


METRIC DISTANCES AND/OR COORDINATES SHOWN ON THIS PLAN ARE IN METRES AND CAN BE CONVERTED TO FEET BY DIVIDING BY 0.3048.

NOTES
 BEARINGS ARE WITH GRID, AND DERIVED FROM GLOBAL NAVIGATION SATELLITE SYSTEMS (GNSS) BY REAL TIME NETWORK (RTN) OBSERVATIONS, NAD 83, (CSRS) (2010).
 DISTANCES ARE GROUND.
 ALL BUTTERNUT TREE TIES ARE TO THE CENTER OF TREE TRUNK.
 THIS PLAN IS NOT A LEGAL PLAN OF SURVEY.
 INFORMATION SHOWN HEREON IS COMPILED FROM VARIOUS SOURCES AND IS SUBJECT TO A FIELD SURVEY FOR CONFIRMATION OF VALUES AND INFORMATION.
ELEVATIONS
 1. ELEVATIONS SHOWN ON THIS PLAN ARE RELATED TO GEODETIC DATUM AND ARE DERIVED FROM CITY OF OTTAWA BENCH MARK NO. 302 HAVING A PUBLISHED ELEVATION OF 57.416 METERS.
 2. IT IS THE RESPONSIBILITY OF THE USER OF THIS INFORMATION TO VERIFY THAT THE SITE BENCHMARKS HAVE NOT BEEN ALTERED OR DISTURBED AND THAT ITS RELATIVE ELEVATION AND DESCRIPTION AGREES WITH THE INFORMATION SHOWN ON THIS DRAWING.

TOPOGRAPHIC LEGEND

RET	DENOTES RETAINING
CONC	DENOTES CONCRETE
FDM	DENOTES FOUNDATION
MF	DENOTES METAL FENCE
C/L	DENOTES CENTERLINE
∅	DENOTES DIAMETER
+	DENOTES SIGN
•	DENOTES LIGHT STANDARD
HP	DENOTES HYDRO POLE
ANC	DENOTES ANCHOR
GM	DENOTES GAS METER
WK	DENOTES WATER KEY
FH	DENOTES FIRE HYDRANT
CB	DENOTES CATCH BASIN
MH_WAT	DENOTES WATER MANHOLE
MH_STM	DENOTES STORM MANHOLE
MH_SAN	DENOTES SANITARY MANHOLE
MH_OTHR	DENOTES COMBINED MANHOLE
UC	DENOTES UNDERGROUND HYDRO CABLE
TC	DENOTES UNDERGROUND TELEPHONE CABLE
E	DENOTES OVERHEAD HYDRO CABLE
SS	DENOTES UNDERGROUND SANITARY SEWER
SW	DENOTES UNDERGROUND STORM SEWER
WL	DENOTES UNDERGROUND WATER LINE
SAN-STW	DENOTES UNDERGROUND STORM SEWER
+102.29	DENOTES SPOT ELEVATION
•	DENOTES TREE

N=NORTH S=South E=East W=West

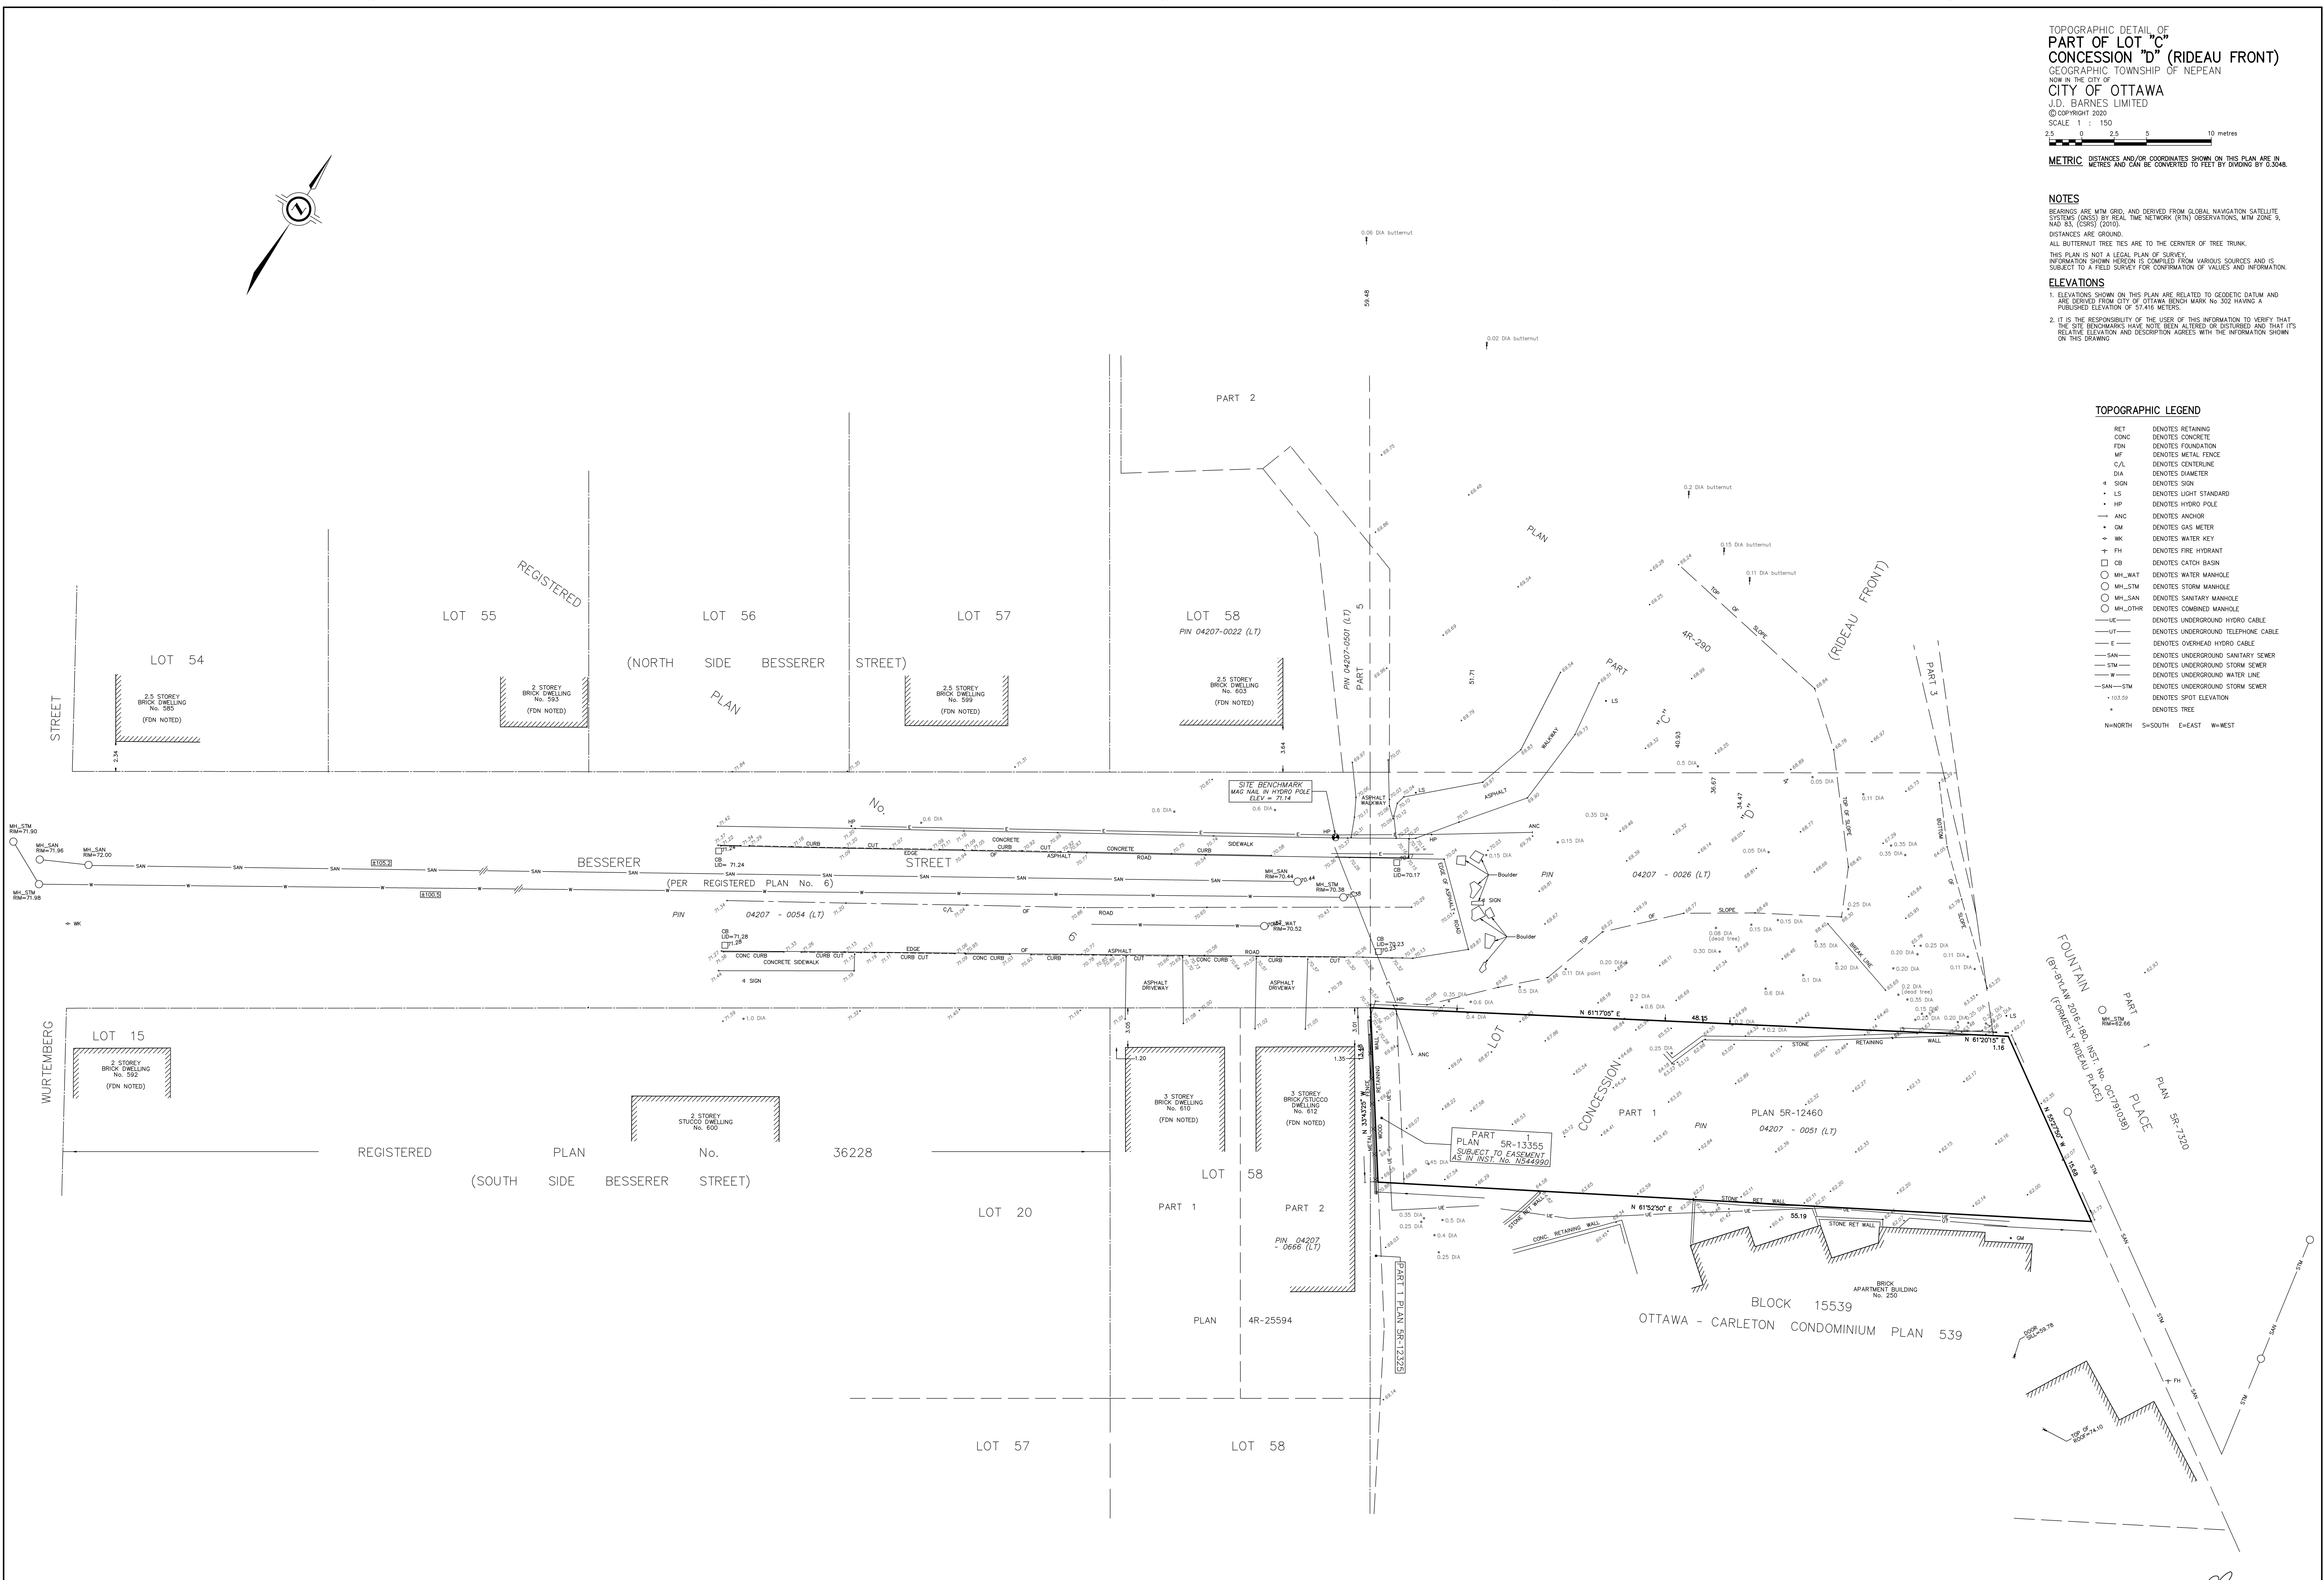

JUNE 24, 2020
 DATE

James J. Barnes
 J.D. BARNES LIMITED
 SURVEYOR

J.D. BARNES LIMITED
 SURVEYING MAPPING GIS
 LAND INFORMATION SPECIALISTS
 160 DUNDAS STREET WEST, SUITE 204, OTTAWA, ON K4H 1R1
 T: (613) 731-7244 F: (613) 731-8955 www.jdbarnes.com

DRAWN BY: SP/CE CHECKED BY: CZ REFERENCE NO.: 16-10-027-01
 FILE: C:\16-10-027-01\Drawings\June 12 10:01:02\204WB-2020160.spr