


## **LEGEND**

- INSULATED METAL PANEL (IMP) SYSTEM -HORIZONTAL ORIENTATION - 'ARCHITECTURAL' PROFILE - COLOUR: 'WEATHERED ZINC'
- 2 INSULATED METAL PANEL (IMP) SYSTEM -VERTICAL ORIENTATION - 'LIGHT MESA' PROFILE -COLOUR: 'WEATHERED ZINC'
- INSULATED METAL PANEL (IMP) SYSTEM -VERTICAL ORIENTATION (RECESSES & REVEALS) -
- 'LIGHT MESA' PROFILE COLOUR: 'MEDIUM BRONZE'
- 4 KINGSPAN KARRIER FIN STANDARD RECTANGLE FIN COLOUR: 'WEATHERED ZINC' 5 3 1/2" ARCHITECTURAL MASONRY UNIT - ARISCRAFT
- ADAIR LIMESTONE FINISH: FINE DRESSED SEPIA-VEINED - RUNNING BOND
- 6 ALUCOIL ALUMINUM COMPOSITE MATERIAL -FINISH: 'LIGHT WENGE' 4mm FR CORE
- 7 CURTAIN WALL GLAZING FINISH: VISION GLASS
- 8 CURTAIN WALL GLAZING FINISH: FRITTED WINDOW FILM ON VISION GLASS
- 'WEATHERED ZINC'
- 10 INTERNALLY LIT SIGNAGE COLOUR: TBD
- 11 GLASS SIGNAGE BAND COLOUR: TBD
- 12 BACK-LIT GLASS WITH FRIT PATTERN COLOUR TO MATCH 'BOLD BLUE' WITH WHITE FRITTING
- 13 METAL CANOPY COLOUR TO MATCH IMP 'WEATHERED ZINC'
- 14 CONTINUOUS BENT FLASHING SILL COLOUR TO MATCH IMP 'WEATHERED ZINC'
- 15 CONTINUOUS BENT METAL CAP PREFINISHED -COLOUR TO MATCH IMP 'MEDIUM BRONZE'
- 16 FIRESTONE PREFINISHED METAL CAP FINISH: 'SLATE GREY' (ALL BENT METAL CAP PARAPETS)
- 17 PREFINISHED METAL IMP STACK JOINT COVER TRIM -COLOUR TO MATCH IMP 'WEATHERED ZINC'
- PREFINISHED METAL IMP STACK JOINT COVER TRIM COLOUR TO MATCH IMP 'MEDIUM BRONZE'
- 19 INSULATED HOLLOW METAL DOOR COLOUR TO MATCH IMP 'WEATHERED ZINC'
- 20 INSULATED HOLLOW METAL DOOR COLOUR TO MATCH ARCHITECTURAL MASONRY UNIT 'ADAIR
- 21 INSULATED HOLLOW METAL DOOR COLOUR TO MATCH VERTICAL IMP 'MEDIUM BRONZE'
- 22 HIGH SPEED ROLL-UP O/H DOOR FINISH: STEEL FRAME WITH POLYCARBONATE VISION SLATS
- 23 INSULATED O/H DOOR COLOUR TO MATCH IMP 'WEATHERED ZINC'
- 24 INSULATED O/H DOOR COLOUR TO MATCH IMP 'MEDIUM BRONZE'
- 25 POURED CONCRETE
- PREFINISHED METAL CAP BROWN COLOUR TO BEST MATCH ACM WOOD PATTERN 'LIGHT WENGE'



YYYY.MM.DD Revision

2020.06.16 ZBA SUBMISSION 2020.12.15 SPA SUBMISSION

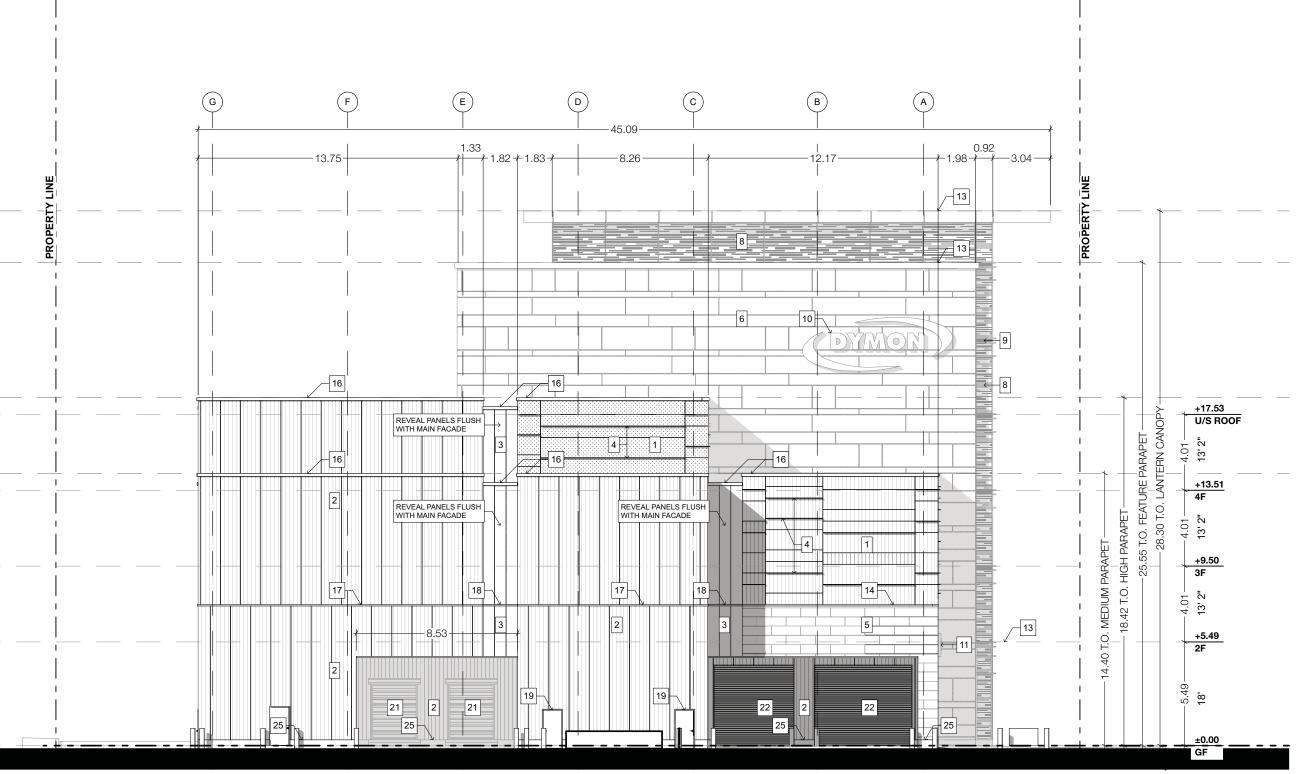



subject to the building permit drawings not

being in contravention with these approved plans and drawings including, but not limited to, the exterior design of the building and

Note: This drawing and all copyright therein


are the sole and exclusive property of TACT

Architecture Inc. Reproduction or use of this drawing in whole or in part by any means or

exterior building materials

NORTH ELEVATION

SOUTH ELEVATION

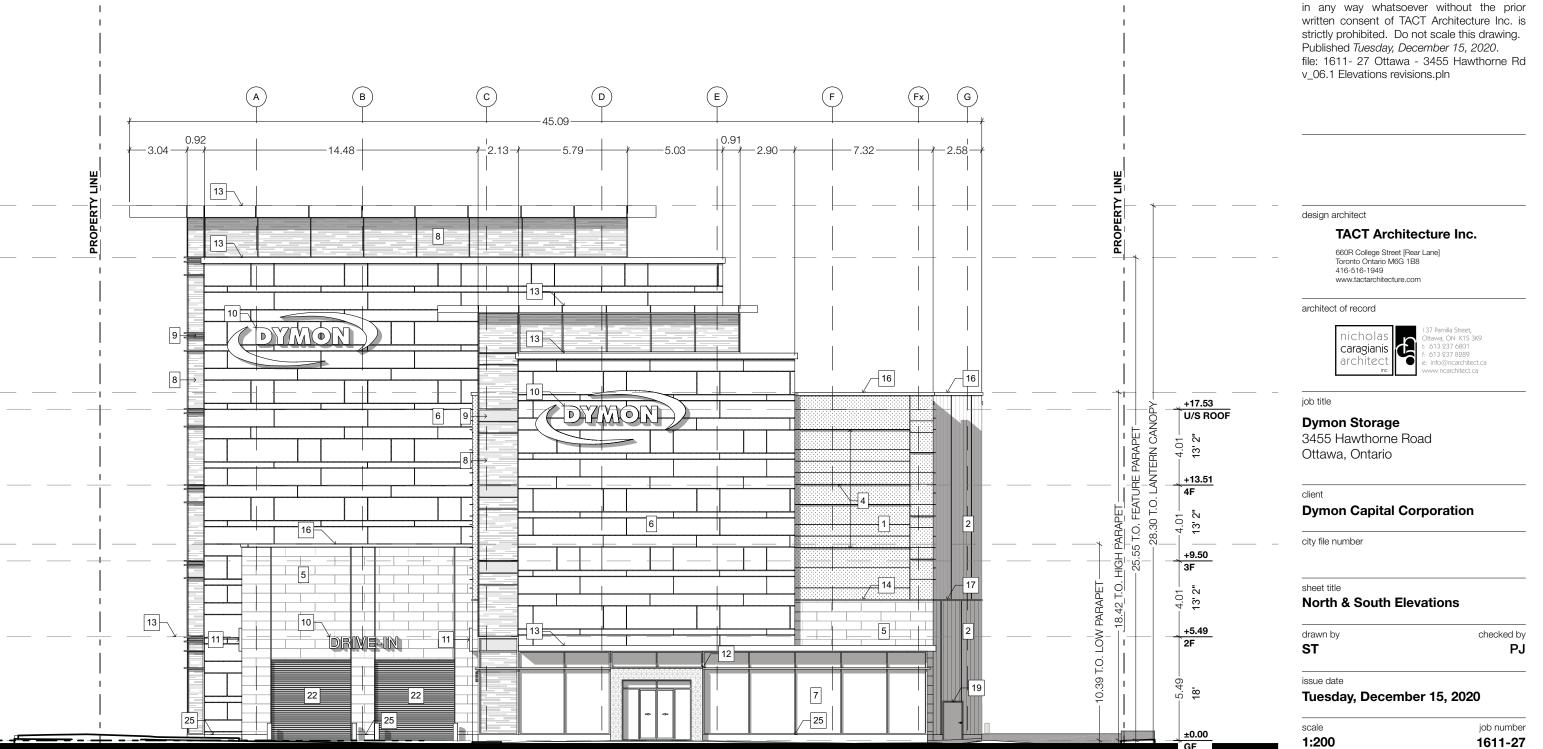


North & South Elevations

issue date Tuesday, December 15, 2020

A1.2

checked by

1611-27

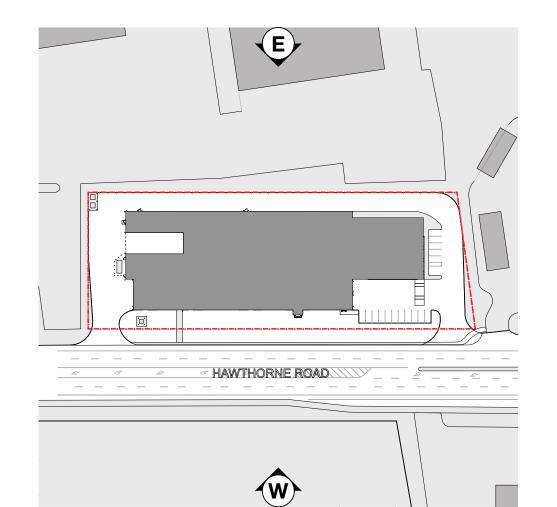


KEY PLAN SCALE: 1:1500

## **LEGEND**


- INSULATED METAL PANEL (IMP) SYSTEM -HORIZONTAL ORIENTATION - 'ARCHITECTURAL' PROFILE - COLOUR: 'WEATHERED ZINC'
- 2 INSULATED METAL PANEL (IMP) SYSTEM -VERTICAL ORIENTATION - 'LIGHT MESA' PROFILE -COLOUR: 'WEATHERED ZINC'
- INSULATED METAL PANEL (IMP) SYSTEM -VERTICAL ORIENTATION (RECESSES & REVEALS) -'LIGHT MESA' PROFILE - COLOUR: 'MEDIUM BRONZE'
- 4 KINGSPAN KARRIER FIN STANDARD RECTANGLE FIN COLOUR: 'WEATHERED ZINC'
- 5 3 1/2" ARCHITECTURAL MASONRY UNIT ARISCRAFT ADAIR LIMESTONE - FINISH: FINE DRESSED SEPIA-
- 6 ALUCOIL ALUMINUM COMPOSITE MATERIAL -FINISH: 'LIGHT WENGE' 4mm FR CORE

VEINED - RUNNING BOND

- 7 CURTAIN WALL GLAZING FINISH: VISION GLASS
- 8 CURTAIN WALL GLAZING FINISH: FRITTED WINDOW FILM ON VISION GLASS
- 'WEATHERED ZINC'
- 10 INTERNALLY LIT SIGNAGE COLOUR: TBD
- 11 GLASS SIGNAGE BAND COLOUR: TBD
- 12 BACK-LIT GLASS WITH FRIT PATTERN COLOUR TO MATCH - 'BOLD BLUE' WITH WHITE FRITTING
- 13 METAL CANOPY COLOUR TO MATCH IMP 'WEATHERED ZINC'
- 14 CONTINUOUS BENT FLASHING SILL COLOUR TO MATCH IMP 'WEATHERED ZINC'
- 15 CONTINUOUS BENT METAL CAP PREFINISHED -COLOUR TO MATCH IMP 'MEDIUM BRONZE'
- 16 FIRESTONE PREFINISHED METAL CAP FINISH: 'SLATE GREY' (ALL BENT METAL CAP PARAPETS)
- 17 PREFINISHED METAL IMP STACK JOINT COVER TRIM -COLOUR TO MATCH IMP 'WEATHERED ZINC'
- PREFINISHED METAL IMP STACK JOINT COVER TRIM COLOUR TO MATCH IMP 'MEDIUM BRONZE'
- 19 INSULATED HOLLOW METAL DOOR COLOUR TO MATCH IMP 'WEATHERED ZINC'
- 20 INSULATED HOLLOW METAL DOOR COLOUR TO MATCH ARCHITECTURAL MASONRY UNIT 'ADAIR
- 21 INSULATED HOLLOW METAL DOOR COLOUR TO MATCH VERTICAL IMP 'MEDIUM BRONZE'
- 22 HIGH SPEED ROLL-UP O/H DOOR FINISH: STEEL FRAME WITH POLYCARBONATE VISION SLATS
- 23 INSULATED O/H DOOR COLOUR TO MATCH IMP 'WEATHERED ZINC'
- 24 INSULATED O/H DOOR COLOUR TO MATCH IMP 'MEDIUM BRONZE'
- 25 POURED CONCRETE
- PREFINISHED METAL CAP BROWN COLOUR TO BEST MATCH ACM WOOD PATTERN 'LIGHT WENGE'

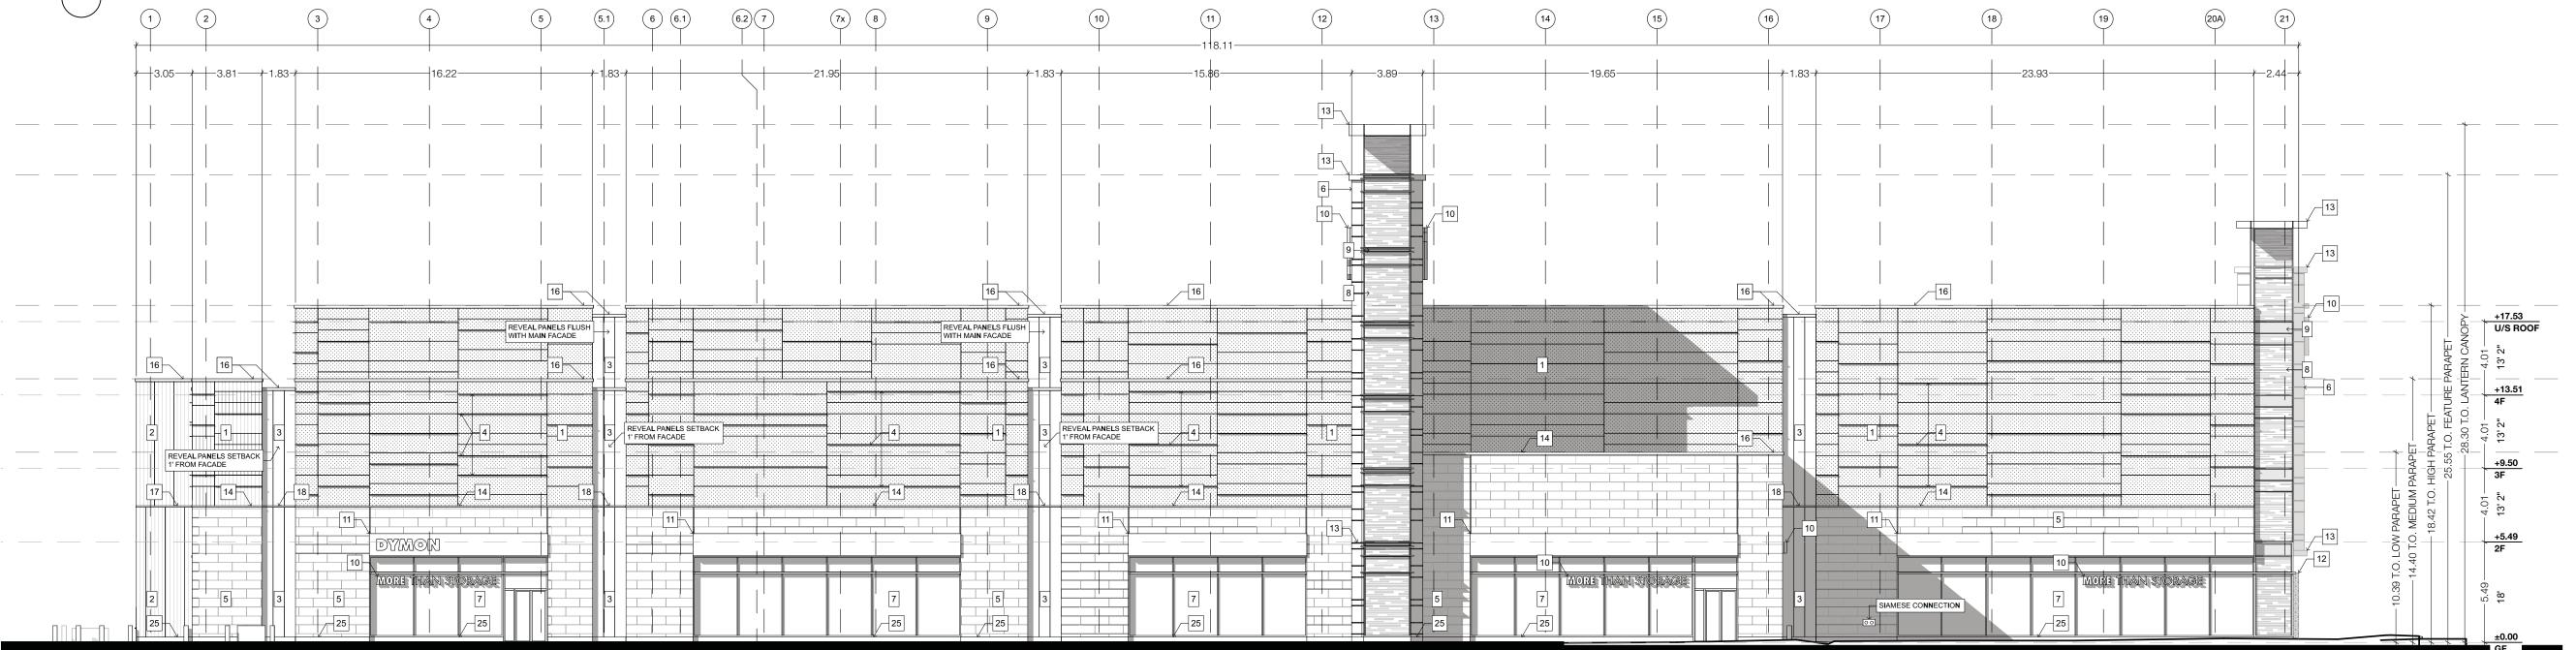

WEST ELEVATION

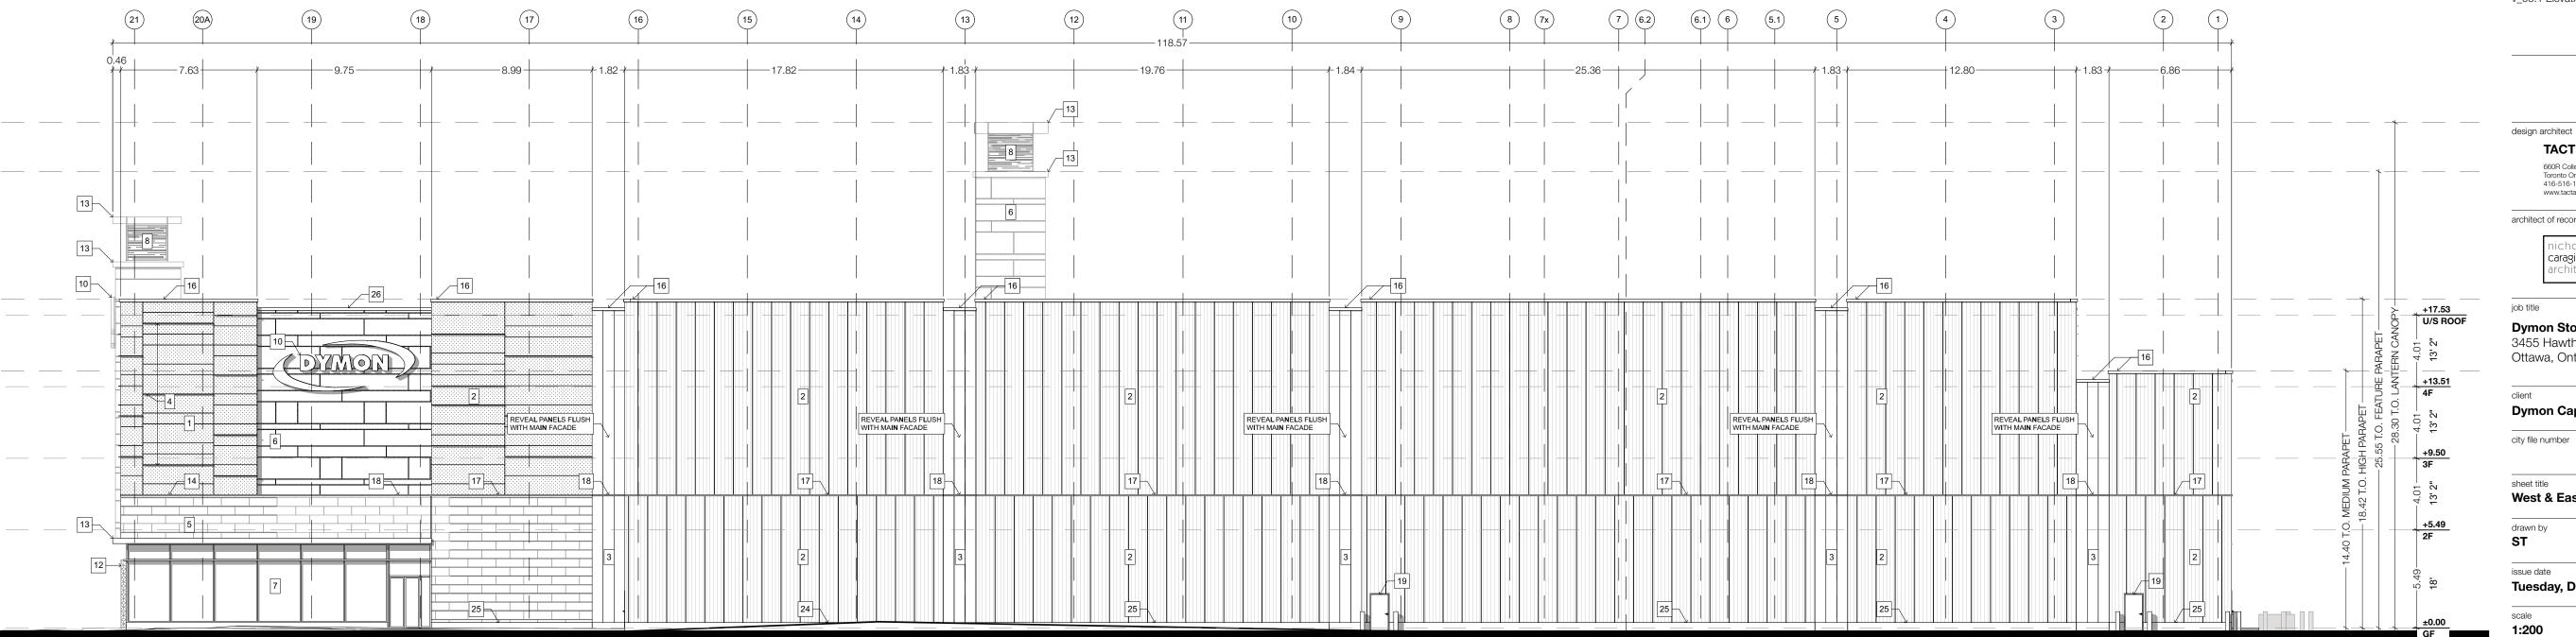

M. Caragianis LICENCE 5057

YYYY.MM.DD Revision 2020.06.16 ZBA SUBMISSION 2020.12.15 SPA SUBMISSION

Note: Building permit issuance shall be subject to the building permit drawings not being in contravention with these approved plans and drawings including, but not limited to, the exterior design of the building and exterior building materials

Note: This drawing and all copyright therein are the sole and exclusive property of TACT Architecture Inc. Reproduction or use of this drawing in whole or in part by any means or in any way whatsoever without the prior written consent of TACT Architecture Inc. is strictly prohibited. Do not scale this drawing. Published Tuesday, December 15, 2020. file: 1611- 27 Ottawa - 3455 Hawthorne Rd v\_06.1 Elevations revisions.pln

design architect **TACT Architecture Inc.** 660R College Street [Rear Lane] Toronto Ontario M6G 1B8 416-516-1949 www.tactarchitecture.com architect of record

Dymon Storage 3455 Hawthorne Road Ottawa, Ontario

**Dymon Capital Corporation** 

**West & East Elevations** 

checked by issue date

Tuesday, December 15, 2020

1611-27