


KEY PLAN  
N.T.S.

Legend

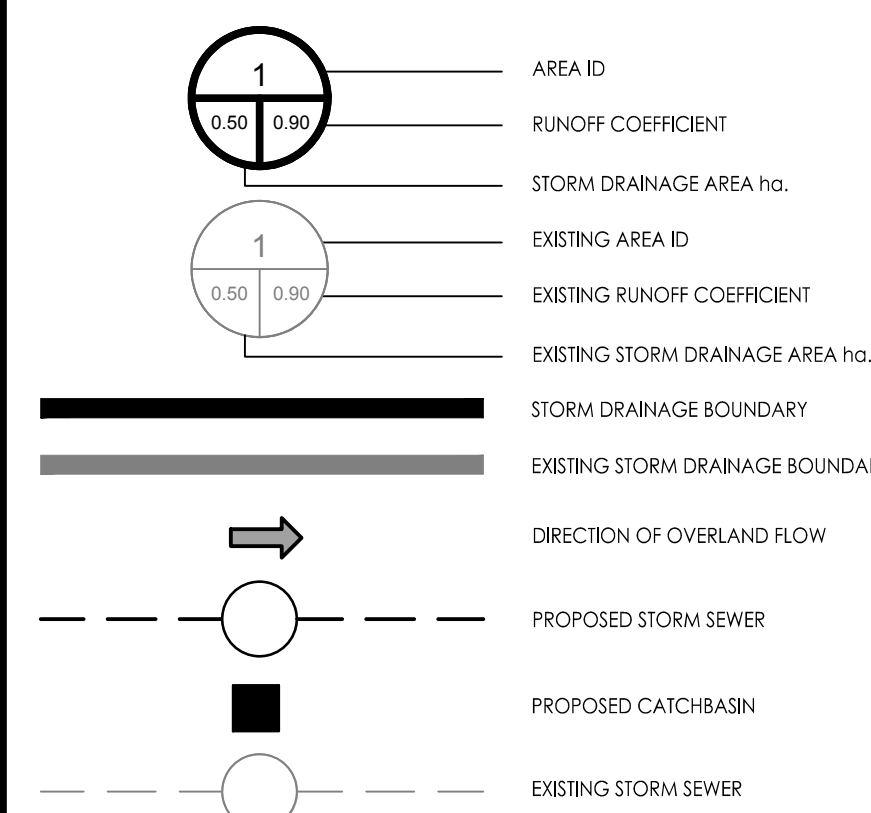

8	REVISED AS PER CITY COMMENTS	WAJ	SGG	20.12.15
7	REVISED AS PER CITY COMMENTS	WAJ	SGG	20.11.06
6	REVISED AS PER CITY COMMENTS	WAJ	SGG	20.09.18
5	REVISED AS PER CITY COMMENTS	WAJ	SGG	20.07.10
4	REVISED AS PER CITY COMMENTS	WAJ	SGG	19.10.15
3	REVISED PER NEW SITE PLAN	WAJ	SGG	18.10.26
2	ISSUED FOR COORDINATION	SL	SGG	18.08.22
1	ISSUED FOR SITE PLAN CONTROL	WAJ	DCT	16.10.14

Revision		By	Appd.	
File Name:	160401234.DB	SL	SGG	SL
		Dwn.	Chkd.	Dsgn.

Permit-Seal

Client/Project  
TC UNITED GROUP  
800 INDUSTRIAL AVENUE  
APARTMENT BUILDING  
244 FOUNTAIN PLACE  
OTTAWA, ONTARIO

Title  
STORM DRAINAGE PLAN

Project No.	Scale	0	1.5	4.5	7.5m
160401234	1:150				
Drawing No.	Sheet	Revision			

SD-1 5 of 6 8 #

W:\active\160401234\_244 Fountain Place\design\drawing\160401234-08.dwg  
2020/12/18 8:05 AM by: Johnson, Warren