

MATERIALS	
BV	BRICK VENEER
CP	COPPER FASCIA
MTL	STANDING SEAM METAL PANEL SIDING
PC	PRECAST CONCRETE
SMF	STEPPED METAL FASICA
ST	GALV STEEL
SV	STONE VENEER

AREA: 160m2
 WINDOW AREA: 90.5m2
 RATIO: 56.6%



EAST ELEVATION

PROPOSED DEVELOPMENT

1/8" = 1'-0"


5506 MAINOTICK MAIN STREET

AUG 2020
PRELIMINARY- NOT FOR CONSTRUCTION

A2.0

GRANT+HENLEY
DESIGN GROUP

MATERIALS	
BV	BRICK VENEER
MTL	STANDING SEAM METAL PANEL SIDING
OCM	OPTIONAL COLOURED METAL PANEL
SMF	STEPPED METAL FASICA
SV	STONE VENEER

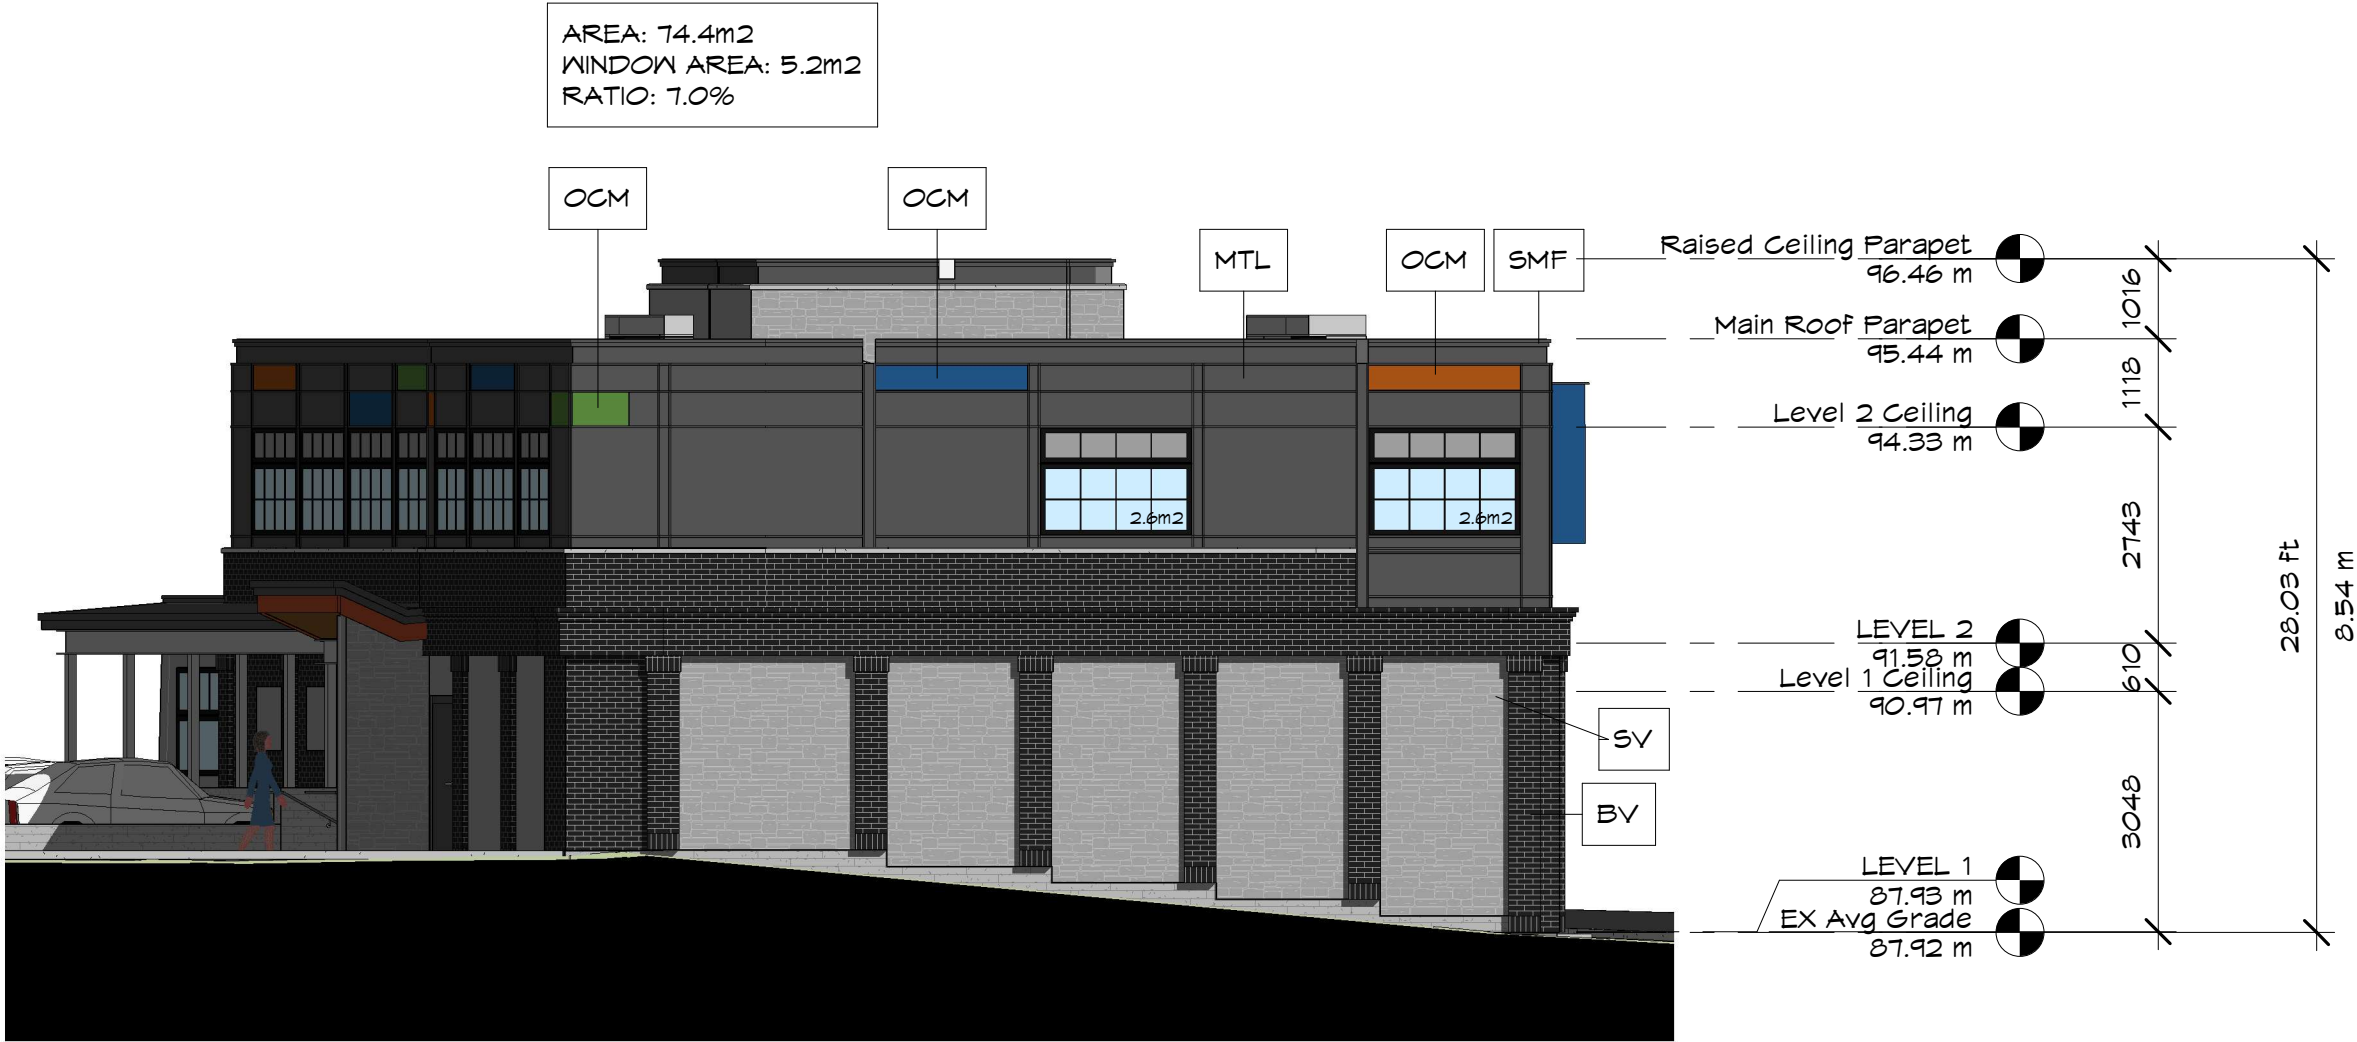

SOUTH ELEVATION

PROPOSED DEVELOPMENT

1/8" = 1'-0"

5506 MAINOTICK MAIN STREET

AUG 2020
PRELIMINARY- NOT FOR CONSTRUCTION

A2.1

GRANT+HENLEY
DESIGN GROUP

MATERIALS	
BV	BRICK VENEER
CONC	STAMPED CONCRETE WALL
CP	COPPER FASCIA
MTL	STANDING SEAM METAL PANEL SIDING
OCM	OPTIONAL COLOURED METAL PANEL
SMF	STEPPED METAL FASICA
ST	GALV STEEL
SV	STONE VENEER



WEST ELEVATION

PROPOSED DEVELOPMENT

1/8" = 1'-0"

5506 MAINOTICK MAIN STREET

AUG 2020
PRELIMINARY- NOT FOR CONSTRUCTION

A2.2

GRANT+HENLEY
DESIGN GROUP

MATERIALS	
BV	BRICK VENEER
CP	COPPER FASCIA
MTL	STANDING SEAM METAL PANEL SIDING
OCM	OPTIONAL COLOURED METAL PANEL
PC	PRECAST CONCRETE
SMF	STEPPED METAL FASICA
SV	STONE VENEER



NORTH ELEVATION

PROPOSED DEVELOPMENT

1/8" = 1'-0"


5506 MAINOTICK MAIN STREET

AUG 2020
PRELIMINARY- NOT FOR CONSTRUCTION

A2.3

GRANT+HENLEY
DESIGN GROUP


MATERIALS	
GP	HARDIBOARD PANEL (4'x8')
GW	2-1x6, 2 1x2 WOOD FENCE ENCLOSURE
SMF	STEPPED METAL FASICA
SV	STONE VENEER

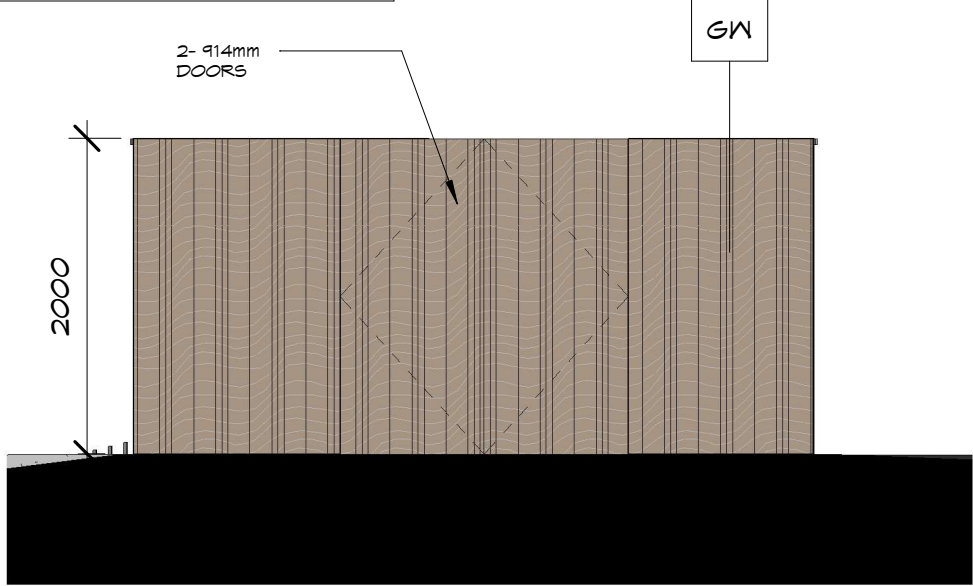


① GARBAGE ENCLOSURE- EAST ELEVATION (FRONT)
1/4" = 1'-0"



② GARBAGE ENCLOSURE- SOUTH ELEVATION (LEFT)
1/4" = 1'-0"

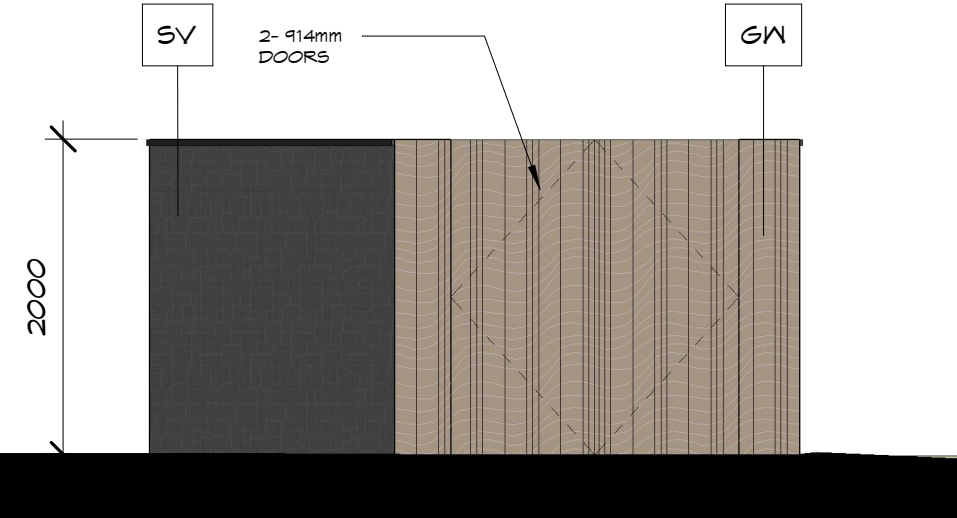

③ GARBAGE ENCLOSURE- WEST ELEVATION (REAR)
1/4" = 1'-0"

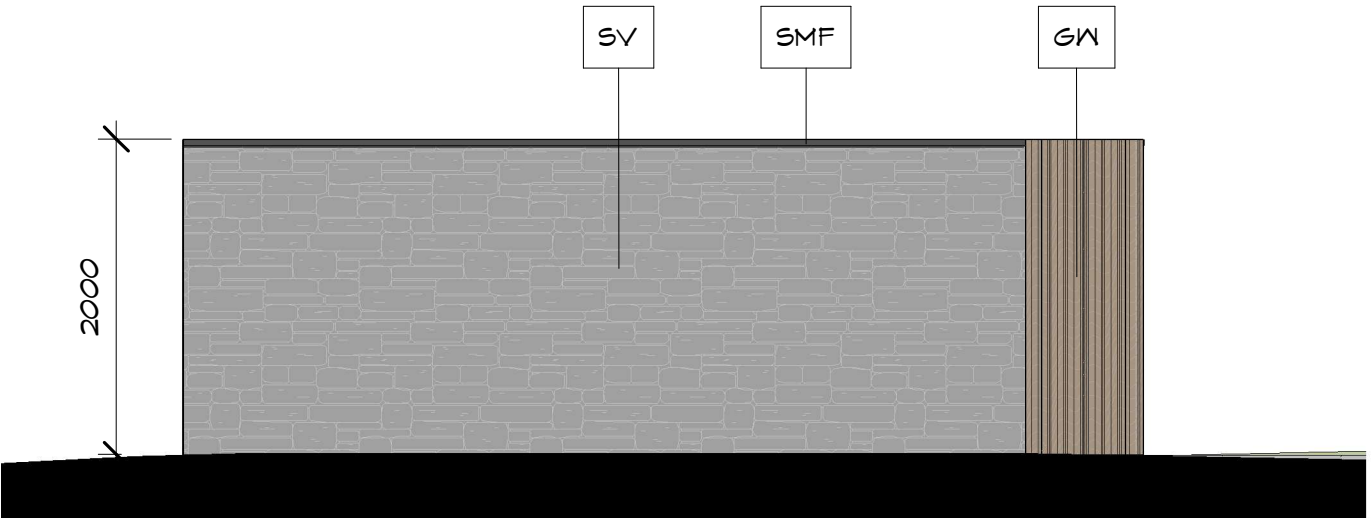

④ GARBAGE ENCLOSURE- NORTH ELEVATION (RIGHT)
1/4" = 1'-0"

GARBAGE ENCLOSURE ELEVATIONS

PROPOSED DEVELOPMENT

1/4" = 1'-0"

5506 MAINOTICK MAIN STREET

AUG 2020
PRELIMINARY- NOT FOR CONSTRUCTION

A2.4

GRANT+HENLEY
DESIGN GROUP