
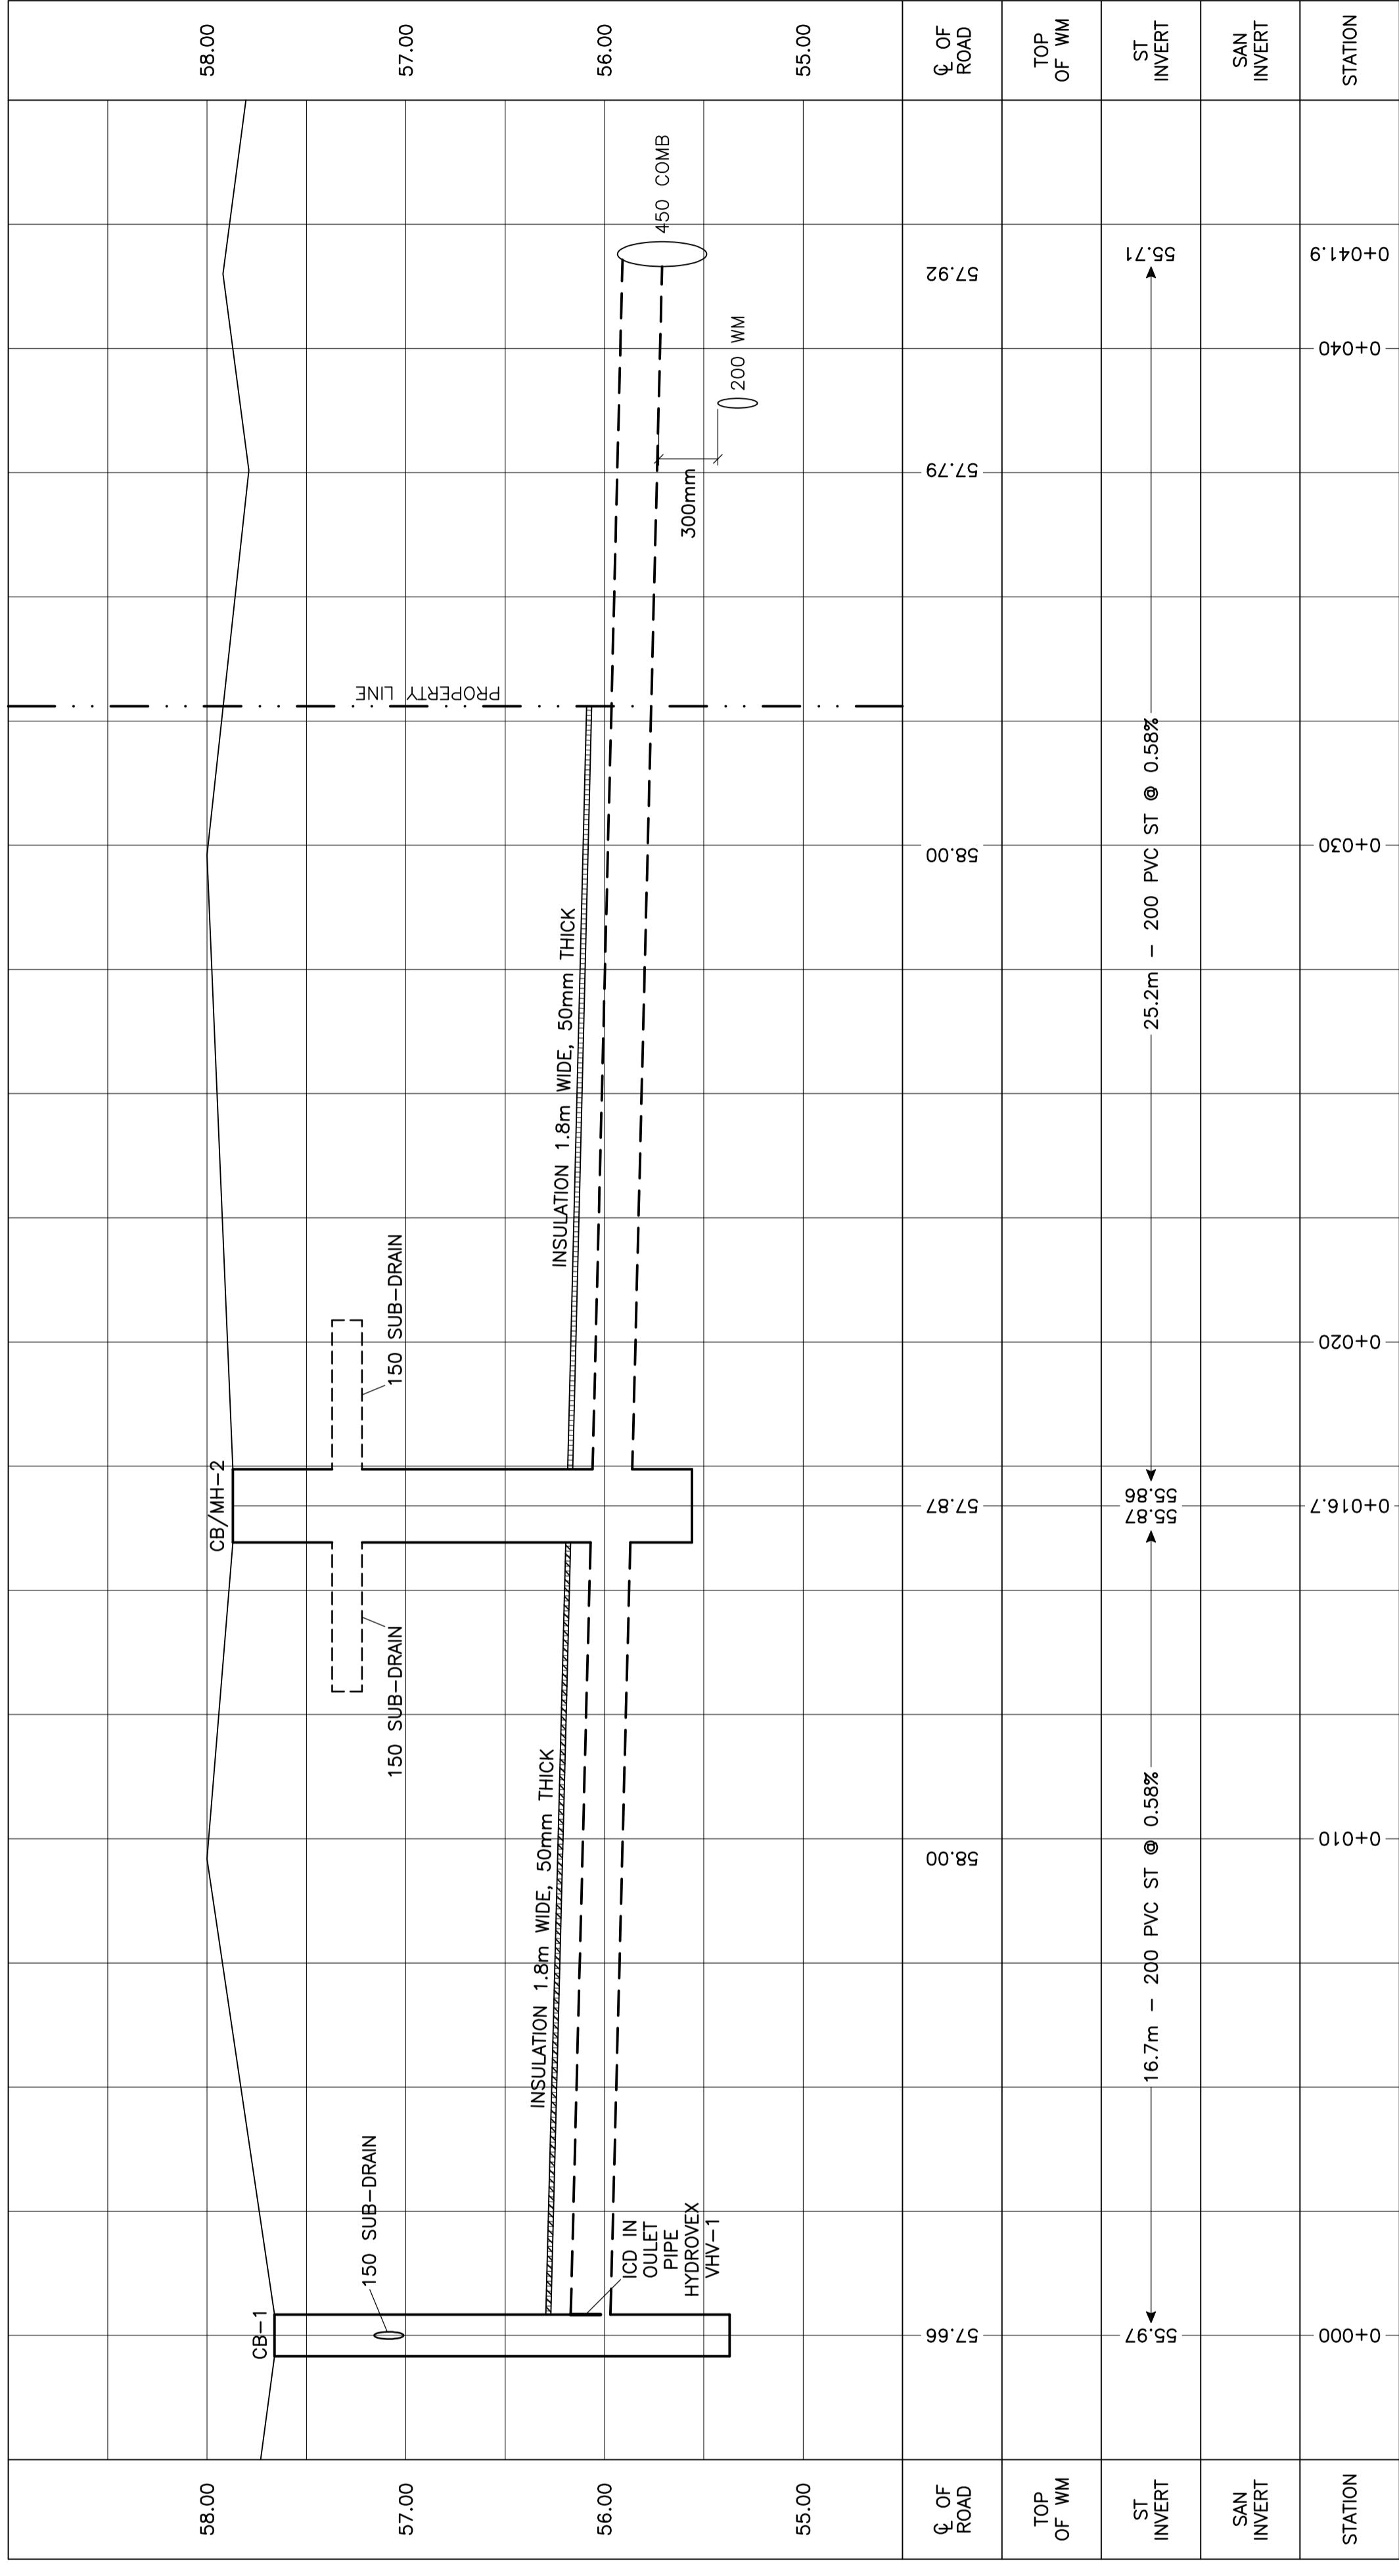


OWNERS:  
 CARMEN SCAFFIDI ARGENTINA, P. ENG.  
 NICOLINO SCAFFIDI ARGENTINA, B. ENG.  
 23 GOULBURN AVENUE  
 OTTAWA, ON K1N 8C7

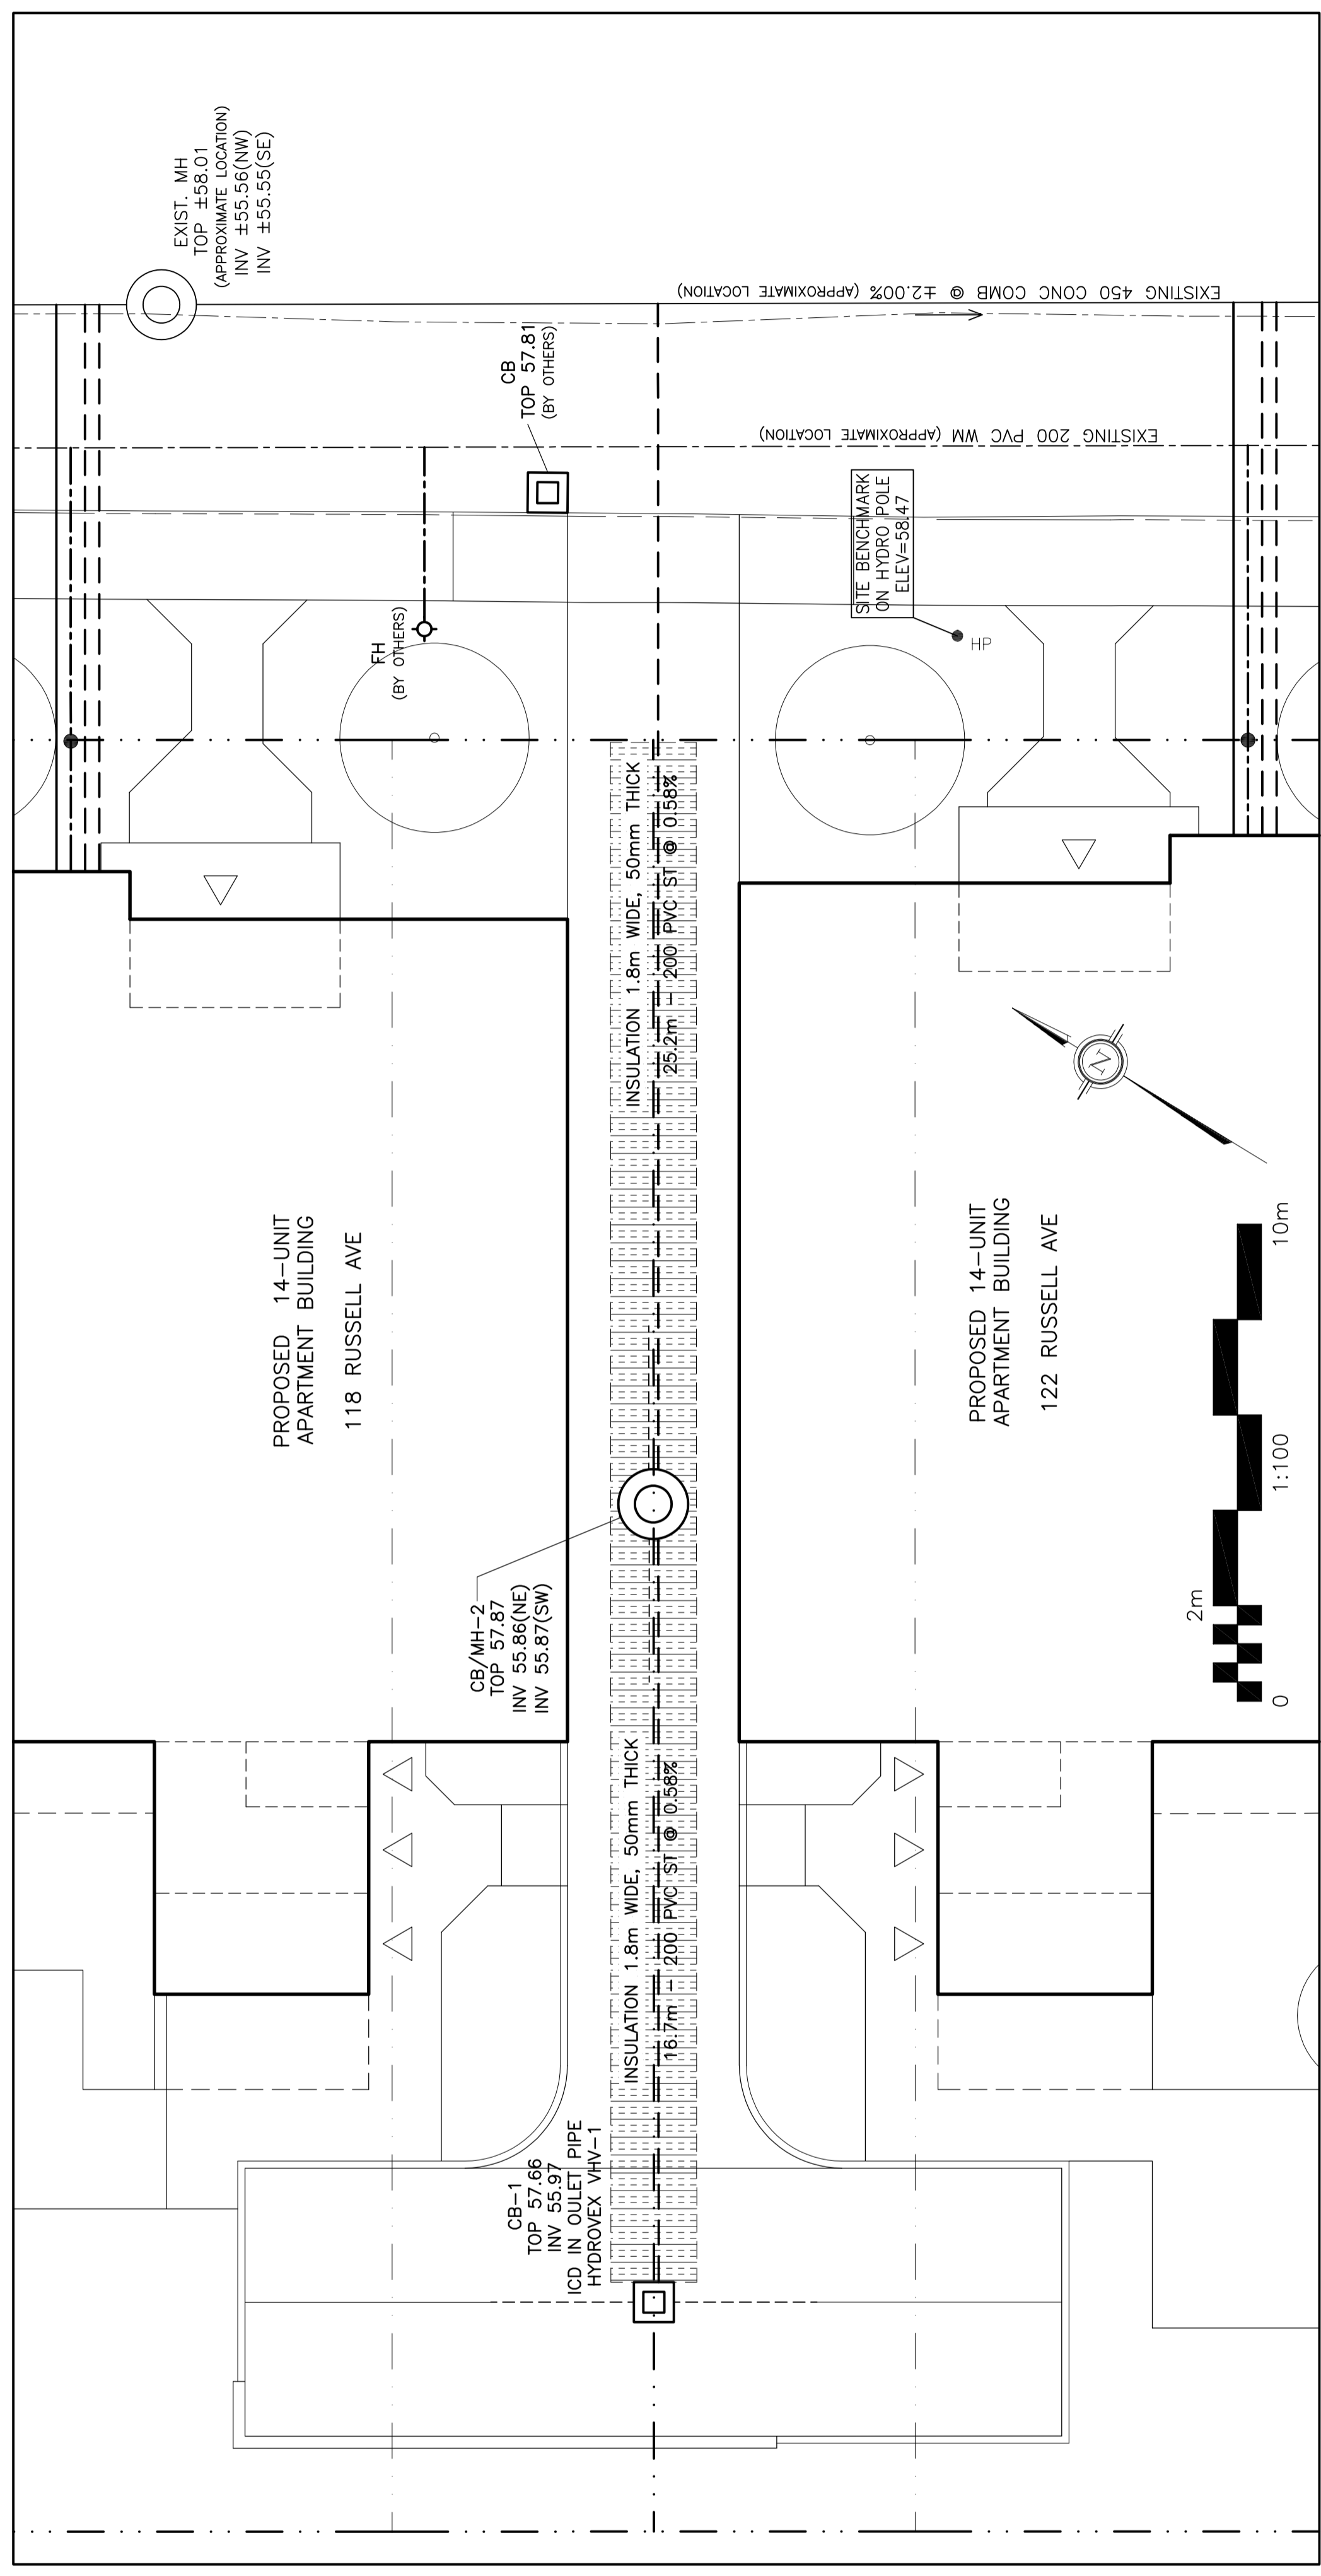


**DRAWING LEGEND**

CB	CATCH BASIN
CB/MH	CATCH BASIN/MANHOLE
---	SUBDRAINS IN CB
---	SUBDRAINS IN CB/MH
---	SANITARY SEWER
---	STORM SEWER
---	WATER SERVICE/WATERMAIN
---	CURB STOP & STANDPOST
---	FIRE HYDRANT
---	PROPERTY LINE
---	150mm CURB/DEPRESSED CURB

*Sai Saha*  
 SAIDE SAYAH  
 MANAGER, CENTRAL BRANCH  
 PLANNING & ECONOMIC  
 DEVELOPMENT DEPARTMENT, CITY OF OTTAWA

APPROVED  
 By Saide Sayah at 11:42 am, Jan 14, 2021

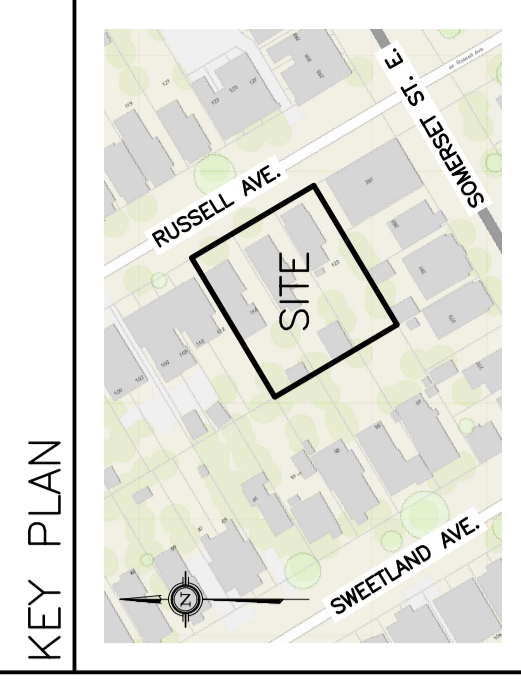

No.	DATE	REVISION
1	JUL 9-20	ISSUED FOR APPROVAL

**D. B. GRAY ENGINEERING INC.**  
 Surveying Management - Consulting & Drainage - Storm & Sanitary Sewers - Estimation  
 700 Long Point Circle  
 Ottawa, Ontario  
 613-425-8044  
 dgray@dbgrayengineering.com

Project  
**PROPOSED APARTMENT BUILDINGS**  
**118-122 RUSSELL AVENUE**  
 OTTAWA, ONTARIO

Drawing Title  
**PLAN & PROFILE**

Engineer's Seal  
  
 Drawn: D.B.G.  
 Hor. Scale: 1:100  
 Vert. Scale: 1:10  
 Date: OCT 17-19  
 Job No.: 19078  
 Drawing No.: **C-7**  
 of **7**  
 NOT VALID UNLESS SIGNED & DATED