


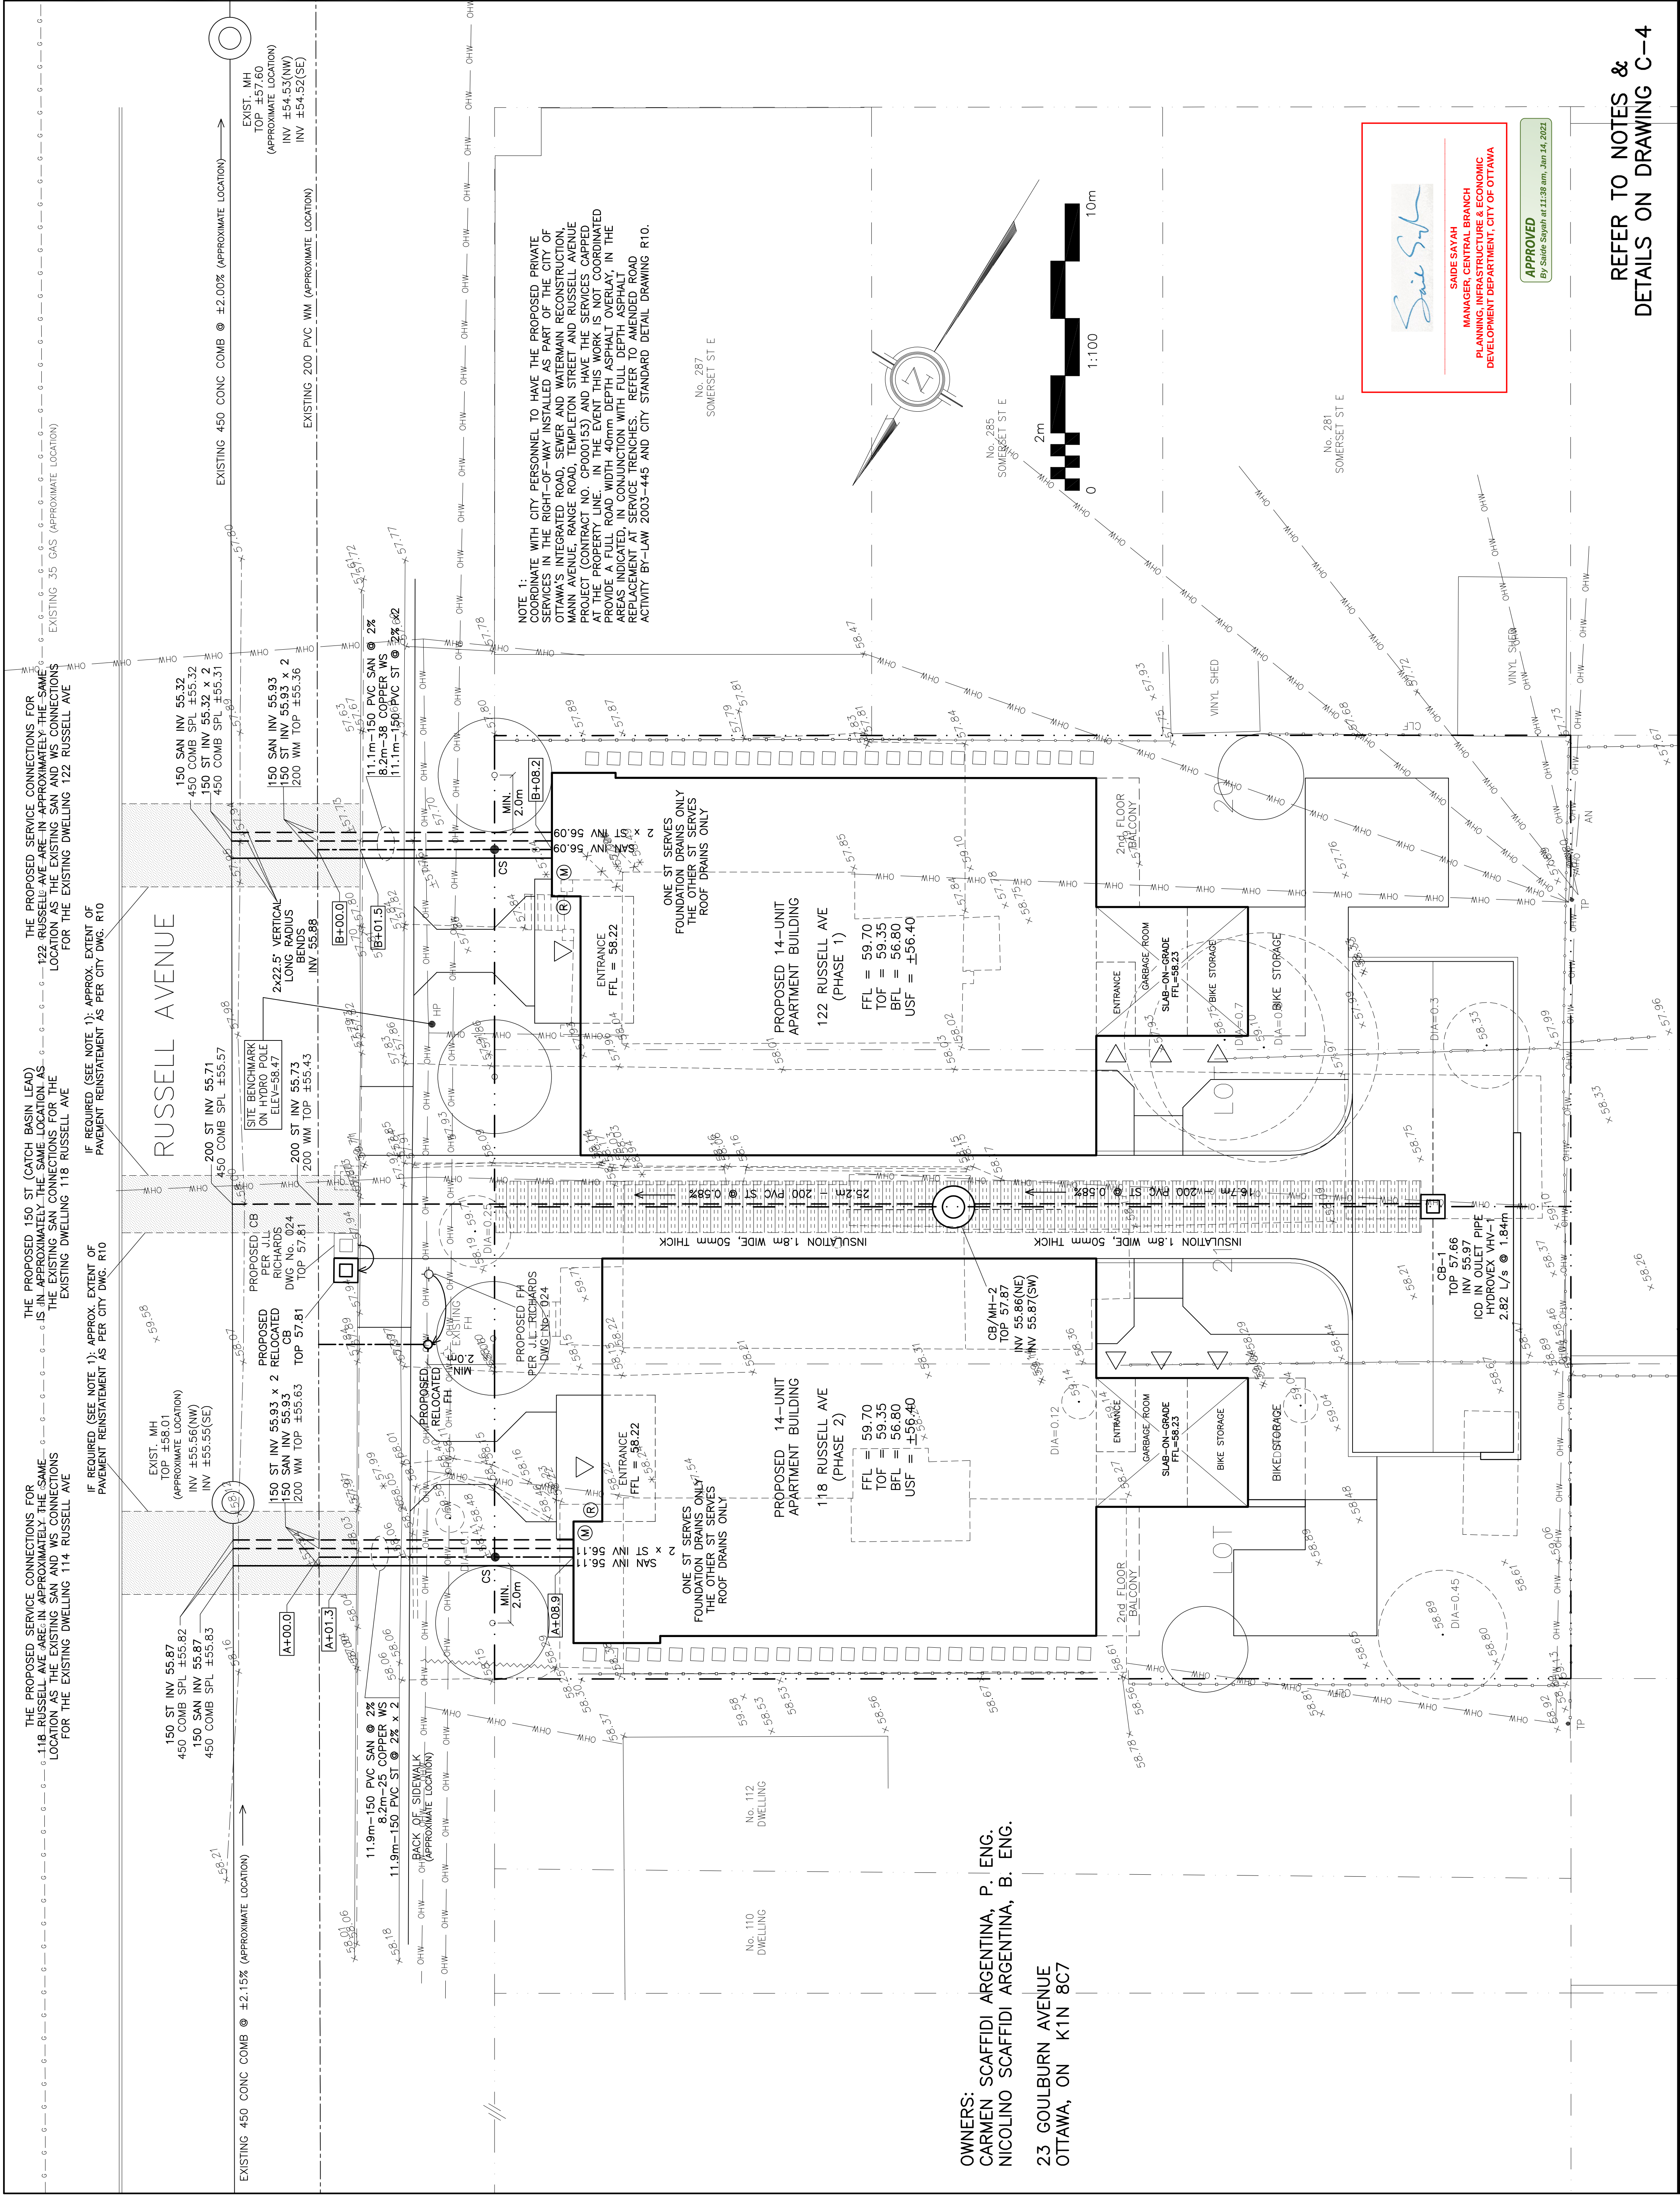

| DRAWING LEGEND |                            |
|----------------|----------------------------|
| CM             | CATCH BASIN                |
| MM             | MANHOLE                    |
| CB/MH          | CATCH BASIN/MANHOLE        |
| SB             | SUBPANS IN CB              |
| SB/MH          | SUBPANS IN CB/MH           |
| SPL            | SPRINGLINE OF PIPE         |
| INV            | INVERT OF PIPE             |
| SAN            | SEWER                      |
| ST             | STORM SEWER                |
| WS/MH          | WATER SERVICE/SEWERMANHOLE |
| CS             | CURB STOP & STAMPOUT       |
| PH             | FIRE HYDRANT               |
| ROF            | ROOF RAIN                  |
| WM             | WATER METER                |
| WMR            | REMOTE WATER METER READOUT |
| 46.175         | EXISTING GRADE ELEVATION   |
| 46.75          | PROPOSED GRADE ELEVATION   |
| 0.5%           | EXISTING SLOPE OF GRADE    |
| 0.5%           | PROPOSED SLOPE OF GRADE    |
| ⇨              | EMERGENCY OVERLAND FLOW    |
| 10.5'          | TOP OF SLOPE               |
| 10.5'          | BOTTOM OF SLOPE            |
| CL             | CENTERLINE OF SLOPE        |
| ---            | PROPERTY LINE              |
| .....          | SILT FENCE BARRIER         |
| D.C.           | 150mm CURB/DEPRESSED CURB  |
|                | ASPHALT PAVEMENT           |
|                | CONCRETE                   |
|                | INTERLOCK                  |
|                | LANDSCAPE                  |
| CRZ            | OPTICAL ROOT ZONE          |
| FTL            | FIRST FLOOR ELEVATION      |
| TOF            | TOP OF FOUNDATION          |
| FTL            | BASEMENT FLOOR ELEVATION   |
| UF             | UNDERGROUND OF FOOTING     |


[illegible]

**J. GRAY ENGINEERING INC.**  
*Municipalities - Grading & Drainage - Storm & Sanitary Sewers - Hydraulics*

Long Point Circle 613-425-8044  
 Ontario d.gray@dbgreyengineering.com

PROPOSED  
APARTMENT BUILDINGS  
- 122 RUSSELL AVENUE  
OTTAWA, ONTARIO

# E SERVICING PLAN

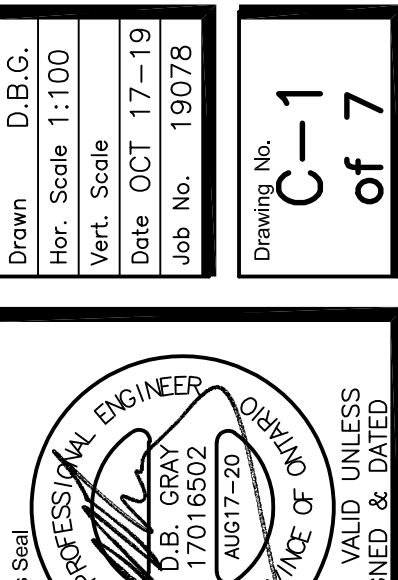

**#18126**