

LEGEND

---	PROPERTY LINE	○	PROPOSED STORM MANHOLE
- - -	PROPOSED STORM SEWER	□	PROPOSED CATCH BASIN
---	DRAINAGE DIVIDE	○	PROPOSED CB 'T', CB 'L', AREA DRAIN
---	PROPOSED SWALE	○	TRITON S-29 UNDERGROUND STORAGE OR AN APPROVED EQUIVALENT
---	PROPOSED PERFORATED SUBDRAIN	▨	RETAINING WALL
→	EMERGENCY FLOW ROUTE		
EX6	DRAINAGE AREA ID		
4.010	AREA IN H _o		
0.19	RATIONAL METHOD RUNOFF COEFFICIENT		

TOPOGRAPHIC INFORMATION
 TOPOGRAPHIC INFORMATION PROVIDED BY ANNIS, O'SULLIVAN, VOLLEBEKK LTD.
 PROJ. NO. 17941-18
 DATED JUNE 6, 2018


SITE PLAN INFORMATION
 SITE PLAN PROVIDED BY RODERICK LAHEY ARCHITECT INC.
 PROJ. NO. 0822
 ISSUED SEPTEMBER 24, 2018

GEOTECHNICAL STUDY
 GEOTECHNICAL RECOMMENDATIONS PROVIDED BY PATERSON GROUP INC.
 PROJ. NO. PG2036-1
 DATED APRIL 7, 2010


SITE SERVICING AND STORMWATER MANAGEMENT STUDY
 SERVICING AND STORMWATER MANAGEMENT RECOMMENDATIONS PROVIDED BY DSEL
 PROJ. NO. 15-813
 DATED DECEMBER 2018

BENCH MARK
 TOP OF SPINDLE OF FIRE HYDRANT LOCATED AT THE INTERSECTION OF MAIN STREET AND SPRINGHURST AVENUE
 ELEV=65.66

No.	BY	DATE	DESCRIPTION
5	A.A.S.	20.02.20	ISSUED FOR MUNICIPAL REVIEW
4	A.J.G.	18.12.12	REVISED PER SITE PLAN AMENDMENT
3	S.L.M.	16.01.15	UPDATED AS PER CITY COMMENTS/ISSUED MYLAR PRINTING
2	S.L.M.	16.01.14	UPDATED AS PER CITY COMMENTS/ISSUED FOR MUNICIPAL REVIEW
1	S.L.M.	15.11.30	SITE PLAN AMENDMENT/ISSUED FOR MUNICIPAL REVIEW

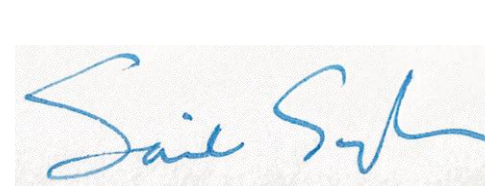
SAIDE SAYAH
 MANAGER, CENTRAL BRANCH
 PLANNING, INFRASTRUCTURE & ECONOMIC
 DEVELOPMENT DEPARTMENT, CITY OF OTTAWA

APPROVED
 By Saide Sayah at 5:52 pm, Jan 25, 2021

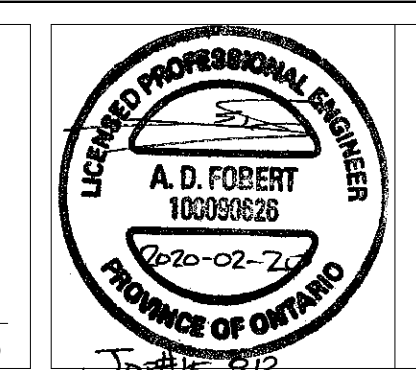

PROJECT No. 15-813

STORMWATER MANAGEMENT PLAN
 129 MAIN STREET

© DSEL

RODERICK LAHEY ARCHITECT INC. 56 Beech Street
 Ottawa, Ontario, K1S 3J6
 Tel. (613) 724-9932

DSEL
 david schaeffer engineering ltd
 SMART SUBDIVISIONS™

120 Iber Road Unit 103
 Stittsville, Ontario, K2S 1E9
 Tel. (613) 836-0856
 Fax. (613) 836-7183
 www.DSEL.ca

DRAWN BY: A.J.G.	CHECKED BY: A.D.F.	DRAWING NO. SWM-1	SHEET NO. 1 of 1
DESIGNED BY: A.J.G.	CHECKED BY: A.D.F.	DATE: DECEMBER 2018	
SCALE: 1:100	DATE: DECEMBER 2018		

z:\projects\15-813_rla_129_main-st\b2_design\b2_drawings\b2-2_main (dsel)\2018-04-05_spo\2020-02-20_813_aas.dwg

D07-12-18-0175