


DRAWING LEGEND	
INV	INVERT OF PIPE
SAN	SANITARY SEWER
WL	WATER LINE
+67.89	EXISTING GRADE ELEVATION
+67.89	PROPOSED GRADE ELEVATION
2%	EXISTING SLOPE OF GRADE
2%	PROPOSED SLOPE OF GRADE
T.O.S	TOP OF SLOPE
B.O.S	BOTTOM OF SLOPE
---	CENTERLINE OF SWALE
---	SILT BARRIER FENCE
---	PROPERTY LINE
D.C	150mm CURB/DEPRESSED CURB
---	LIGHT-DUTY PAVEMENT
---	HEAVY-DUTY PAVEMENT
---	CONCRETE
---	LANDSCAPE
C.R.Z	CRITICAL ROOT ZONE
FFL	FIRST FLOOR ELEVATION
USF	UNDERSIDE OF FOOTING

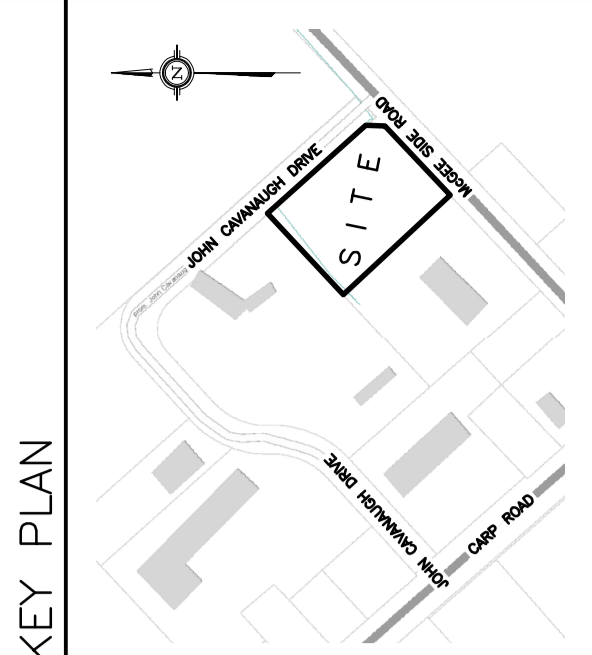

No.	DATE	REVISION
2	MAR 12-21	ISSUED FOR APPROVAL
1	JAN 27-21	ISSUED FOR REVIEW & COORDINATION

**D. B. GRAY ENGINEERING INC.**  
 700 Long Point Circle  
 Ottawa, Ontario  
 416-463-8044  
 dgray@dbgrayengineering.com


**CLS ROOFING LTD**  
 OFFICE & WAREHOUSE  
 2167 MCGEE SIDE ROAD  
 OTTAWA, ONTARIO

**SITE SERVICING PLAN**

Engineer's Seal  
 L. C. GRAY  
 700 LONG POINT CIR  
 OTTAWA, ONTARIO  
 NOT VALID UNLESS SIGNED & DATED

Drawn: D.B.G.  
 Horz. Scale: 1:250  
 Vert. Scale: 1:20  
 Date: NOV 18-20  
 Job No.: 20088

Drawing No. **C-1**  
 of 5

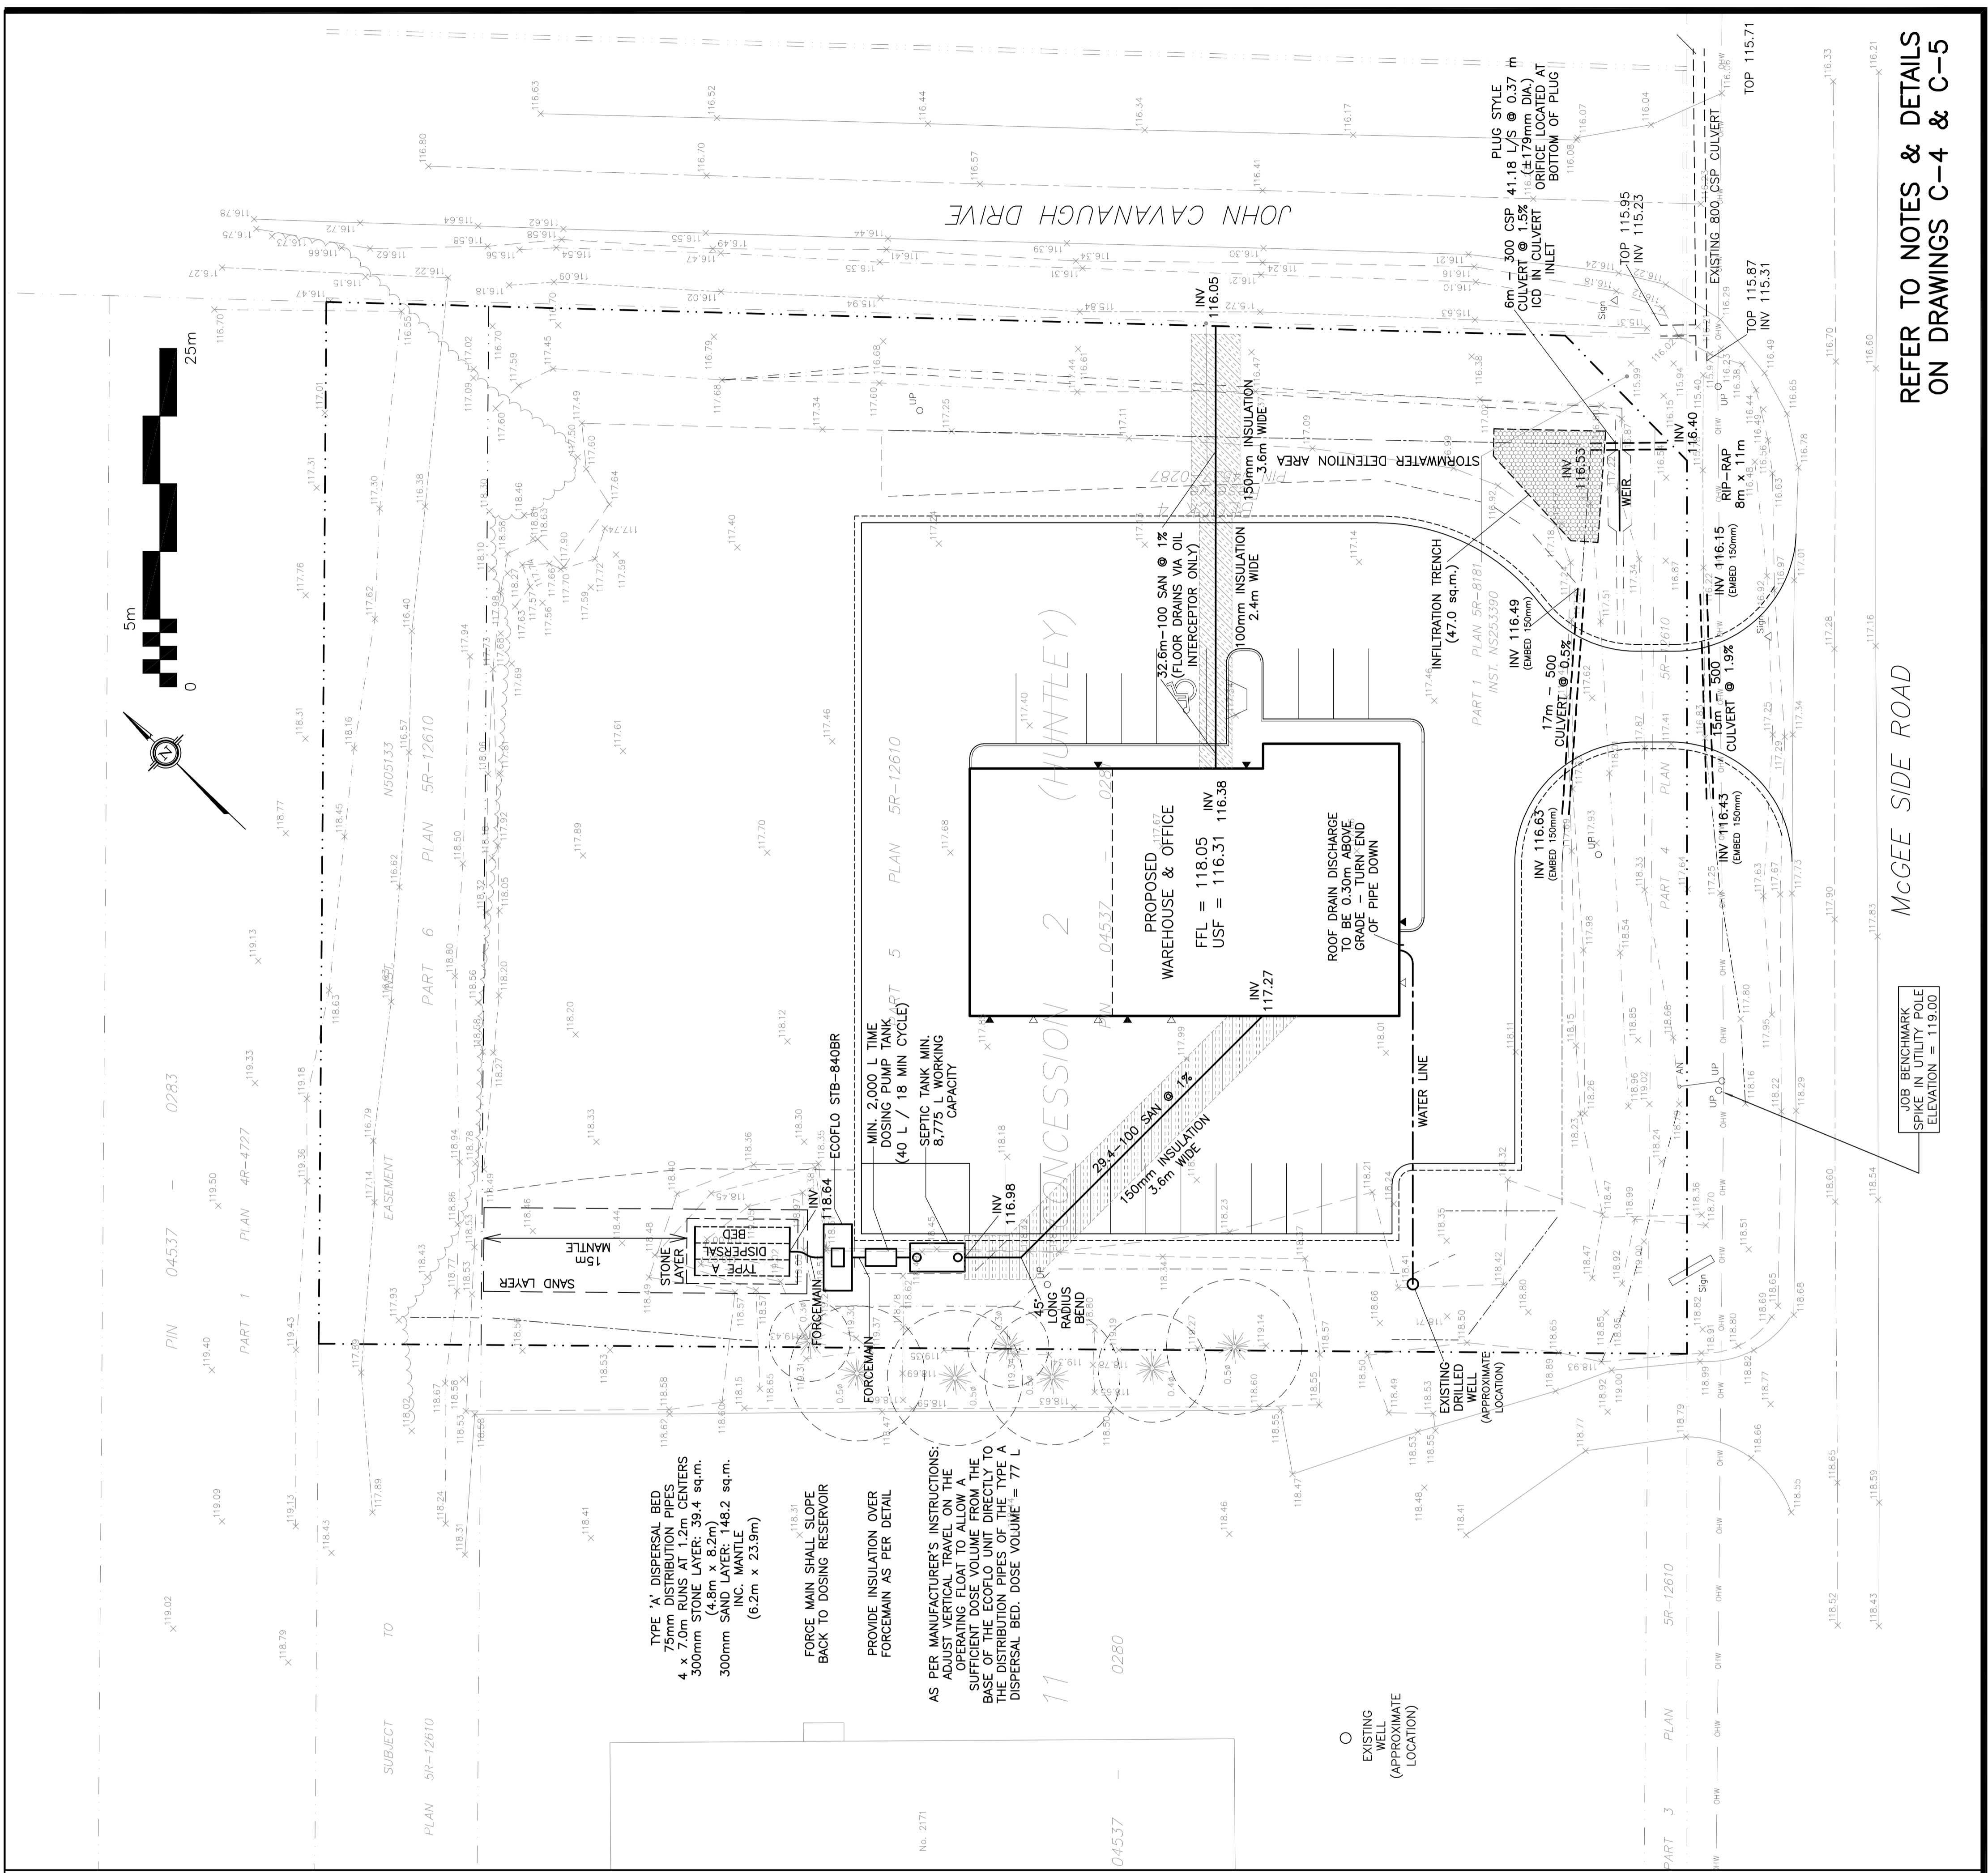

REFER TO NOTES & DETAILS ON DRAWINGS C-4 & C-5

MCGEE SIDE ROAD

JOHN CAVANAUGH DRIVE