




Stantec Consulting Ltd.  
400 - 1331 Clyde Avenue  
Ottawa ON  
Tel. 613.722.4420  
www.stantec.com

Copyright Reserved

The Contractor shall verify and be responsible for all dimensions. DO NOT scale the drawing - any errors or omissions shall be reported to Stantec without delay.  
The Copyrights to all designs and drawings are the property of Stantec. Reproduction or use for any purpose other than that authorized by Stantec is forbidden.

Legend

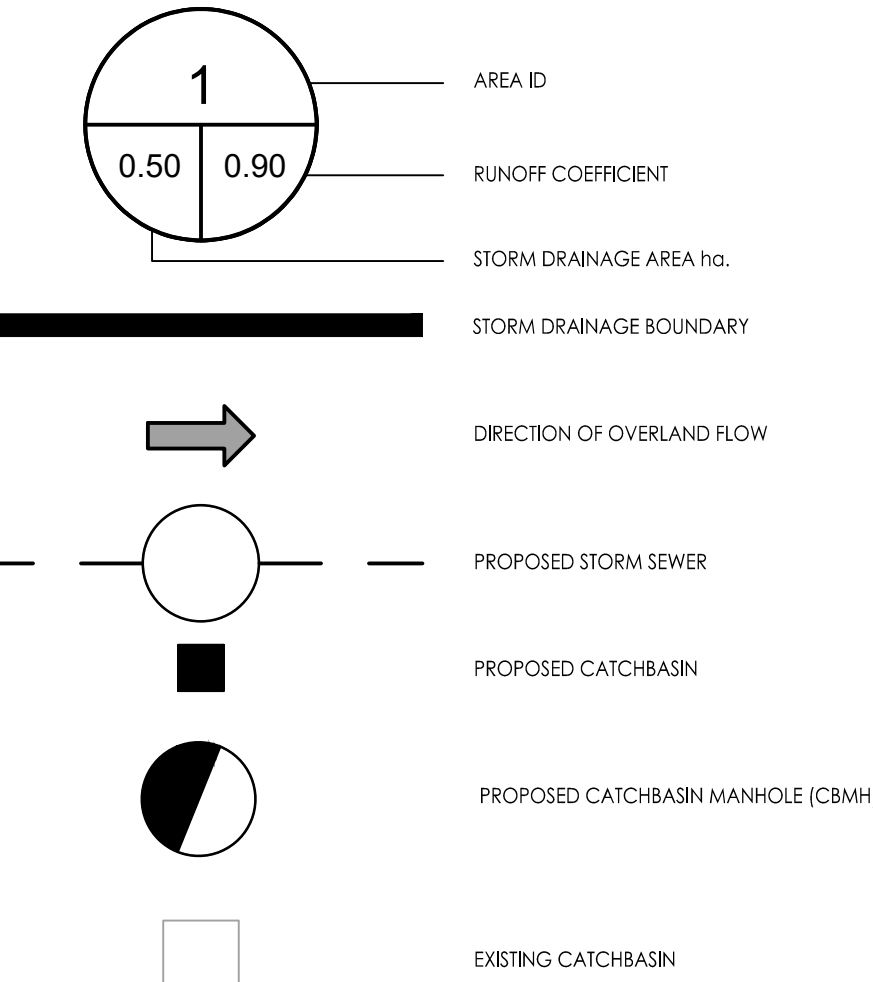

Notes

2	REVISED AS PER CITY COMMENTS	DC	DT	21.03.26
1	ISSUED FOR REVIEW	JP	DT	20.05.22
Revision		By	Appd.	YY.MM.DD
File Name: 160401521-08		JP	PM	JP
		Dwn.	Chkd.	Dsgn.

Permit-Seal

Client/Project

RIDEAU GLEN DEVELOPMENTS  
63 Pamilla Street, Ottawa

12 UNIT APARTMENT DEVELOPMENT  
455 MCARTHUR AVE.  
OTTAWA, ON

Title

STORM DRAINAGE PLAN

Project No.

160401521

Drawing No.

SD-1

Scale

1:100

Sheet

5 of 6

Revision

2

#18259

V:\016040\active\160401521\design\drawing\160401521-08.dwg  
2022/03/28 8:03 AM by: Chocchiffa, Daniel

ORIGINAL SHEET - ARCH-D

