


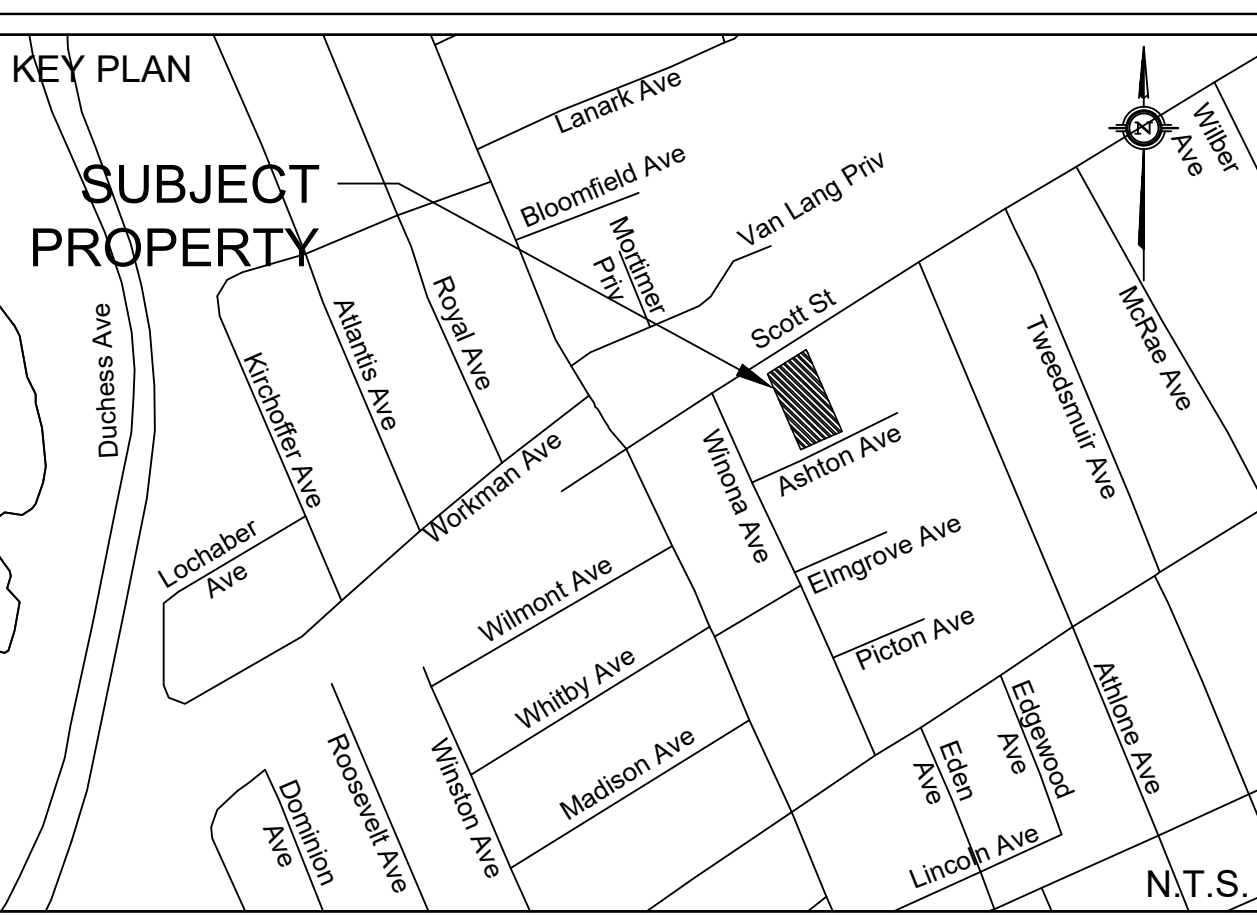

	PROPERTY LINE		PROPOSED HEAVY DUTY ASPHALT
	PROPOSED SWALE		PROPOSED STORM MANHOLE
	PROPOSED PERFORATED SUBRAIN		PROPOSED SANITARY MANHOLE
	EXISTING SPOT ELEVATION		PROPOSED CATCH BASIN
	PROPOSED SPOT ELEVATION		PROPOSED CB "T"
	PROPOSED SPOT ELEVATION		PROPOSED FIRE HYDRANT
	PROPOSED TOP OF CURB ELEVATION		EMERGENCY FLOW ROUTE
	PROPOSED BOTTOM OF WALL ELEVATION		SURFACE PONDING AREA
	PROPOSED TOP OF WALL ELEVATION		MAX PONDING INTERMEDIATE PONDING
	PROPOSED TOP OF LID ELEVATION		
	EXISTING GRADE AND DIRECTION		
	PROPOSED GRADE AND DIRECTION		
	PROPOSED 3:1 TERRACING		
	PROPOSED/EXISTING SPOT ELEVATION		

TOPOGRAPHIC INFORMATION
TOPOGRAPHIC INFORMATION PROVIDED BY FARLEY, SMITH AND DENIS SURVEYING LTD.
PROJ. NO. 226-19
DATED JUNE 9, 2020

SITE PLAN PROVIDED BY RLA ARCHITECTURE
PROJ. NO. 1928
DATED FEBRUARY 16, 2021

GEOTECHNICAL RECOMMENDATIONS PROVIDED BY PATERSON GROUP
 PROJ. NO. PG5222-1
 DATED APRIL 29, 2020

SERVICING AND STORMWATER MANAGEMENT RECOMMENDATIONS PROVIDED BY DSEL
PROJ. NO. 19-1142
DATED MARCH 25, 2021

FIRE HYDRANT TOP OF SPINDLE LOCATED AT NORTHEAST CORNER OF PROPERTY AT SCOTT STREET
ELEV=64.02

[illegible]


1	A.D.F.	21.04.05	1ST SUBMISSION
No.	BY	YY.MM.DD	DESCRIPTION



PROJECT No. 19-1142

© DSEL

88 SPADINA AVENUE
Tel. (613) 255-5065

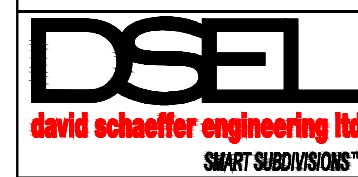

120 Iber Road Unit 103
 Mississauga, Ontario, K2S 1E9
 Tel. (613) 836-0856
 Fax. (613) 836-7183
www.DSEL.ca

DRAWN BY:	C.P.B.	CHECKED BY:	B.N.C.	DRAWING NO.	SHEET NO.
DESIGNED BY:	C.P.B.	CHECKED BY:	A.D.F.	GP-1	2 of 4
SCALE:	1:200	DATE:	2021-03-25		

CITY FILE No.: D07-12-XX-XXXX CITY PLAN No.: XXXXXX