


DO NOT SCALE DRAWINGS.
COPYRIGHT RESERVED.



PLOT DATE: 4/14/2021 11:09:15 AM

DO NOT SCALE DRAWINGS.
COPYRIGHT RESERVED.

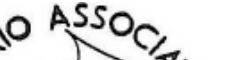

ARCHITECT SEAL: 	NORTH ARROW:  TRUE NORTH
--	---

ARCHITECT:

rla / architecture

56 Beech Street, Ottawa, Ontario K1S 3J6
t.613.724.9932 f.613.724.1209 www.rodericklahey.ca

P3 FLOOR PLAN

DRAWN: VM	CHECKED: KR
SCALE: 1 : 150	SHEET No: A101
PROJECT No: 1928	

PLOT DATE: 4/14/2021 11:09:15 AM

COPYRIGHT RESERVED.



1 : 150


PLOT DATE: 4/14/2021 11:09:16 AM

COPYRIGHT RESERVED.



1 : 150

PLOT DATE: 4/14/2021 11:09:17 AM

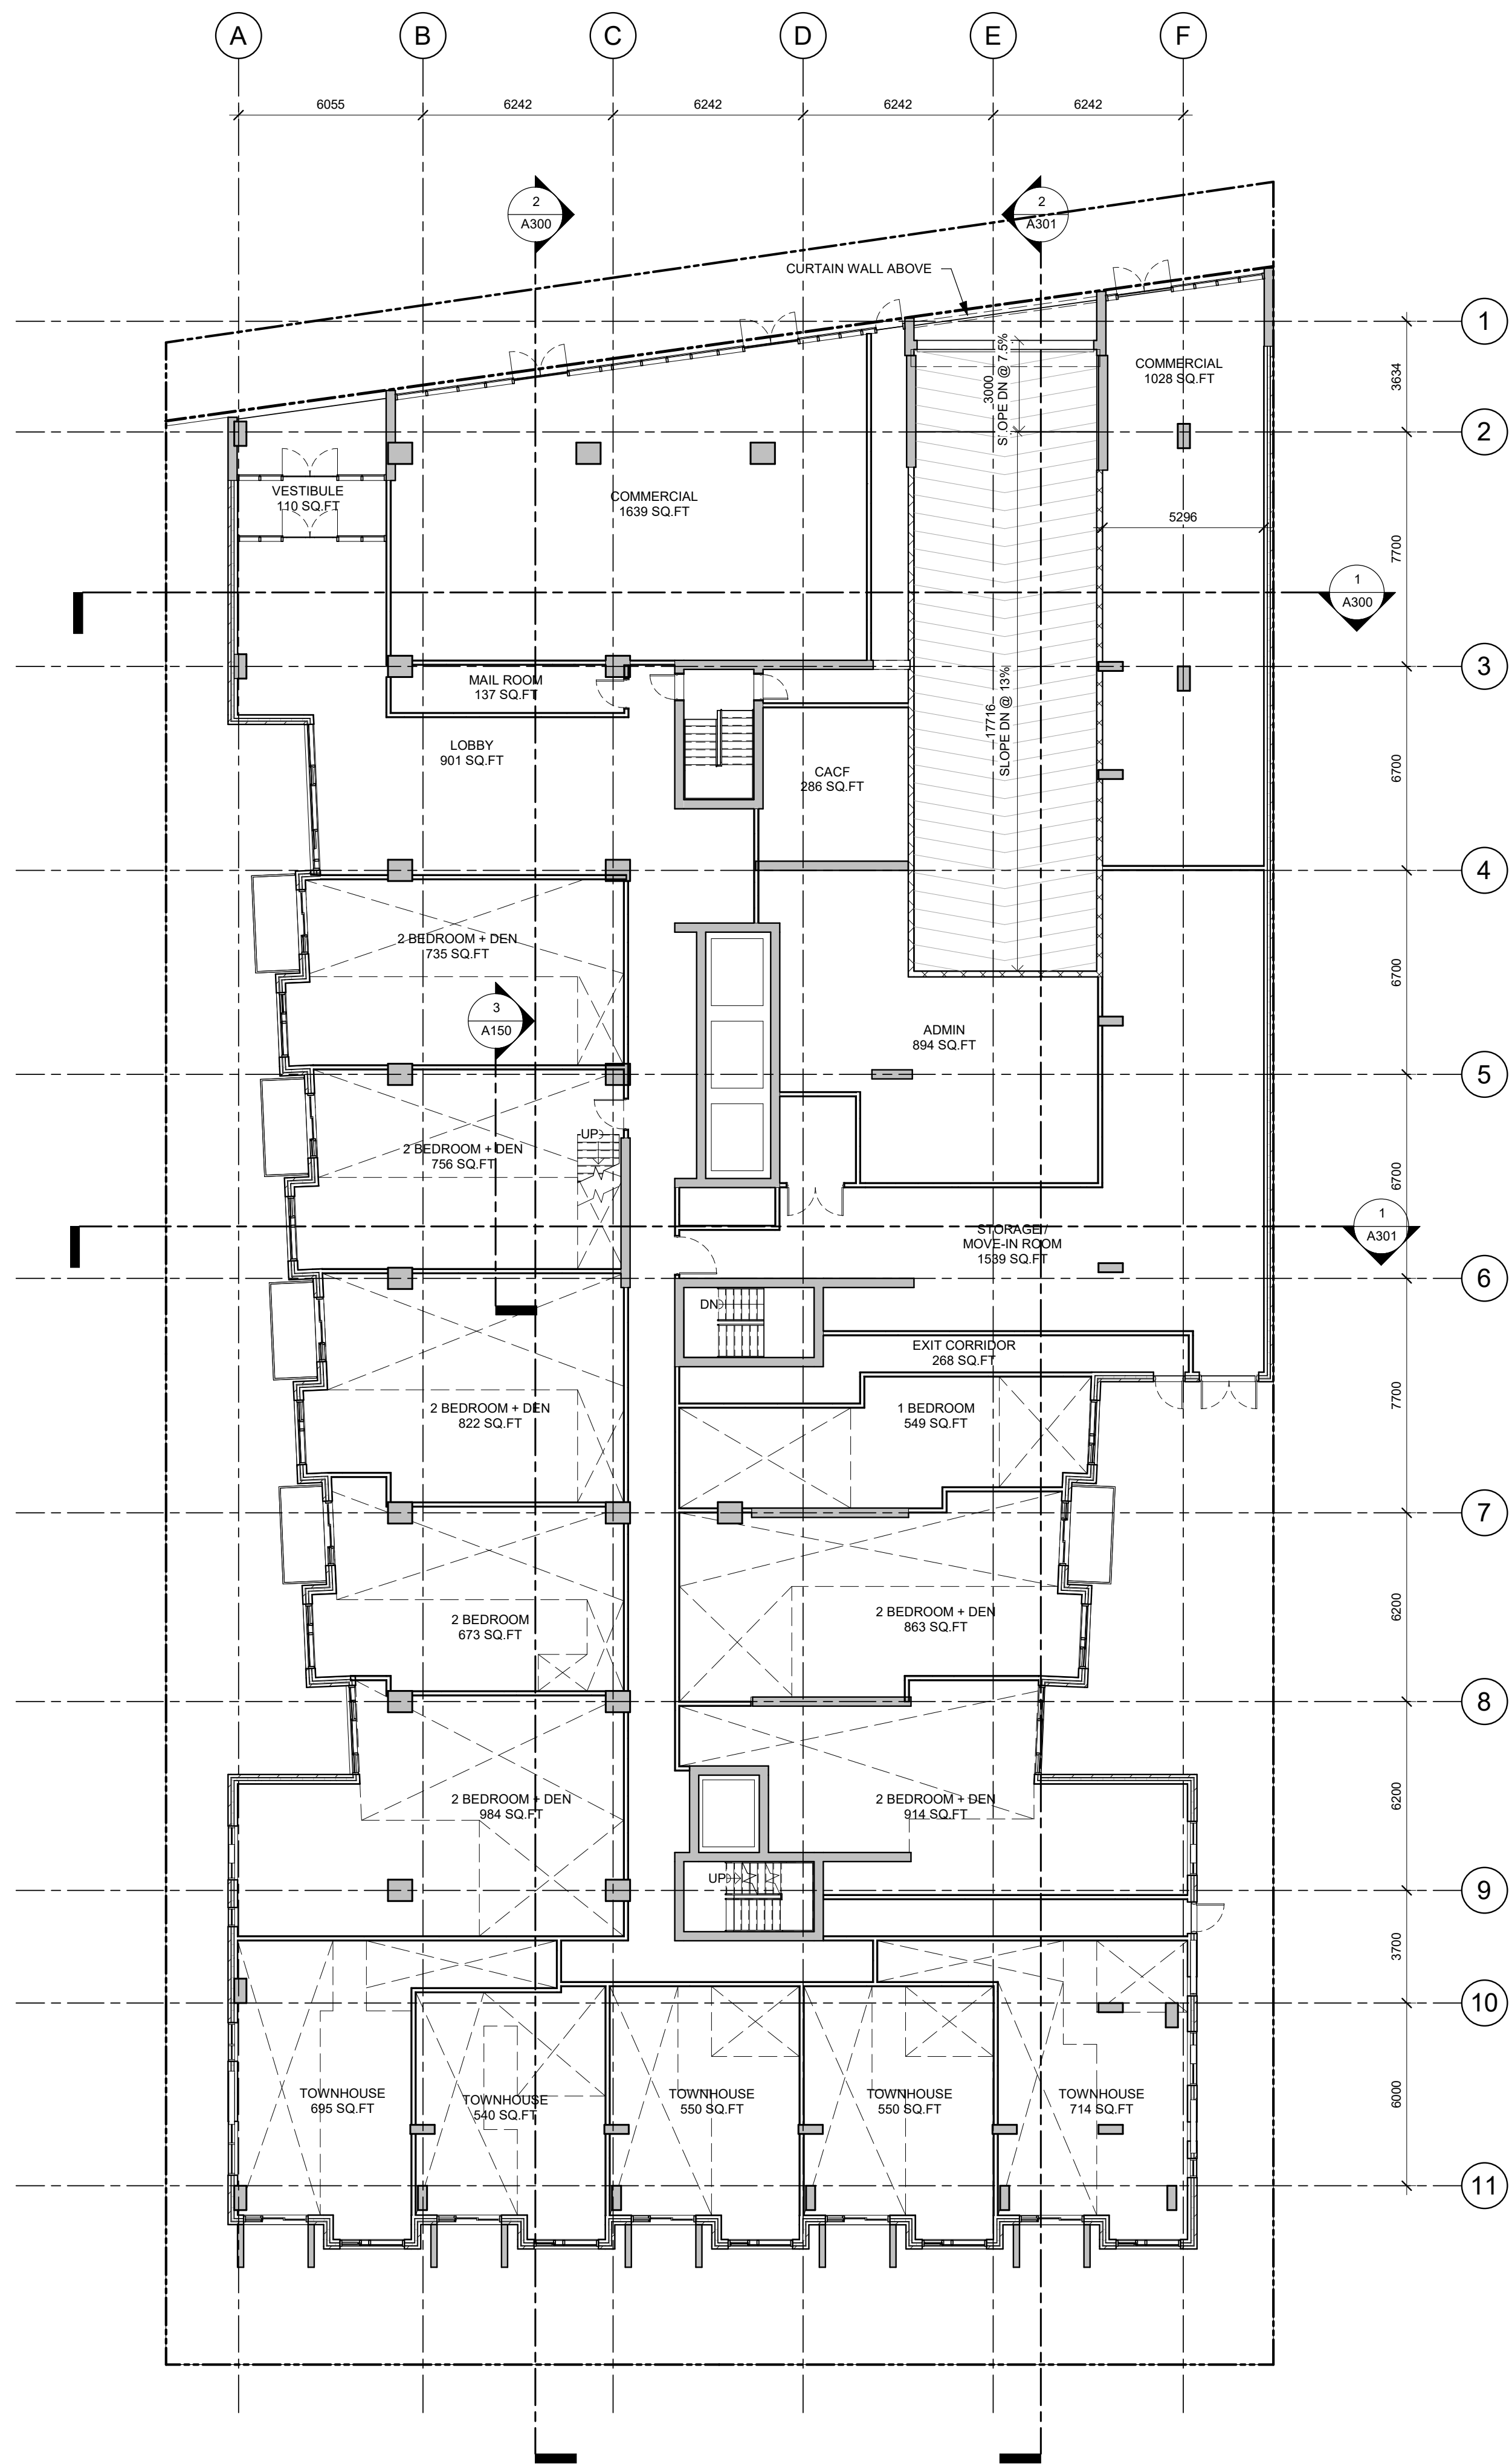

1
A104
GROUND FLOOR PLAN
1 : 150

IT IS THE RESPONSIBILITY OF THE APPROPRIATE CONTRACTOR TO CHECK AND VERIFY ALL DIMENSIONS ON SITE AND TO REPORT ALL ERRORS AND/OR OMISSIONS TO THE ARCHITECT.

ALL CONTRACTORS MUST COMPLY WITH ALL PERTINENT CODES AND BY-LAWS.

THIS DRAWING MAY NOT BE USED FOR CONSTRUCTION UNTIL SIGNED BY THE ARCHITECT.

DO NOT SCALE DRAWINGS.

COPYRIGHT RESERVED.

1	ISSUED FOR SITE PLAN APPROVAL	06/04/21
No.	DESCRIPTION	DD/MM/YY
REVISIONS:		
ARCHITECT SEAL:		NORTH ARROW:
CLIENT:		
SCOTT STREET DEVELOPMENTS INC.		
ARCHITECT:		
 56 Beech Street, Ottawa, Ontario K1S 3J6 t.613.724.9932 f.613.724.1209 www.rodericklahey.ca		
PROJECT TITLE:		
2050 SCOTT STREET		
2050 SCOTT STREET		
SHEET TITLE:		
GROUND FLOOR PLAN		
DRAWN: VM	CHECKED: KR	A104
SCALE: 1 : 150	SHEET No:	
PROJECT No: 1928		


PAPER SIZE: ISO Full Sheet B1 (707.00 x 1000.00mm)

PLOT SCALE: 1:1

C:\Users\vmccarney\Documents\1928 - 2050 Scott St Central Model_VMcCarney7.2109.rvt

PLOT DATE: 4/14/2021 11:09:18 AM

COPYRIGHT RESERVED.

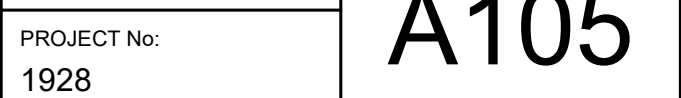

PLOT DATE: 4/14/2021 11:09:19 AM

DO NOT SCALE DRAWINGS.
COPYRIGHT RESERVED.



PROJECT No: 1928	A106
---------------------	------

PLOT DATE: 4/14/2021 11:09:20 AM

COPYRIGHT RESERVED.



PLOT DATE: 4/14/2021 11:09:22 AM

COPYRIGHT RESERVED.



PROJECT No: 1928	A108
---------------------	------

PLOT DATE: 4/14/2021 11:09:22 AM

COPYRIGHT RESERVED.



PLOT DATE: 4/14/2021 11:09:23 AM

1 5th FLOOR PLAN
A109 1:150

[illegible]ARCHITECT SEAL: NORTH ARROW:

--	--

ARCHITECT:

rla / architecture

2030 SCOTT STREET

2050 SCOTT STREET

STIFF LOCK PLAN

VIM	RR
-----	----

A 110

--	--

		PLOT DATE: 4/14/2021 11:09:24 AM
--	--	----------------------------------

—

COPYRIGHT RESERVED.




PLOT DATE: 4/14/2021 11:09:25 AM


COPYRIGHT RESERVED.



PLOT DATE: 4/14/2021 11:09:26 AM

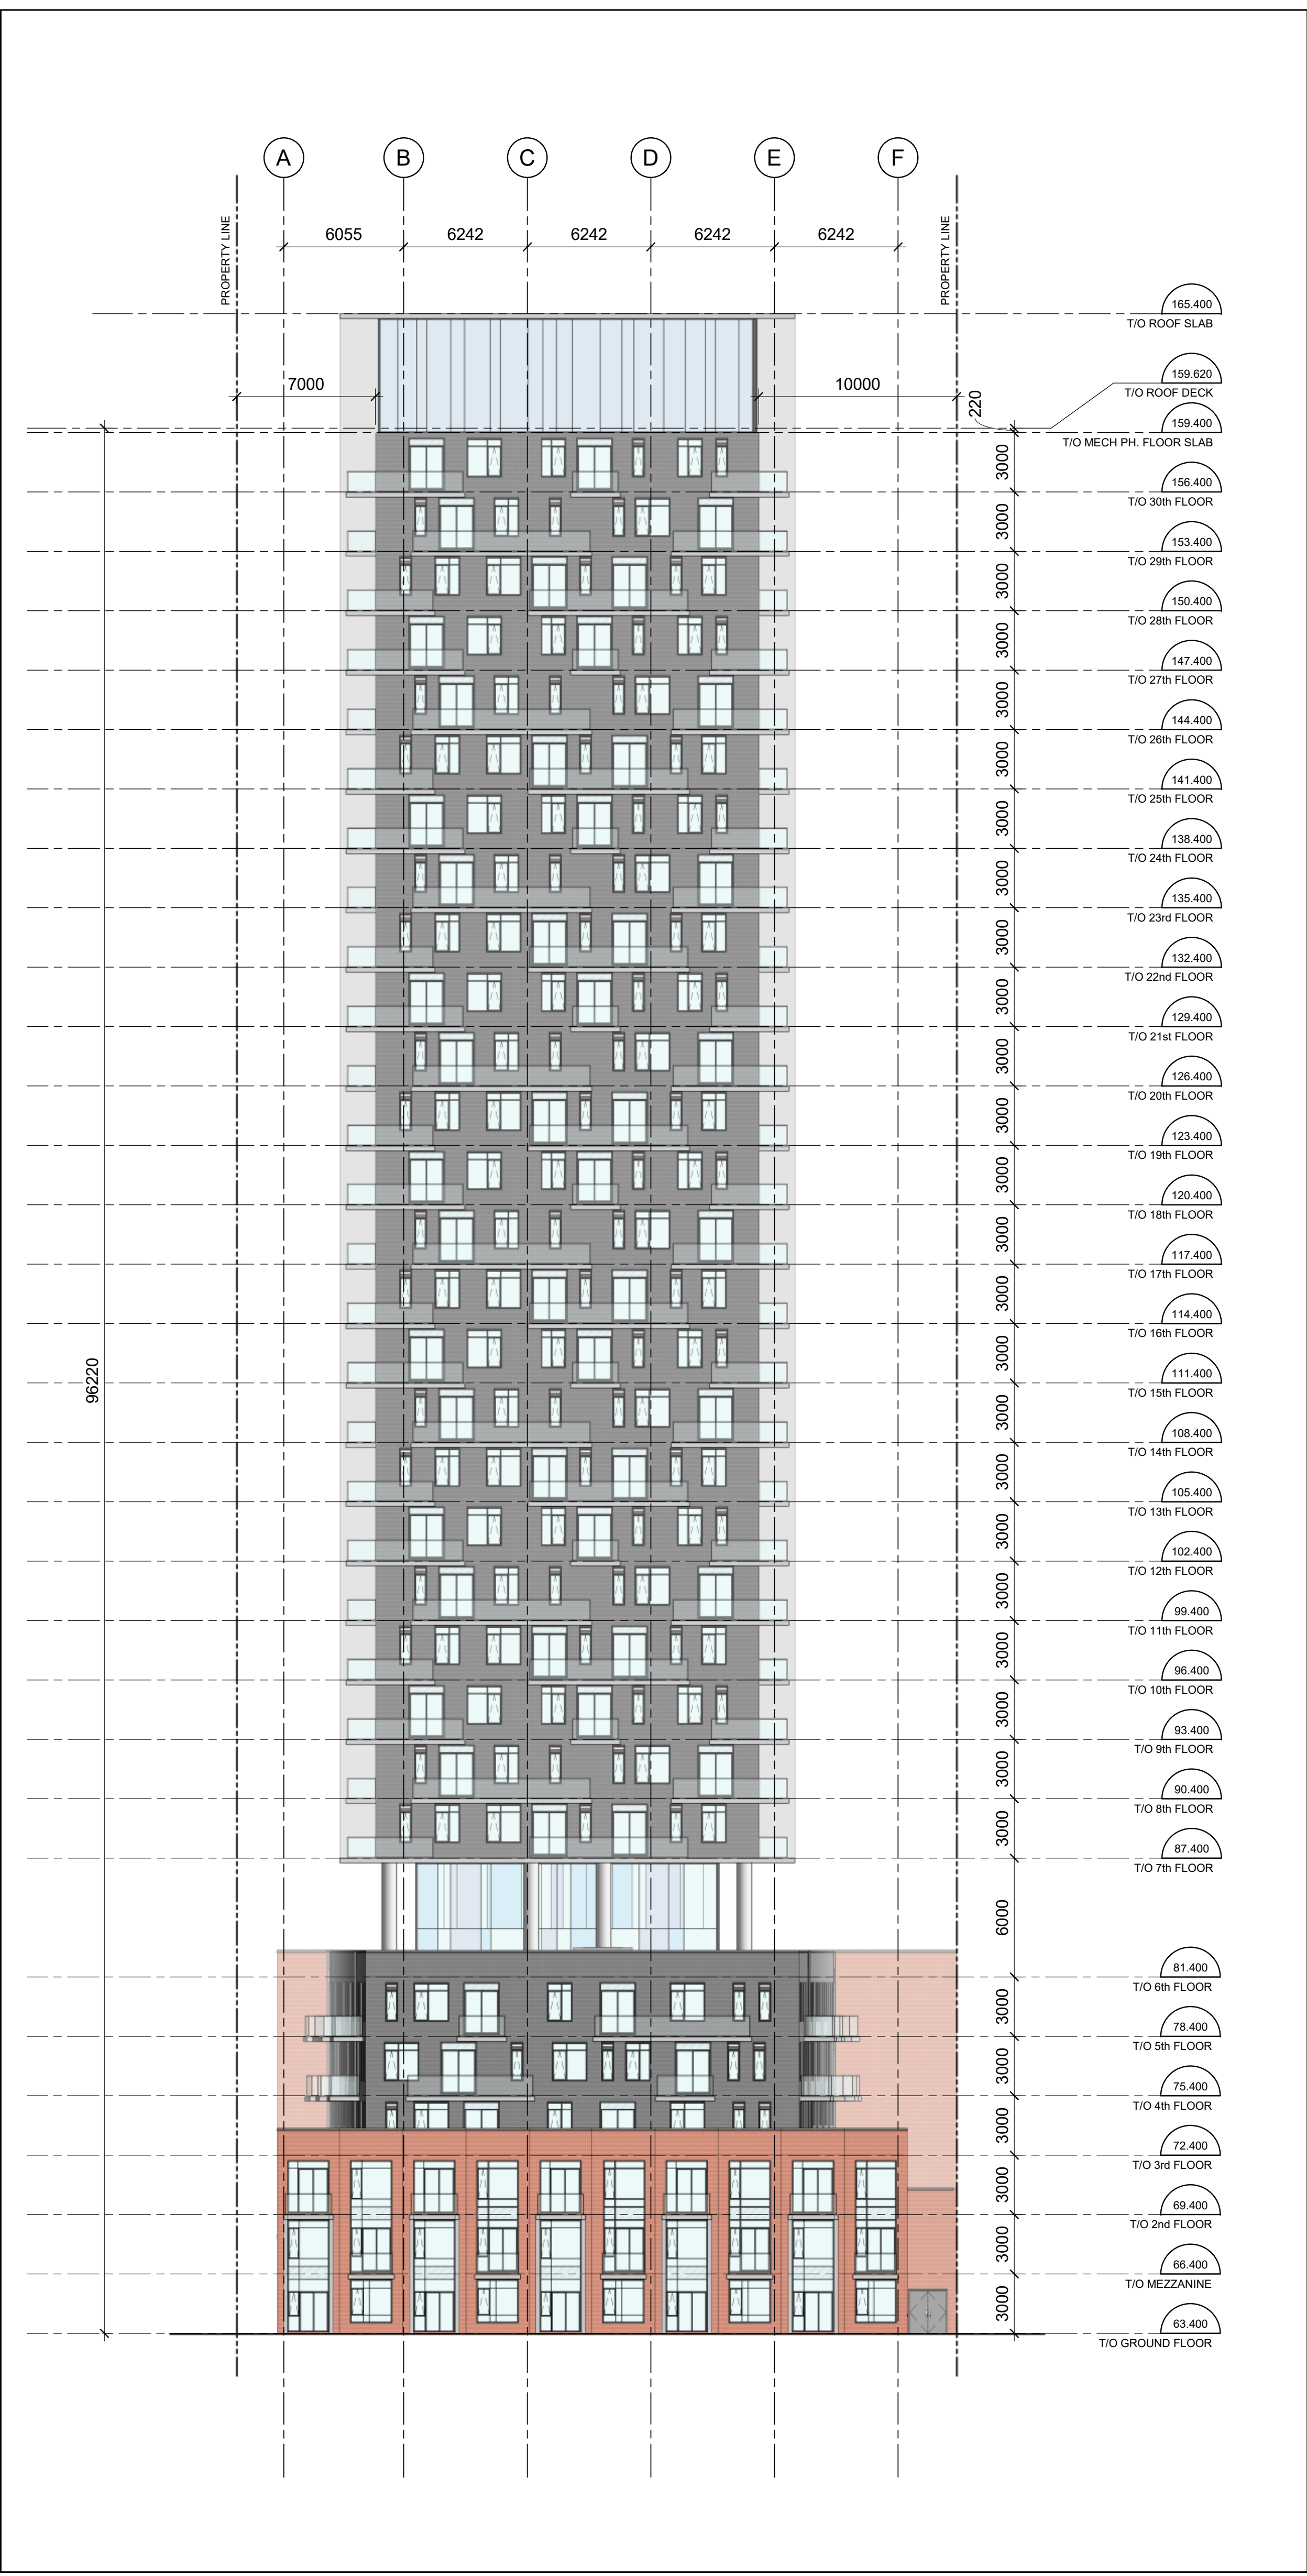

1 SOUTH ELEVATION
A200 1 : 200

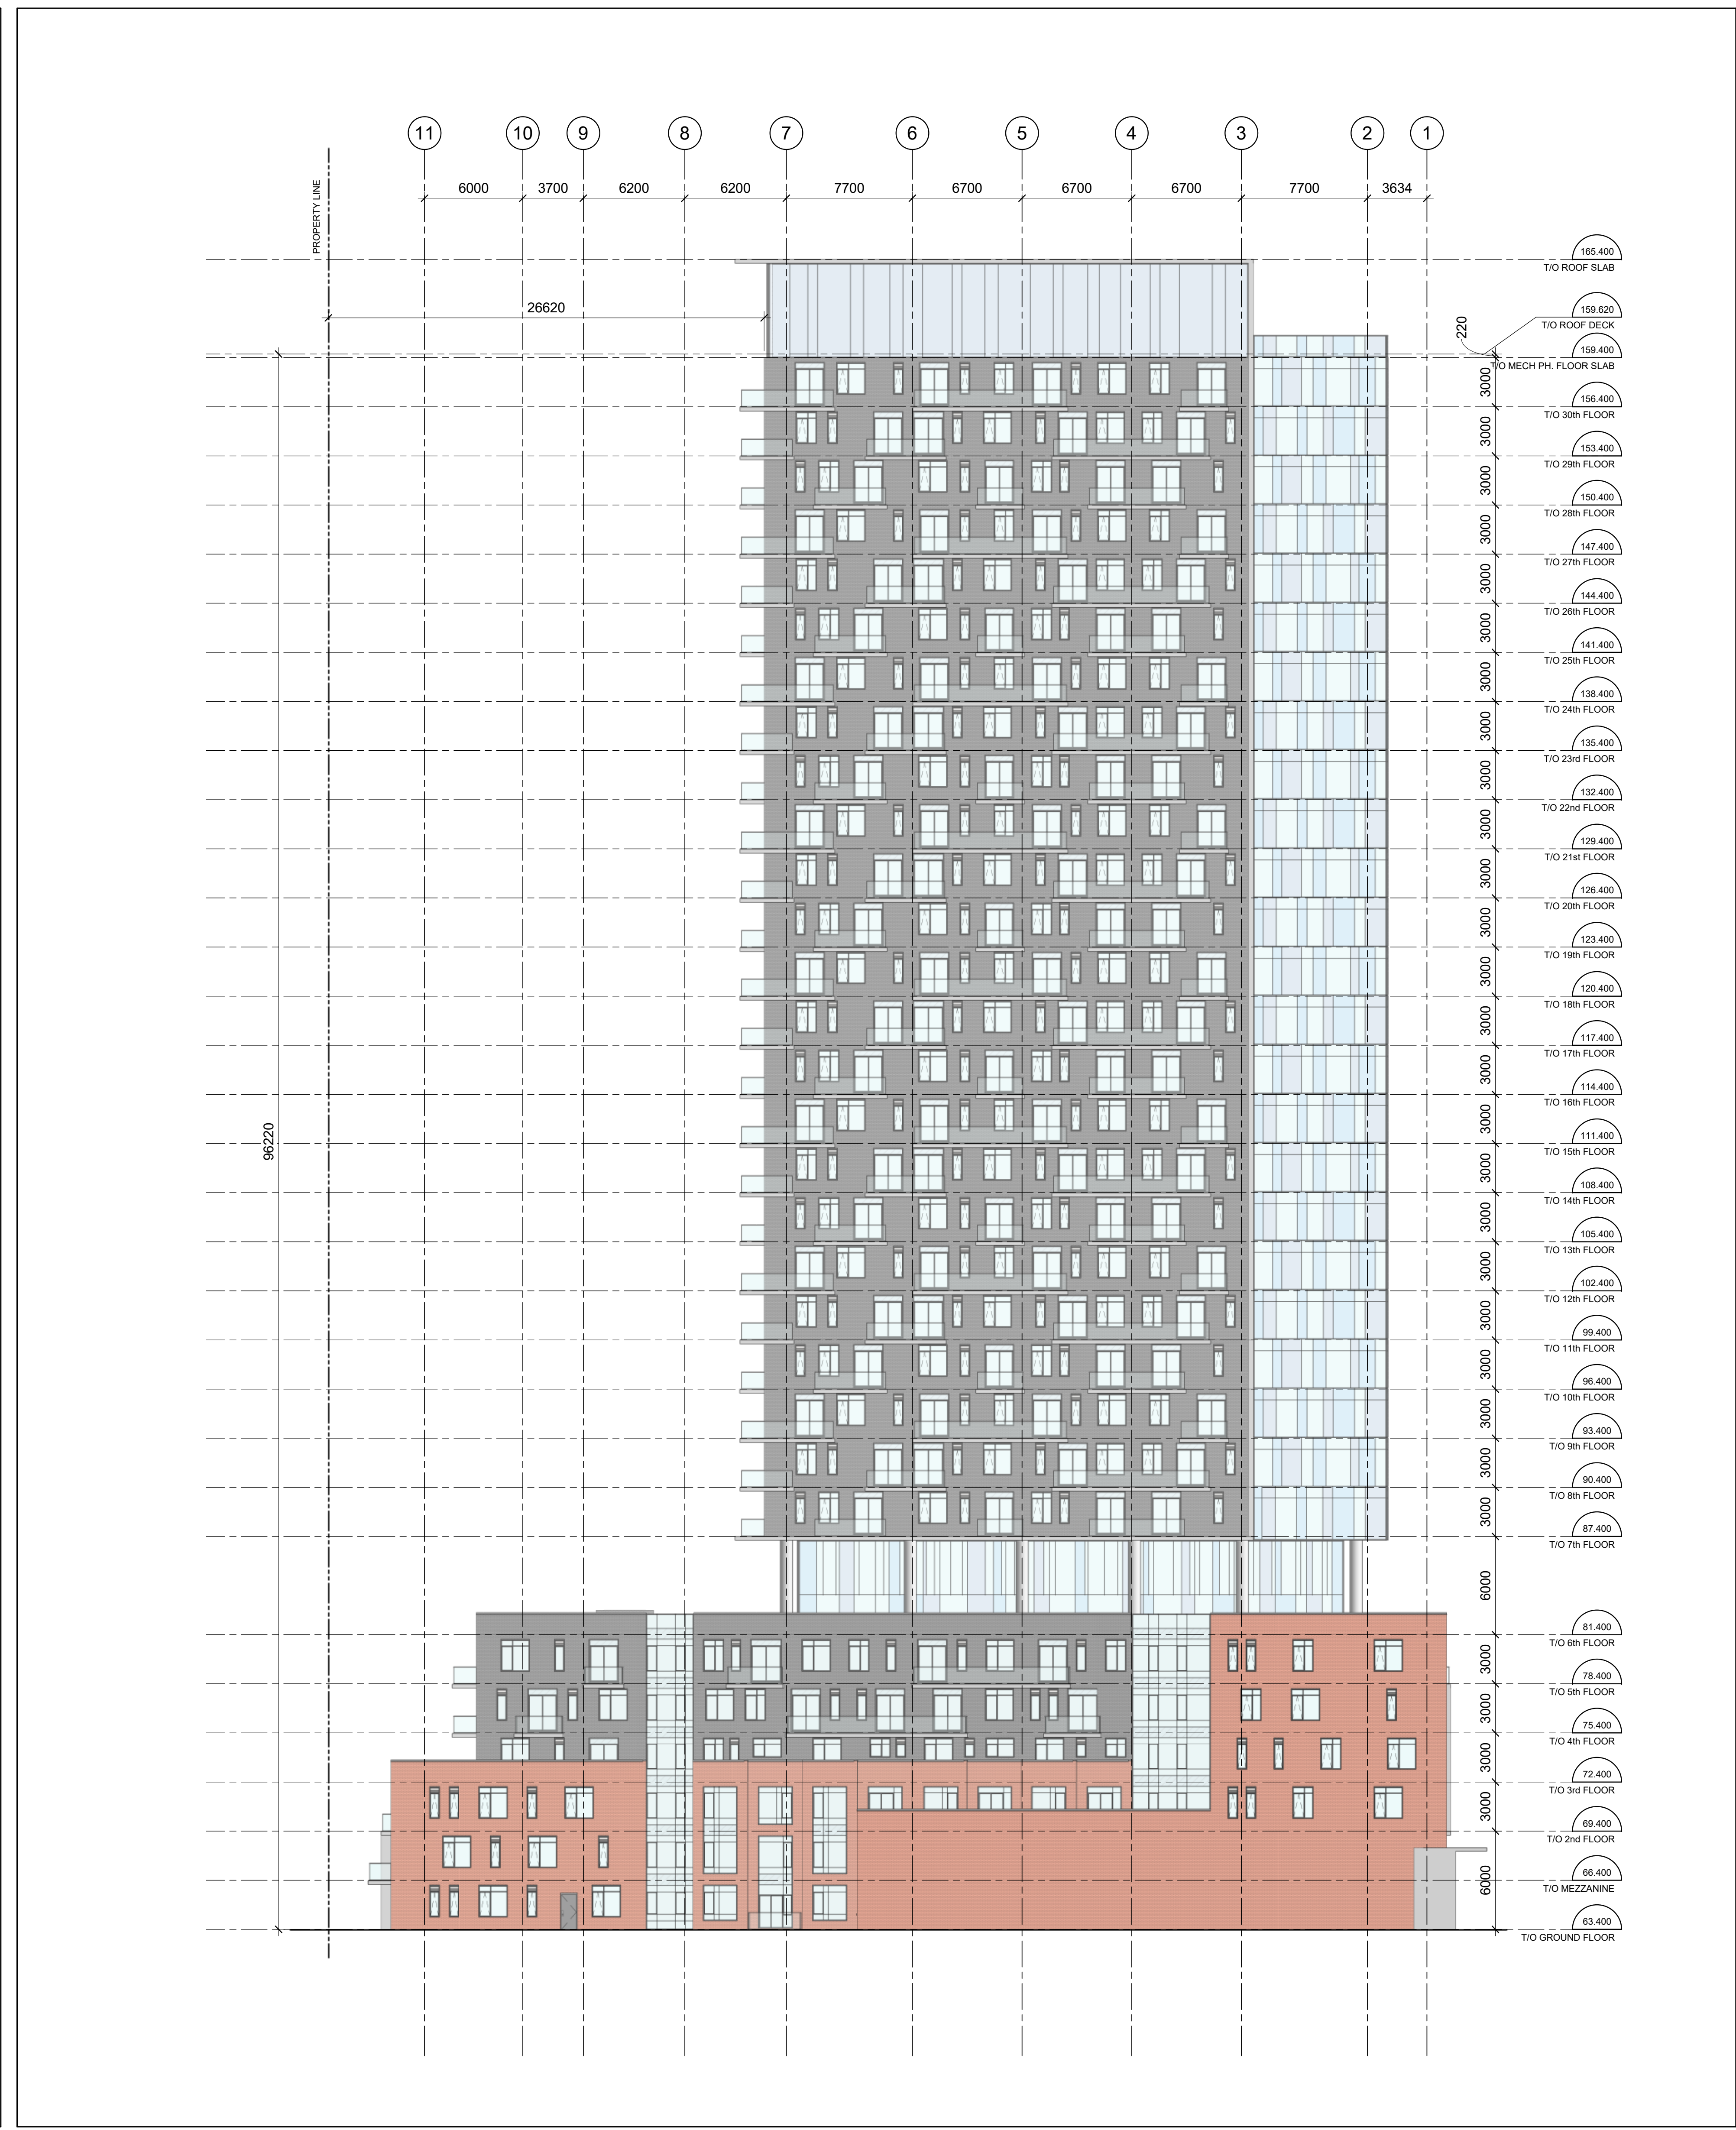

2 EAST ELEVATION
A200 1 : 200

IT IS THE RESPONSIBILITY OF THE APPROPRIATE CONTRACTOR TO CHECK AND VERIFY ALL DIMENSIONS ON SITE AND TO REPORT ALL ERRORS AND/OR OMISSIONS TO THE ARCHITECT.


ALL CONTRACTORS MUST COMPLY WITH ALL PERTINENT CODES AND BY-LAWS.

THIS DRAWING MAY NOT BE USED FOR CONSTRUCTION UNTIL SIGNED BY THE ARCHITECT.


DO NOT SCALE DRAWINGS.

COPYRIGHT RESERVED.

1	ISSUED FOR SITE PLAN	06/04/21
No.	DESCRIPTION	DD/MM/YY
REVISIONS:		
ARCHITECT SEAL:		NORTH ARROW:
CLIENT:		
SCOTT STREET DEVELOPMENTS INC.		
ARCHITECT:		
 56 Beech Street, Ottawa, Ontario K1S 3J6 t.613.724.9932 f.613.724.1209 www.rodericklahey.ca		
PROJECT TITLE:		
2050 SCOTT STREET		
SHEET TITLE:		
SOUTH AND EAST ELEVATIONS		
DRAWN:	CHECKED:	A200
VM	KR	
SCALE:	SHEET No:	
1 : 200		
PROJECT No:		
1928		

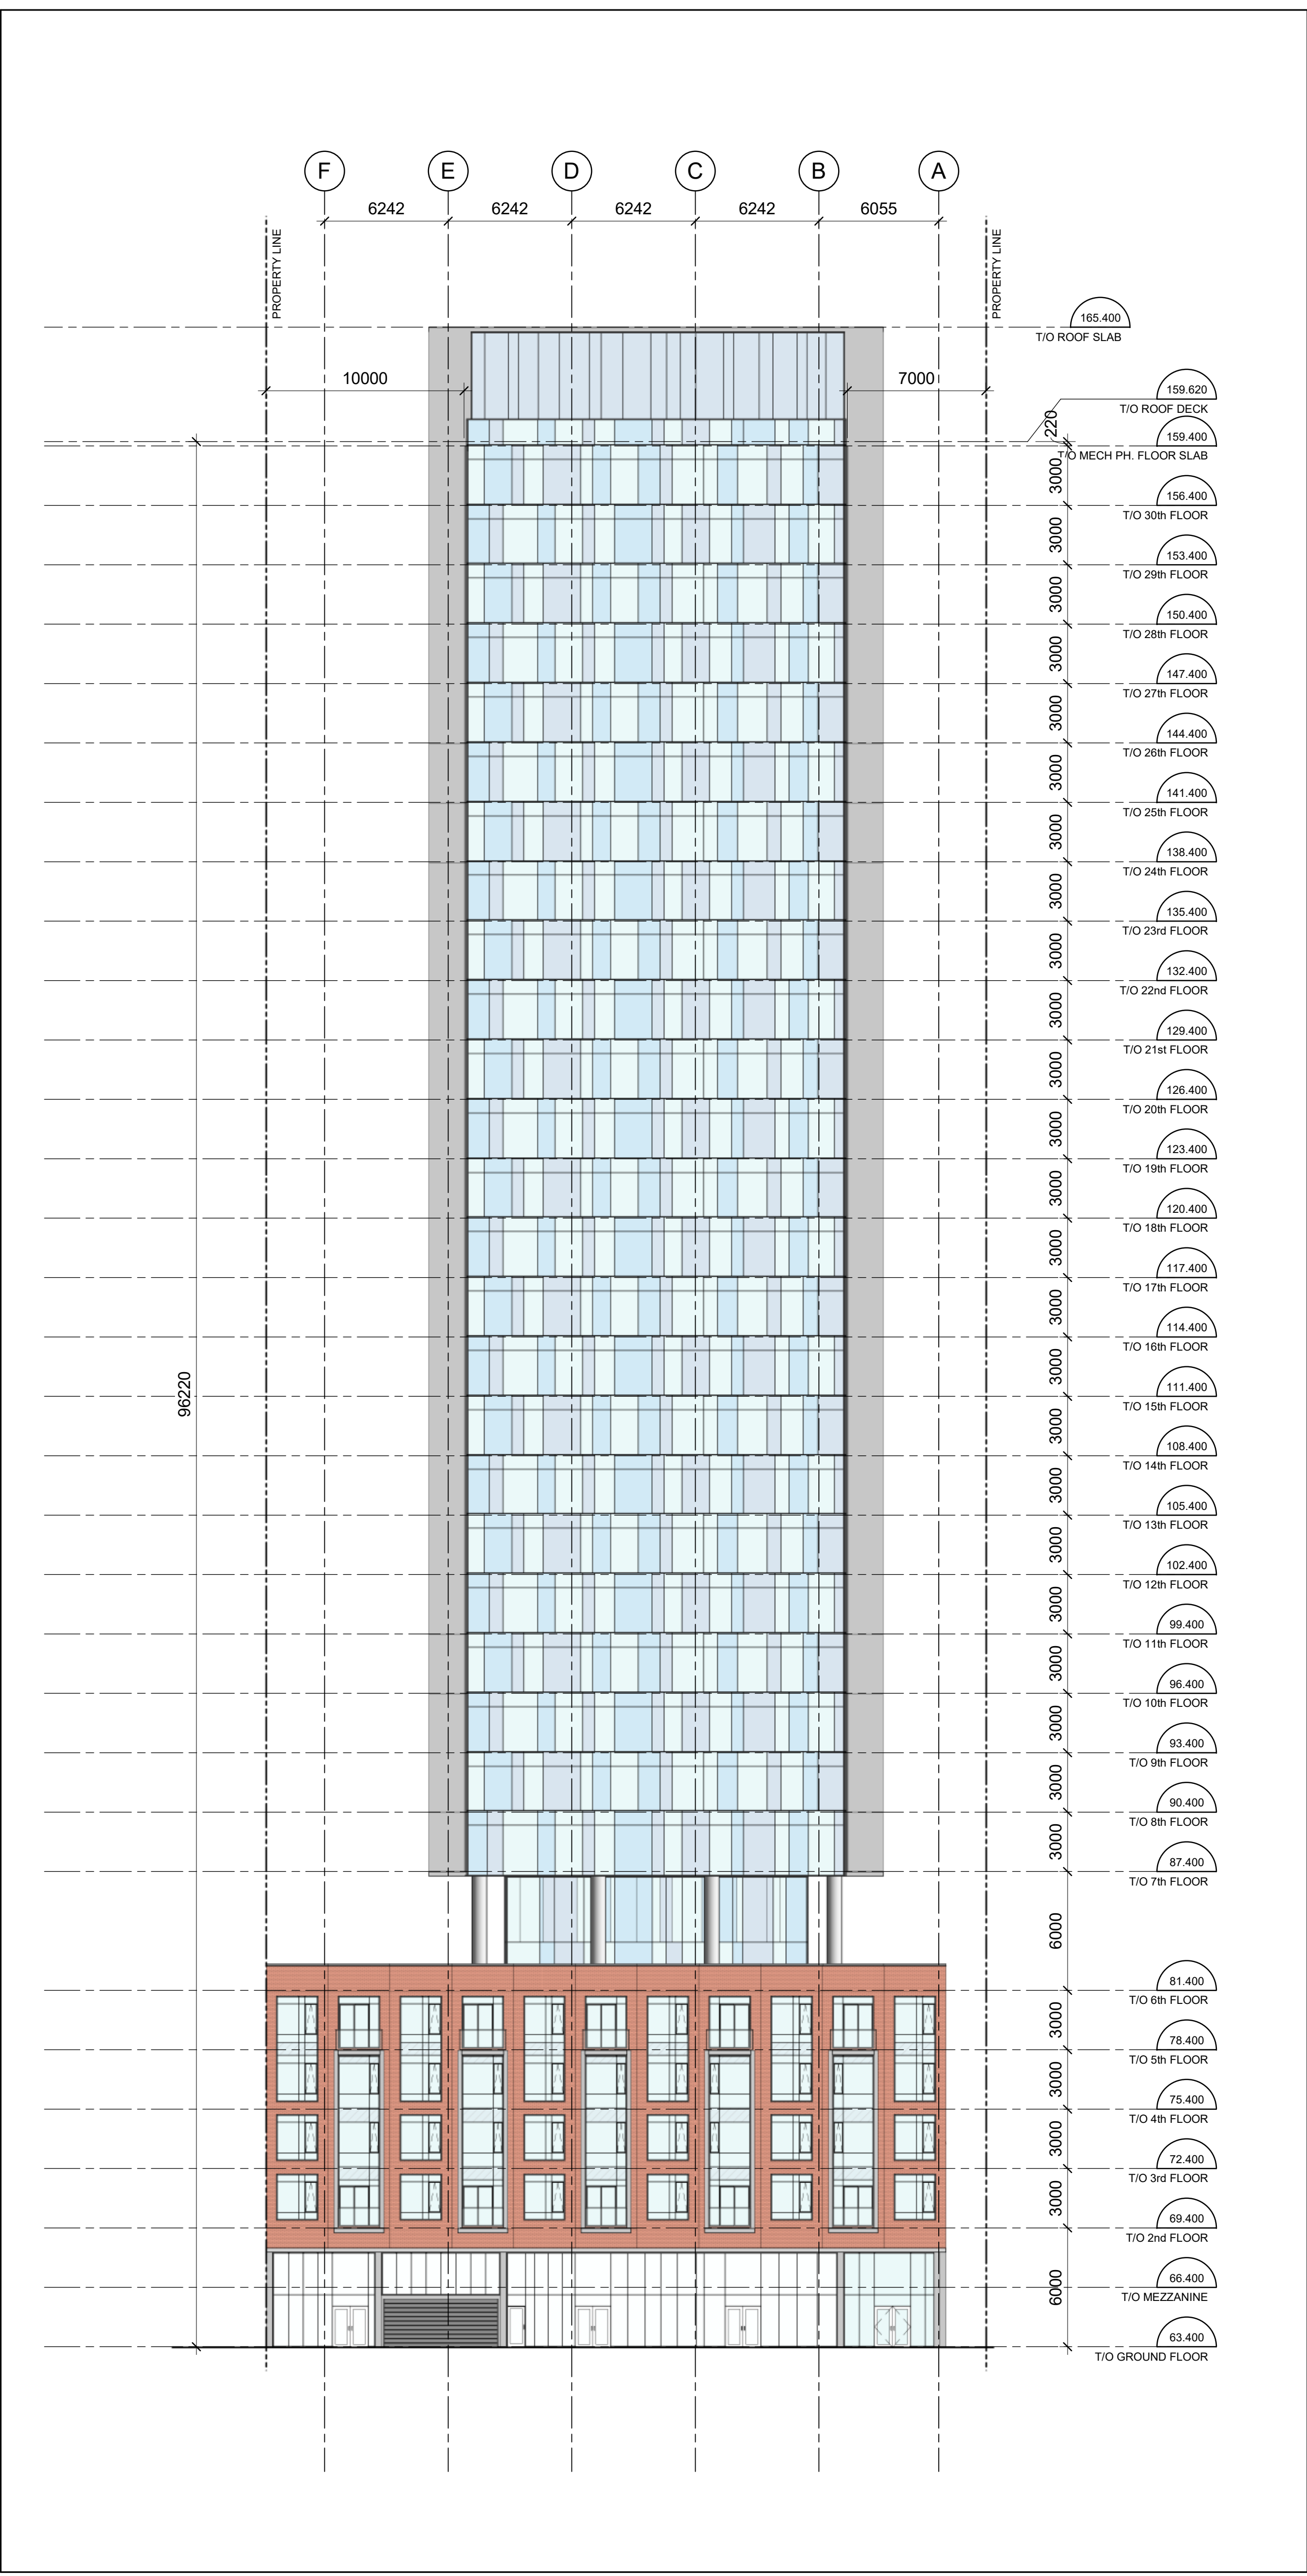

1 NORTH ELEVATION
A201 1 : 200

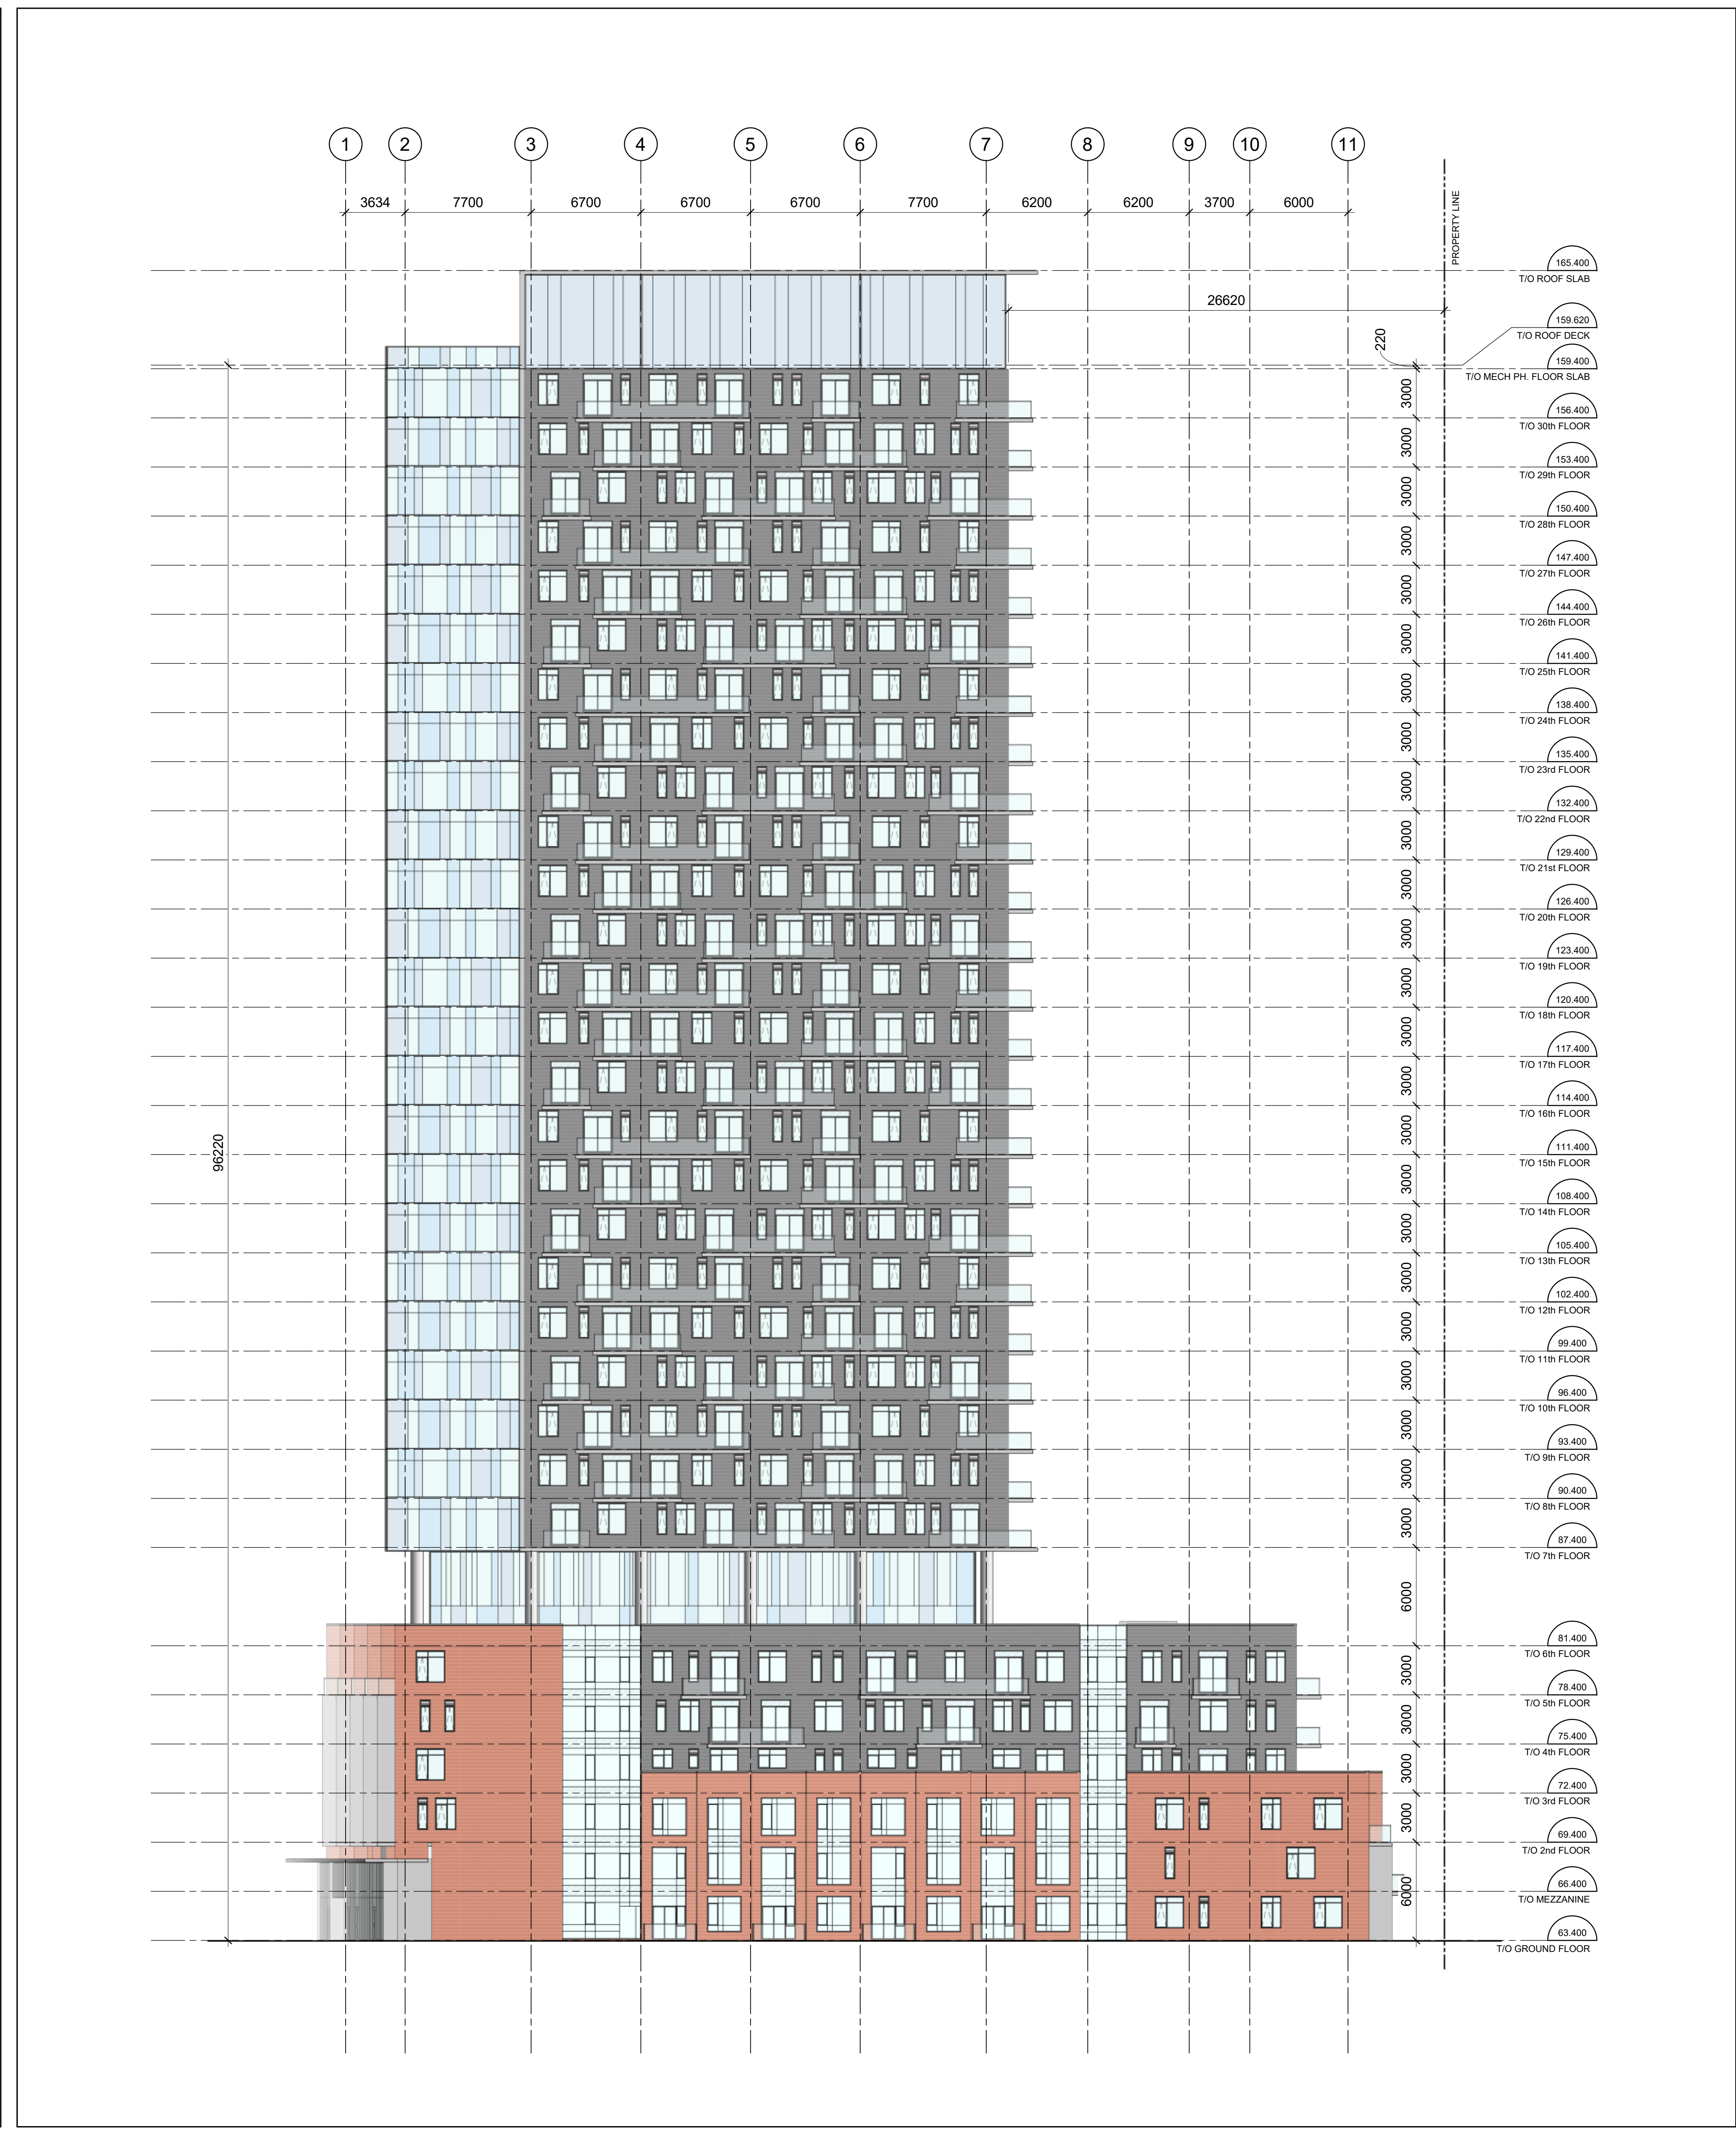

2 WEST ELEVATION
A201 1 : 200

IT IS THE RESPONSIBILITY OF THE APPROPRIATE CONTRACTOR TO CHECK AND VERIFY ALL DIMENSIONS ON SITE AND TO REPORT ALL ERRORS AND/OR OMISSIONS TO THE ARCHITECT.

ALL CONTRACTORS MUST COMPLY WITH ALL PERTINENT CODES AND BY-LAWS.

THIS DRAWING MAY NOT BE USED FOR CONSTRUCTION UNTIL SIGNED BY THE ARCHITECT.

DO NOT SCALE DRAWINGS.

COPYRIGHT RESERVED.

1	ISSUED FOR SITE PLAN APPROVAL	06/04/21
No.	DESCRIPTION	DD/MM/YY
REVISIONS:		
ARCHITECT SEAL:		NORTH ARROW:
CLIENT:		
SCOTT STREET DEVELOPMENTS INC.		
ARCHITECT:		
 56 Beech Street, Ottawa, Ontario K1S 3J6 t.613.724.9932 f.613.724.1209 www.robericklahey.ca		
PROJECT TITLE:		
2050 SCOTT STREET		
SHEET TITLE:		
NORTH AND WEST ELEVATIONS		
DRAWN:	CHECKED:	A201
VM	KR	
SCALE:	SHEET No:	
1 : 200		
PROJECT No:		
1928		

PAPER SIZE: ISO Full Sheet B1 (707.00 x 1000.00mm)
PLOT SCALE: 1:1
C:\Users\mccarney\Documents\1928 - 2050 Scott St\Central Model_VMcCarney\A201.rvt
PLOT DATE: 4/14/2021 11:09:40 AM