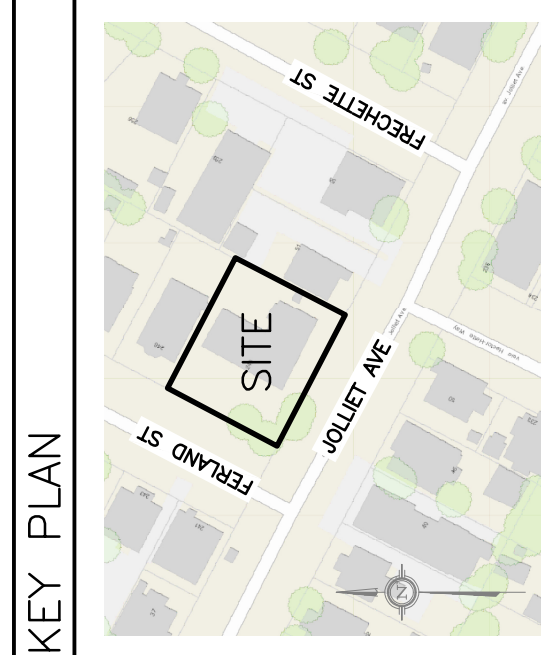
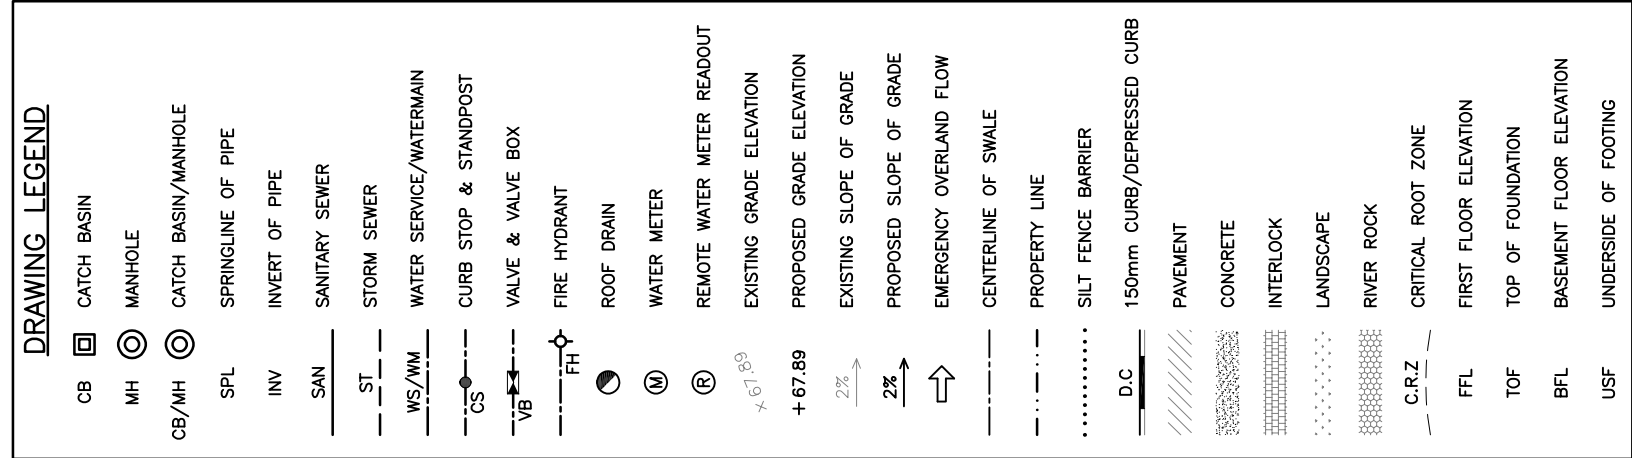
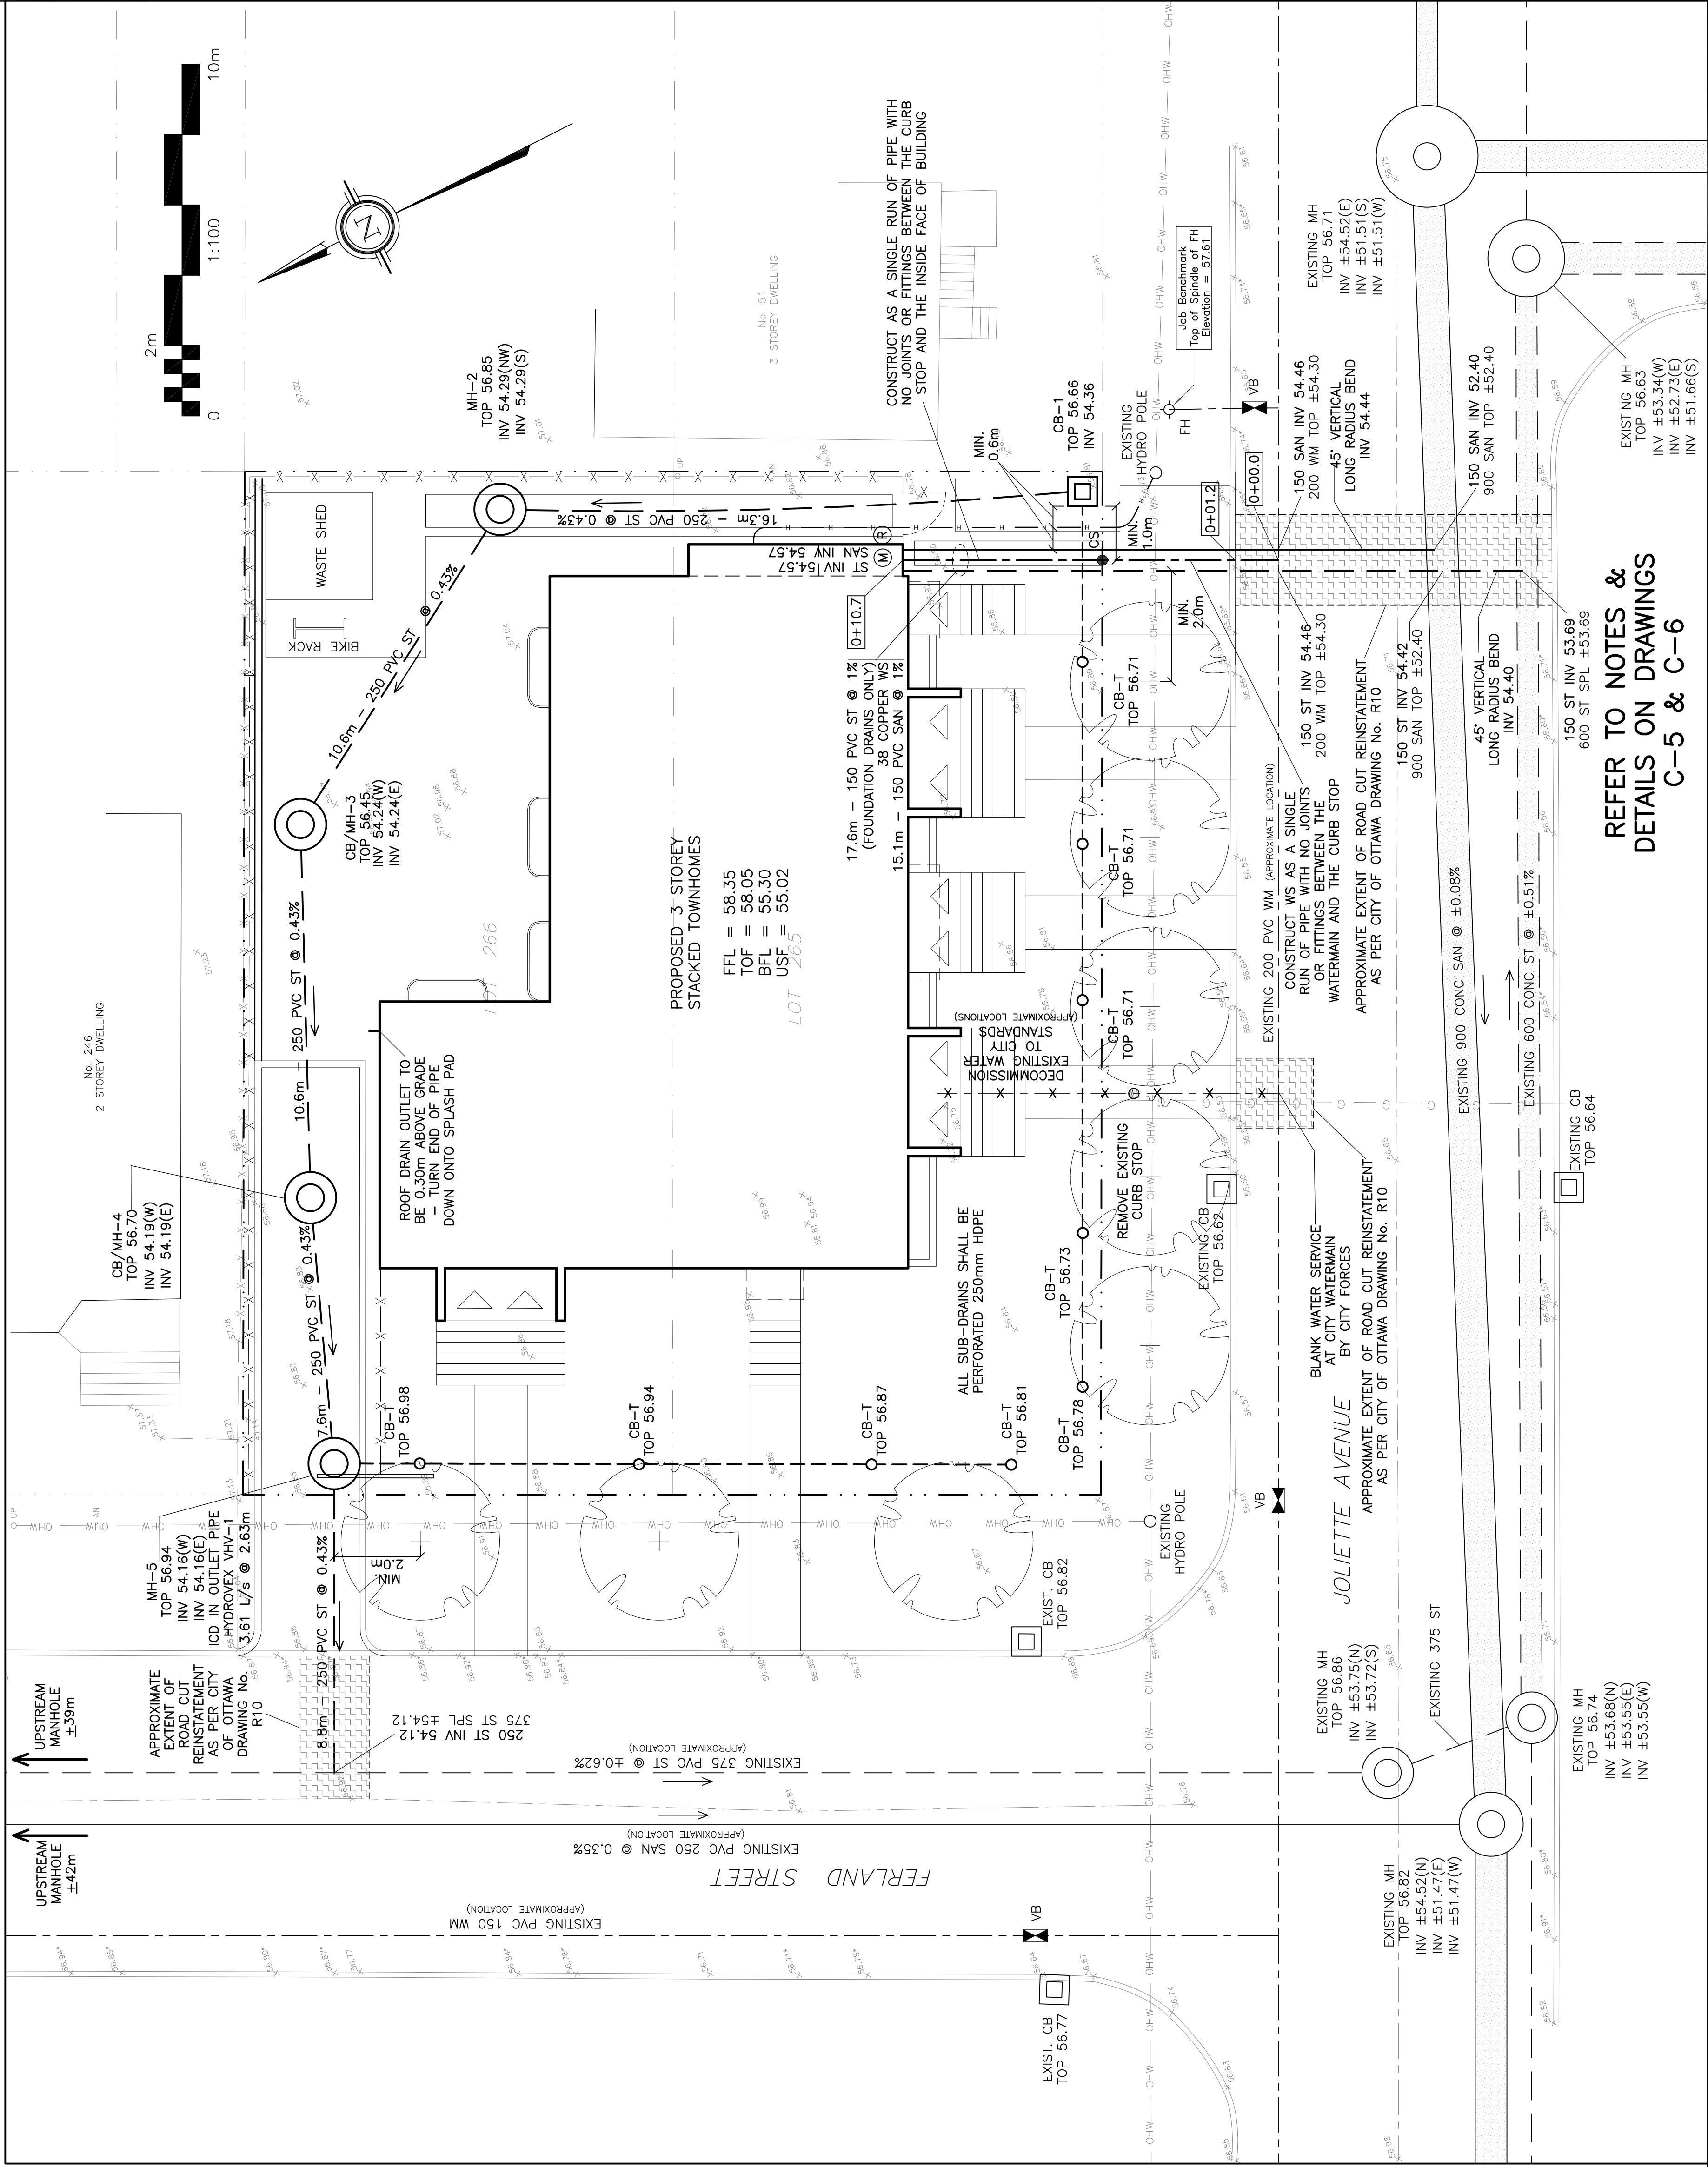
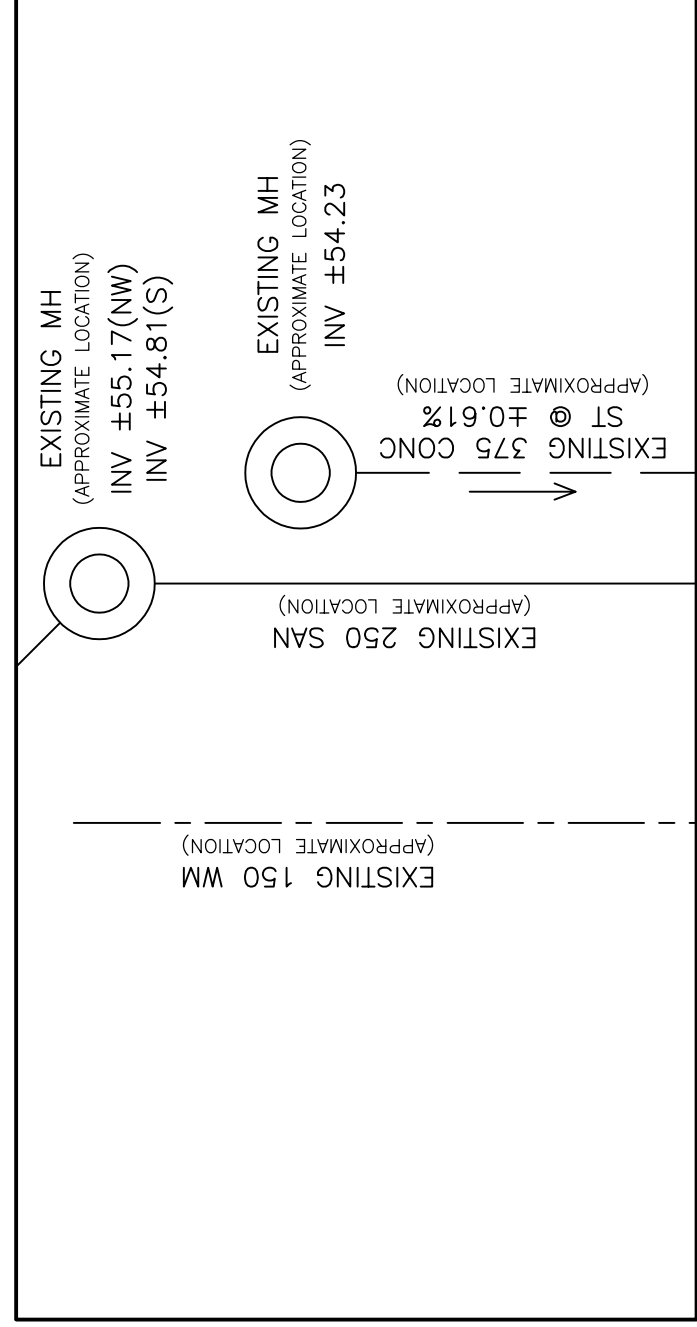



[illegible]

D. B. GRAY ENGINEERING INC.
Stormwater Management • Grading & Drainage • Storm & Sanitary Sewers • Microtunneling

700 Long Point Circle 613-425-8044
 Ottawa, Ontario d.gray@dbgrayengineering.com

Project
PROPOSED 3 STOREY
STACKED TOWNHOMES
240 FERLAND STREET
OTTAWA, ONTARIO

Drawing Title
SITE SERVICING PLAN

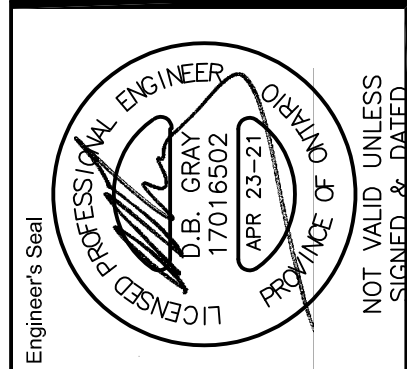

#17691

D07-12-20-0109

REFER TO NOTES &
DETAILS ON DRAWINGS
C-5 & C-6