

CLADDING LEGEND:

- 1 PRE-CAST PANEL
COLOUR:CHARGOL
- 2 PRE-CAST PANEL
COLOUR:LIGHT GREY
- 3 METAL CLADDING
COLOUR:BLACK
- 4 PRE-FINISHED METAL PANEL
COLOUR:BLACK
- 5 PRE-FINISHED METAL PANEL
COLOUR:YELLOW
- 6 ANODIZED ALUMINUM PANEL
COLOUR:GRAY
- 7 ARCHITECTURAL CONCRETE
- 8 CLEAR GLAZING IN ALUMINUM FRAME
- 9 METAL FRAME AND CLEAR GLASS GUARD
- 10 COLORED PRIVACY SCREEN TYPE A
COLOUR:YELLOW
- 11 COLORED PRIVACY SCREEN TYPE B
COLOUR:GREY

CLADDING LEGEND
SCALE: 1 : 125

GENERAL ARCHITECTURAL NOTES:

1. This drawing is the property of the Architect and may not be reproduced or used without the expressed consent of the Architect.
2. Drawings are not to be scaled. The Contractor is responsible for checking and verifying all levels and dimensions and shall report all discrepancies to the Architect and obtain clarification prior to commencing work.
3. Upon notice in writing, the Architect will provide written/verbal clarification or supplementary information regarding the intent of the Contract Documents.
4. The Architectural Drawings are to be read in conjunction with all other Contract Documents including Project Manuals and the Structural, Mechanical and Electrical Drawings.
5. Positions of exposed or finished Mechanical or Electrical devices, fittings and fixtures are indicated on the Architectural Drawings. Locations shown on the Architectural Drawings shall govern over Mechanical and Electrical Drawings. Mechanical and Electrical items not clearly located will be located as directed by the Architect.
6. These documents are not to be used for construction unless specifically noted for such purpose.

8 ISSUED FOR SITE PLAN CONTROL 21-04-30
 7 ISSUED FOR SITE PLAN CONTROL 21-04-22
 5 ISSUED FOR REVIEW 21-04-16
 1 ISSUED FOR COORDINATION 21-03-10

ISSUE RECORD



project1 studio

Project1 Studio Incorporated
 (613) 884-3939 | mail@project1studio.ca

1151 TERON ROAD

1131-1151 Teron Road
Ottawa, ON

PROJ	SCALE	DRAWN	REVIEWED
2016	1 : 125	AR/BH	CK

NORTH ELEVATION

A201



1 NORTH ELEVATION
A201 SCALE: 1 : 125

GENERAL ARCHITECTURAL NOTES:

1. This drawing is the property of the Architect and may not be reproduced or used without the expressed consent of the Architect.
2. Drawings are not to be scaled. The Contractor is responsible for checking and verifying all levels and dimensions and shall report all discrepancies to the Architect and obtain clarification prior to commencing work.
3. Upon notice in writing, the Architect will provide written/graphic clarification or supplementary information regarding the intent of the Contract Documents.
4. The Architectural Drawings are to be read in conjunction with all other Contract Documents including Project Manuals and the Structural, Mechanical and Electrical Drawings.
5. Positions of exposed or finished Mechanical or Electrical devices, fittings and fixtures are indicated on the Architectural Drawings. Locations shown on the Architectural Drawings shall govern over Mechanical and Electrical Drawings. Mechanical and Electrical items not clearly located will be located as directed by the Architect.
6. These documents are not to be used for construction unless specifically noted for such purpose.

CLADDING LEGEND:

1	PRE-CAST PANEL COLOUR:CHARCOAL
2	PRE-CAST PANEL COLOUR:LIGHT GREY
3	METAL CLADDING COLOUR:BLACK
4	PRE-FINISHED METAL PANEL COLOUR:BLACK
5	PRE-FINISHED METAL PANEL COLOUR:YELLOW
6	ANODIZED ALUMINUM PANEL COLOUR:GRAY
7	ARCHITECTURAL CONCRETE
8	CLEAR GLAZING IN ALUMINUM FRAME
9	METAL FRAME AND CLEAR GLASS GUARD
10	COLORLED PRIVACY SCREEN TYPE A COLOUR:YELLOW
11	COLORLED PRIVACY SCREEN TYPE B COLOUR:GREY

CLADDING LEGEND
SCALE: 1 : 125



ISSUE RECORD

8	ISSUED FOR SITE PLAN CONTROL	21-04-30
7	ISSUED FOR SITE PLAN CONTROL	21-04-22
5	ISSUED FOR REVIEW	21-04-16
1	ISSUED FOR COORDINATION	21-03-10



project1 studio
Project1 Studio Incorporated
[613.884.3939 | mail@project1studio.ca]

1151 TERON ROAD
1131-1151 Teron Road
Ottawa, ON

PROJ	SCALE	DRAWN	REVIEWED
2016	1 : 125	AR/BH	CK

SOUTH ELEVATION

A202

CLADDING LEGEND:

- 1 PRE-CAST PANEL
COLOUR: CHARCOAL
- 2 PRE-CAST PANEL
COLOUR: LIGHT GREY
- 3 METAL CLADDING
COLOUR: BLACK
- 4 PRE-FINISHED METAL PANEL
COLOUR: BLACK
- 5 PRE-FINISHED METAL PANEL
COLOUR: YELLOW
- 6 ANODIZED ALUMINUM PANEL
COLOUR: GRAY
- 7 ARCHITECTURAL CONCRETE
- 8 CLEAR GLAZING IN ALUMINUM FRAME
- 9 METAL FRAME AND CLEAR GLASS GUARD
- 10 COLORED PRIVACY SCREEN TYPE A
COLOUR: YELLOW
- 11 COLORED PRIVACY SCREEN TYPE B
COLOUR: GREY

CLADDING LEGEND
SCALE: 1 : 125

GENERAL ARCHITECTURAL NOTES:

1. This drawing is the property of the Architect and may not be reproduced or used without the expressed consent of the Architect.
2. Drawings are not to be scaled. The Contractor is responsible for checking and verifying all levels and dimensions and shall report all discrepancies to the Architect and obtain clarification prior to commencing work.
3. Upon notice in writing, the Architect will provide written/graphic clarification or supplementary information regarding the intent of the Contract Documents.
4. The Architectural drawings are to be read in conjunction with all other Contract Documents including Project Manuals and the Structural, Mechanical and Electrical Drawings.
5. Positions of exposed or finished Mechanical or Electrical devices, fittings and fixtures are indicated on the Architectural Drawings. Locations shown on the Architectural Drawings shall govern over Mechanical and Electrical Drawings. Mechanical and Electrical items not clearly located will be located as directed by the Architect.
6. These documents are not to be used for construction unless specifically noted for such purpose.



8 ISSUED FOR SITE PLAN CONTROL 21-04-30
7 ISSUED FOR SITE PLAN CONTROL 21-04-22
5 ISSUED FOR REVIEW 21-04-16

ISSUE RECORD



**project1
studio**

Project1 Studio Incorporated
[613.884.3939 | mail@project1studio.ca

1151 TERON ROAD
1131-1151 Teron Road
Ottawa, ON

PROJ	SCALE	DRAWN	REVIEWED
2016	1 : 125	AR/BH	CK

SOUTHEAST ELEVATION

A203


CLADDING LEGEND:

- 1 PRE-CAST PANEL
COLOUR: CHARCOAL
- 2 PRE-CAST PANEL
COLOUR: LIGHT GREY
- 3 METAL CLADDING
COLOUR: BLACK
- 4 PRE-FINISHED METAL PANEL
COLOUR: BLACK
- 5 PRE-FINISHED METAL PANEL
COLOUR: YELLOW
- 6 ANODIZED ALUMINUM PANEL
COLOUR: GRAY
- 7 ARCHITECTURAL CONCRETE
- 8 CLEAR GLAZING IN ALUMINUM FRAME
- 9 METAL FRAME AND CLEAR GLASS GUARD
- 10 COLORED PRIVACY SCREEN TYPE A
COLOUR: YELLOW
- 11 COLORED PRIVACY SCREEN TYPE B
COLOUR: GREY

CLADDING LEGEND
SCALE: 1 : 125

GENERAL ARCHITECTURAL NOTES:

1. This drawing is the property of the Architect and may not be reproduced or used without the expressed consent of the Architect.
2. Drawings are not to be scaled. The Contractor is responsible for checking and verifying all levels and dimensions and shall report all discrepancies to the Architect and obtain clarification prior to commencing work.
3. Upon notice in writing, the Architect will provide written/graphic clarification or supplementary information regarding the intent of the Contract Documents.
4. The Architectural Drawings are to be read in conjunction with all other Contract Documents including Project Manuals and the Structural, Mechanical and Electrical Drawings.
5. Positions of exposed or finished Mechanical or Electrical devices, fittings and fixtures are indicated on the Architectural Drawings. Locations shown on the Architectural Drawings shall govern over Mechanical and Electrical Drawings. Mechanical and Electrical items not clearly located will be located as directed by the Architect.
6. These documents are not to be used for construction unless specifically noted for such purpose.

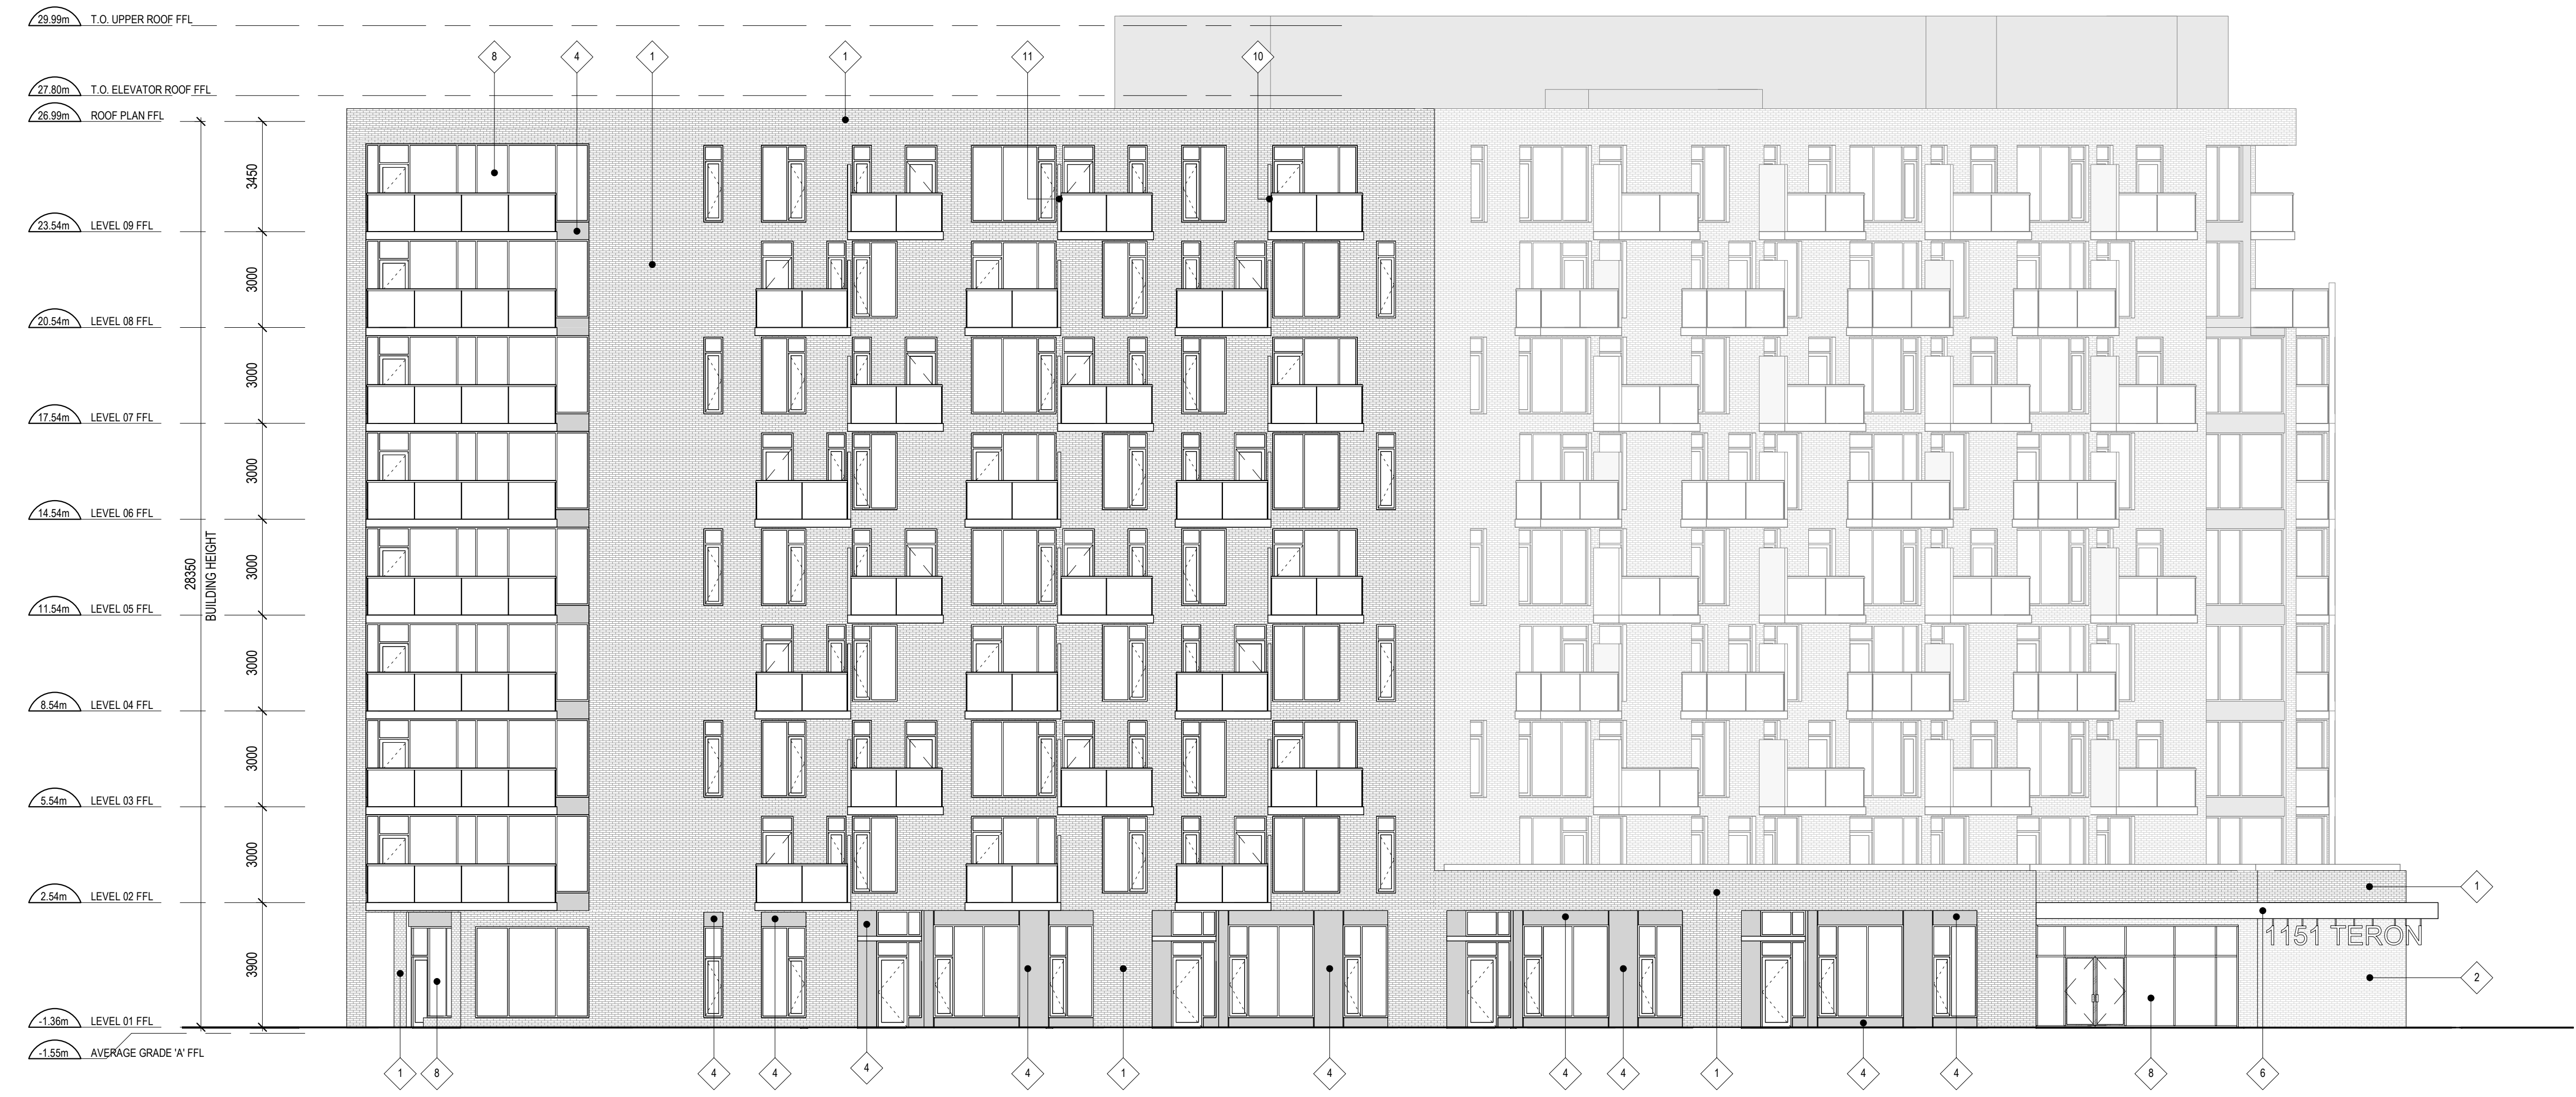

8 ISSUED FOR SITE PLAN CONTROL 21-04-30
7 ISSUED FOR SITE PLAN CONTROL 21-04-22
5 ISSUED FOR REVIEW 21-04-16

ISSUE RECORD



project1 studio

Project1 Studio Incorporated
[613.884.3939 | mail@project1studio.ca

1151 TERON ROAD

1131-1151 Teron Road
Ottawa, ON

PROJ	SCALE	DRAWN	REVIEWED
2016	1 : 125	AR/BH	CK

SOUTHWEST ELEVATION

A204