
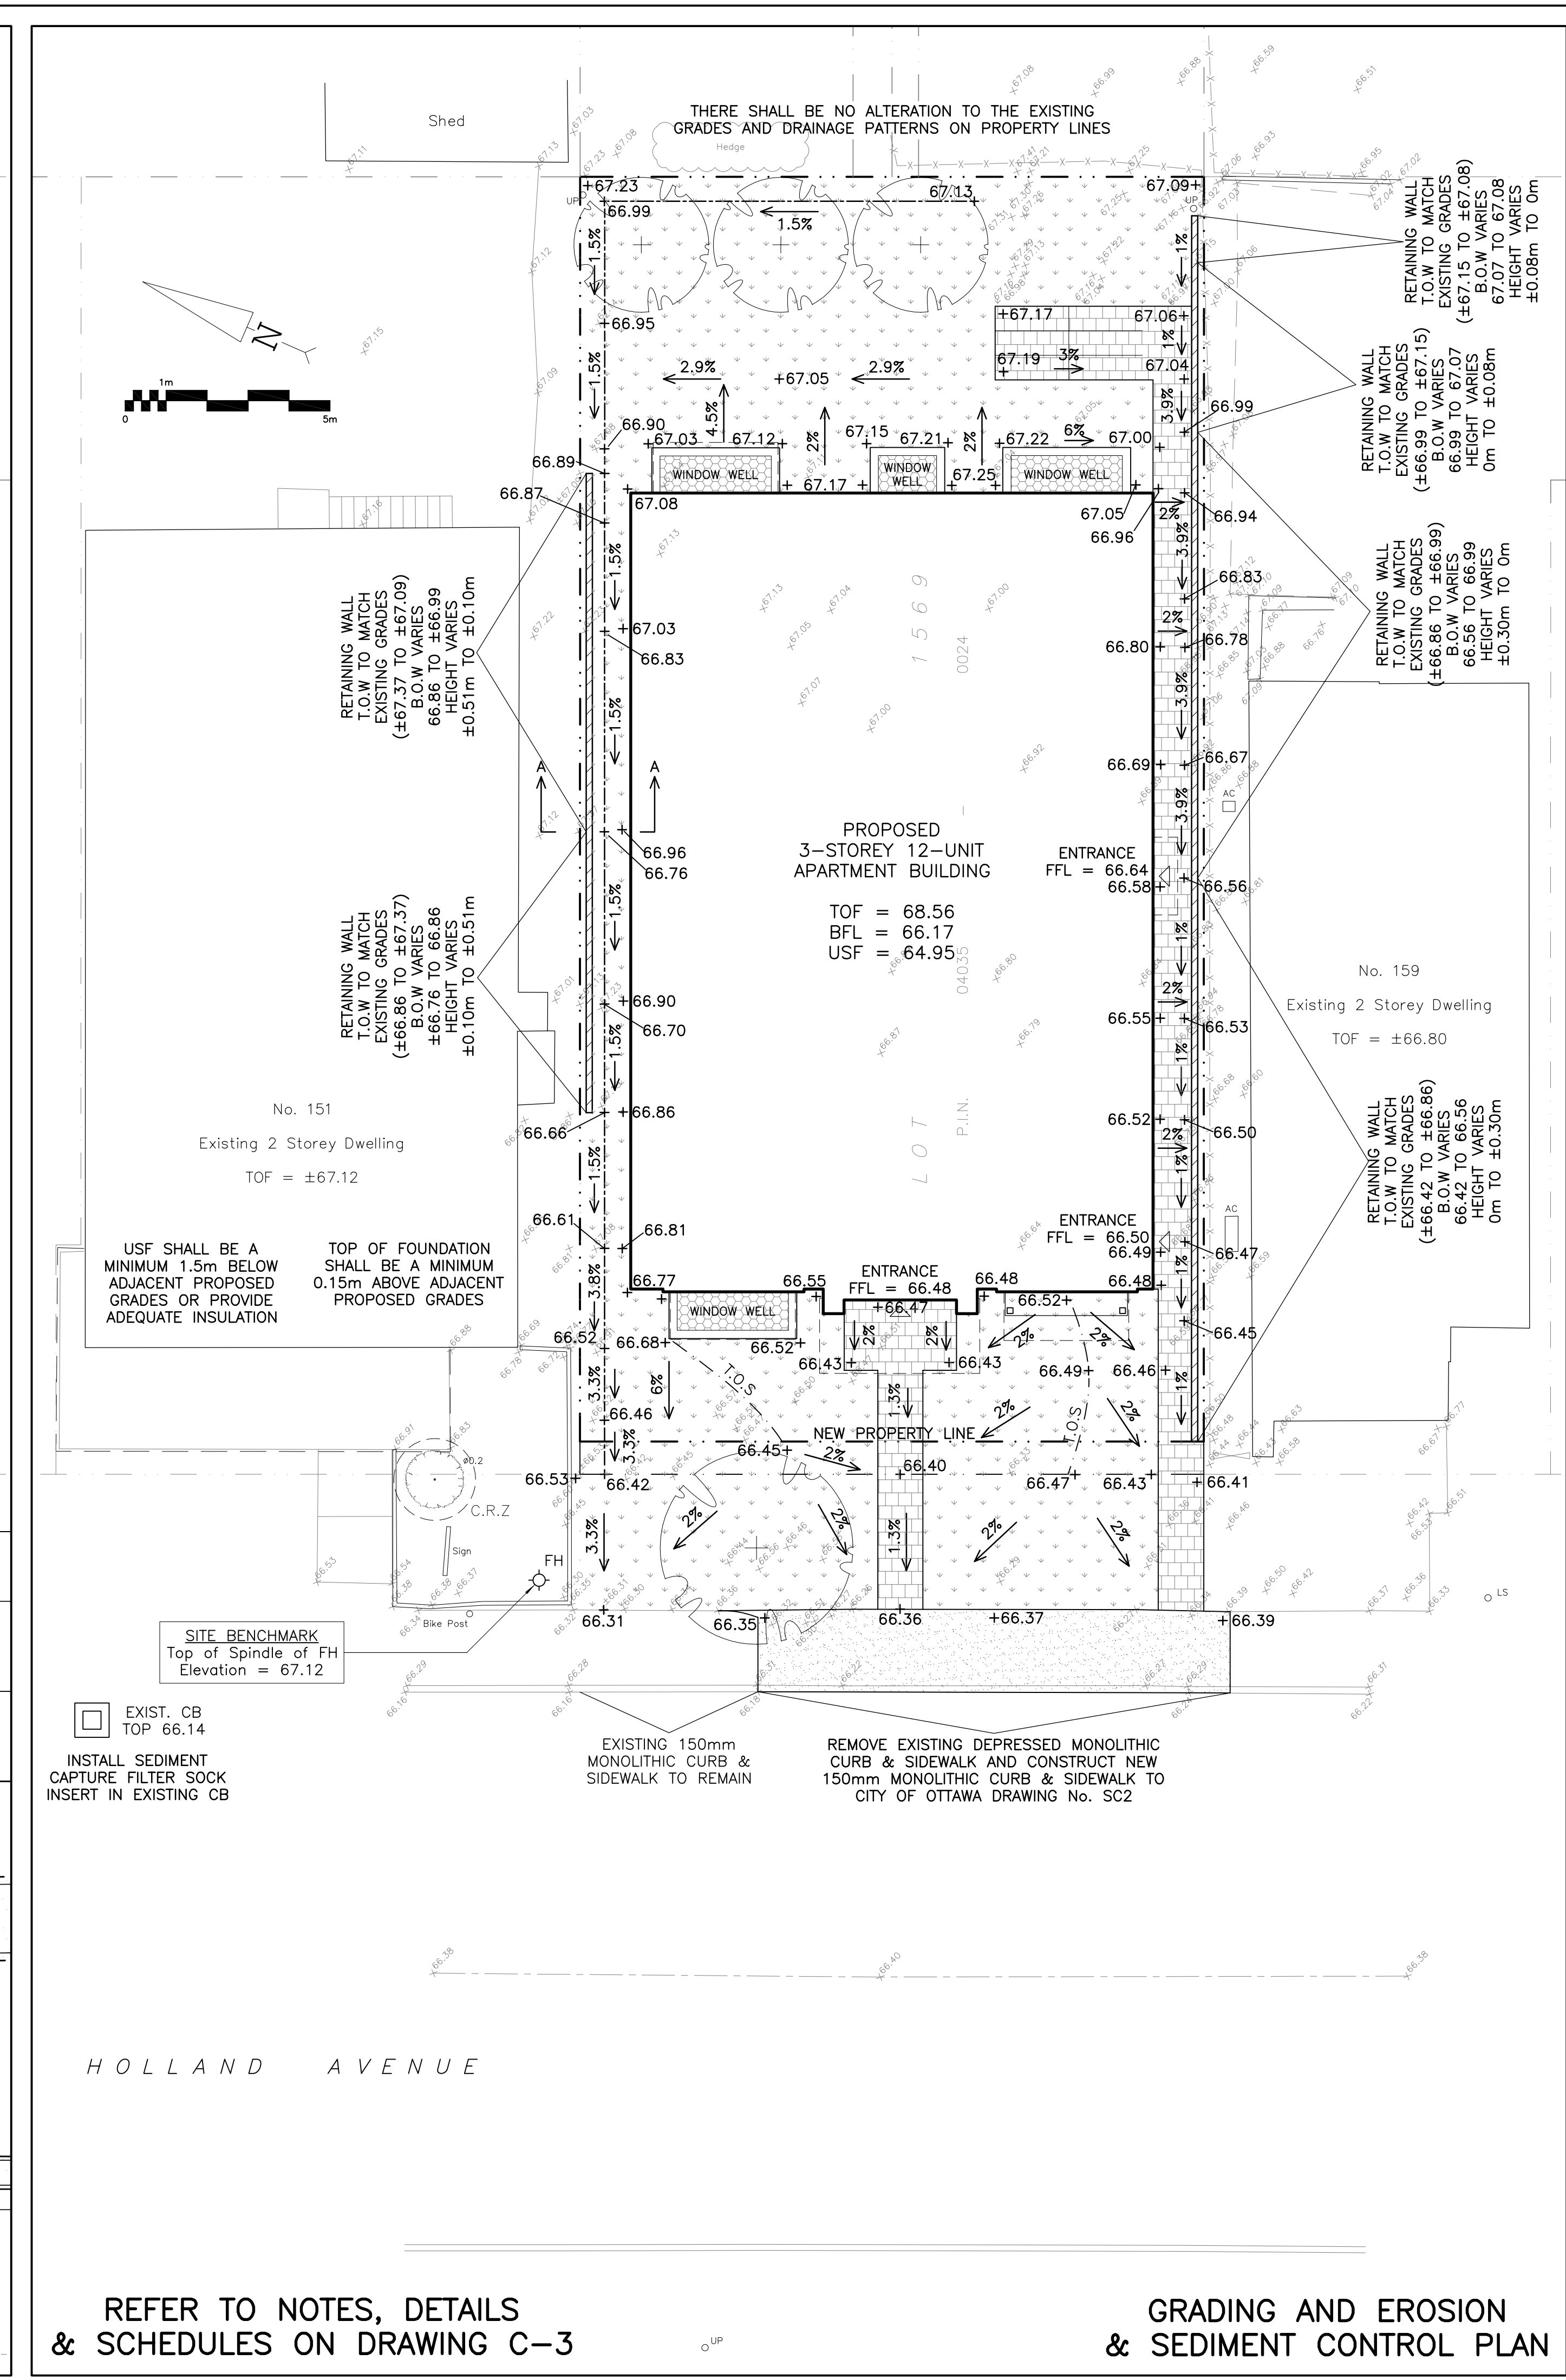


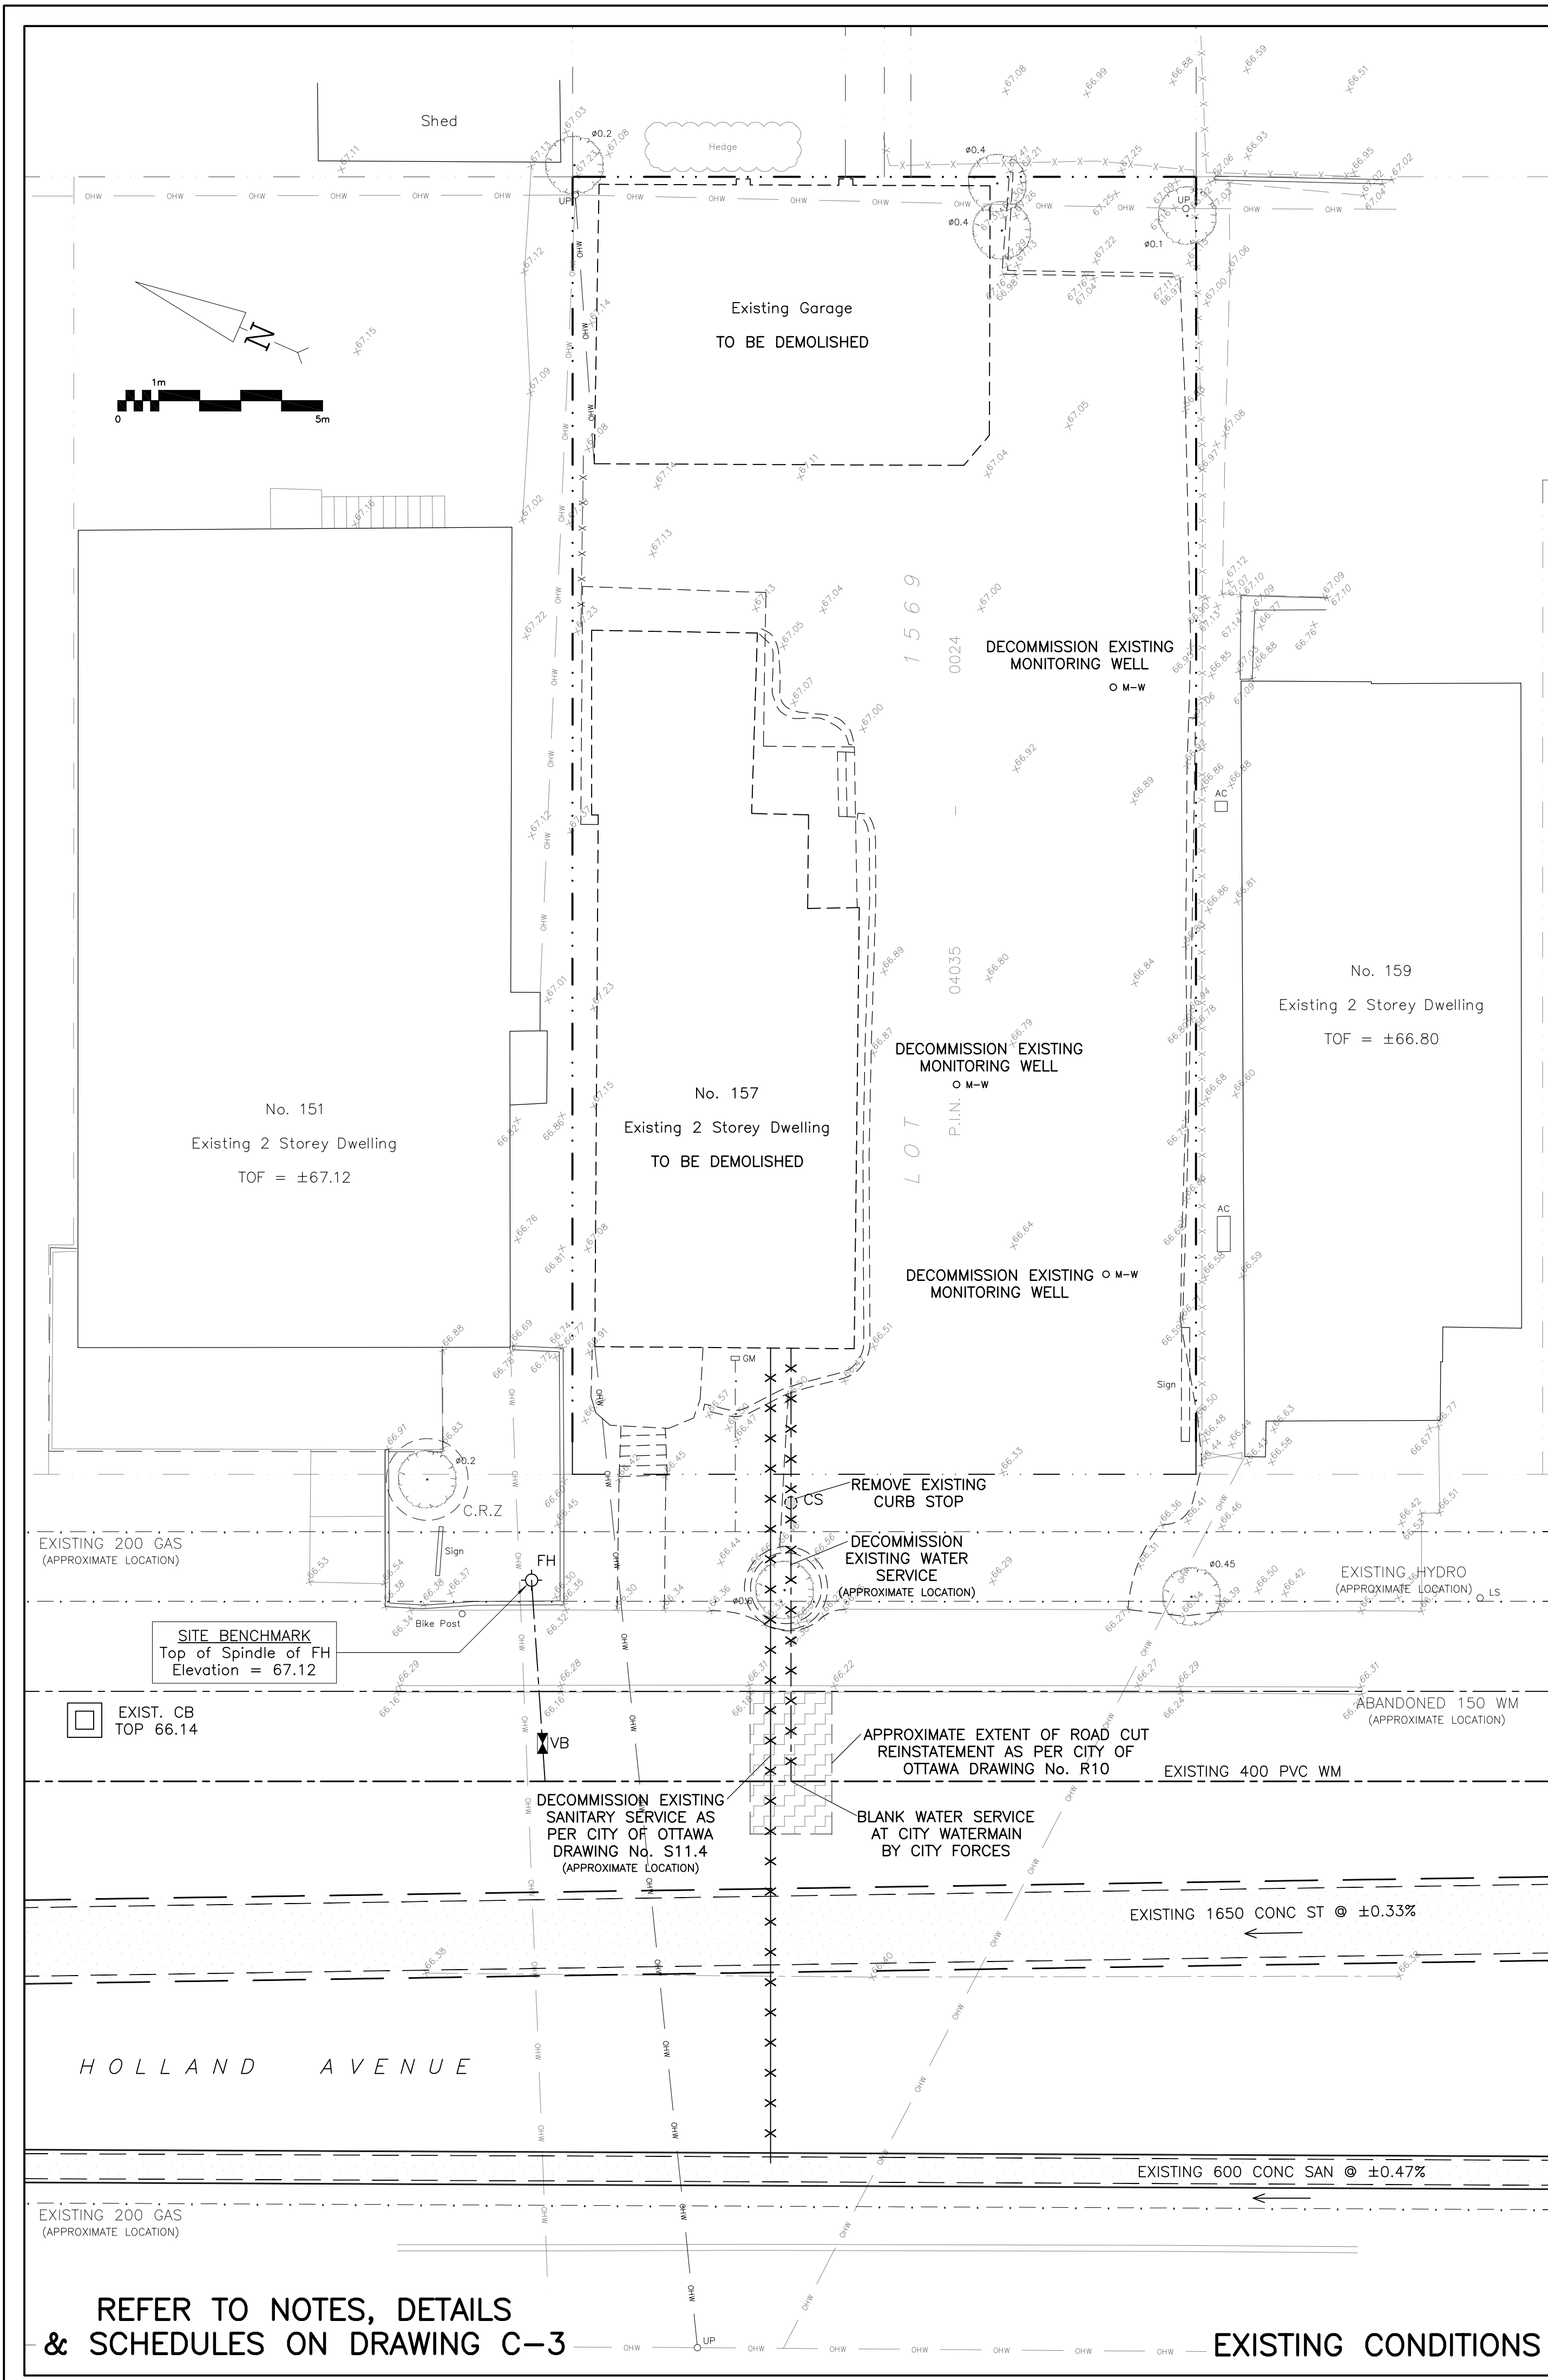

DRAWING LEGEND

- CB CATCH BASIN
- MH MANHOLE
- INV INVERT OF PIPE
- SAN SANITARY SEWER
- ST STORM SEWER
- WS/WM WATER SERVICE/WATERMAIN
- CS CURB STOP & STANDPOST
- VB VALVE & VALVE BOX
- FH FIRE HYDRANT
- RD ROOF DRAIN
- M WATER METER
- RM REMOTE WATER METER READOUT
- ±67.89 EXISTING GRADE ELEVATION
- +67.89 PROPOSED GRADE ELEVATION
- 2% PROPOSED SLOPE OF GRADE
- T.O.S TOP OF SLOPE
- CENTERLINE OF SWALE
- PROPERTY LINE
- D.C 150mm CURB/DEPRESSED CURB
- CONCRETE CONCRETE
- PERMEABLE PAVERS PERMEABLE PAVERS
- LANDSCAPE LANDSCAPE
- WINDOW WELL WINDOW WELL
- C.R.Z CRITICAL ROOT ZONE
- TOF TOP OF FOUNDATION
- BFL BASEMENT FLOOR ELEVATION
- USF UNDERSIDE OF FOOTING

KEY PLAN

No.	DATE	REVISION
5	APR 29-21	RE-ISSUED FOR APPROVAL
4	MAR 30-21	RE-ISSUED FOR APPROVAL
3	NOV 10-20	ISSUED FOR APPROVAL
2	OCT 22-20	ISSUED FOR COORDINATION
1	SEP 2-20	PRELIMINARY

D. B. GRAY ENGINEERING INC.
Stormwater Management - Grading & Drainage - Storm & Sanitary Sewers - Watermain

700 Long Point Circle
Ottawa, Ontario
d.gray@dbgrayengineering.com

613-425-8044

Project

**PROPOSED
3-STORY 12-UNIT
APARTMENT BUILDING
157 HOLLAND AVENUE
OTTAWA, ONTARIO**

Drawing Title

**EXISTING CONDITIONS AND
GRADING AND EROSION &
SEDIMENT CONTROL PLAN**

Engineer's Seal

Drawn: D.B.G.
Hor. Scale: 1:100
Vert. Scale: 1:10
Date: SEP 2-20
Job No.: 20074

Drawing No.

**C-2
of 4**

NOT VALID UNLESS
SIGNED & DATED