


4 LOCATION PLAN
SCALE: 1:1

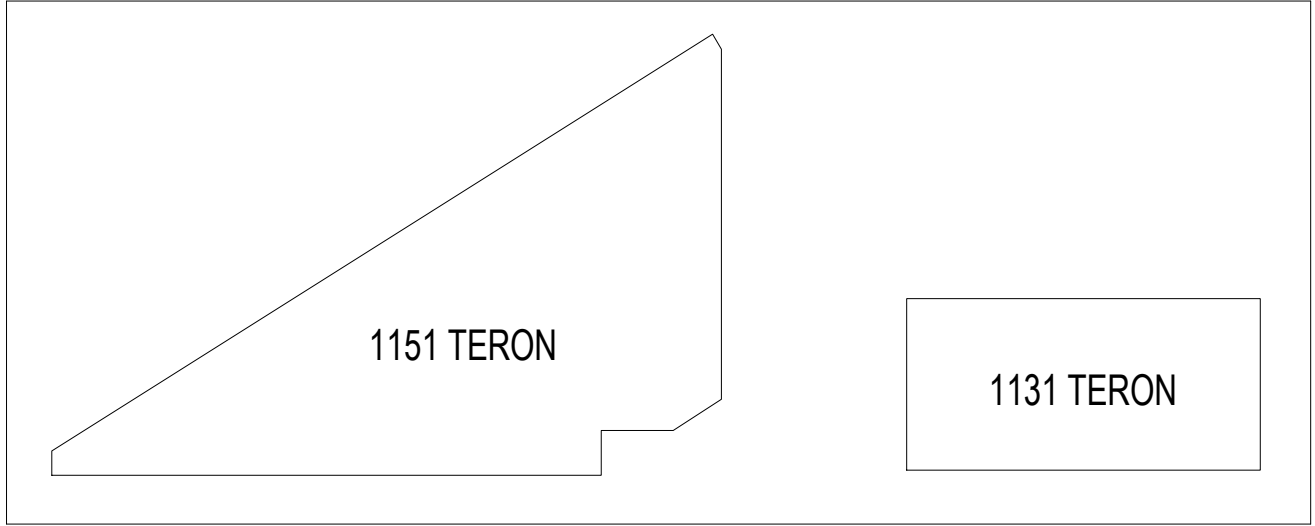

2 REFERENCE PLAN
SCALE: 1:1

SITE PLAN SYMBOLS LEGEND

- BUILDING ENTRANCE
- BUILDING EXIT
- BENCH
- BICYCLE PARKING
- AMENITY AREAS

SYMBOLS LEGEND
SCALE: N.T.S.

- 1 CONCRETE PAVING
- 2 PAVING STONE 1
- 3 PAVING STONE 2
- 4 LIMESTONE SCREENING
- 5 SOFT LANDSCAPING
- 6 BIOSWALE
- 7 PLANTING BED
- 8 ASPHALT DRIVE AISLE
- 9 DEPRESSED CURB
- 10 BOLLARDS
- 11 TREE GRATES
- 12 OUTLINE OF P1 BELOW
- 13 RETAINING WALL - REFER TO CIVIL
- 14 SIAMESE CONNECTION - REFER TO CIVIL
- 15 2.1m HIGH FENCE (PRIVACY SCREEN) - REFER TO LANDSCAPE

KEYNOTE LEGEND
SCALE: N.T.S.

1 SITE PLAN
SCALE: 1:300

GENERAL ARCHITECTURAL NOTES:

- This drawing is the property of the Architect and may not be reproduced or used without the expressed consent of the Architect.
- Drawings are not to be scaled. The Contractor is responsible for checking and verifying all levels and dimensions and shall report all discrepancies to the Architect and obtain clarification prior to commencing work.
- Upon notice in writing, the Architect will provide written/graphic clarification or supplementary information regarding the intent of the Contract Documents.
- The Architectural drawings are to be read in conjunction with all other Contract Documents including Project Manuals and the Structural, Mechanical and Electrical Drawings.
- Positions of exposed or finished Mechanical or Electrical devices, fittings and fixtures are indicated on the Architectural Drawings. Locations shown on the Architectural Drawings shall govern over Mechanical and Electrical Drawings. Mechanical and Electrical items not clearly located will be located as directed by the Architect.
- These documents are not to be used for construction unless specifically noted for such purpose.

8 ISSUED FOR SITE PLAN CONTROL 21-04-30
7 ISSUED FOR SITE PLAN CONTROL 21-04-22
5 ISSUED FOR REVIEW 21-04-16
4 ISSUED FOR COORDINATION 21-04-13
3 ISSUED FOR COORDINATION 21-03-30
2 ISSUED FOR COORDINATION 21-03-22

ISSUE RECORD

ONTARIO ASSOCIATION OF ARCHITECTS
ANNA M. KOOLWINE
LICENCE 7370


project1 studio
Project1 Studio Incorporated
(613) 884-9339 | mail@project1studio.ca

1151 TERON ROAD
1131-1151 Teron Road
Ottawa, ON

PROJ	SCALE	DRAWN	REVIEWED
2016	As indicated	AR	CK

SITE PLAN

SP-01

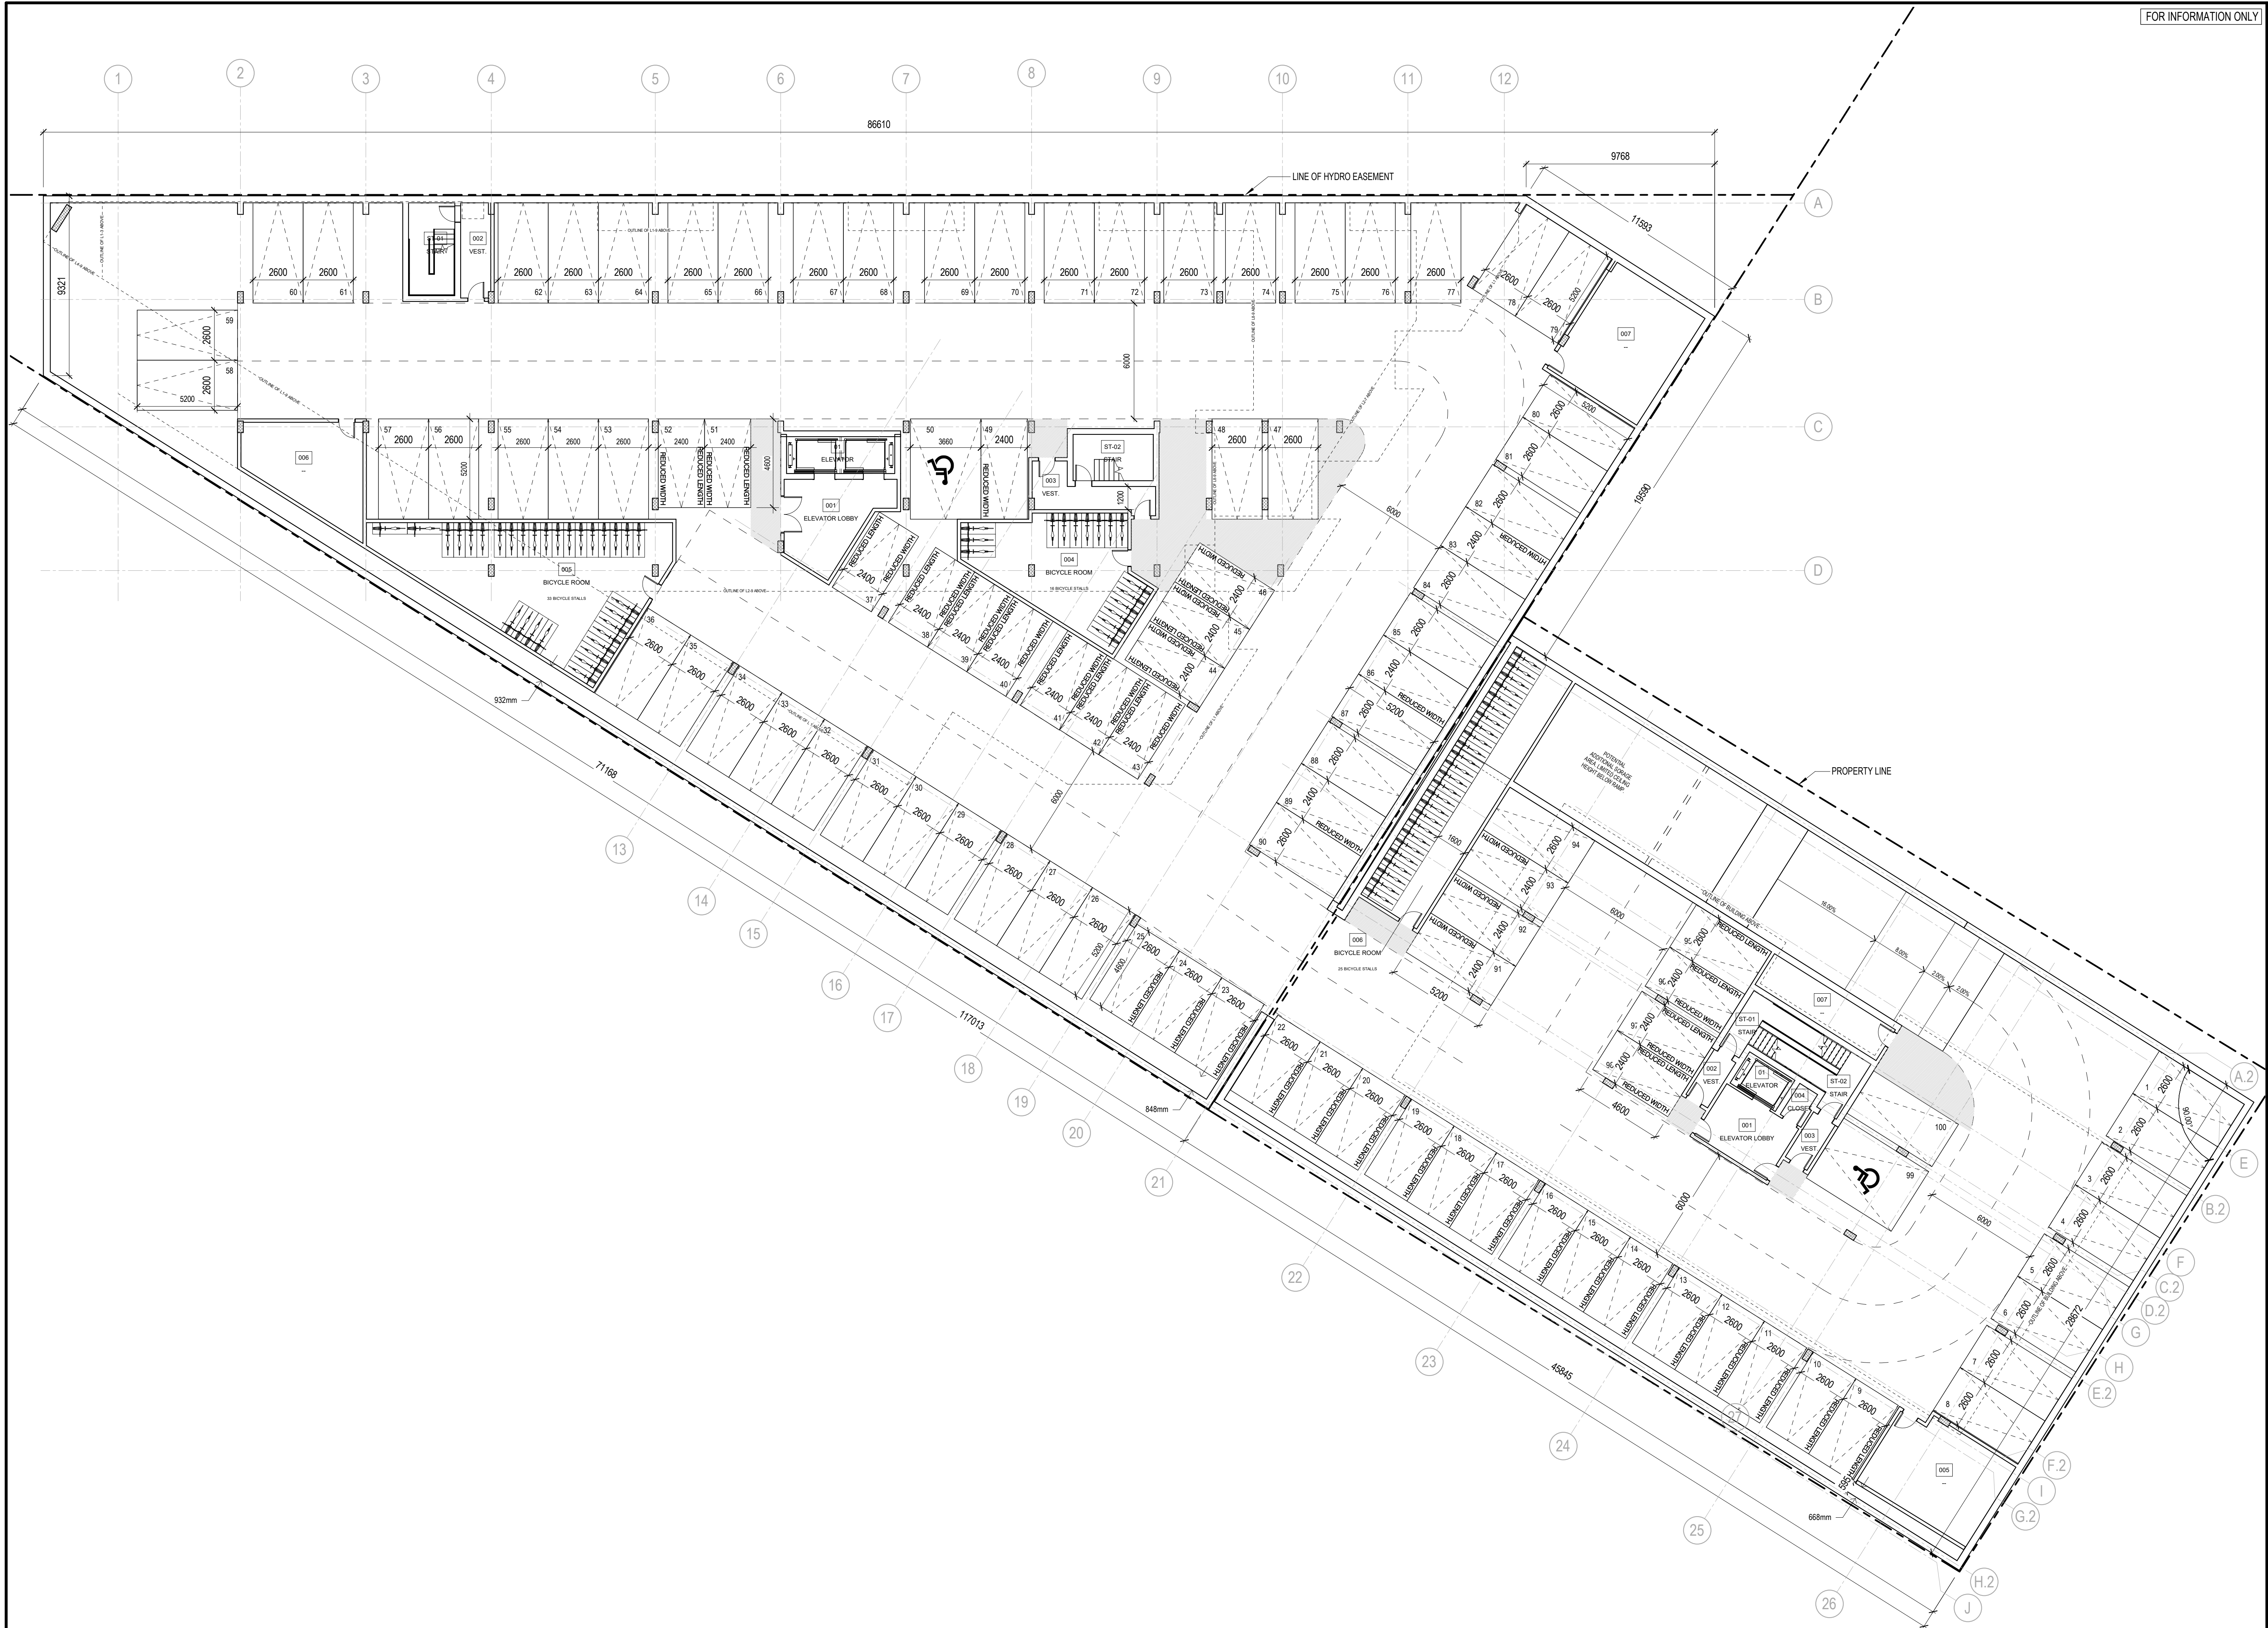


FOR INFORMATION ONLY

GENERAL ARCHITECTURAL NOTES:
1. This drawing is the property of the Architect and may not be reproduced or used without the expressed consent of the Architect.
2. Drawings are not to be scaled. The Contractor is responsible for checking and verifying all levels and dimensions and shall report all discrepancies to the Architect and obtain clarification prior to commencing work.
3. Upon notice in writing, the Architect will provide written/graphic clarification or supplementary information regarding the intent of the Contract Documents.
4. The Architectural drawings are to be read in conjunction with all other Contract Documents including Project Manuals and the Structural, Mechanical and Electrical Drawings.
5. Positions of exposed or finished Mechanical or Electrical devices, fittings and fixtures are indicated on the Architectural Drawings. Locations shown on the Architectural Drawings shall govern over Mechanical and Electrical Drawings. Mechanical and Electrical items not clearly located will be located as directed by the Architect.
6. These documents are not to be used for construction unless specifically noted for such purpose.

8	ISSUED FOR SITE PLAN CONTROL	21-04-30
6	ISSUED FOR COORDINATION	21-04-21
5	ISSUED FOR REVIEW	21-04-16
1	ISSUED FOR COORDINATION	21-03-10

ISSUE RECORD

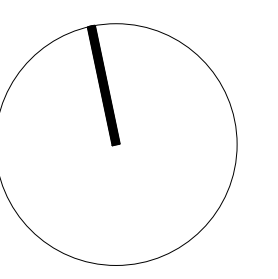

project1
studio

Project1 Studio Incorporated
[613.884.9939 | mail@project1studio.ca]

1151 TERON ROAD
1131-1151 Teron Road
Ottawa, ON

PROJ	SCALE	DRAWN	REVIEWED
2016	1 : 150	AR/BH	CK

LEVEL P1

A100

1 LEVEL P1 - FLOOR PLAN
A100 SCALE: 1 : 150