



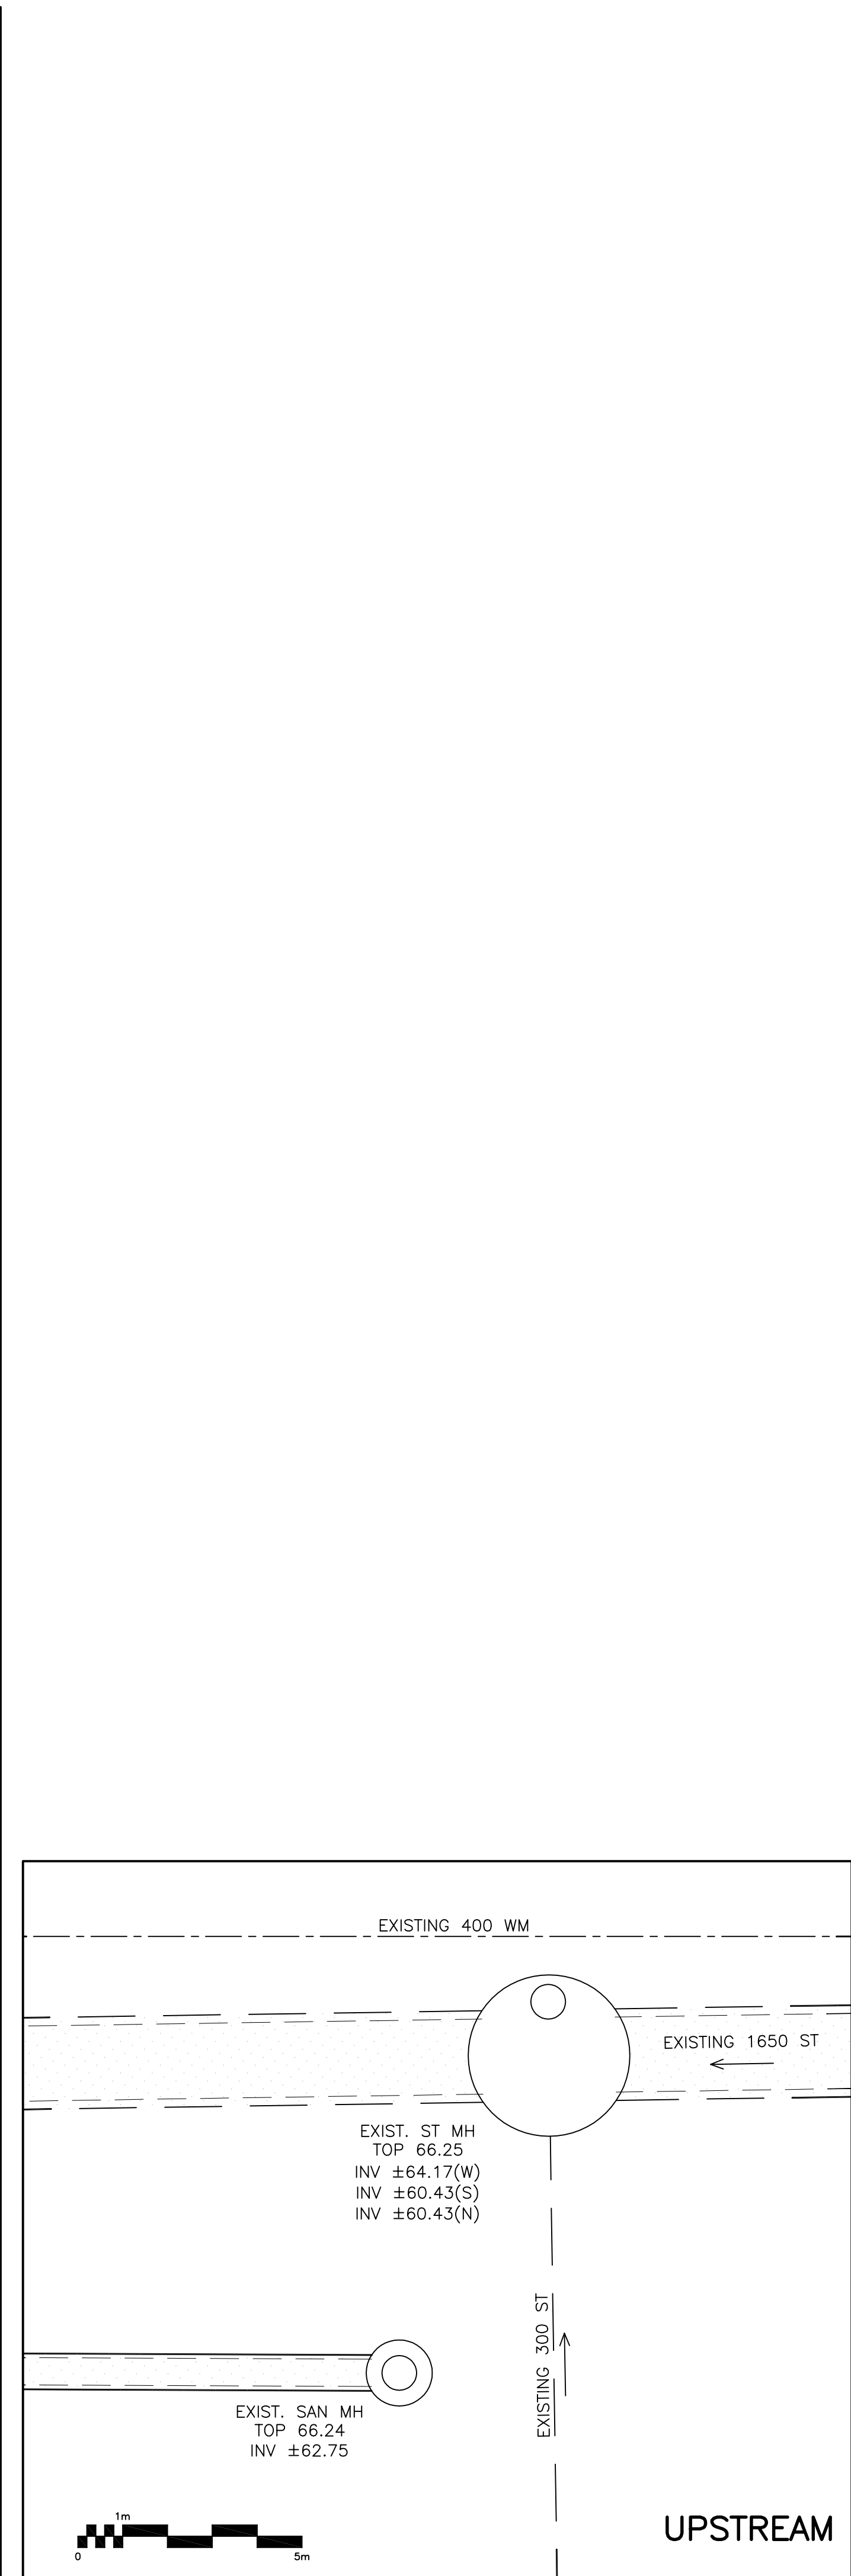

DRAWING LEGEND	
CB	CATCH BASIN
MH	MANHOLE
INV	INVERT OF PIPE
SAN	SANITARY SEWER
ST	STORM SEWER
WS/WM	WATER SERVICE/WATERMAIN
CS	CURB STOP & STANDPOST
VB	VALVE & VALVE BOX
FH	FIRE HYDRANT
RD	ROOF DRAIN
M	WATER METER
R	REMOTE WATER METER READOUT
+ 67.89	EXISTING GRADE ELEVATION
+ 67.89	PROPOSED GRADE ELEVATION
2%	PROPOSED SLOPE OF GRADE
T.O.S	TOP OF SLOPE
---	CENTERLINE OF SWALE
---	PROPERTY LINE
D.C	150mm CURB/DEPRESSED CURB
CONCRETE	CONCRETE
PERMEABLE PAVERS	PERMEABLE PAVERS
LANDSCAPE	LANDSCAPE
WINDOW WELL	WINDOW WELL
C.R.Z	CRITICAL ROOT ZONE
TOF	TOP OF FOUNDATION
BFL	BASEMENT FLOOR ELEVATION
USF	UNDERSIDE OF FOOTING

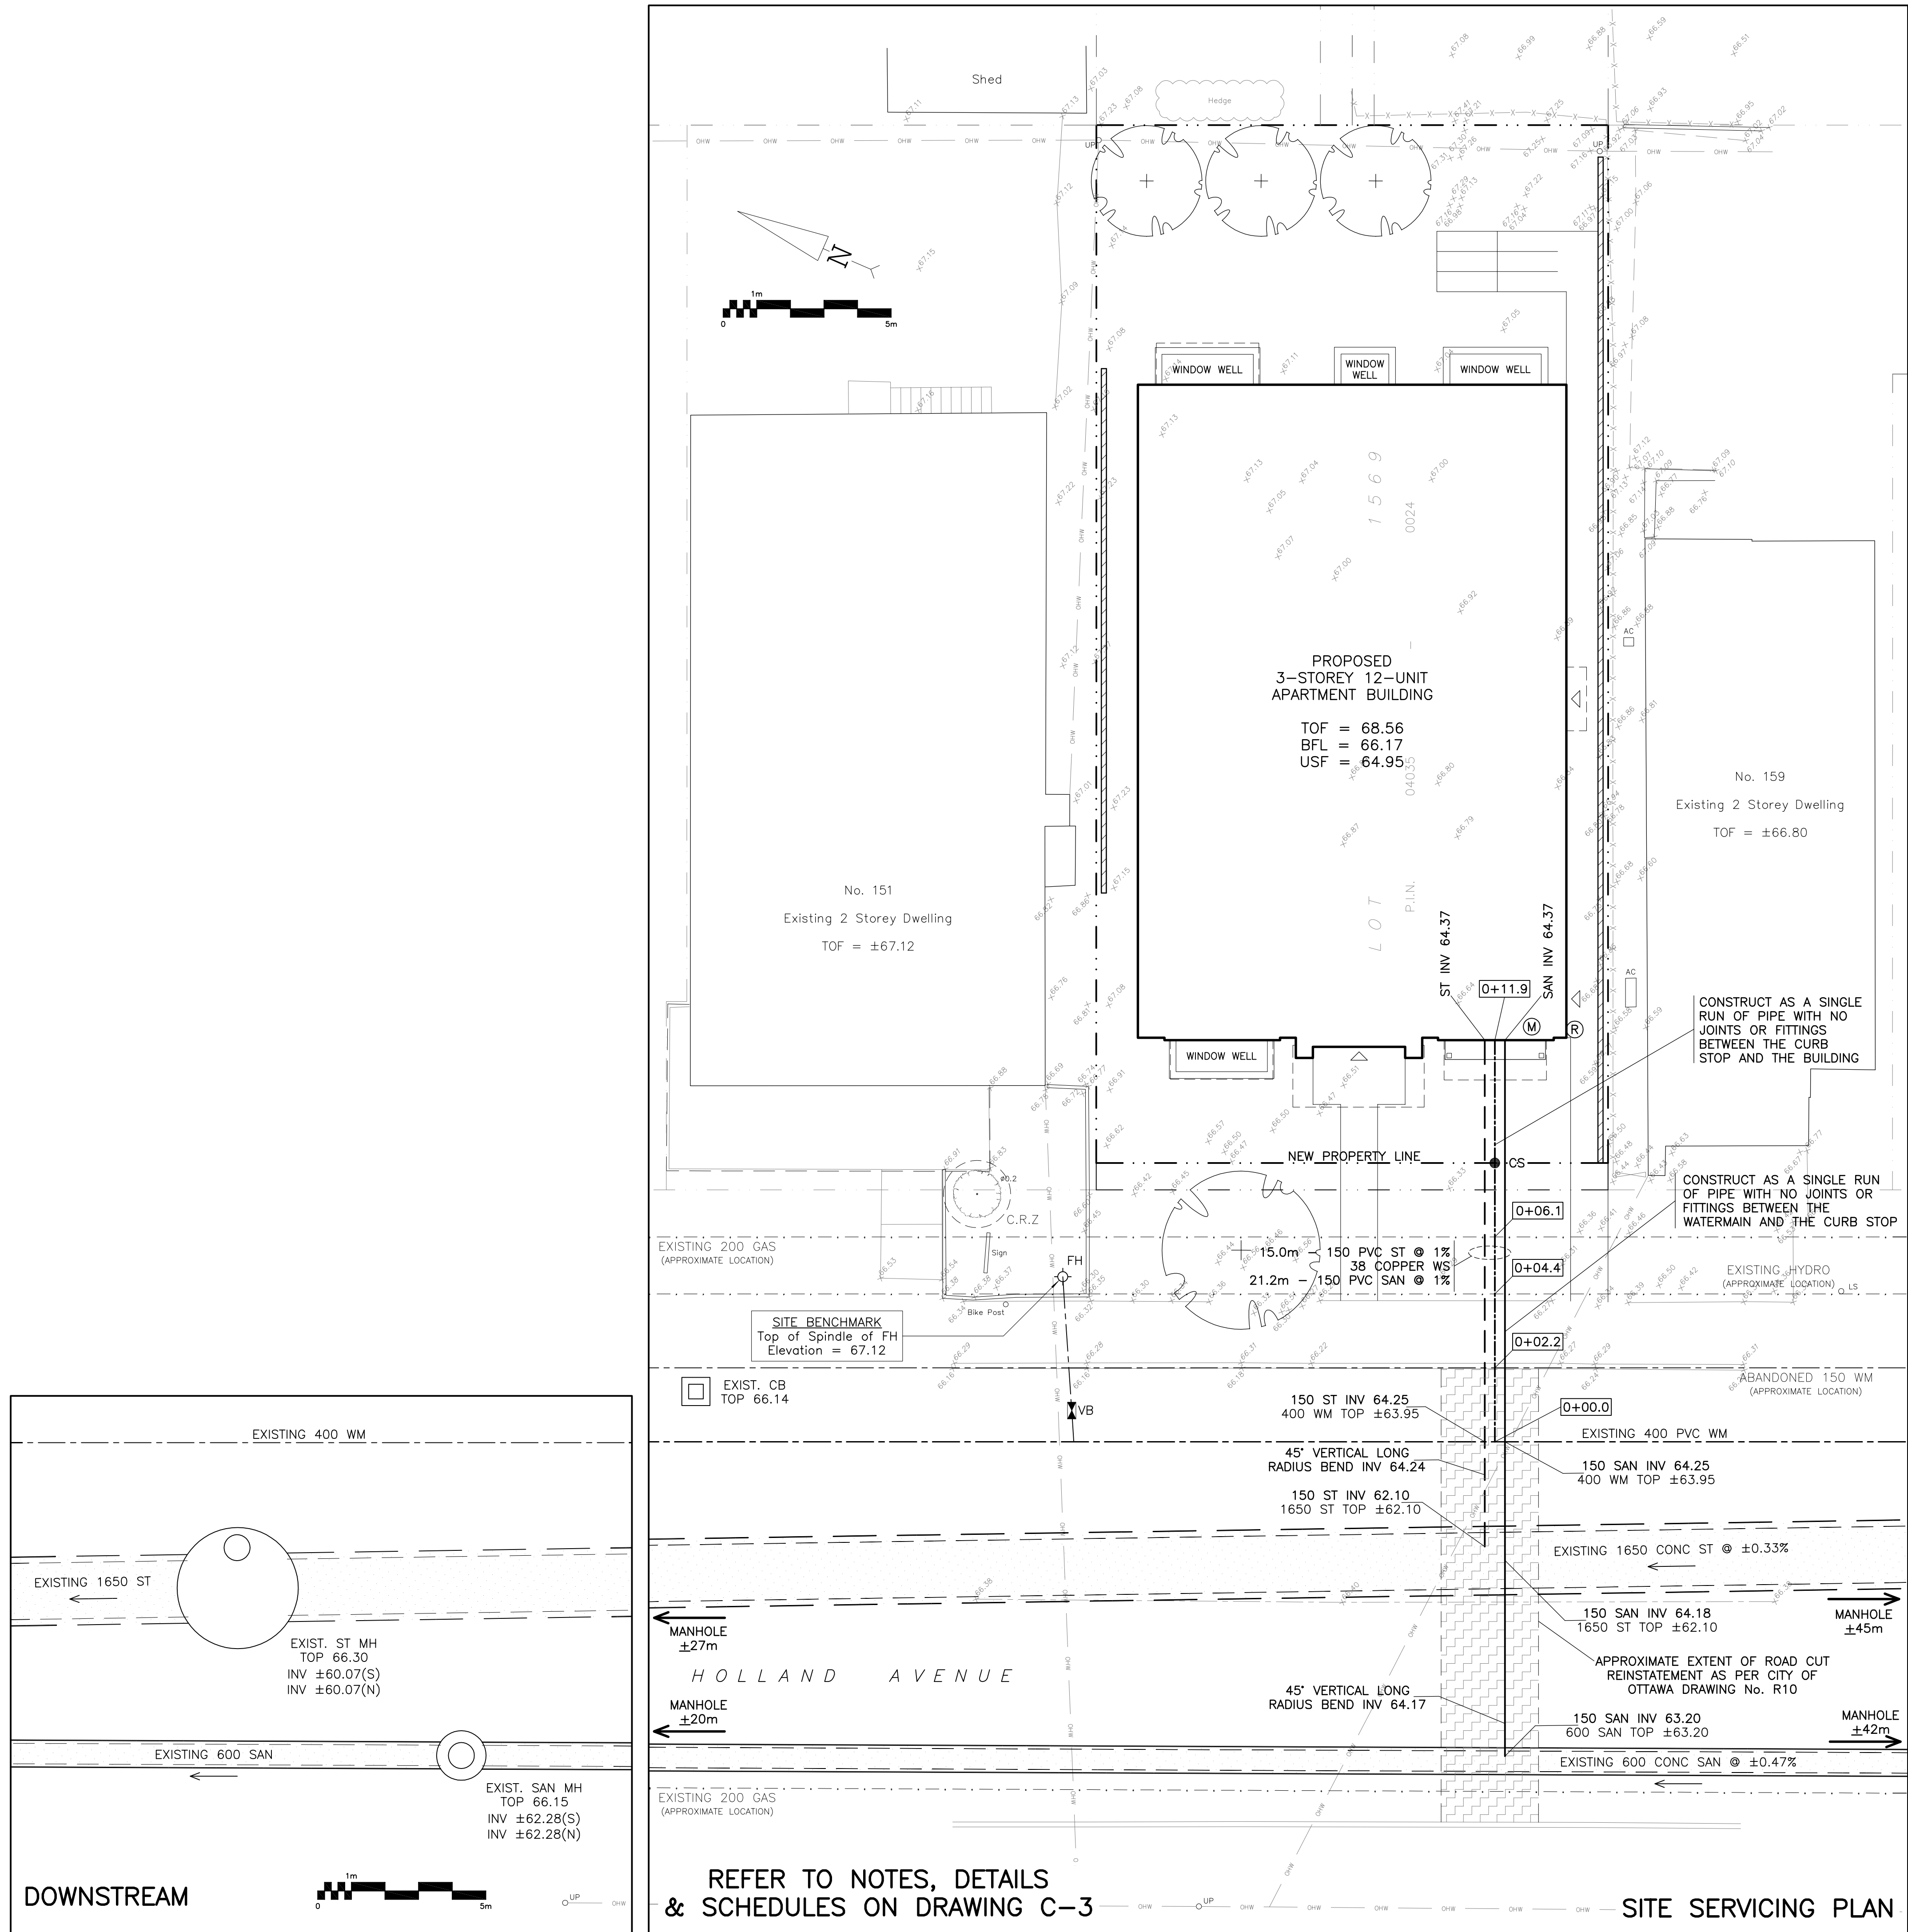

No.	DATE	REVISION
5	APR 29-21	RE-ISSUED FOR APPROVAL
4	MAR 30-21	RE-ISSUED FOR APPROVAL
3	NOV 10-20	ISSUED FOR APPROVAL
2	OCT 22-20	ISSUED FOR COORDINATION
1	SEP 2-20	PRELIMINARY

D. B. GRAY ENGINEERING INC.
Stormwater Management - Grading & Drainage - Storm & Sanitary Sewers - Watermain
700 Long Point Circle
Ottawa, Ontario
613-425-8044
d.gray@dbgrayengineering.com

Project
PROPOSED 3-STOREY 12-UNIT APARTMENT BUILDING
157 HOLLAND AVENUE
OTTAWA, ONTARIO

Drawing Title
SITE SERVICING PLAN

Engineer's Seal

NOT VALID UNLESS SIGNED & DATED

Drawn: D.B.G.
Hor. Scale: 1:100
Vert. Scale: 1:100
Date: SEP 2-20
Job No.: 20074

Drawing No.
C-1
of 4