



**PLANT LIST-AMENITY AREA**

KEY	QTY.	BOTANICAL NAME	COMMON NAME	CAL./HT.	ROOT
<b>MEDIUM DECIDUOUS TREES</b>					
7.5m TO 15m MATURE HEIGHT					
AR	3	ACER RUBRUM 'AUTUMN SPIRE'	AUTUMN SPIRE MAPLE	60	8&8
CS	2	CATALPA SPECIOSA	NORTHERN CATALPA	60	8&8
CO	2	CELTIS OCCIDENTALIS	HACKBERRY	60	8&8
CC	2	CORYLUS COLURNA	TURKISH HAZEL	60	8&8
GB	5	GINKGO BILBOBA 'AUTUMN GOLD'	AUTUMN GOLD GINKGO	60	8&8
TC	2	TILIA CORDATA 'CORINTHIAN'	CORINTHIAN LINDEN	60	8&8
	16				
<b>DECIDUOUS SHRUBS</b>					
AC	6	AMELANCHIER CANADENSIS	SERVICEBERRY (TREE FORM)	125cm HT.	PT.
Cs	38	CORNUS SERICEA 'FARROW'	ARCTIC FIRE DOGWOOD	3 GAL.	PT.
	38				
<b>GRASSES</b>					
ca	60	CALAMAGROSTIS X ACUTIFLORA 'KARL FOERSTER'	KARL FOERSTER REED GRASS	2 GAL.	PT.
	60				

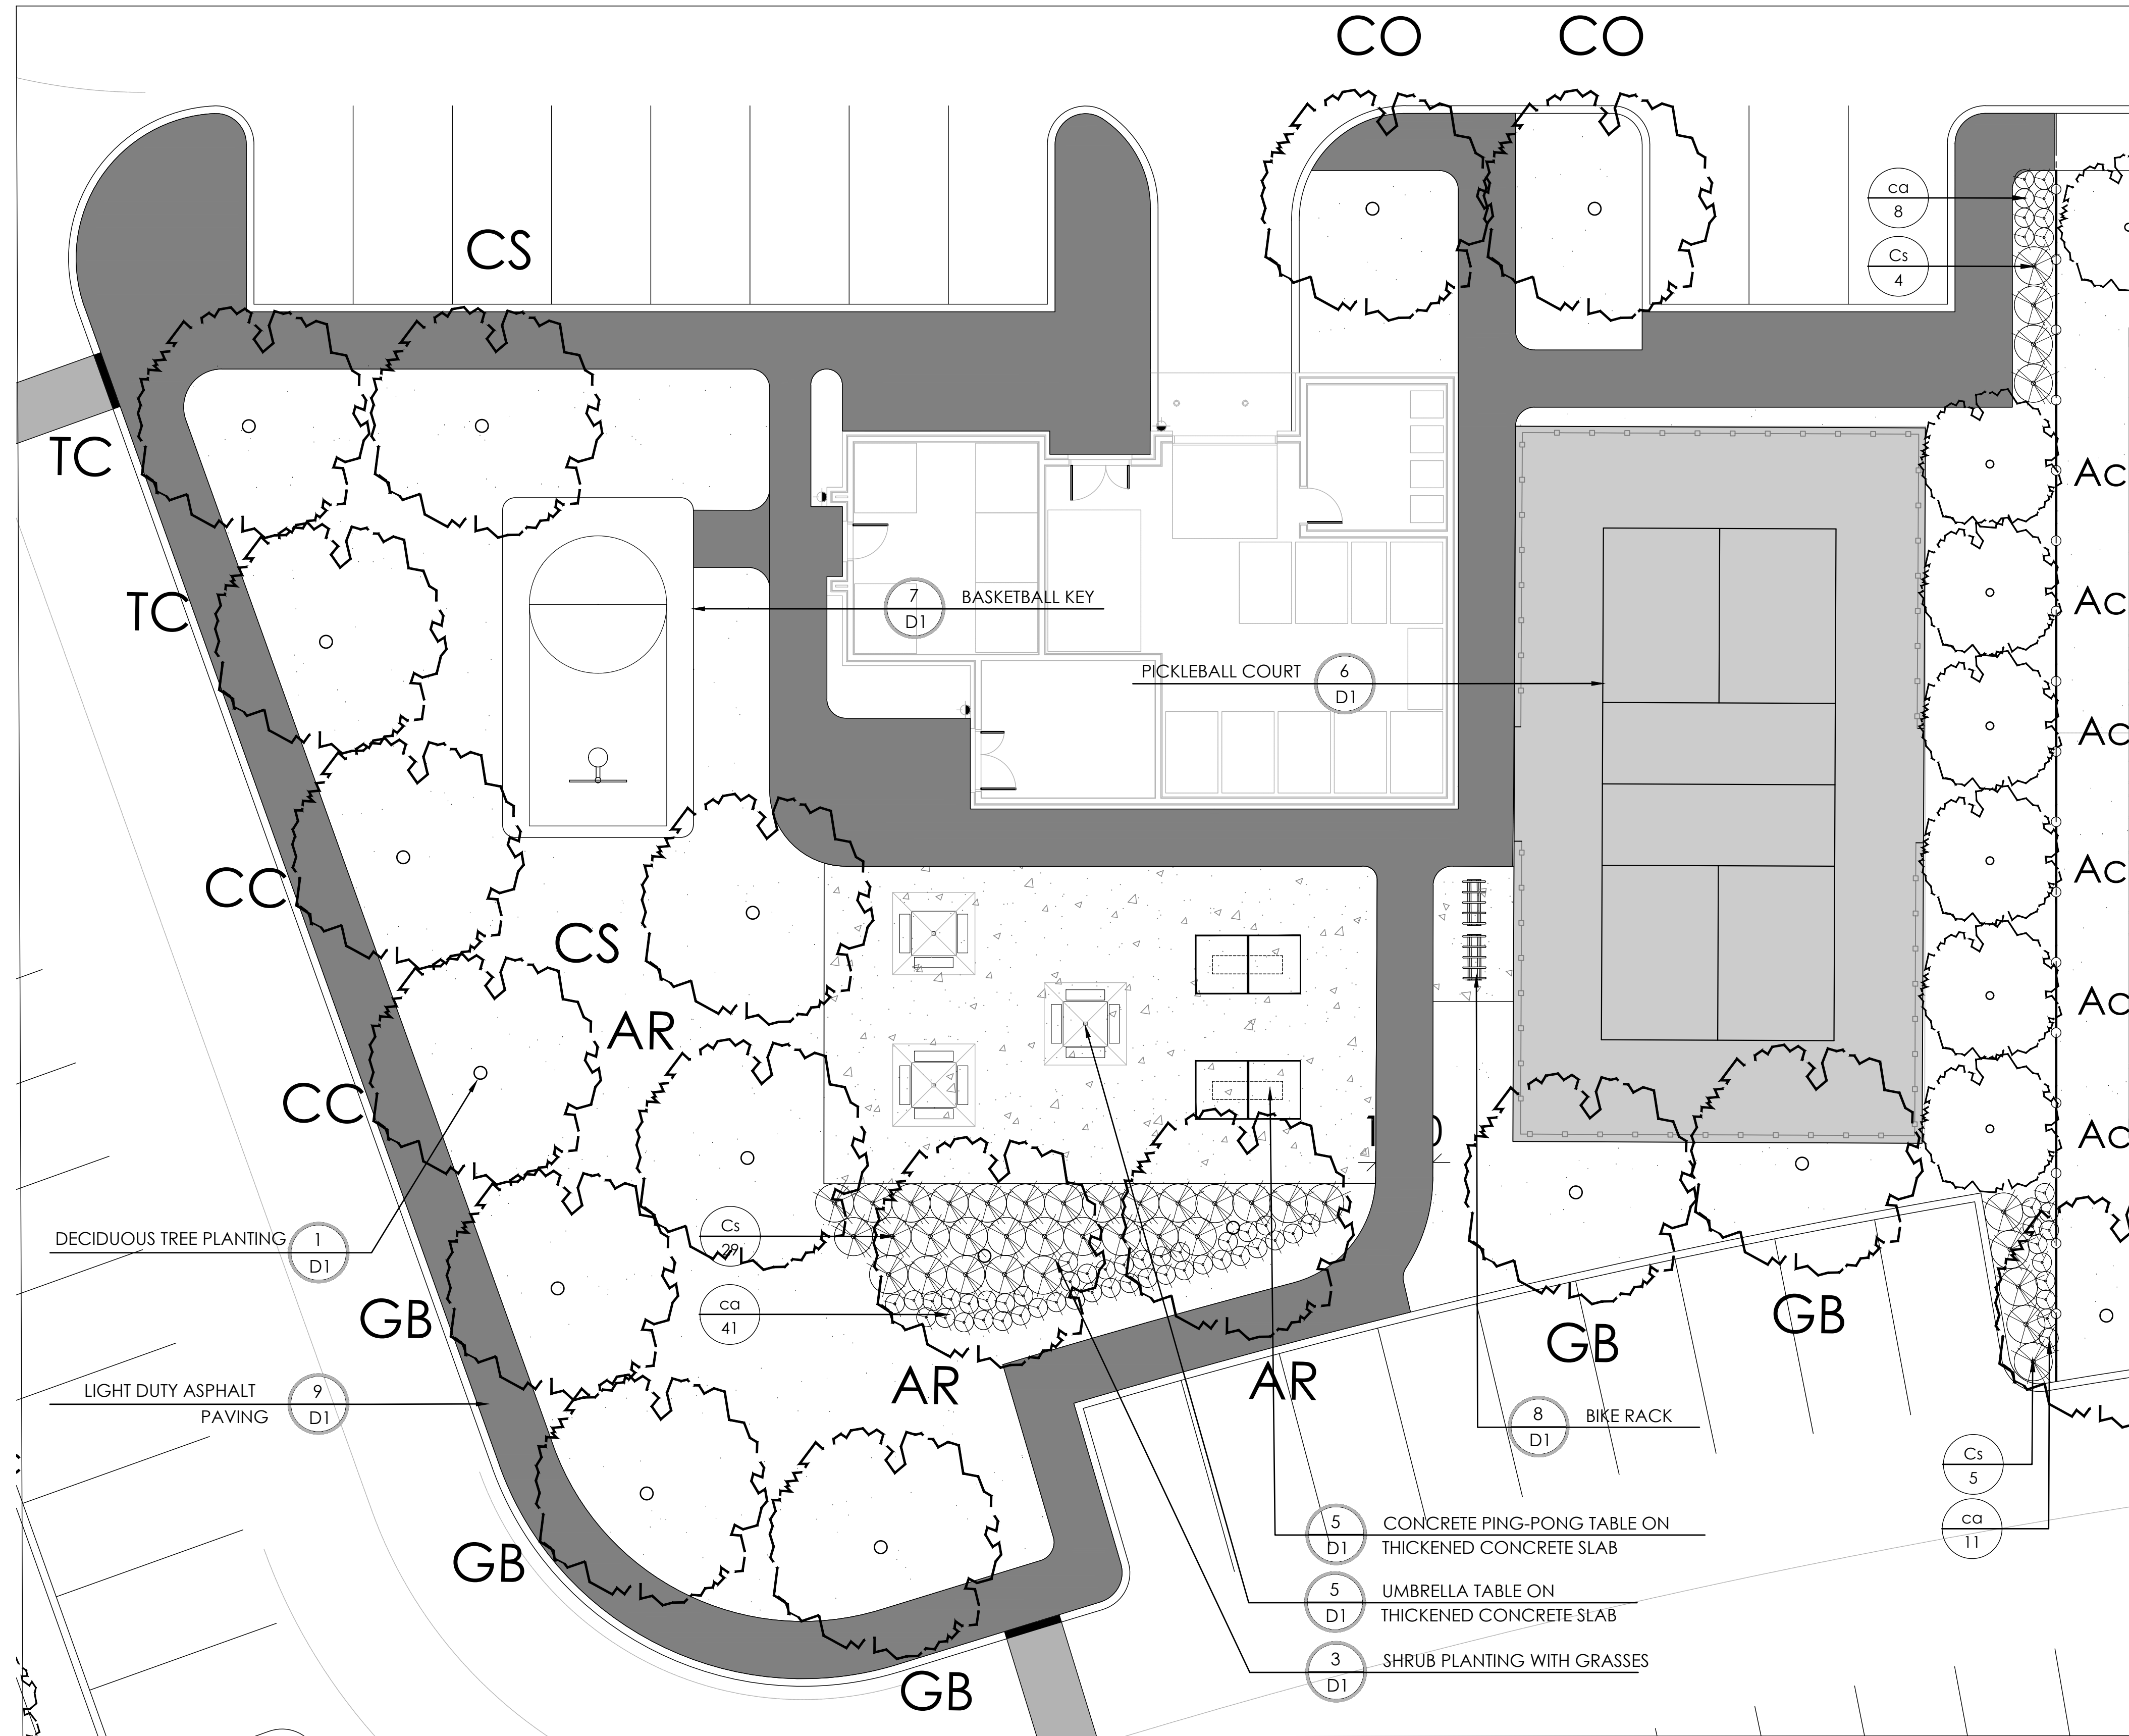

1 AMENITY AREA  
1:100

Contractor shall check all dimensions on the work and report any discrepancy to the Landscape Architect before proceeding. All drawings and specifications are the property of the Landscape Architect and must be returned at the completion of the work. This drawing is not to be used for construction until signed by the Landscape Architect.

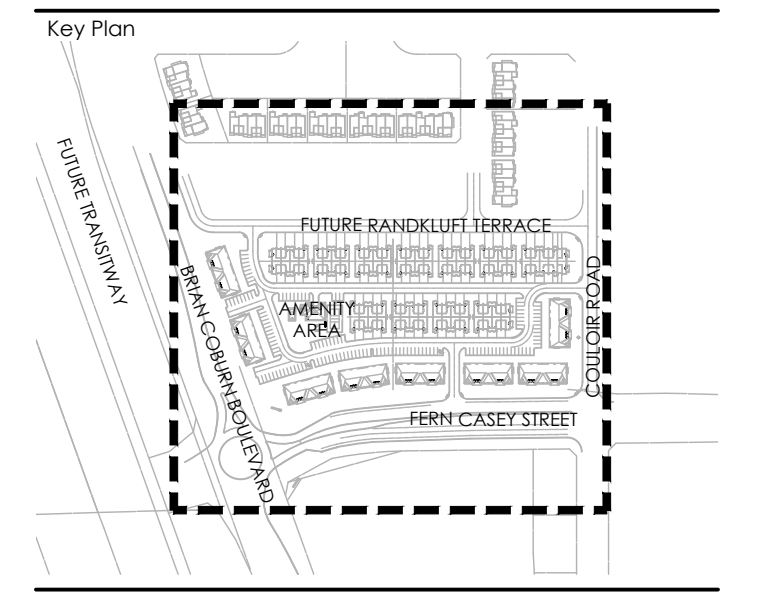

**LEGEND**

PROPERTY LINE

**PLANTING**

- MEDIUM DECIDUOUS TREE (7.5m TO 14m HEIGHT)
- SHRUB (TREE FORM)
- DECIDUOUS/CONIFEROUS SHRUB
- ORNAMENTAL GRASSES
- LANDSCAPE BOULDER
- SODDING
- PLANTING BED

**SURFACING**

- C.I.P. CONCRETE
- ASPHALT PAVING
- PICKLEBALL COURT SURFACE


**AMENITIES**

- UMBRELLA SHADE SHELTER
- CONCRETE PING-PONG TABLE
- BASKETBALL KEY AND HOOP

No.	Description	Date
5	Issued for 2nd Submission	Apr. 23/21
4	Re-issued for 1st Submission with Cross Sections	Jan. 27/21
3	Issued for 1st Submission	Dec. 14/20
2	Issued for Client Review	Nov. 20/20
1	Issued for Client Review	Aug. 12/20

Revision

City Approval Stamp

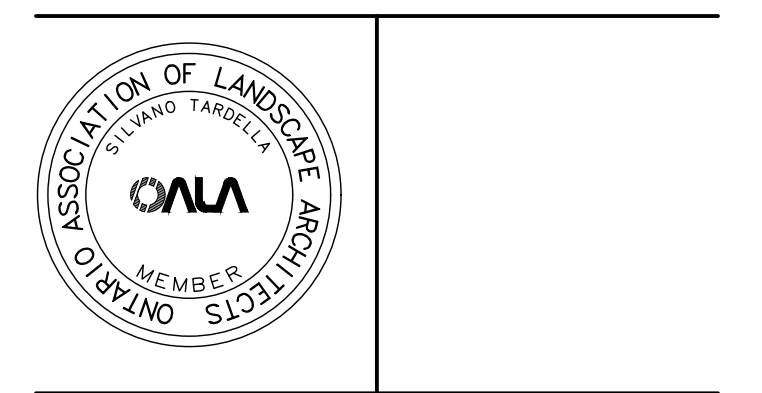

**NAK**  
design strategies

1285 WELLINGTON STREET WEST, OTTAWA, ON K1Y 3A8 CANADA  
T 413.237.2345 F 413.237.4423 NAKDESIGNSTRATEGIES.COM

**TRAILSEDGE RENTAL BLOCKS  
193 & 194 SITE PLAN**  
OTTAWA, ON

Title

DETAILS

Date	APRIL 2021	Sheet	
Scale	1:100		
Drawn	is		D3
Checked	jh		
Job No.	20-135		