


Legend

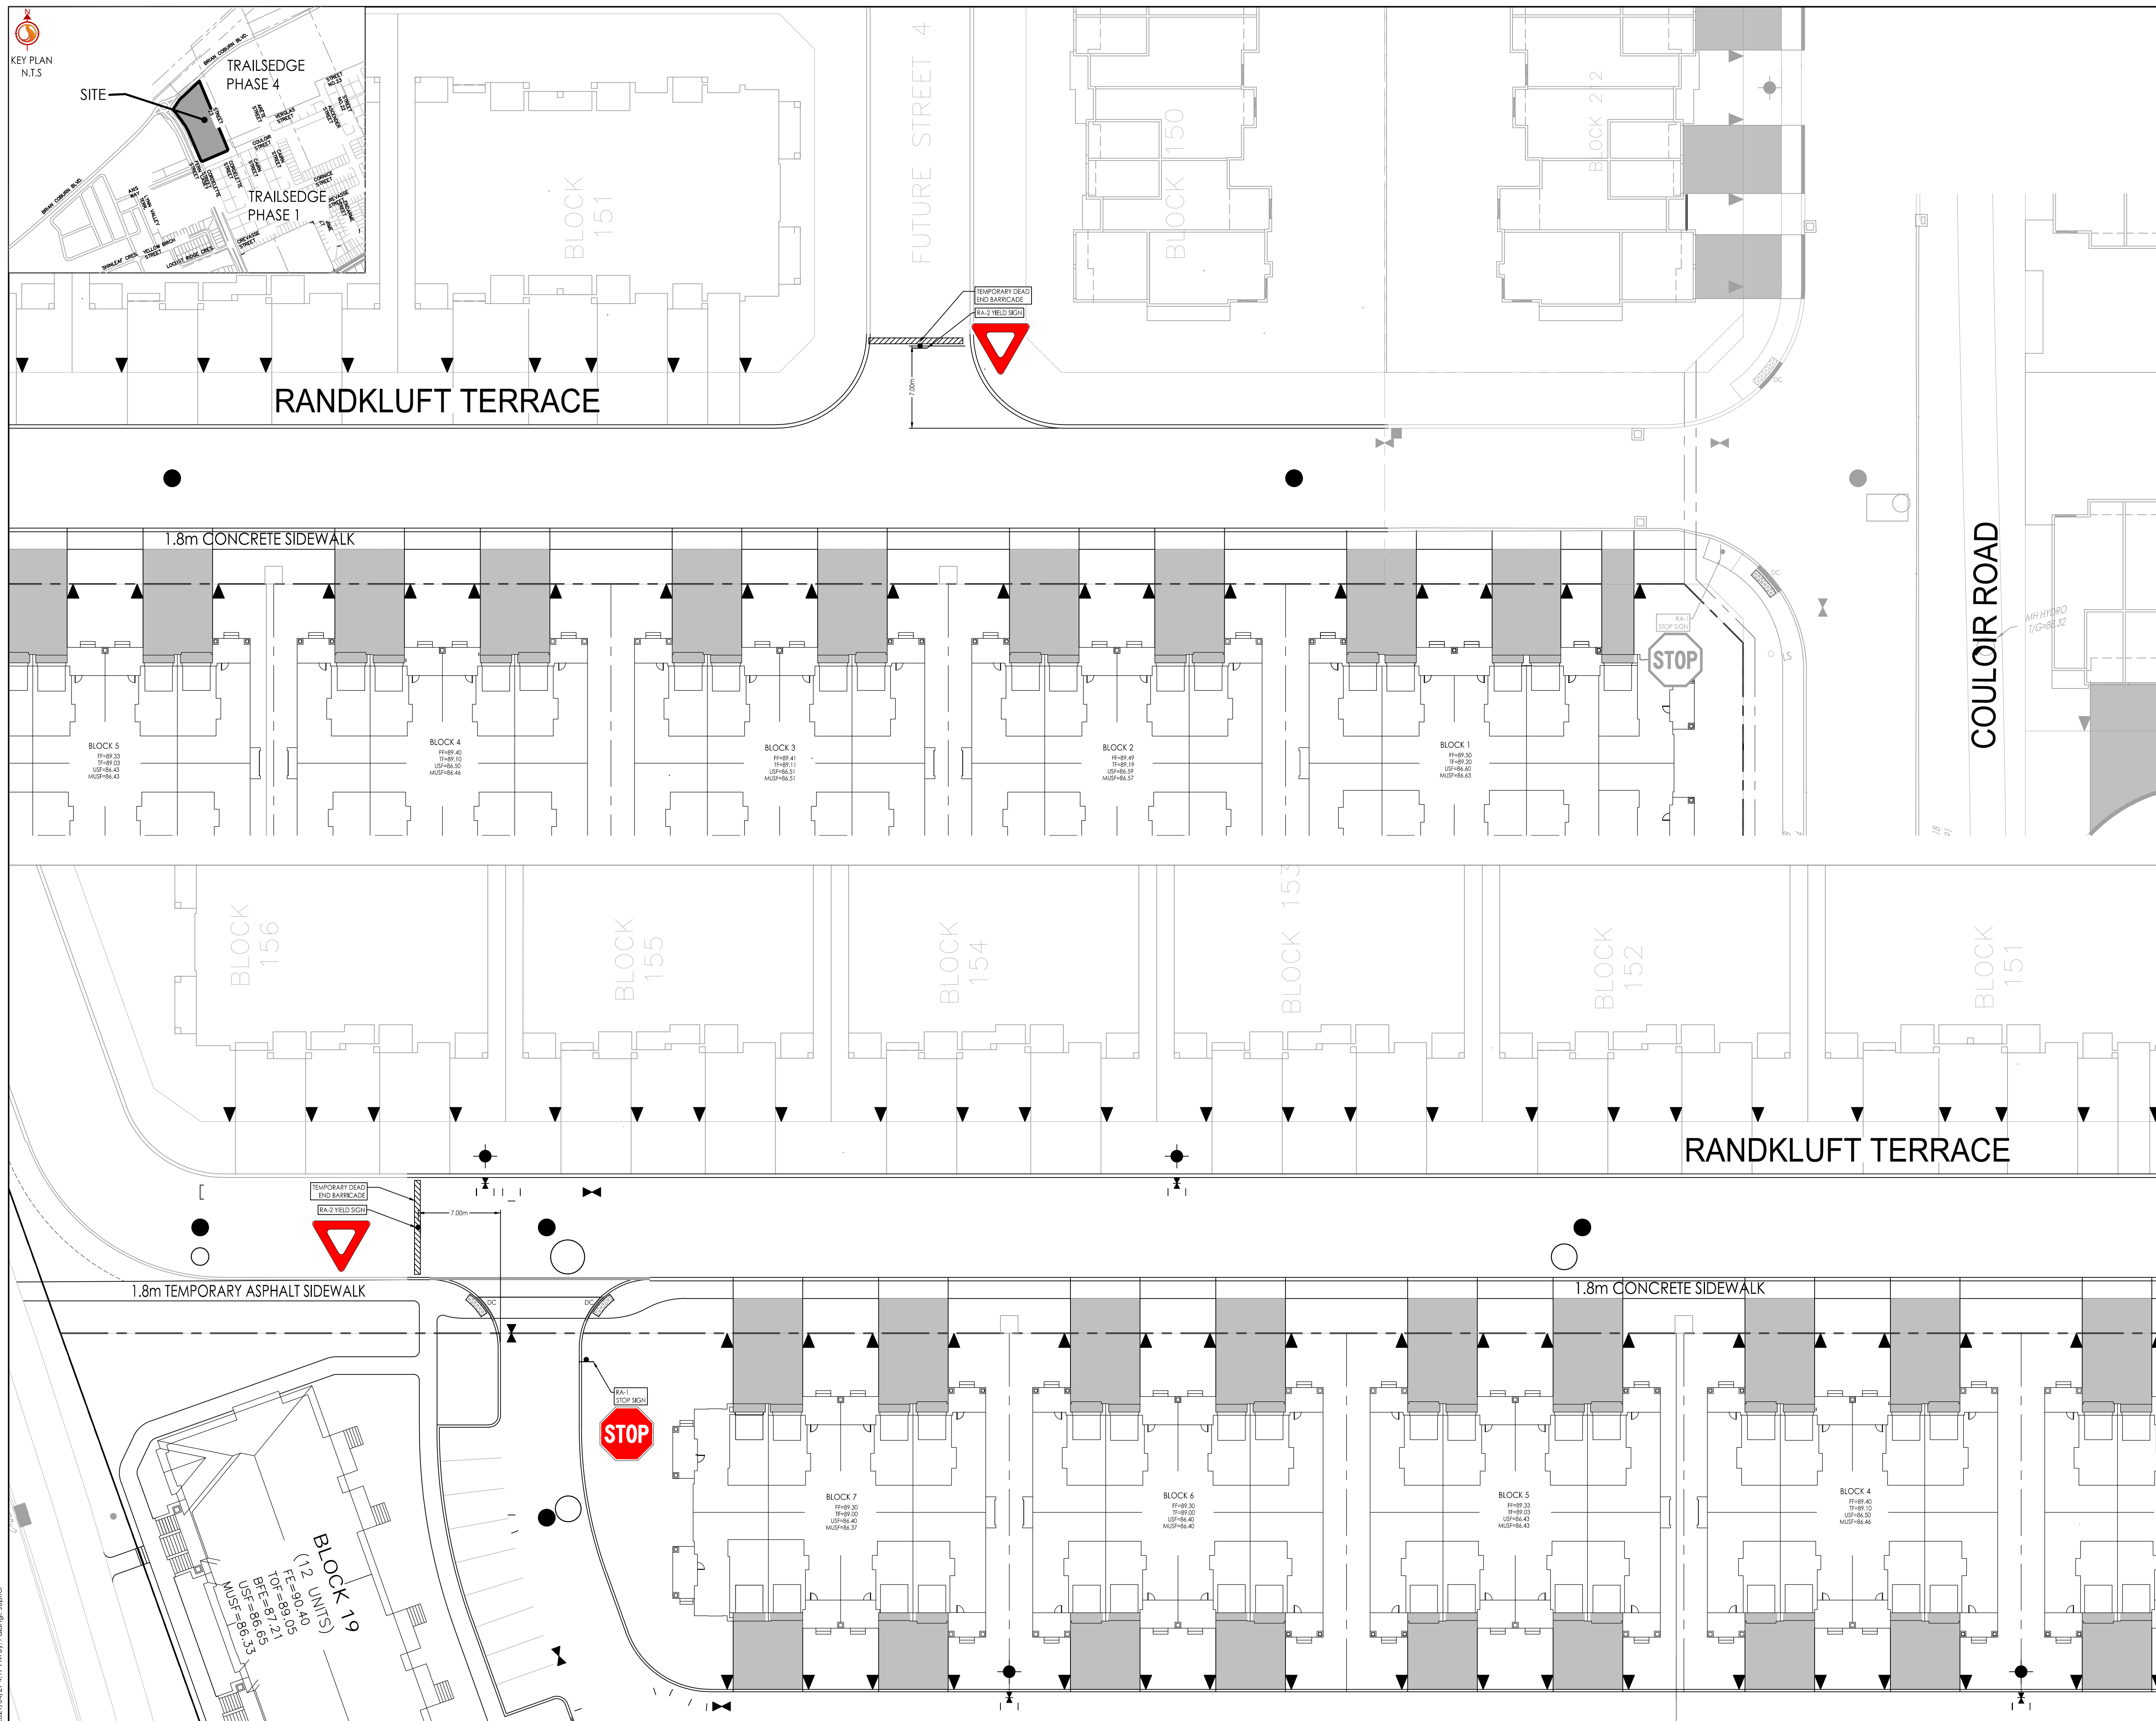

Revision	By	Appd.	YY.MM.DD
2	JP	DT	21.04.30
1	JP	DT	20.12.16

File Name:	160401585-D8	JP	DT/SG	JP	20.11.06
Permit-Seal		Dwn.	Chkd.	Dgn.	YY.MM.DD

Client/Project  
**RICHCRAFT GROUP OF COMPANIES**  
 2280 ST. LAURENT BLVD  
**PROPOSED RESIDENTIAL DEVELOPMENT**  
**TRAILSEDGE BLOCK 193 & 194**  
 OTTAWA, ON

Title  
**GEOMETRIC ROAD DESIGN DRAWING**  
**SIGNAGE AND LINE PAINTING**

Project No.	Scale	Sheet	Revision
160401585	0 2.5 7.5 12.5m 1:250		
Drawing No.			

W:\active\160401585\design\drawing\160401585-GRDD.dwg  
 2021/04/29 4:17 PM by: Pabing, Juper  
 ORIGINAL SHEET - ARCH-D