


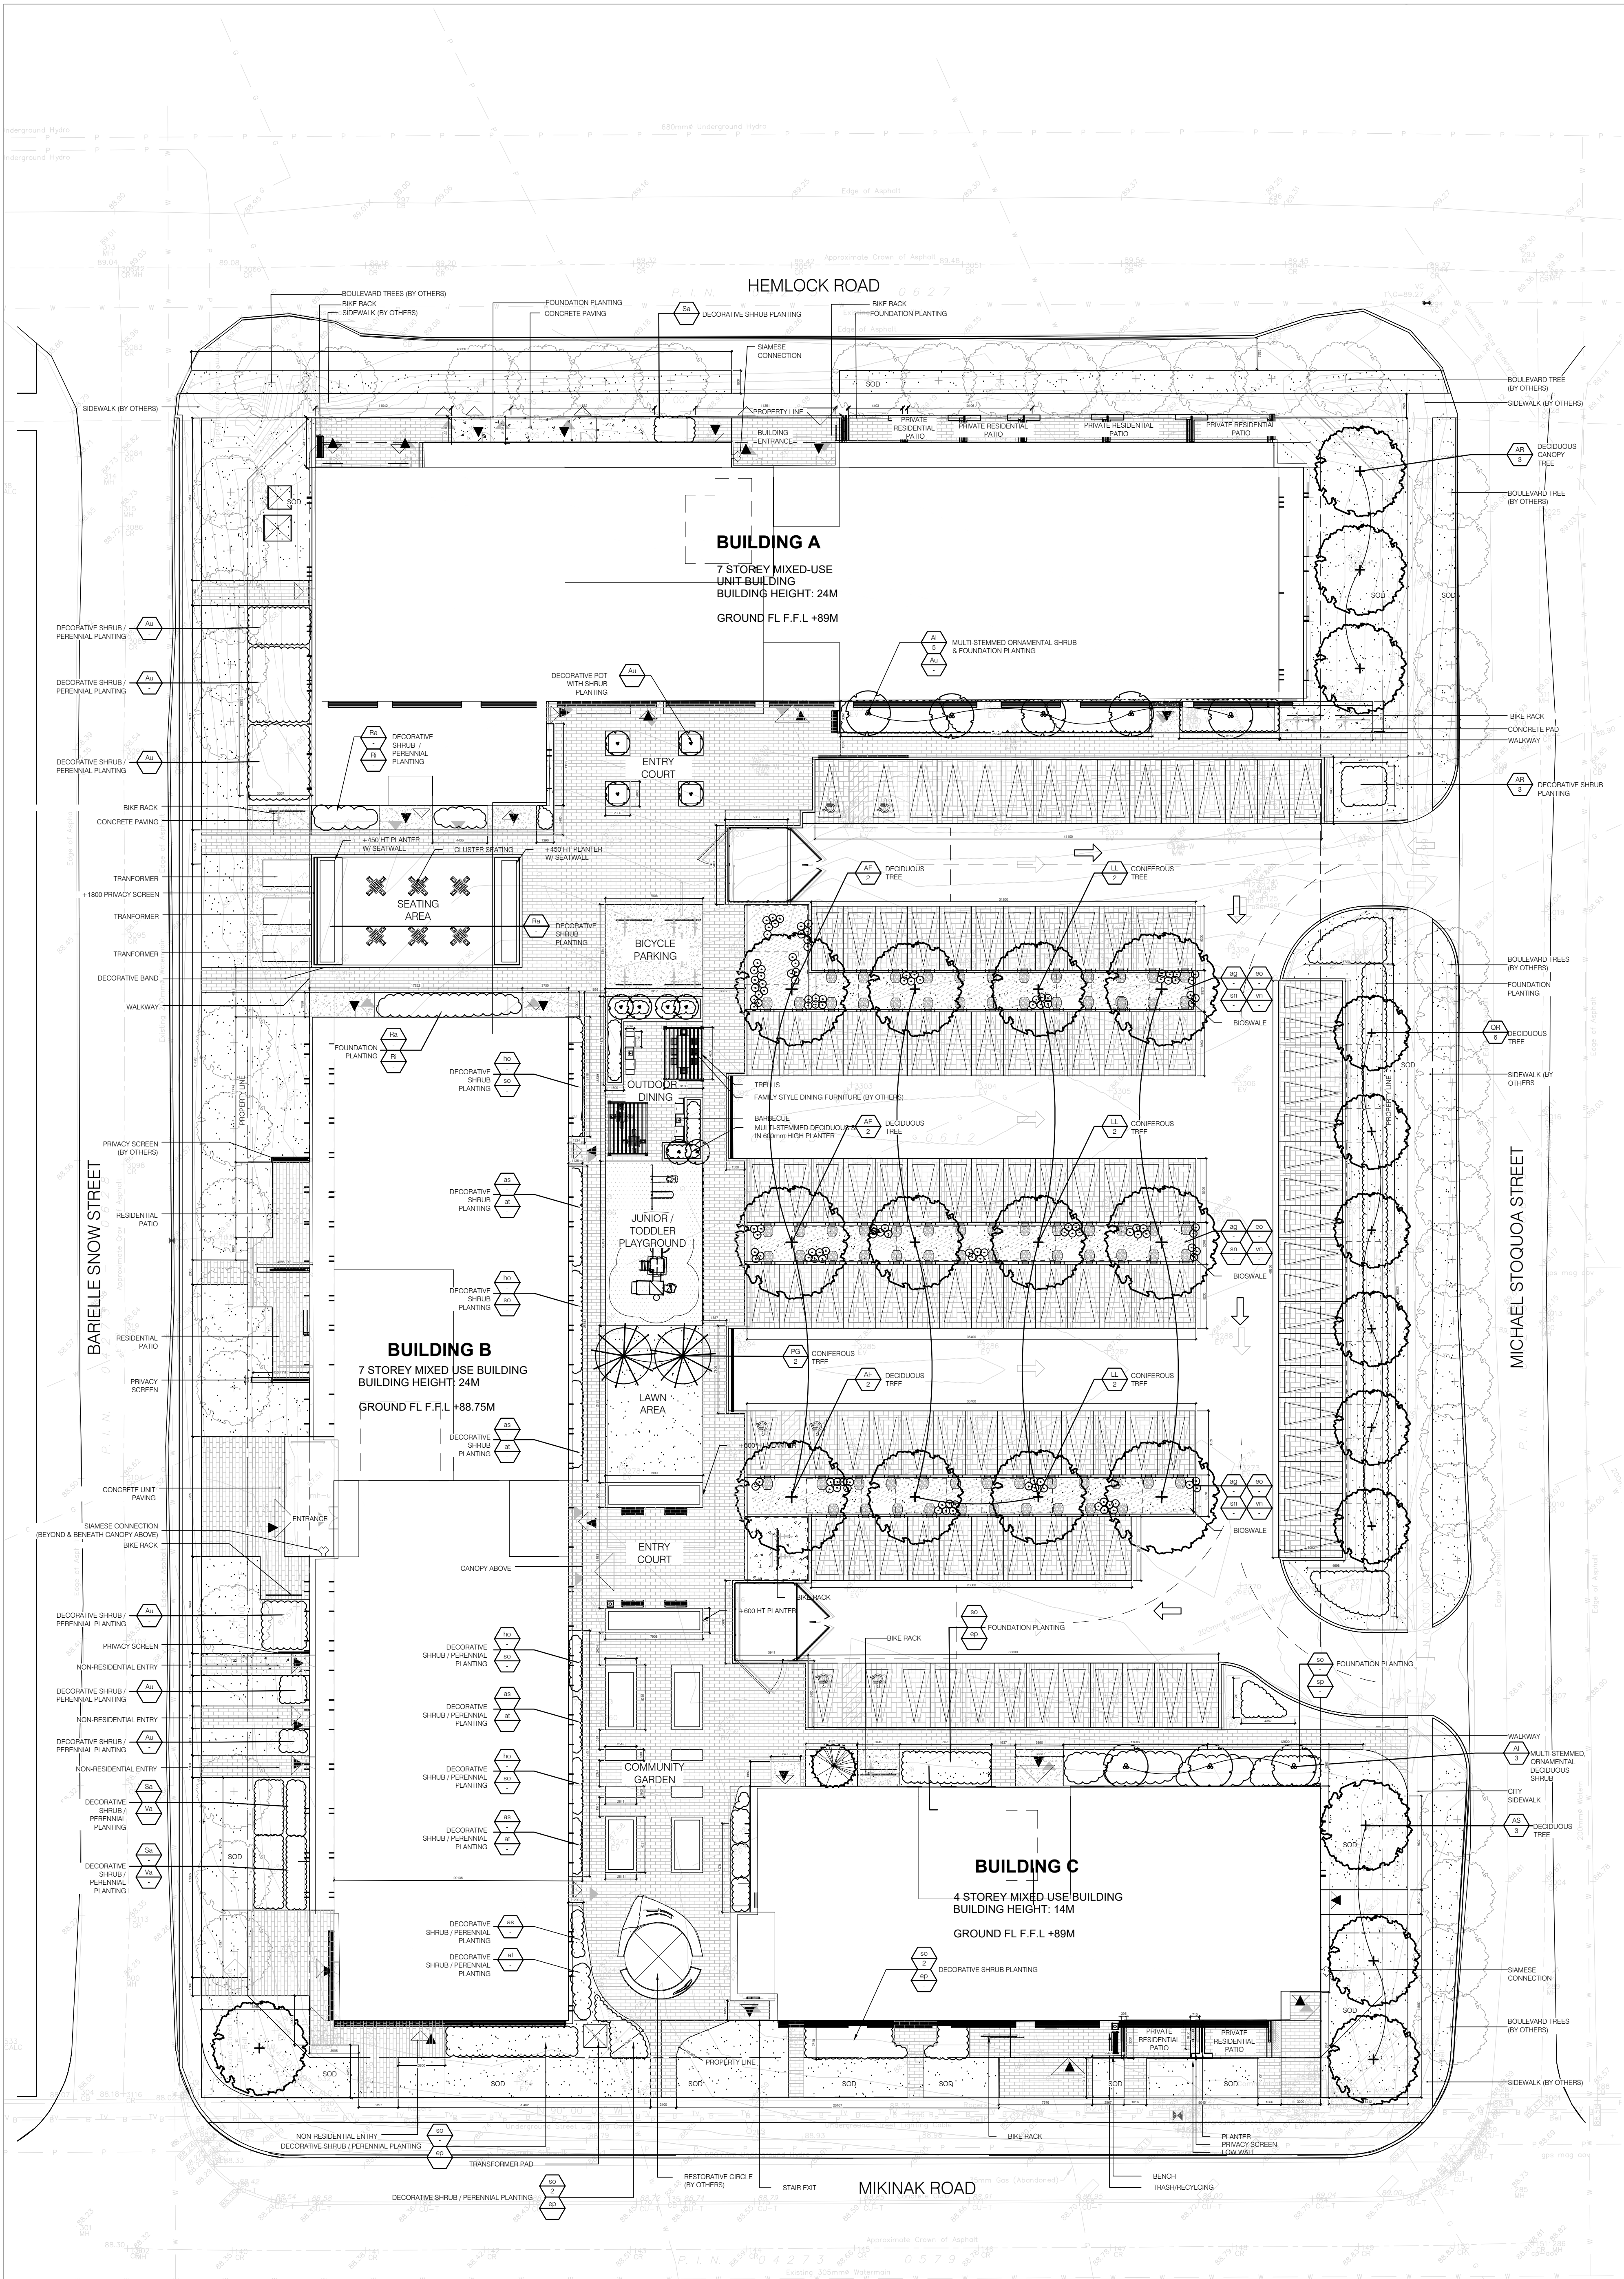

PLANT LIST							
KEY	QTY	BOTANICAL NAME	COMMON NAME	CAL.	HT.	COND.	REMARKS
DECIDUOUS TREES							
AF	6	Acer x freemanii	Autumn Blaze Jefferson	60mm		W.B.	spacing per plan
AR	3	Acer rubrum	Red Maple	60mm		W.B.	spacing per plan
AS	3	Acer saccharum	Sugar Maple	60mm		W.B.	spacing per plan
QR	6	Quercus rubra	Red Oak	60mm		W.B.	spacing per plan
CONIFEROUS TREES							
LL	6	Larix laricina	American Larch		300cm	W.B.	spacing per plan
PG	2	Picea glauca	White Spruce		300cm	W.B.	spacing per plan
DECIDUOUS SHRUBS							
AI	-	Amelanchier laevis	Allegheny Serviceberry		150cm	7 Gal.	spacing per plan
Ra	-	Rhus aromatica Gro-Low	Fragrant Sumac Gro-Low		50cm	3 Gal.	1.5m spacing
Ri	-	Rubus odoratus	Flowering Raspberry		30cm	2 Gal.	1.5m spacing
Sa	-	Spiraea alba	Meadowweet		30cm	2 Gal.	1.5m spacing
Va	-	Vaccinium angustifolium	Lowbush Blueberry		30cm	2 Gal.	0.6m spacing
BROADLEAF EVERGREENS							
Au	-	Archtoostaphylos uva-ursi	Bearberry		30cm	2 Gal.	1.5m spacing
PERENNIALS/ ORNAMENTAL GRASSES							
ag	-	Andropogon gerardi	Big Bluestem		-	1 Gal.	0.5m spacing
as	-	Asclepias syriaca	Common Milkweed		-	1 Gal.	0.5m spacing
at	-	Asclepias tuberosa	Butterfly Milkweed		-	1 Gal.	0.5m spacing
eo	-	Euonymus obovatus	Running Euonymus		-	1 Gal.	0.5m spacing
ep	-	Echinacea purpurea	Purple Coneflower		-	1 Gal.	0.5m spacing
ho	-	Hieracium odorata	Sweet Grass		-	1 Gal.	1.0m spacing
so	-	Salvia officinalis	Common Sage		-	1 Gal.	0.5m spacing
sn	-	Sorghastrum nutans	Indian Grass		-	1 Gal.	0.6m spacing
vn	-	Veronica noveboracensis	Ironweed		-	1 Gal.	0.3m spacing



39 Auriga Dr, Nepean, ON K2E 7Y8

COPYRIGHT

The drawings have been prepared solely for the intended use. No other reproduction or distribution for any purpose other than authorized by IBI Group is permitted. IBI Group disclaims any liability for any damages or losses resulting from the use of these drawings. IBI Group shall be responsible for any damages or losses resulting from the use of these drawings.

IBI Group Architects (Canada) Inc.
a member of the IBI Group of companies

ISSUES	No.	DESCRIPTION	DATE
1	ISSUED FOR DRAFT DD SUBMISSION	2020-12-07	
2	ISSUED FOR DD SUBMISSION	2021-01-05	
3	ISSUED FOR OCH SPC APP REVIEW	2021-05-14	
4	ISSUED FOR SPC SUBMISSION	2021-05-19	


KEYPLAN

HEMLOCK
BAREILLE SNOW
MIKINAK
MICHAEL STOQUA
N

CONSULTANTS

NOT FOR CONSTRUCTION

SEAL

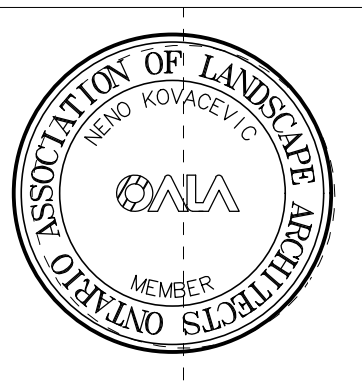

PRIME CONSULTANT

IBI GROUP
Unit 110 - 550 Dutton Avenue
Kingston ON K7M 8N7 Canada
tel 613 531 4440 fax 613 531 7789
ibigroup.com

PROJECT

MIKINAK REDEVELOPMENT
715 MIKINAK ROAD, OTTAWA, ON,
CANADA K1K 2G8

PROJECT NO:
125599

DRAWN BY:
BB/LL

PROJECT MGR:
NK

CHECKED BY:
NK

APPROVED BY:
NK

SHEET TITLE

LANDSCAPE LAYOUT & PLANTING PLAN

SHEET NUMBER
LP1101

ISSUE
L

4/17/2018 2:22:54 PM



400 BIKE RACKS



NOTES:
1. MANUFACTURER: MAGLIN SITE FURNITURE
2. MODEL: MBR-0400-0001
3. MOUNTING: DIRECT BURIAL
4. MATERIAL: STEEL
5. COLOUR: GUNMETAL
6. OPTION: 11 BIKES
7. CONTRACTOR TO SUBMIT DETAILED SHOP DRAWINGS FOR APPROVAL BY LANDSCAPE ARCHITECT

BIKE RACK
L-501 / N.T.S.

720 BACKED BENCH



NOTES:
1. MANUFACTURER: MAGLIN SITE FURNITURE
2. MODEL: MBR-0720-0002
3. MOUNTING: SURFACE MOUNT
4. MATERIAL: IPE WOOD SEAT WITH ALUMINUM SOLID CAST BENCHES
5. COLOUR: IPE WOOD WITH GUNMETAL BENCH ENDS
6. OPTION: BACKED BENCH TWO END ARMS, SURFACE MOUNT
7. CONTRACTOR TO SUBMIT DETAILED SHOP DRAWINGS FOR APPROVAL BY LANDSCAPE ARCHITECT

BENCH
L-501 / N.T.S.

1100 CLUSTER SEATING



NOTES:
1. MANUFACTURER: MAGLIN SITE FURNITURE
2. MODEL: MFB-1100-0007
3. MOUNTING: SURFACE MOUNT
4. MATERIAL: HDPE CHARCOAL SLAT TABLE TOP AND SEATS WITH HSS METAL FRAME
5. COLOUR: GUNMETAL "GLASS COLLECTION" FINISH
6. OPTION: ACCESSIBILITY, BACKREST, NO UMBRELLA MOUNT
7. CONTRACTOR TO SUBMIT DETAILED SHOP DRAWINGS FOR APPROVAL BY LANDSCAPE ARCHITECT

DINING TABLE
L-501 / N.T.S.

8'x8'x8' PERGOLA



NOTES:
1. MANUFACTURER: HAUSER
2. MODEL: ST18-413H-8x8-S-PERGOLA
3. MOUNTING: SURFACE MOUNT
4. MATERIAL: ALUMINUM PURLIN
5. COLOUR: ALUMINUM
6. OPTION: N/A
7. CONTRACTOR TO SUBMIT DETAILED SHOP DRAWINGS FOR APPROVAL BY LANDSCAPE ARCHITECT

PERGOLA
L-501 / N.T.S.

13'x24.5'x7.5' TRELLIS



NOTES:
1. MANUFACTURER: HAUSER
2. MODEL: CHS-2015-AL-13.4X24.5X7.5
3. MOUNTING: SURFACE MOUNT
4. MATERIAL: ALUMINUM PURLIN
5. COLOUR: ALUMINUM
6. OPTION: N/A
7. CONTRACTOR TO SUBMIT DETAILED SHOP DRAWINGS FOR APPROVAL BY LANDSCAPE ARCHITECT

TRELLIS
L-501 / N.T.S.

TREMAN STATE PARK



NOTES:
1. MANUFACTURER: LANDSCAPE STRUCTURES
2. TYPE: "PLAYSHAPE" PLAY STRUCTURE
3. AGE GROUP: 2-5 YEARS
4. COLOUR: PALETTE BV
5. CONTRACTOR TO SUBMIT DETAILED SHOP DRAWINGS FOR APPROVAL BY LANDSCAPE ARCHITECT

PLAYGROUND (AGE 2-5)
L-501 / N.T.S.

GENERAL NOTE:
MANUFACTURED ELEMENTS PROVIDED FOR DESIGN INTENT ONLY.
FINAL MODELS AND SPECIFICATIONS TO BE CONFIRMED BY CLIENT.

CLIENT




39 Auriga Dr, Nepean, ON K2E 7Y8

COPYRIGHT
This drawing has been prepared solely for the intended use. No other reproduction or distribution for any purpose other than that authorized by IBI Group is permitted. Written permission must first be obtained from IBI Group. IBI Group shall not be held responsible for any errors or omissions on this plan. IBI Group shall be held responsible for any variations from the dimensions and locations shown on the drawing. Shop drawings shall be submitted to IBI Group for general conformance before proceeding with fabrication.
IBI Group Architects (Canada) Inc.
a member of the IBI Group of companies

ISSUES		
No.	DESCRIPTION	DATE
1	ISSUED FOR DRAFT DD SUBMISSION	2020-12-07
2	ISSUED FOR DD SUBMISSION	2021-01-05
3	ISSUED FOR OCH SPC APP REVIEW	2021-05-14
4	ISSUED FOR SPC SUBMISSION	2021-05-19

KEYPLAN

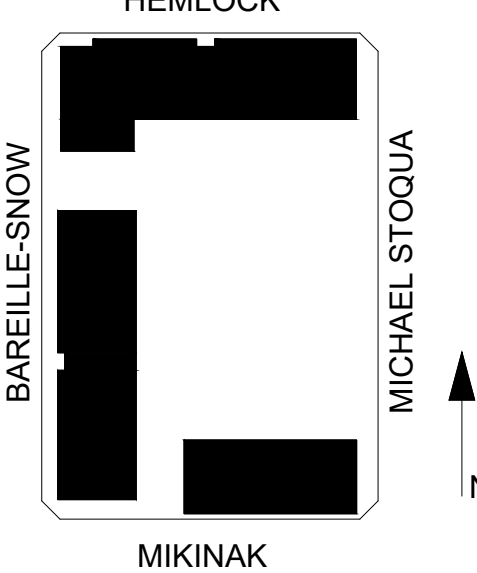

CONSULTANTS

NOT FOR CONSTRUCTION

SEAL



PRIME CONSULTANT
IBI GROUP
Unit 110 - 850 Dutton Avenue
Kingston ON K7M 8N7 Canada
Tel: 613 531 4440; Fax: 613 531 7759
ibigroup.com

PROJECT
MIKINAK REDEVELOPMENT
715 MIKINAK ROAD, OTTAWA, ON,
CANADA K1K 2G8

PROJECT NO:
125599
DRAWN BY: DB/LL
PROJECT MGR: NK
CHECKED BY: NK
APPROVED BY: NK

SHEET TITLE
LANDSCAPE DETAILS

SHEET NUMBER
LP5002
ISSUE
L

