


OWNER:

NIVO DE

255 MIC

OTTAWA,

613-22

 

THE EXISTING JOB BENCHMARK IS ON A

UTILITY POLE THAT WILL BE RELOCATED TO THE SURVEYOR SHALL ESTABLISH

ALTERNATIVE JOB BENCHMARK PRIOR TO THE COMMENCEMENT OF CONSTRUCTION

AN EXISTING TRANSFORMER AND STREET LIGHTS ARE CONNECTED TO POLE TO BE REMOVED

CONNECTED TO POLE TO BE REMOVED SHALL BE CONNECTED TO NEW POLE

CONNECT RETAINING WALL

REFER TO RETAINING

REFER TO NOTES & DETAILS

DRAWING LEGEND

- CB ☐ CATCH BASIN

KEY PLAN




8	MAY 20-21		RE-ISSUED FOR APPROVAL	
7	MAR 15-21		RE-ISSUED FOR APPROVAL	
6	NOV 16-20		RE-ISSUED FOR APPROVAL	
5	JUN 18-20		RE-ISSUED FOR APPROVAL	
4	MAY 9-20		ISSUED FOR COORDINATION	
3	SEP 27-19		RE-ISSUED FOR APPROVAL	
2	AUG 9-19		ISSUED FOR APPROVAL	
1	JUN 14-19		PRELIMINARY	
No.	DATE		REVISION	

D. B. GRAY ENGINEERING INC.
 Stormwater Management • Grading & Drainage • Storm & Sanitary Sewers • Retention
 700 Long Point Circle 613-425-8044
 Ottawa, Ontario dgray@dbgrayengineering.com

Project
PROPOSED
RESIDENTIAL DEVELOPMENT
164-1166 HIGHCROFT DR.
MANOTICK, ONTARIO

Drawing Title

GRADING PLAN

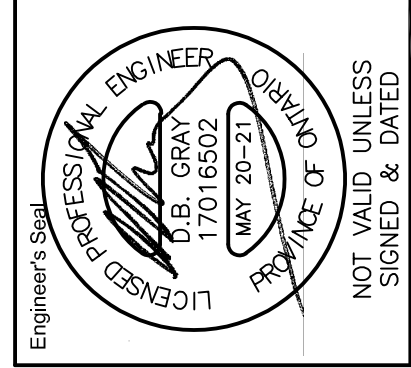

10

of 14