

- - - PROPERTY LINE WOOD PRIVACY FENCE - 8/L2 ---- LOT LINE RETAINING WALL (BY CONCRETE UNIT OTHERS) PAVERS - 1/L2 BENCH ACHILLEA MILLEFOLIUM AMELANCHIER CANADENSIS AMELANCHIER ALNIFOLIA ACER X FREEMANI AUTUMN BLAZE SPIRAEA JAPONICA ILEX VERTICILATA ULMUS AMERICANA PHYSOCARPUS VALLEY FORGE OPULIFOLIUS ACER SACCHARUM

COMMON NAME

|Serviceberr

Sugar Maple

Gold Mound

Yarrow

Winterberry Holly

Dart's Gold Ninebark

Valley Forge Elm

SIZE

SIZE

2 gal

SIZE

2 gal pot

Autumn Blaze Maple 60mm WB

50mm WB, Treefo

60mm WB

60mm WB

<u>LEGEND</u>

- 1. CONTRACTOR TO LAYOUT PLANTING BEDS, PATHWAYS ETC. TO APPROVAL OF LANDSCAPE ARCHITECT PRIOR TO ANY EXCAVATION.
- 2. ALL TREES MUST BE CLEAR OF INTERSECTION SIGHT TRIANGLES. OBTAIN APPROVAL OF PLANTING 3. TREE PLANTING SHALL BE HAND EXCAVATED FOR THOSE LOCATIONS WITH LESS THAN 1 M CLEARANCE TO ANY UNDERGROUND UTILITIES. 4. TREES SHALL BE PLACED TO PROVIDE A MINIMUM SEPARATION DISTANCE OF 3 M FROM THE ACCESS DOOR AND 1.5 M FROM SIDES AND BACKS OF HYDRO TRANSFORMERS, 2 M FROM HYDRANTS, 1.5 M FROM WATER STANDPIPES, 1.5 M FROM SIDEWALKS, 1.5 M FROM BACK OF CURB FOR DECIDUOUS TREES, AND 4.5 M FROM BACK OF CURB FOR CONIFEROUS TREES.
- 5. TREES ARE TO BE LOCATED A MINIMUM DISTANCE OF 1.5 M FROM WATER AND SEWER SERVICES, AND A MINIMUM DISTANCE OF 0.7 M FROM A GAS SERVICE.
- 6. LARGE AND MEDIUM TREES ARE TO BE LOCATED A MINIMUM DISTANCE OF 4.5 M FROM A STREETLIGHT. SMALL TREES ARE TO BE LOCATED A MINIMUM DISTANCE OF 2.5 M FROM STREETLIGHT. CLEARANCES FROM UTILITY POLES SHALL BE AS PER THE DIRECTION OF THE AFFECTED UTILITY. 7. TREES ARE TO BE LOCATED A MINIMUM DISTANCE OF 1.5 M FROM COMMUNITY MAILBOXES AND BUS
- 8. NO TREES ARE TO BE PLANTED IN TOWNHOUSE ACCESS EASEMENTS OR DRAINAGE EASEMENTS. 9. REFER TO ENGINEERING CROSS SECTIONS FOR ACTUAL LOCATION OF JOINT UTILITY TRENCH LOCATIONS. LANDSCAPE NOTES:
- LANDSCAPE CONTRACTOR SHALL CONFIRM CONSTRUCTION TIMING WINDOW WITH THE ONTARIO MINISTRY OF NATURAL RESOURCES AS REQUIRED PRIOR TO CONSTRUCTION. 2. REASONABLE MEASURES SHALL BE UNDERTAKEN TO LIMIT GROUND DISTURBANCE CAUSED BY HEAVY EQUIPMENT USAGE IN VICINITY OF PROPOSED LANDSCAPE. PLANT MATERIAL SHALL BE NO.1 GRADE AND SHALL COMPLY WITH THE METRIC GUIDE SPECIFICATIONS FOR NURSERY STOCK (LATEST EDITION), PUBLISHED BY THE CANADIAN NURSERY TRADES ASSOCIATION.
- 4. PLANT SUBSTITUTIONS SHALL NOT BE PERMITTED UNLESS APPROVED BY THE LANDSCAPE ARCHITECT AND THE CITY OF OTTAWA. 5. NATIVE AND NON-INVASIVE, NURSERY-GROWN PLANT STOCK IS SPECIFIED HEREIN IN KEEPING WITH THE PRINCIPLES OF URBAN FORESTRY MANAGEMENT BEST PRACTICES AND SUPPLIED BY NURSERIES THAT SUPPORT SUSTAINABLE PRACTICES IN PLANT PRODUCTION. 6. ALL PROPOSED LANDSCAPE DESIGN (PLANTING PLAN WITHIN THE RIGHTS-OF-WAY) SHALL BE COMPLIANT WITH CITY OF OTTAWA STANDARDS FOR ACCESSIBLE DESIGN (CITY OF OTTAWA ACCESSIBLE DESIGN STANDARDS) AND AS PER CAN/CSA-B651 UNIVERSAL ACCESSIBILITY STANDARD.

7. PLANTS SHALL BE HANDLED WITH CARE SO AS NOT TO BREAK UP SOIL/ROOT CLODS OR BRANCHES.

- ON SITE, ALL PLANTS SHOULD BE PROTECTED FROM SUN AND DRYING WINDS AND SHOULD BE WATERED FREQUENTLY UNTIL PLANTING. PITS AND PLANTING BEDS SHOULD BE LOCATED ACCORDING TO THE DRAWINGS AND SHALL BE OF SUFFICIENT SIZE ACCORDING TO THE DETAILS PROVIDED.
- 10. ALL SURFACES OF PLANTING BEDS (PERENNIALS AND SHRUBS) AND SAUCERS FOR TREE PLANTING PITS WILL BE COVERED WITH MULCH NATURAL CEDAR AS PER CITY OF OTTAWA STANDARDS, UNLESS NOTED OTHERWISE. 11. THE PLANTS SHALL BE AMENDED INDIVIDUALLY - DIRECTLY IN THE PLANTING HOLE WITH COMPOST, BONE MEAL AND MYCORRHIZAE (BENEFICIAL FUNGUS) ACCORDING TO MANUFACTURER RECOMMENDATIONS.
- 12. PLANTS SHOULD BE WATERED LESS THAN AN HOUR AFTER PLANTING AND AGAIN IN THE SAME DAY. 13. ALL DECIDUOUS TREES SHALL BE PROTECTED AGAINST RODENTS WITH AN EXPANDABLE POLYETHYLENE GUARD (MINIMUM 300MM HIGH) INSTALLED AT THE BASE OF THE TRUNK, UNLESS OTHERWISE NOTED. GUARDS TO BE REMOVED AFTER 5 YEARS BY MAINTENANCE CONTRACTOR. 14. WINTER PROTECTION: NECESSARY PROTECTION SHALL BE INSTALLED FOR ALL FRAGILE PLANTS TO PROTECT AGAINST WINTER WINDS OR LIKELY DAMAGE BY SNOW - FOR EXAMPLE THE BASE OF THE BUILDING SUBJECT TO FALLING SNOW FROM ROOFS, OR IN AREAS SUBJECT TO SNOW STORAGE AND REMOVAL). THE PROTECTION SHALL BE REVIEWED AND APPROVED AT THE END OF THE PLANTING WORKS
- BY THE LANDSCAPE ARCHITECT. PROTECTIONS MUST BE ADAPTED TO EACH PLANT OR GROUP OF 15. CONIFEROUS TREES TO BE PROTECTED WITH 4 STAKES AT DRIPLINE DISTANCE WRAPPED HORIZONTALLY WITH WRAPPING MATERIAL (NEW BURLAP). COMPLETELY WRAP EACH TREE IN THE FALL PRIOR TO FIRST MAJOR SNOWFALL. 16. TURF FOR ALL LOTS AND COMMON AREAS SHALL BE NO.1 NURSERY GRADE SOD CONFORMING TO THE CANADIAN NURSERY SOD GROWERS SPECIFICATION, INSTALLED ON MIN. 125MM TOPSOIL OVER SCARIFIED SUB BASE.

MAINTENANCE NOTES:

- 1. CONTRACTOR SHALL GUARANTEE ALL PLANT MATERIAL FOR A PERIOD OF ONE (1) FULL YEAR FROM THE DATE OF FINAL ACCEPTANCE, UNLESS LOCATED ON CITY PROPERTY WHERE A TWO (2) YEAR EXTENDED WARRANTY SHALL APPLY AS PER CITY OF OTTAWA STANDARDS. 2. ALL PLANT MATERIAL SHALL BE MAINTAINED SO THAT THEY REMAIN IN THE SAME QUALITY AND REQUIREMENTS PRESCRIBED FOR THE ORIGINAL MATERIAL. PLANTS WHICH HAVE DIED DURING THE PERIOD OF WARRANTY SHALL BE REPLACED, CONSISTENT WITH THE ALLOWABLE PLANTING SEASON. DEAD PLANT MATERIAL REPLACED UNDER WARRANTY SHALL BE REMOVED. PLANT MATERIAL REPLACED UNDER WARRANTY SHALL CONFORM TO ALL SPECIFICATIONS OF THE ORIGINAL CONTRACT INCLUDING THE WARRANTY FROM THE DATE OF REPLACEMENT PLANTING.
- 3. MAINTENANCE IMMEDIATELY AFTER THE PLANTS ARE INSTALLED AND CONTINUED THROUGHOUT THE ENTIRE WARRANTY PERIOD SHALL BE PROVIDED. MAINTENANCE REQUIREMENTS SHALL INCLUDE ALL PROCEDURES CONSISTENT WITH PROPER HORTICULTURAL PRACTICES TO ENSURE NORMAL, VIGOROUS, AND HEALTHY GROWTH OF ALL MATERIAL PLANTED INCLUDING SEED AND SOD. MAINTENANCE SHALL INCLUDE BUT NOT BE LIMITED TO THE FOLLOWING:
- A. REGULAR CULTIVATION AND WEED CONTROL OF PLANTING BEDS AND TREE PITS (NO PESTICIDES OR HERBICIDES IN ACCORDANCE WITH MUNICIPAL BY-LAWS AND PROVINCIAL LEGISLATION). B. WATER A MINIMUM OF ONCE A WEEK FOR THE FIRST FOUR WEEKS, WHEN REQUIRED THEREAFTER AND IN SUFFICIENT QUANTITIES TO SATURATE THE ROOT SYSTEM AND TO ENSURE SUFFICIENT
- MOISTURE FOR VIGOROUS PLANT MATERIAL GROWTH. ENSURE ADEQUATE MOISTURE IN THE ROOTBALL AT TIME OF FIRST FROST. C. PRUNING, INCLUDING THE REMOVAL AND DISPOSAL OF DEAD OR BROKEN BRANCHES.
- D. THE MAINTENANCE OF ALL ACCESSORIES IN GOOD CONDITION AND PROPERLY ADJUSTED INCLUDING THE REPAIR OR REPLACEMENT OF ACCESSORIES AS REQUIRED AT NO ADDITIONAL EXPENSE TO THE OWNER.
- 4. AT THE TIME OF FINAL WARRANTY ACCEPTANCE, ALL MATERIAL MUST BE IN A HEALTHY AND VIGOROUS CONDITION. BEDS AND TREE PITS MUST BE FRESHLY CULTIVATED AND FREE OF WEEDS, RUBBISH AND DEBRIS. ALL STAKES, WIRES, HOSE AND OTHER ACCESSORIES MUST BE REMOVED UPON FINAL ACCEPTANCE, EXCEPT FOR PLANT MATERIAL UNDER WARRANTY.

2021/05/20	ISSUED FOR SITE PLAN REVIEW
2021/03/12	ISSUED FOR SITE PLAN REVIEW
2020/11/12	ISSUED FOR SITE PLAN REVIEW
2020/06/24	ISSUED FOR SITE PLAN REVIEW
2020/05/15	ISSUED FOR SITE PLAN REVIEW
2019/08/12	ISSUED FOR SITE PLAN APPLICATION
2019/06/11	PRELIMINARY FOR CLIENT REVIEW
date	revision
	201/03/12 2020/11/12 2020/06/24 2020/05/15 2019/08/12 2019/06/11

GENERAL NOTES 1. ALL GENERAL SITE INFORMATION AND CONDITIONS COMPILED FROM EXISTING PLANS, SURVEYS, AERIAL PHOTOS, AND

- CONSULTANT'S FIELD NOTES.
 THIS DRAWING SHALL BE READ IN CONJUNCTION WITH ALL
- SERVICING LAYOUTS.
 THE LOCATION OF THE TREES SHOWN ON THIS PLAN IS APPROXIMATE AND SHALL NOT BE SCALED FROM THIS DRAWING. THIS PLAN MUST BE READ IN CONJUNCTION WITH THE APPROVED COMPOSITE UTILITY PLAN AND THE RESTRICTIONS LISTED BELOW
- COMPOSITE UTILITY PLAN AND THE RESTRICTIONS LISTED BELOW
 IN ORDER TO SITE EACH INDIVIDUAL TREE.

 DO NOT SCALE THIS DRAWING.

 REPORT ANY DISCREPANCIES PRIOR TO COMMENCING WORK, NO
 RESPONSIBILITY IS BORNE BY THE CONSULTANT FOR UNKNOWN
 SUBSURFACE CONDITIONS.

 THE INSTALLER SHALL ENSURE THAT ALL UTILITY LOCATES ARE
 OBTAINED PRIOR TO ANY EXCAVATION FOR LANDSCAPING.
- INDIVIDUAL UTILITY CO. MUST BE CONTACTED FOR CONFIRMATION
 OF UTILITY EXISTENCE AND LOCATION PRIOR TO DIGGING.
 CONTRACTOR TO CHECK AND VERIFY ALL DIMENSIONS ON SITE AND REPORT ANY ERRORS AND/OR OMISSIONS TO THE
-). REINSTATE ALL AREAS AND ITEMS DAMAGED AS A RESULT OF
- O. REINSTATE ALL AREAS AND TIEMS DAWNAGED AS A RESULT OF CONSTRUCTION ACTIVITIES TO THE SATISFACTION OF THE CONSULTANT, INCLUDING AREAS BEYOND THE PROPERTY LINE.

 1. DRAWING MAY NOT BE USED FOR CONSTRUCTION UNTIL SIGNED BY LANDSCAPE ARCHITECT AS ISSUED FOR CONSTRUCTION.

 2. THE ACCURACY OF THE POSITION OF UTILITIES IS NOT GIJAPANTEED.
- GUARANTEED.
 THIS DRAWING IS AN INSTRUMENT OF SERVICE AND REQUIRES
- THE PERMISSION OF THE LANDSCAPE ARCHITECT FOR USE. COPYRIGHT IS RESERVED BY LASHLEY + ASSOCIATES CORPORATION.

OWNER S INFORMATION:

613.224-6200

Nivo Developments Inc. 255 Michael Cowpland Drive Ottawa, ON, K2M 0M5



DRAWING TITLE:

LASHLEY + ASSOCIATES 202-950 GLADSTONE AVENUE OTTAWA, ON K1Y 3E6 T 613 233 8579 F 613 233 4051


PROJECT/LOCATION: 1164-1166 HIGHCROFT DR. MANOTICK

W LashleyLA.com

OTTAWA, ONTARIO

LANDSCAPE PLAN

DRAWN BY: DATE: SCALE:

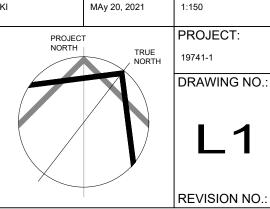

REVISION NO.: