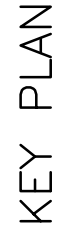
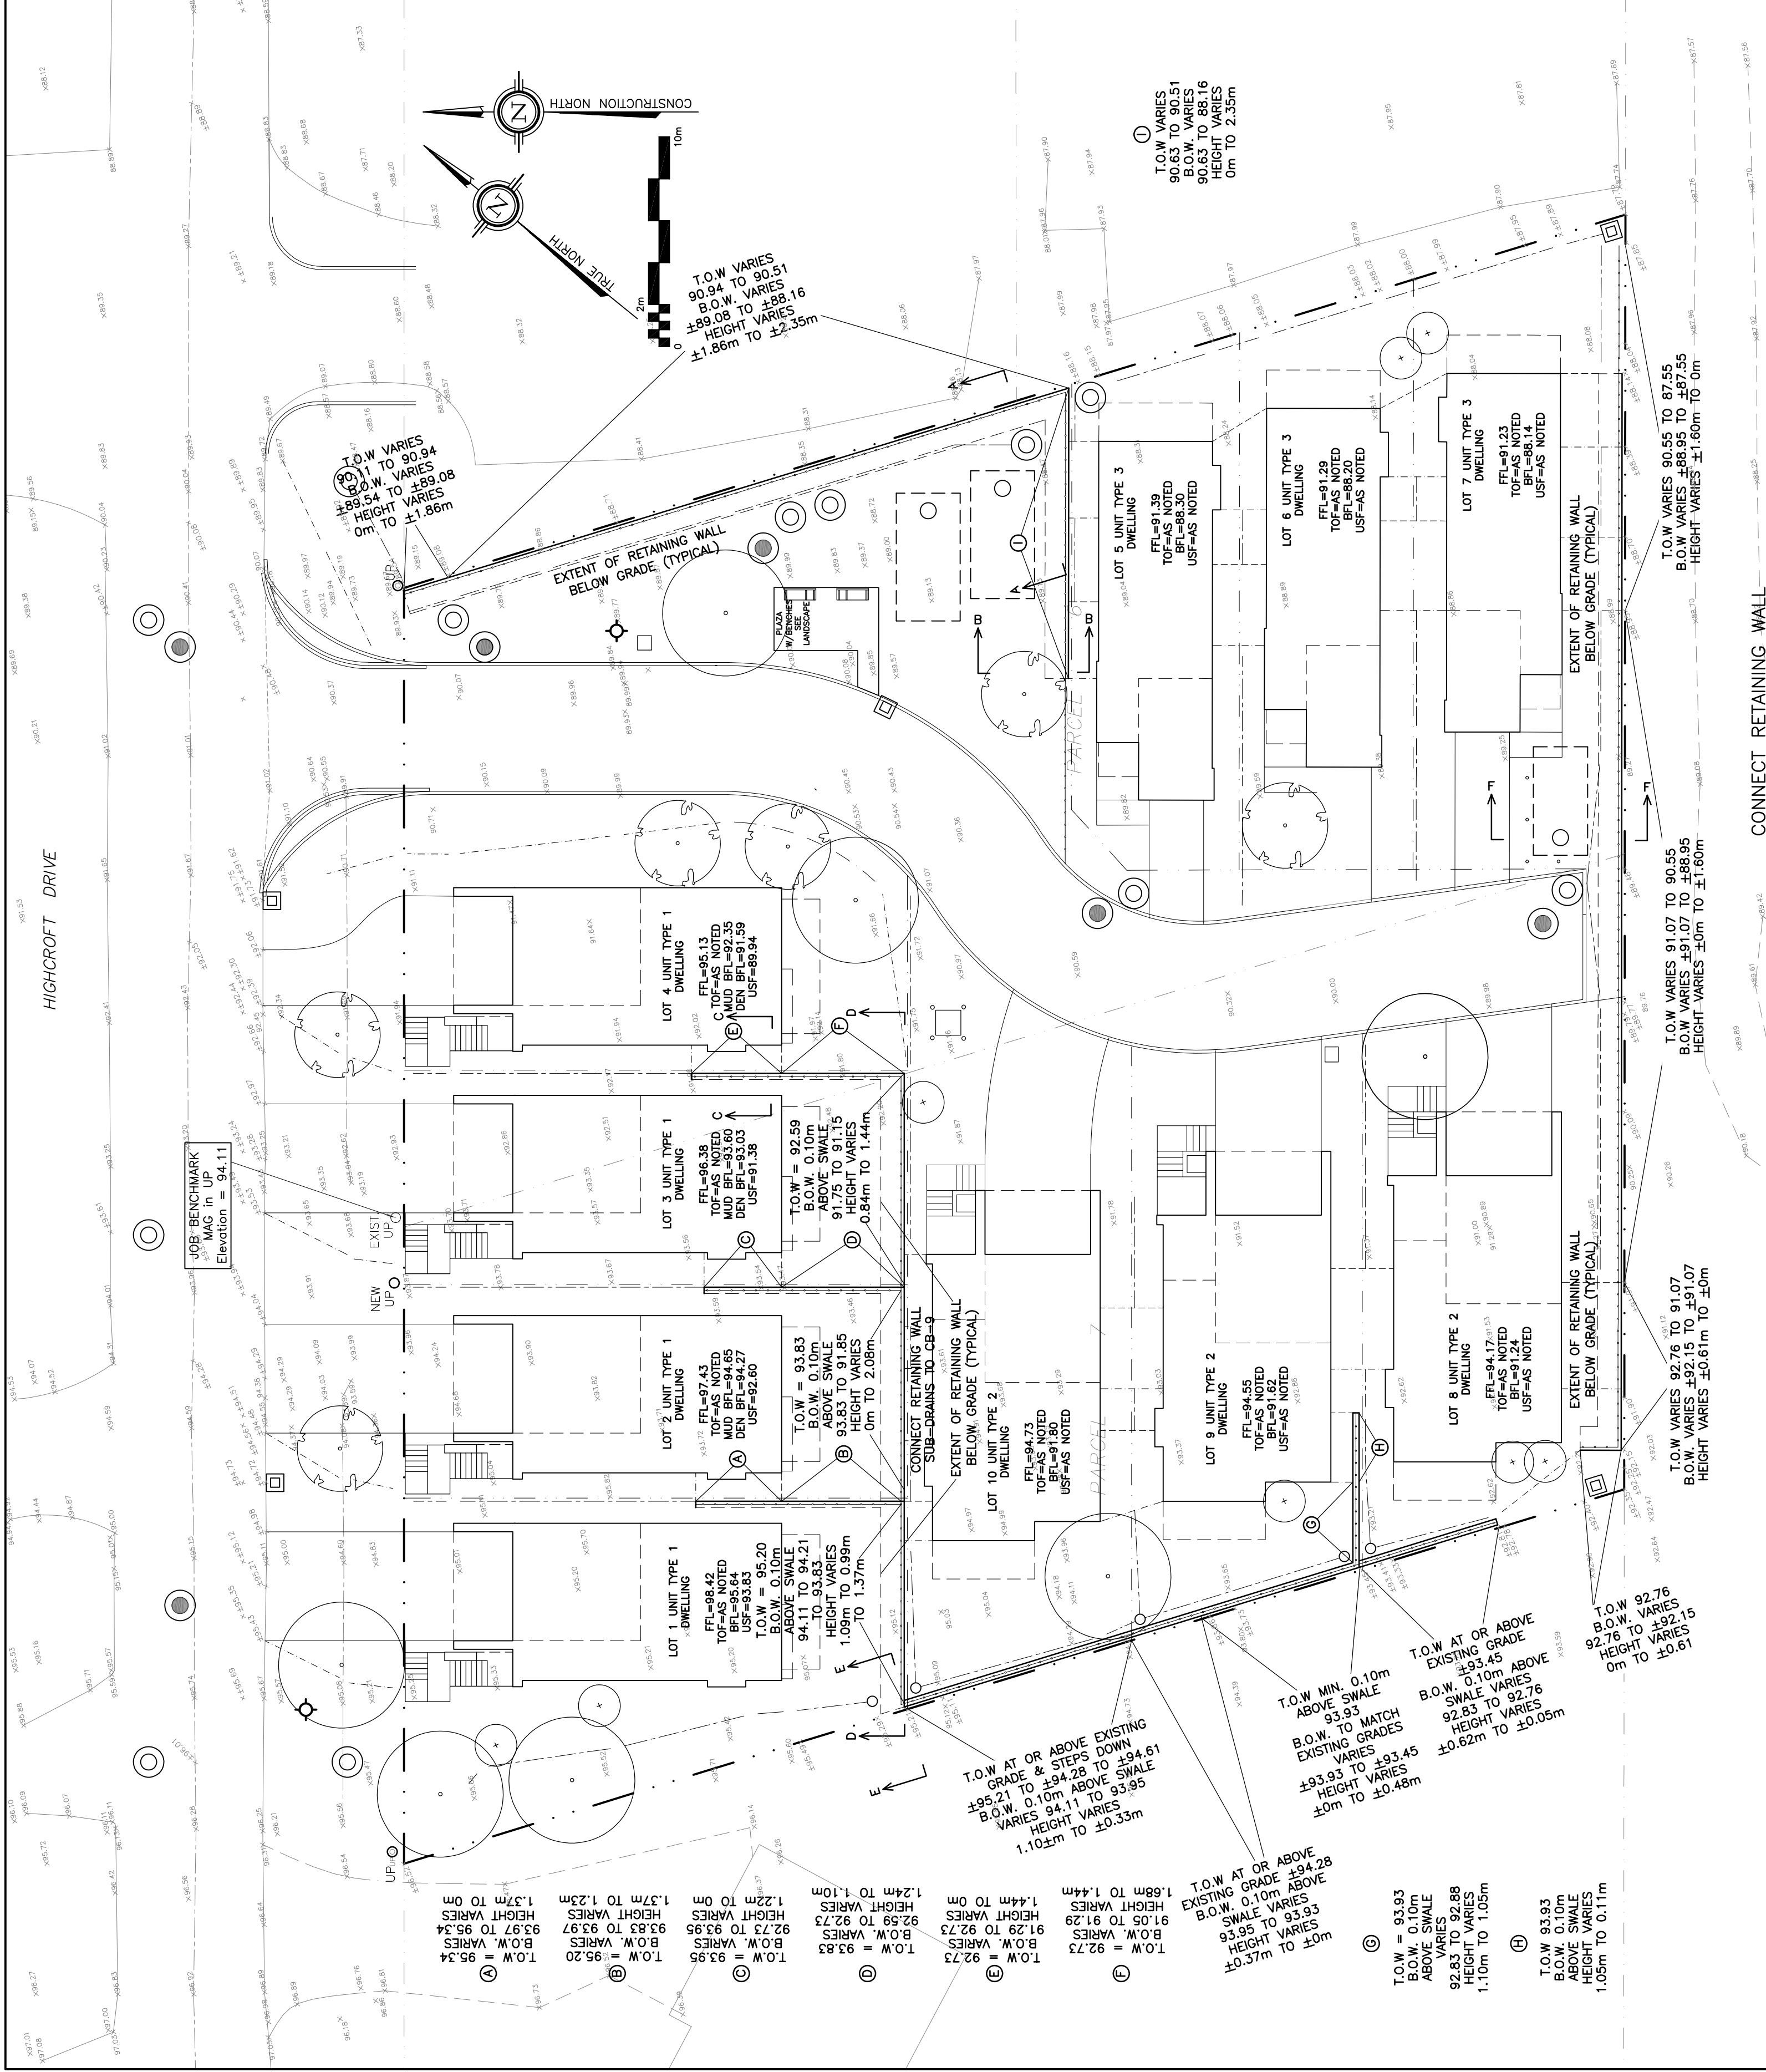
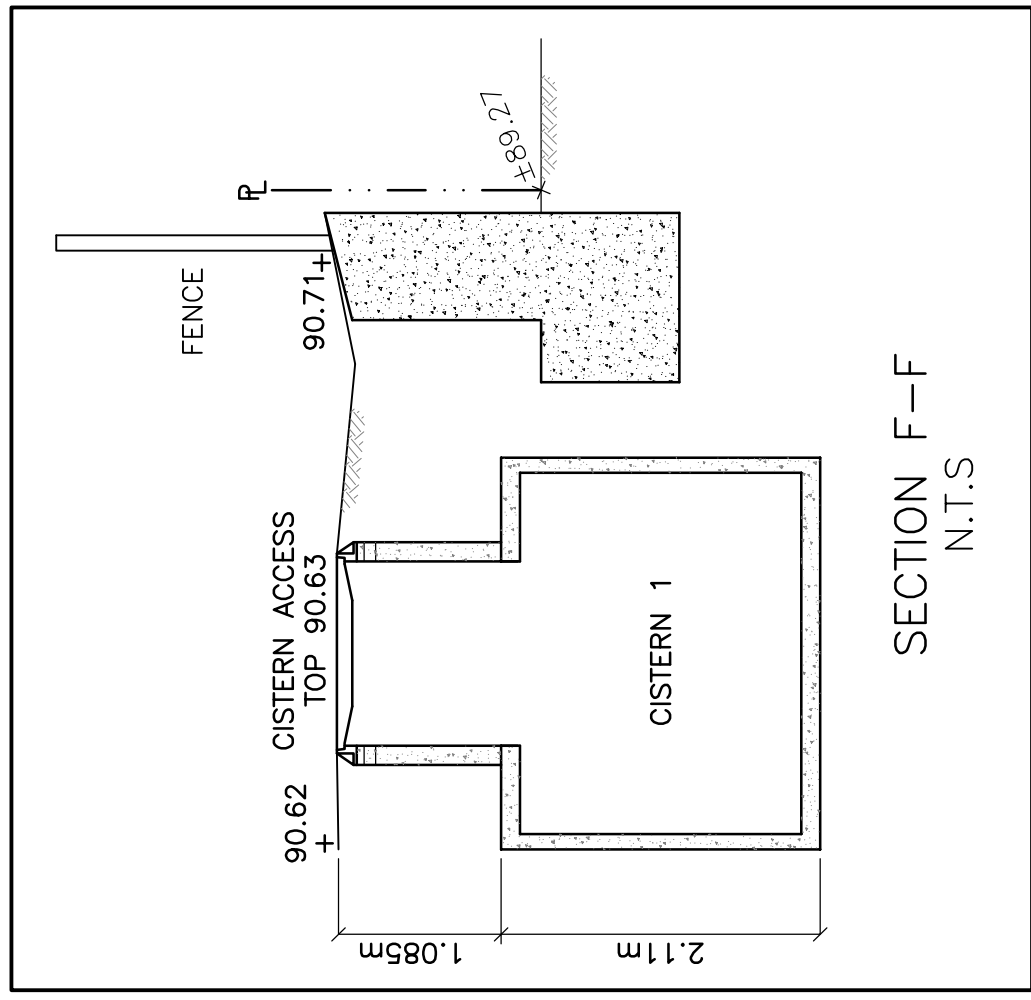
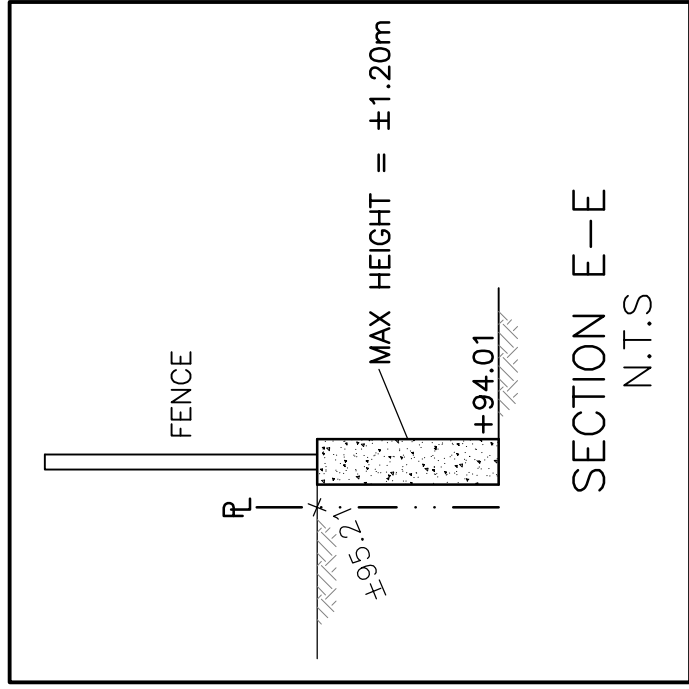
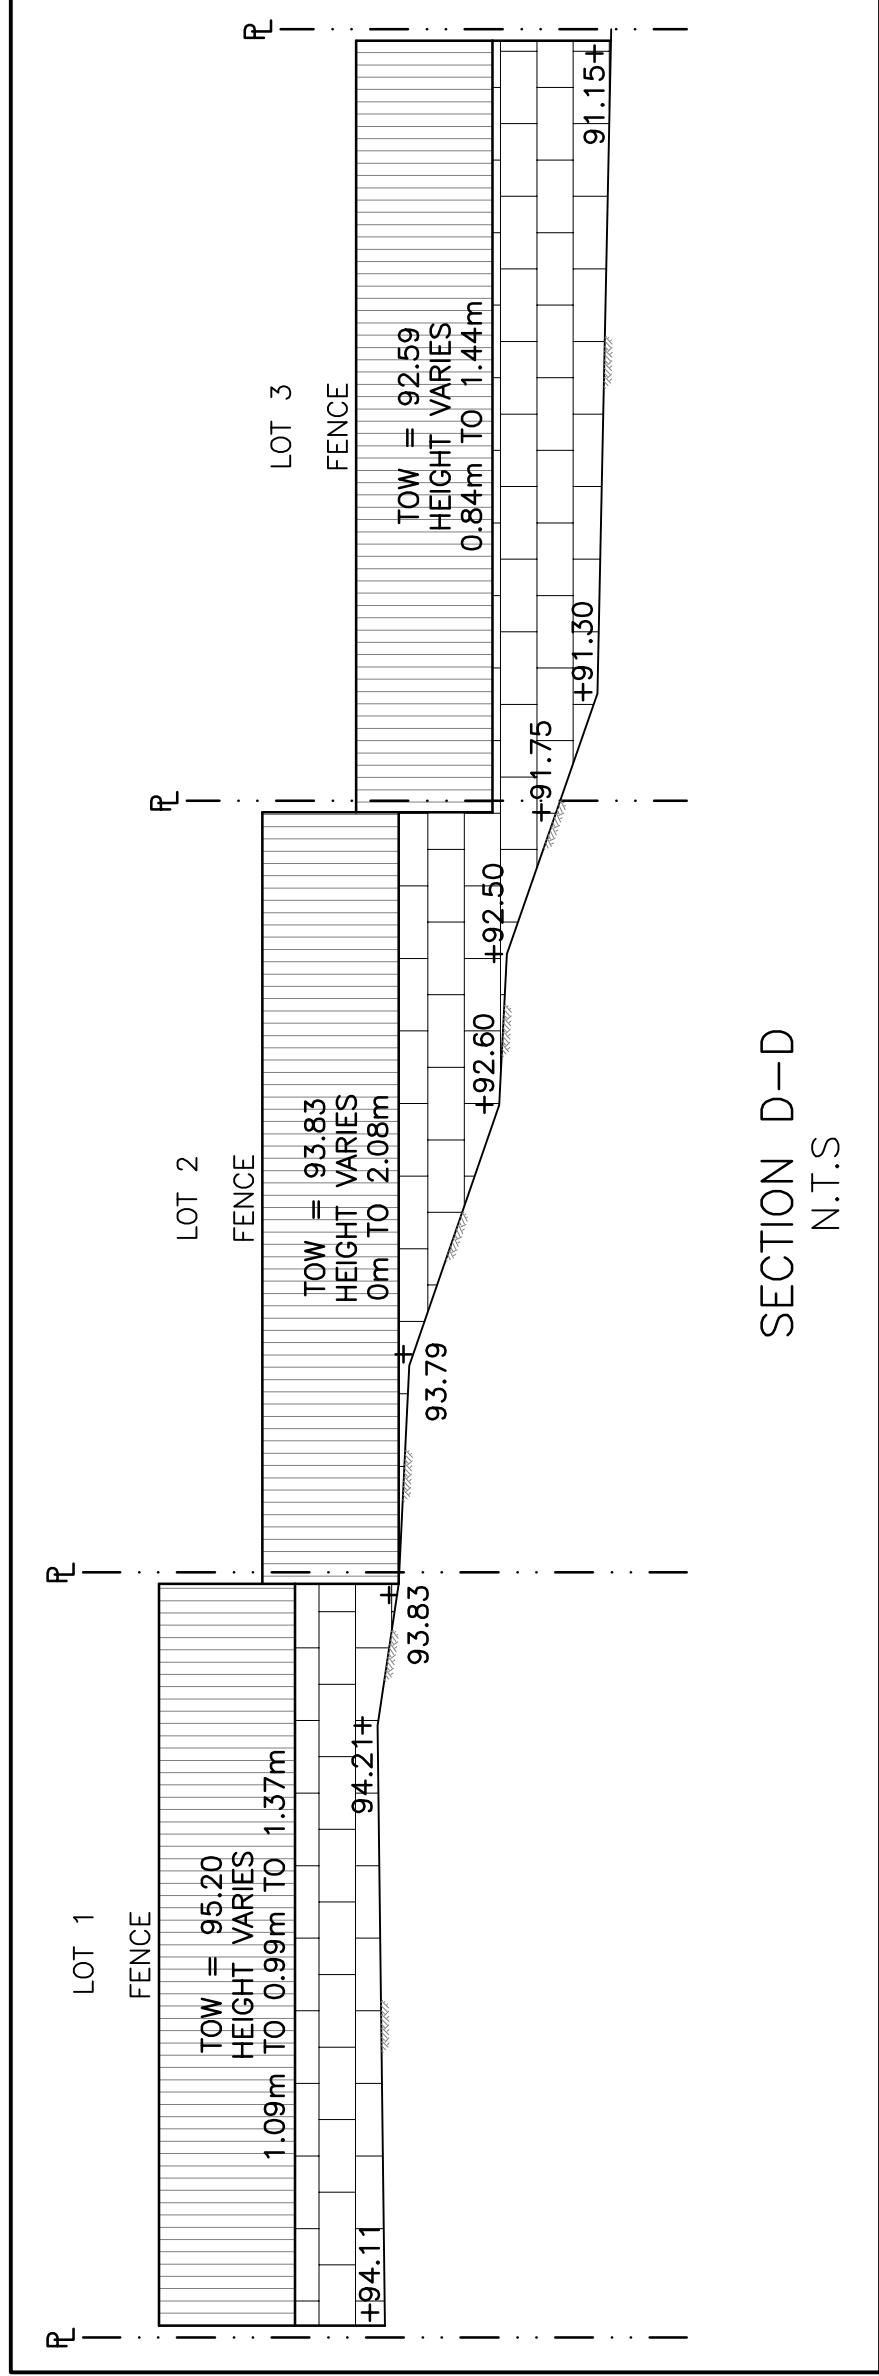
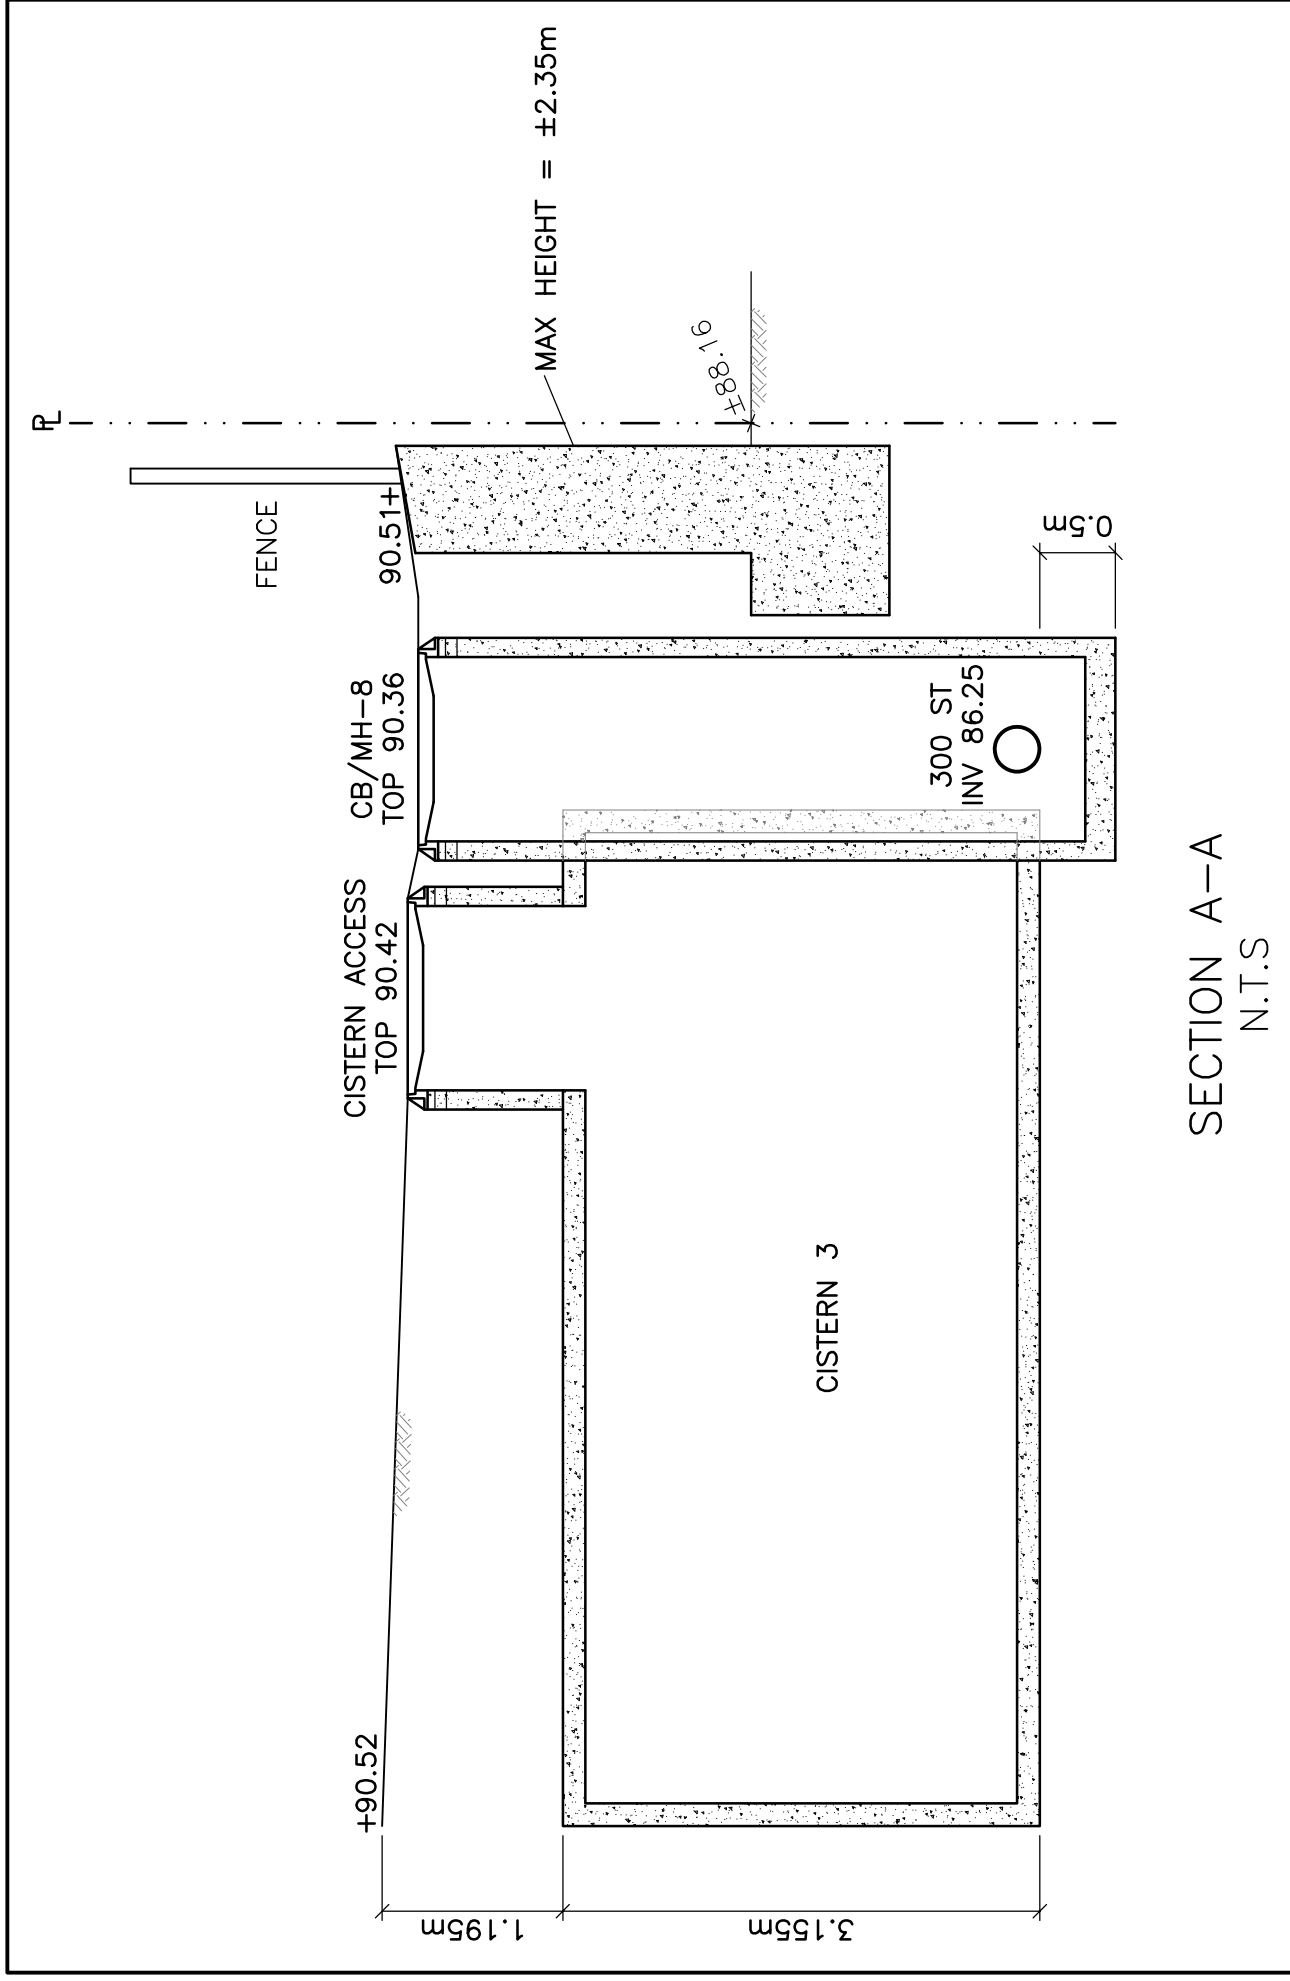
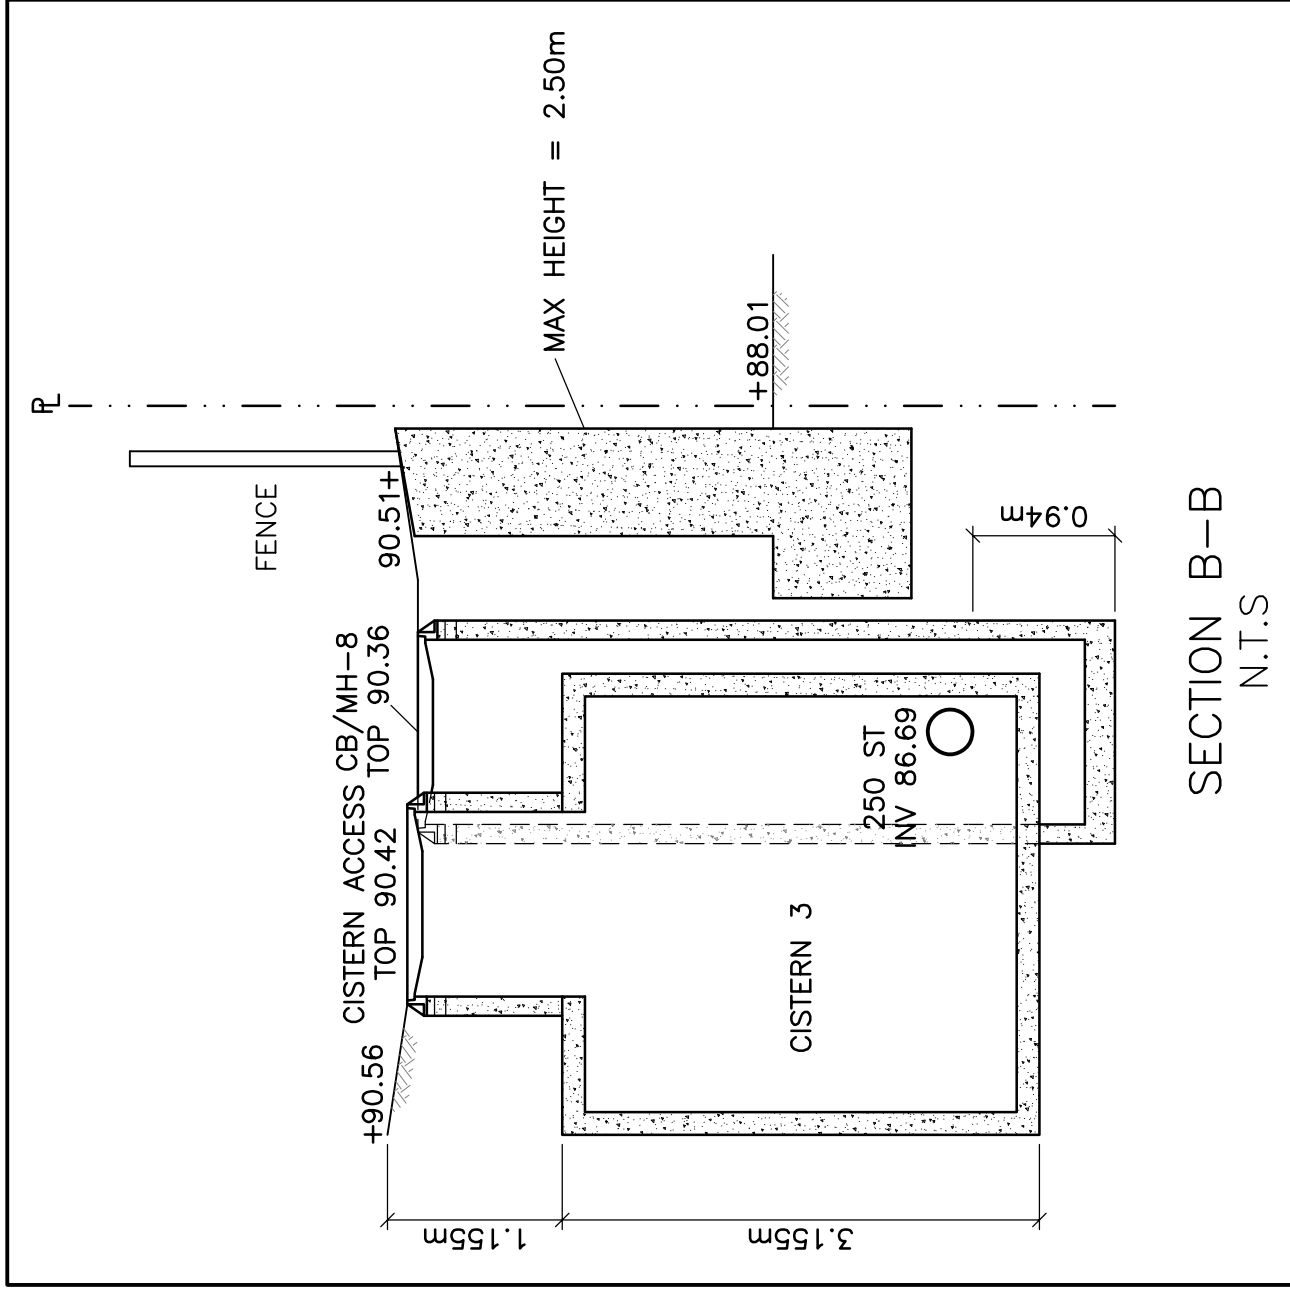
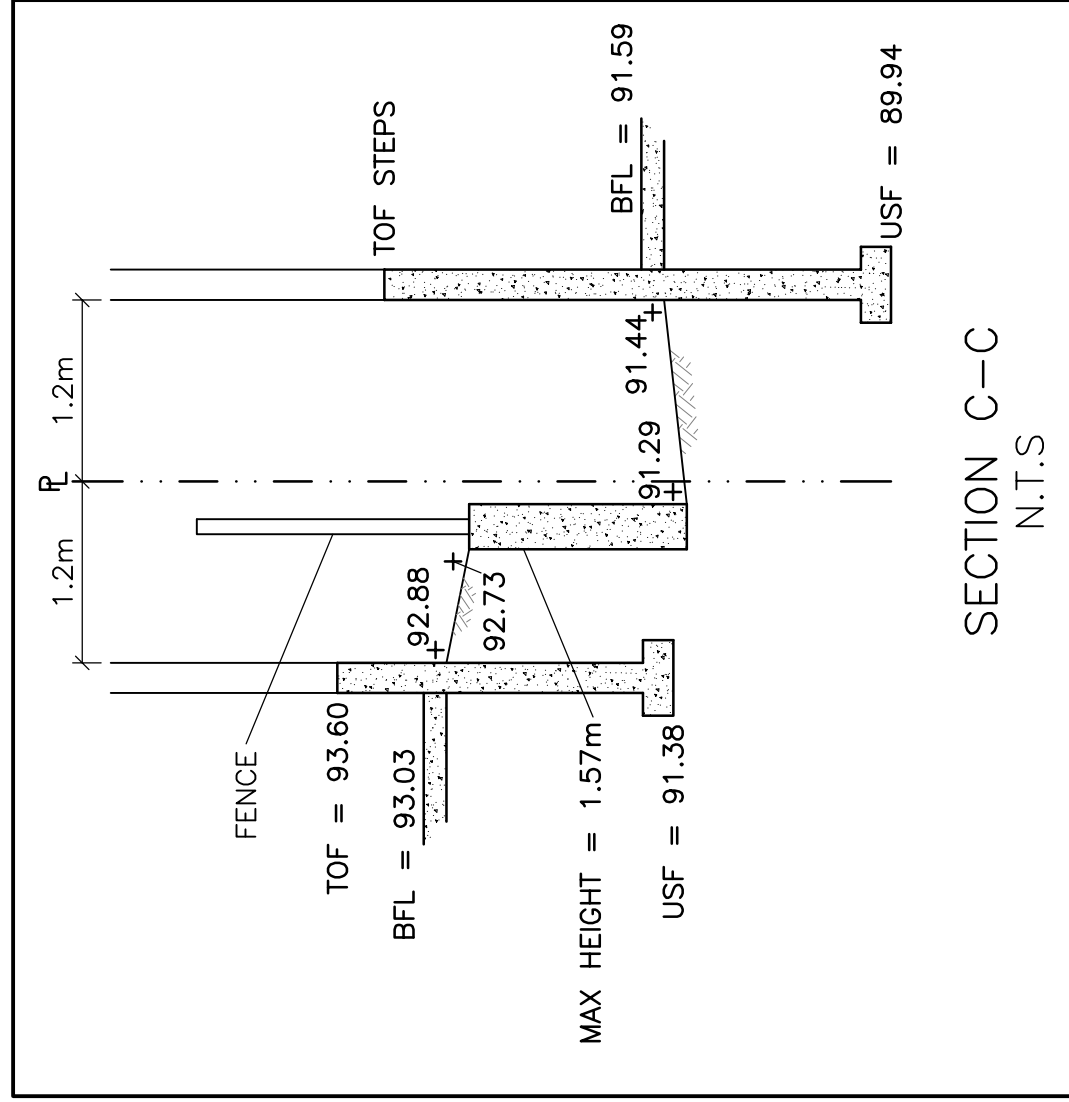


OWNER:
NIVO DEVELOPMENTS INC.
255 MICHAEL COWPLAND DRIVE
OTTAWA, ONTARIO, K2M 0M5
613-224-6200


[illegible]

D. B. GRAY ENGINEERING INC.
 Stormwater Management • Grading & Drainage • Storm & Sanitary Sewers • Watermain
 700 Long Point Circle
 Ottawa, Ontario
 613-425-8044
 d.gray@dbgrayengineering.com

Project

PROPOSED
RESIDENTIAL DEVELOPMENT
1164-1166 HIGHCROFT DR.
MANOTICK, ONTARIO

RETAINING WALLS

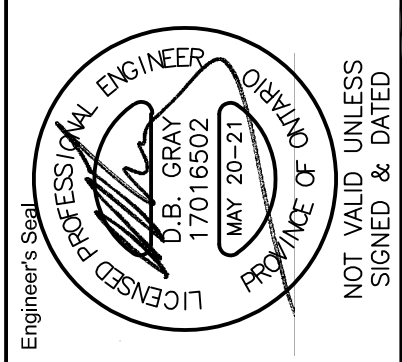

REFER TO DRAWINGS SK1 TO SK3 BY
LAMPKIN STRUCTURAL SERVICES LTD

REFER TO NOTES & DETAILS
ON DRAWINGS C-7 & C-8