


OWNER:
NIVO DEVELOPMENTS INC.
255 MICHAEL COWPLAND DRIVE
OTTAWA, ONTARIO, K2M 0M5
613-224-6200

THE EXISTING JOB BENCHMARK IS ON A
UTILITY POLE THAT WILL BE RELOCATED.
THE SURVEYOR SHALL ESTABLISH AN
ALTERNATIVE JOB BENCHMARK PRIOR TO
THE COMMENCEMENT OF CONSTRUCTION.

AN EXISTING TRANSFORMER AND STREET LIGHT
ARE CONNECTED TO POLE TO BE REMOVED AND
SHALL BE CONNECTED TO NEW POLE.

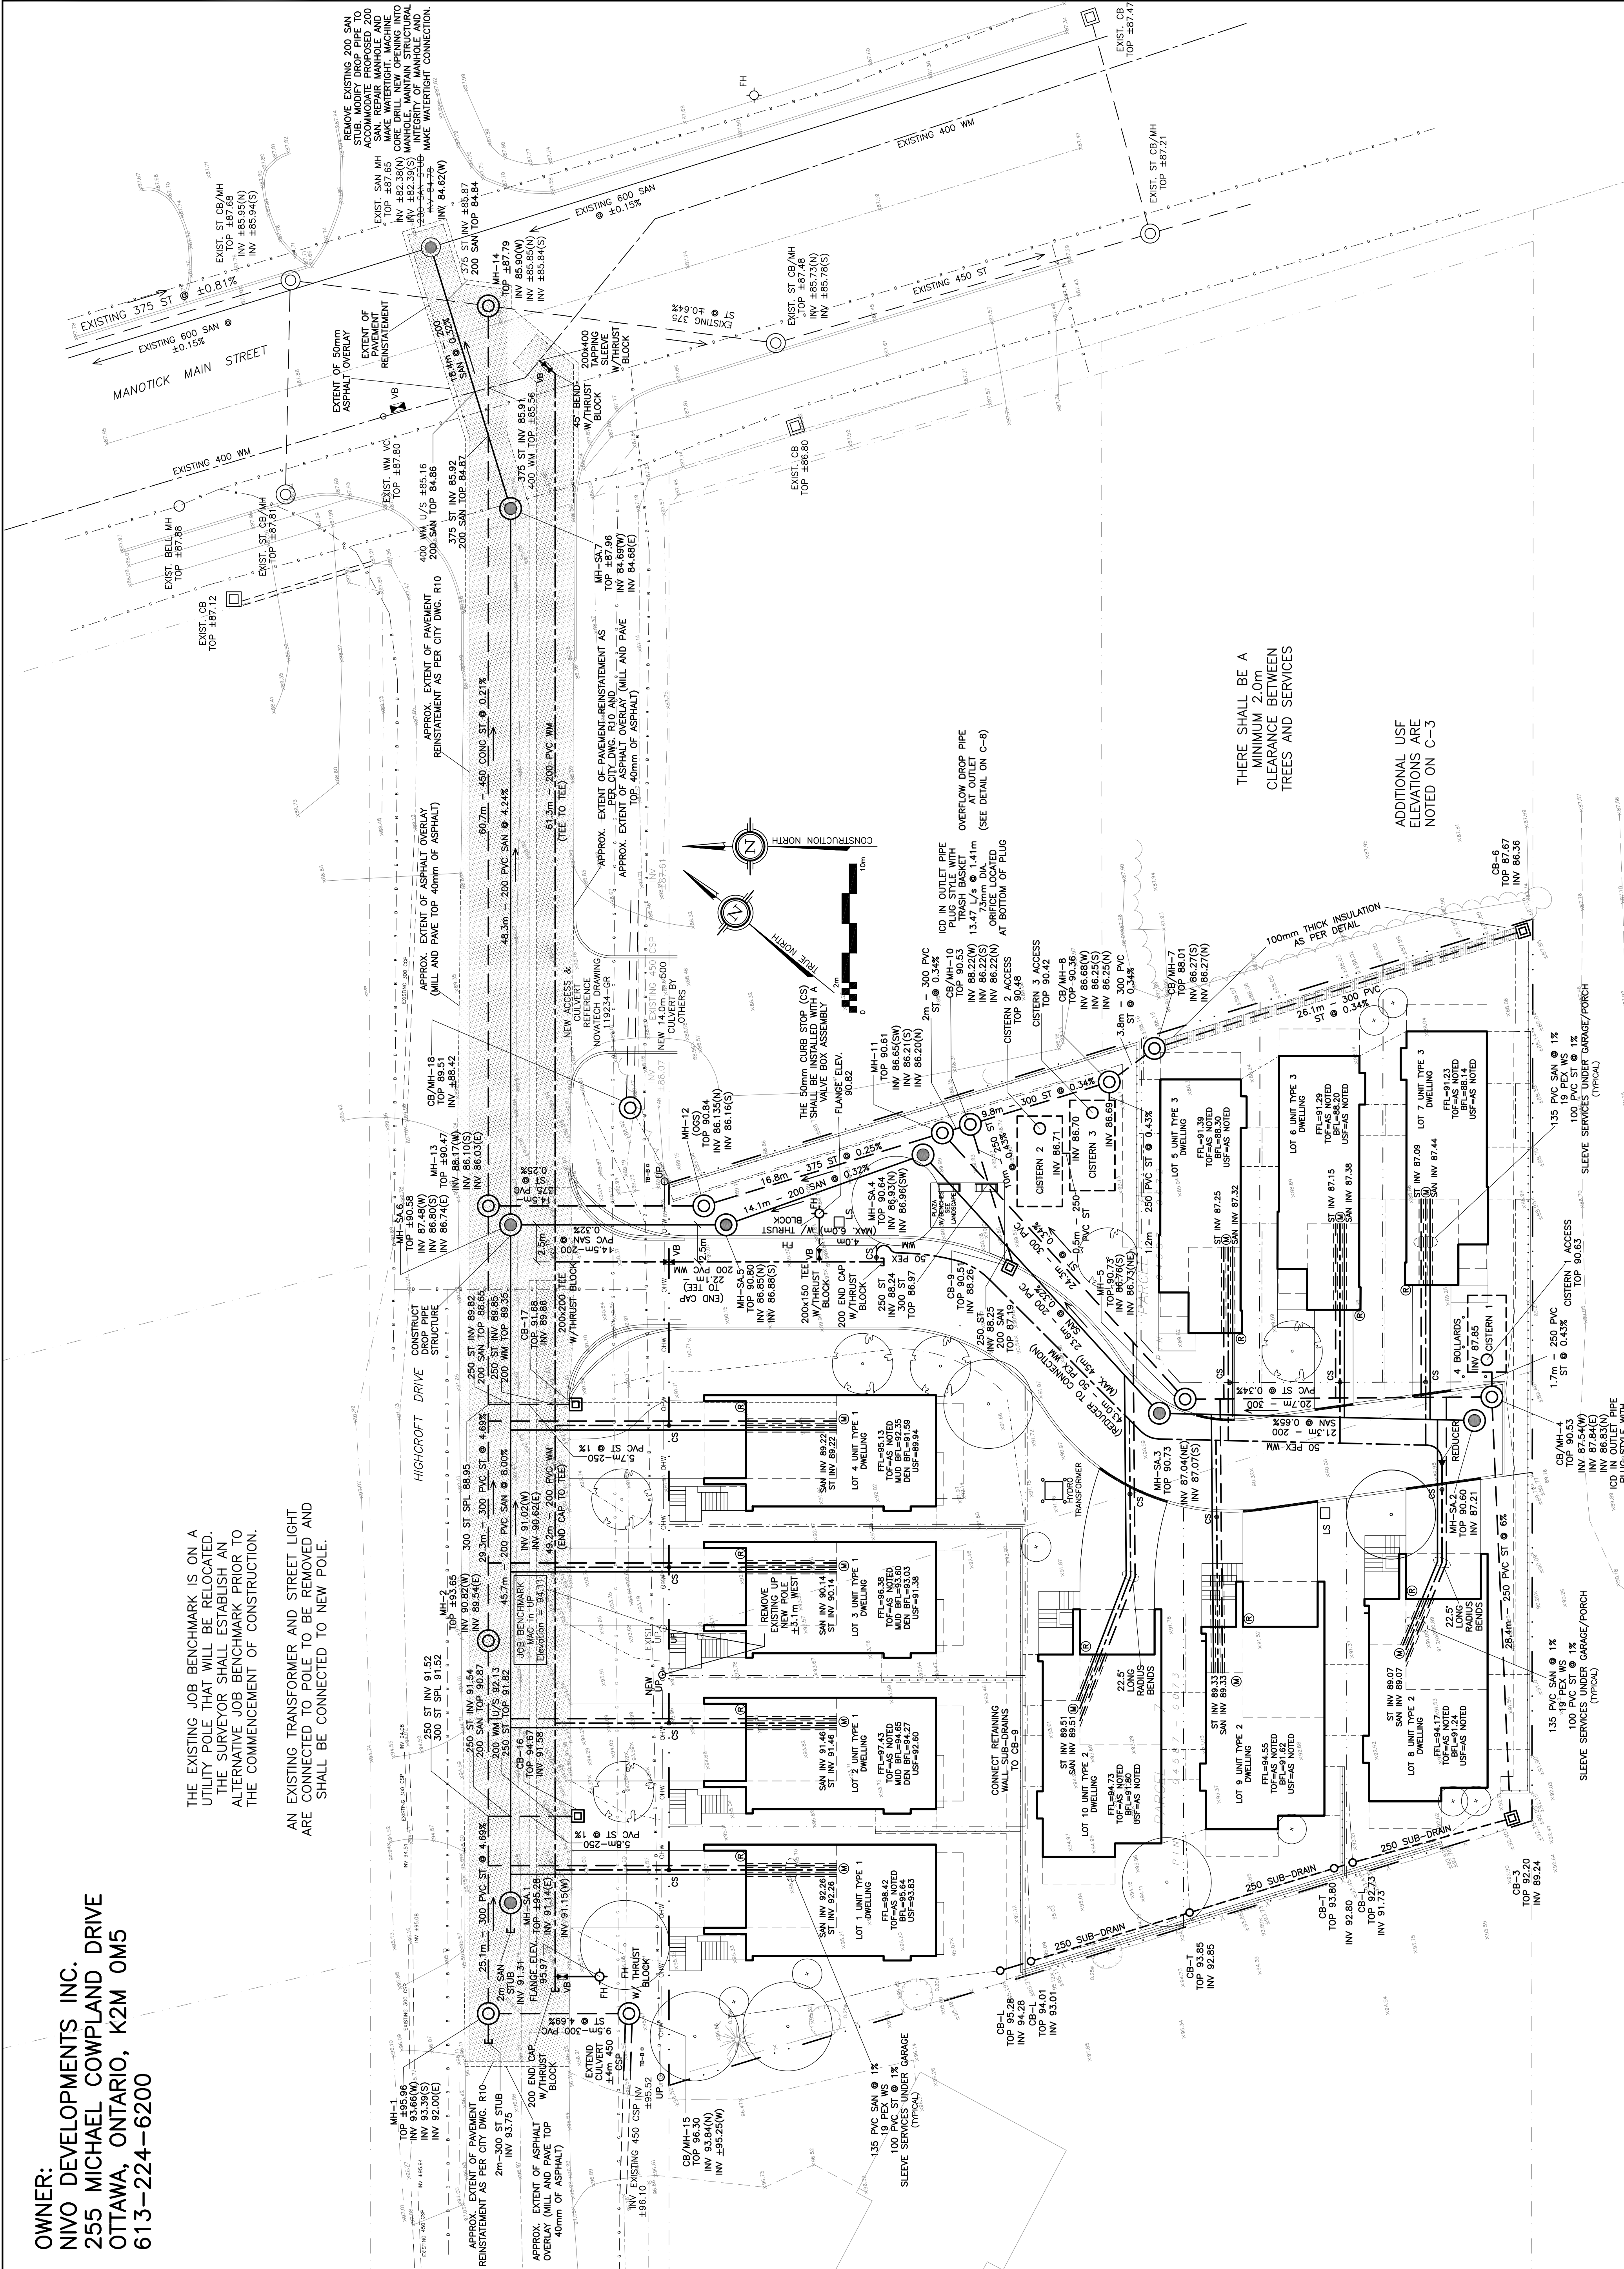

REFER TO NOTES & DETAILS ON DRAWINGS
C-7 & C-8 AND C-12 TO C-14