


OWNER:
NIVO DEVELOPMENTS INC.
255 MICHAEL COWPLAND DRIVE
OTTAWA, ONTARIO, K2M 0M5
613-224-6200

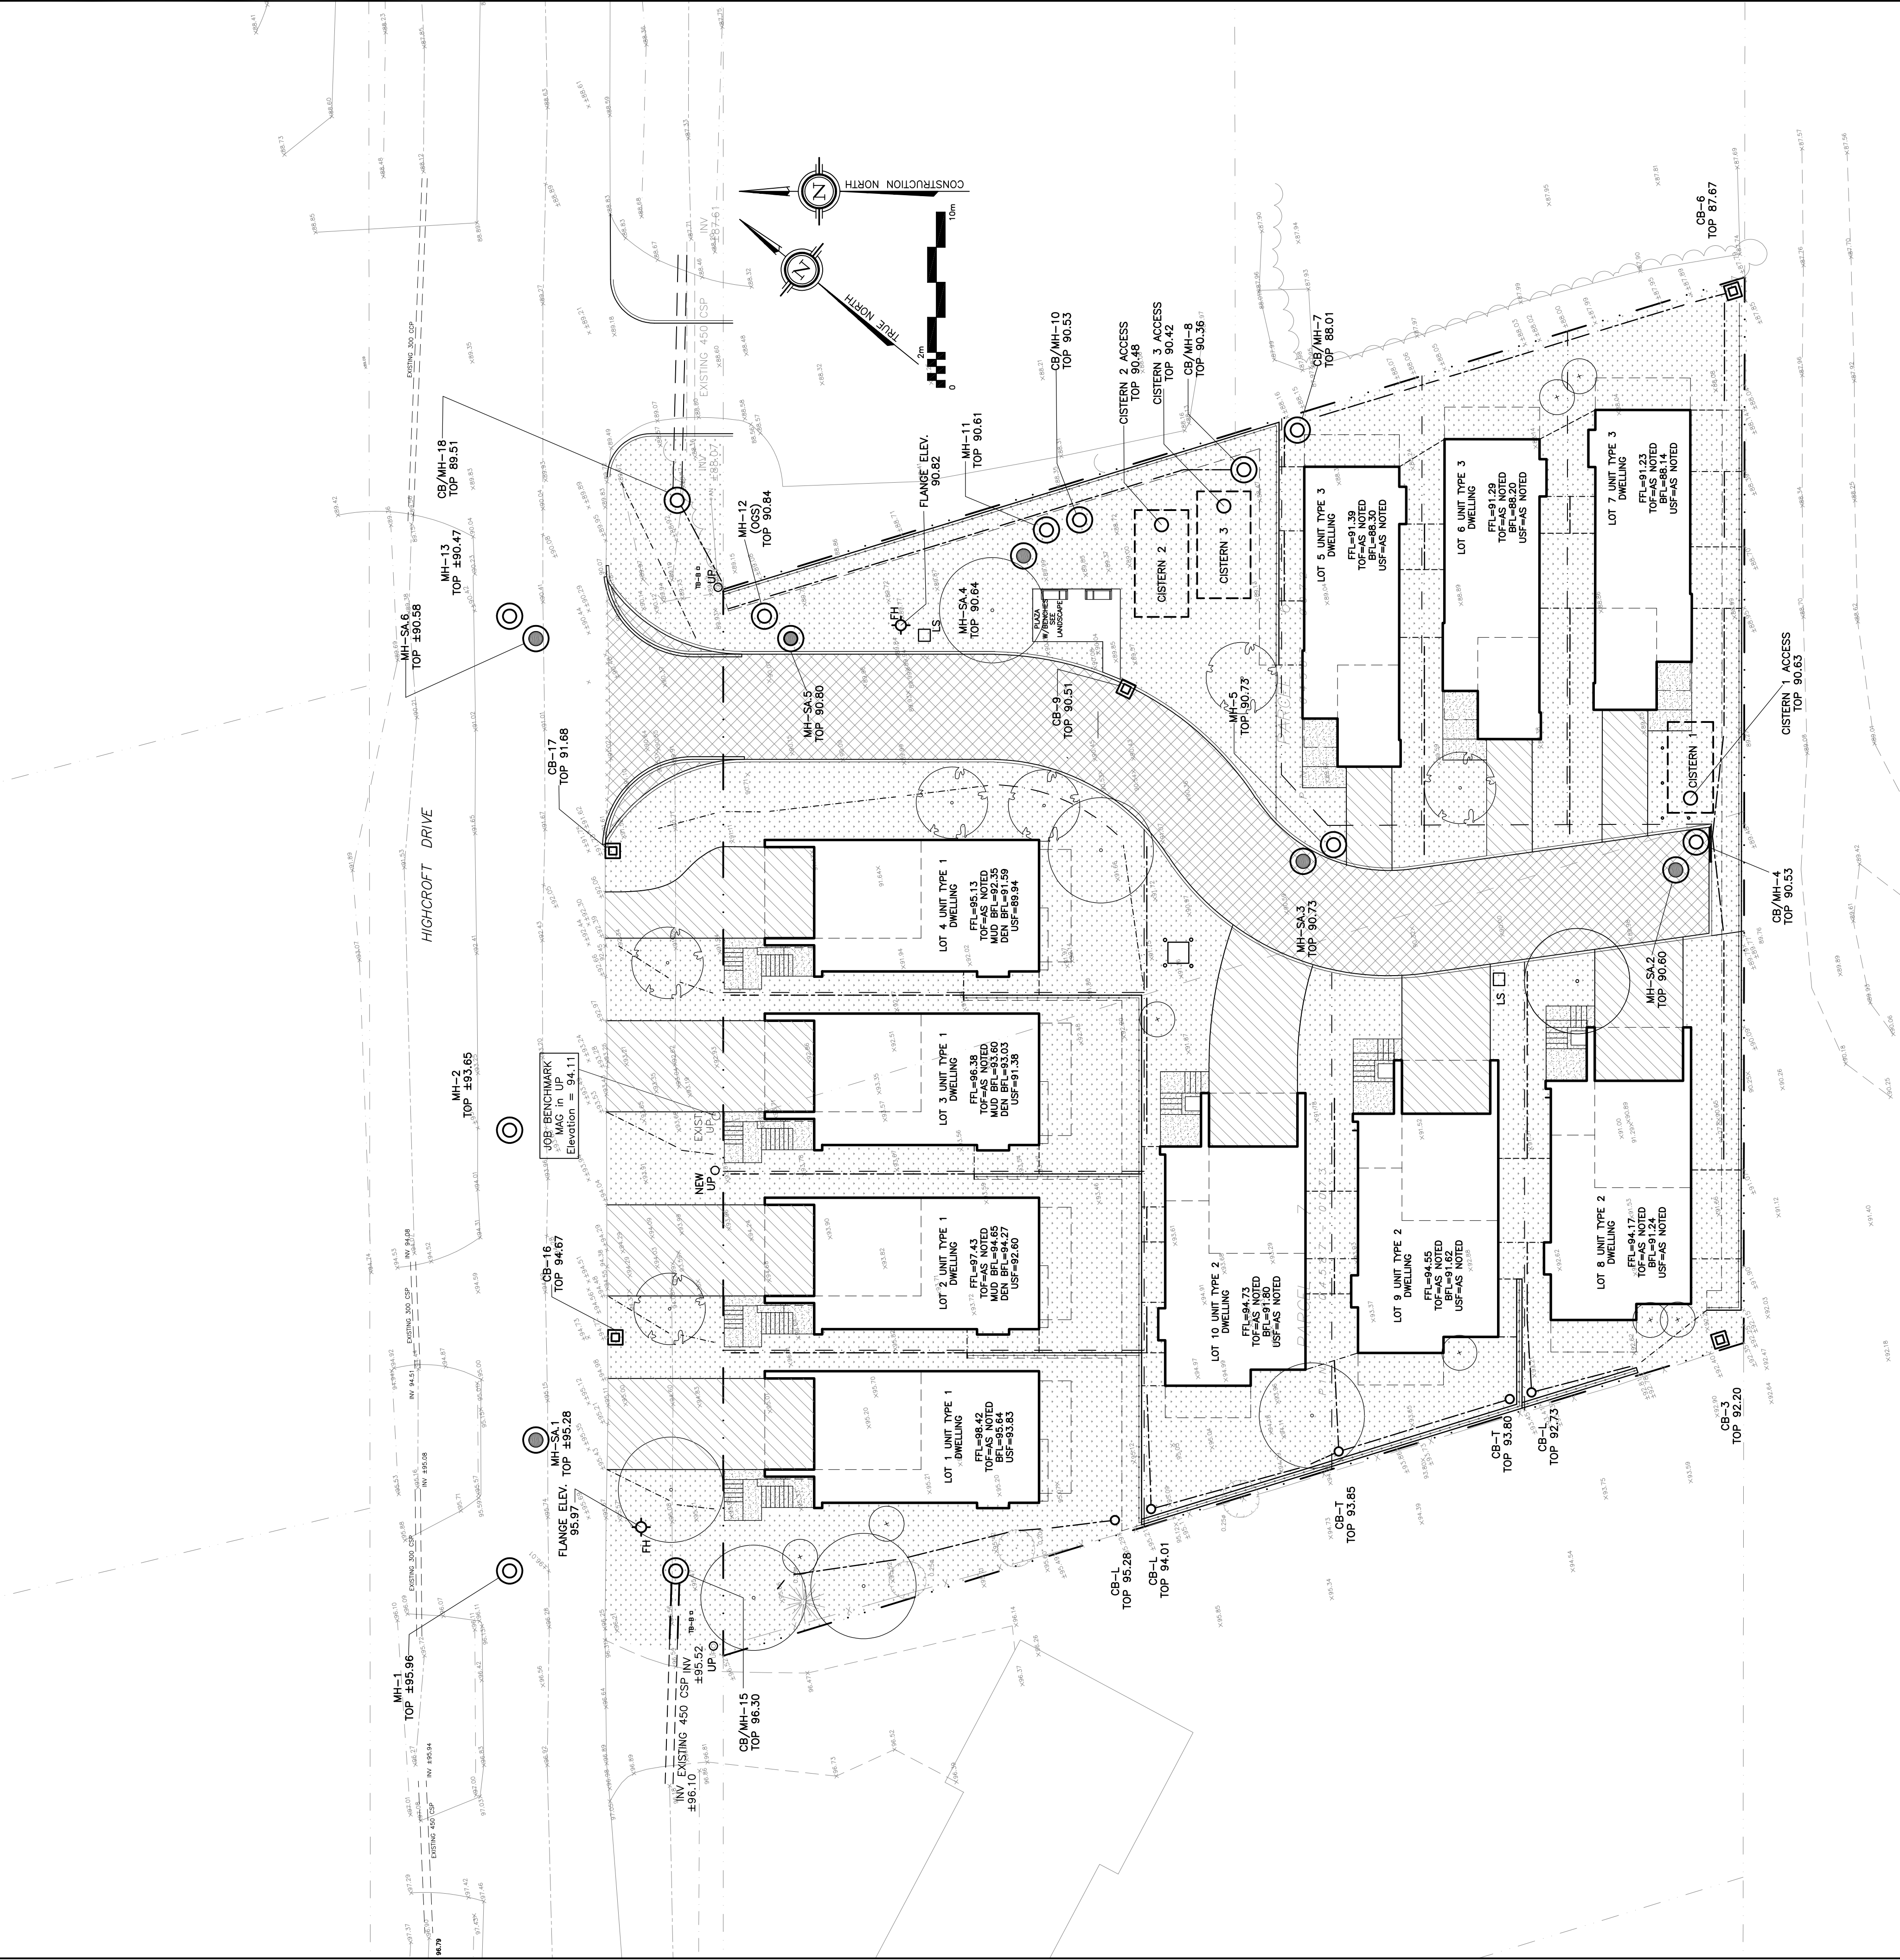

DRAWING LEGEND

- | | | |
|-------|---|---------------------------|
| CB |  | CATCH BASIN |
| MH |  | MANHOLE |
| CB/MH |  | CATCH BASIN/MANHOLE |
| MH |  | SANITARY MANHOLE |
| |  | EXISTING GRADE ELEVATION |
| |  | PROPOSED GRADE ELEVATION |
| |  | EXISTING SLOPE OF GRADE |
| |  | PROPOSED SLOPE OF GRADE |
| |  | TOP OF SLOPE |
| |  | BOTTOM OF SLOPE |
| |  | CENTERLINE OF SWALE |
| |  | PROPERTY LINE |
| |  | SILT FENCE BARRIER |
| |  | 150mm CURB/DEPRESSED CURB |
| |  | LIGHT-DUTY PAVEMENT |
| |  | HEAVY-DUTY PAVEMENT |
| |  | CONCRETE |
| |  | LANDSCAPE |
| |  | FIRST FLOOR ELEVATION |
| |  | TOP OF FOUNDATION |
| |  | BASEMENT FLOOR ELEVATION |
| |  | UNDERSIDE OF FOOTING |

KEY PLAN


[illegible]

D. B. GRAY ENGINEERING INC.
 Stormwater Management - Grading & Drainage - Storm & Sanitary Sewers - Infrastructure
 700 Long Point Circle 613-425-8044
 Ottawa, Ontario d.gray@dbgrayengineering.com

Project **PROPOSED
RESIDENTIAL DEVELOPMENT
1164-1166 HIGHCROFT DR.
MANOTICK, ONTARIO**

Drawing Title

SURFACES

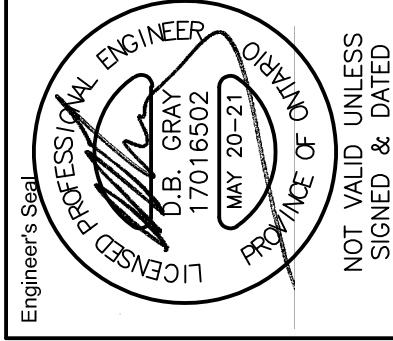

REFER TO NOTES & DETAILS
ON DRAWINGS C-7 & C-8