


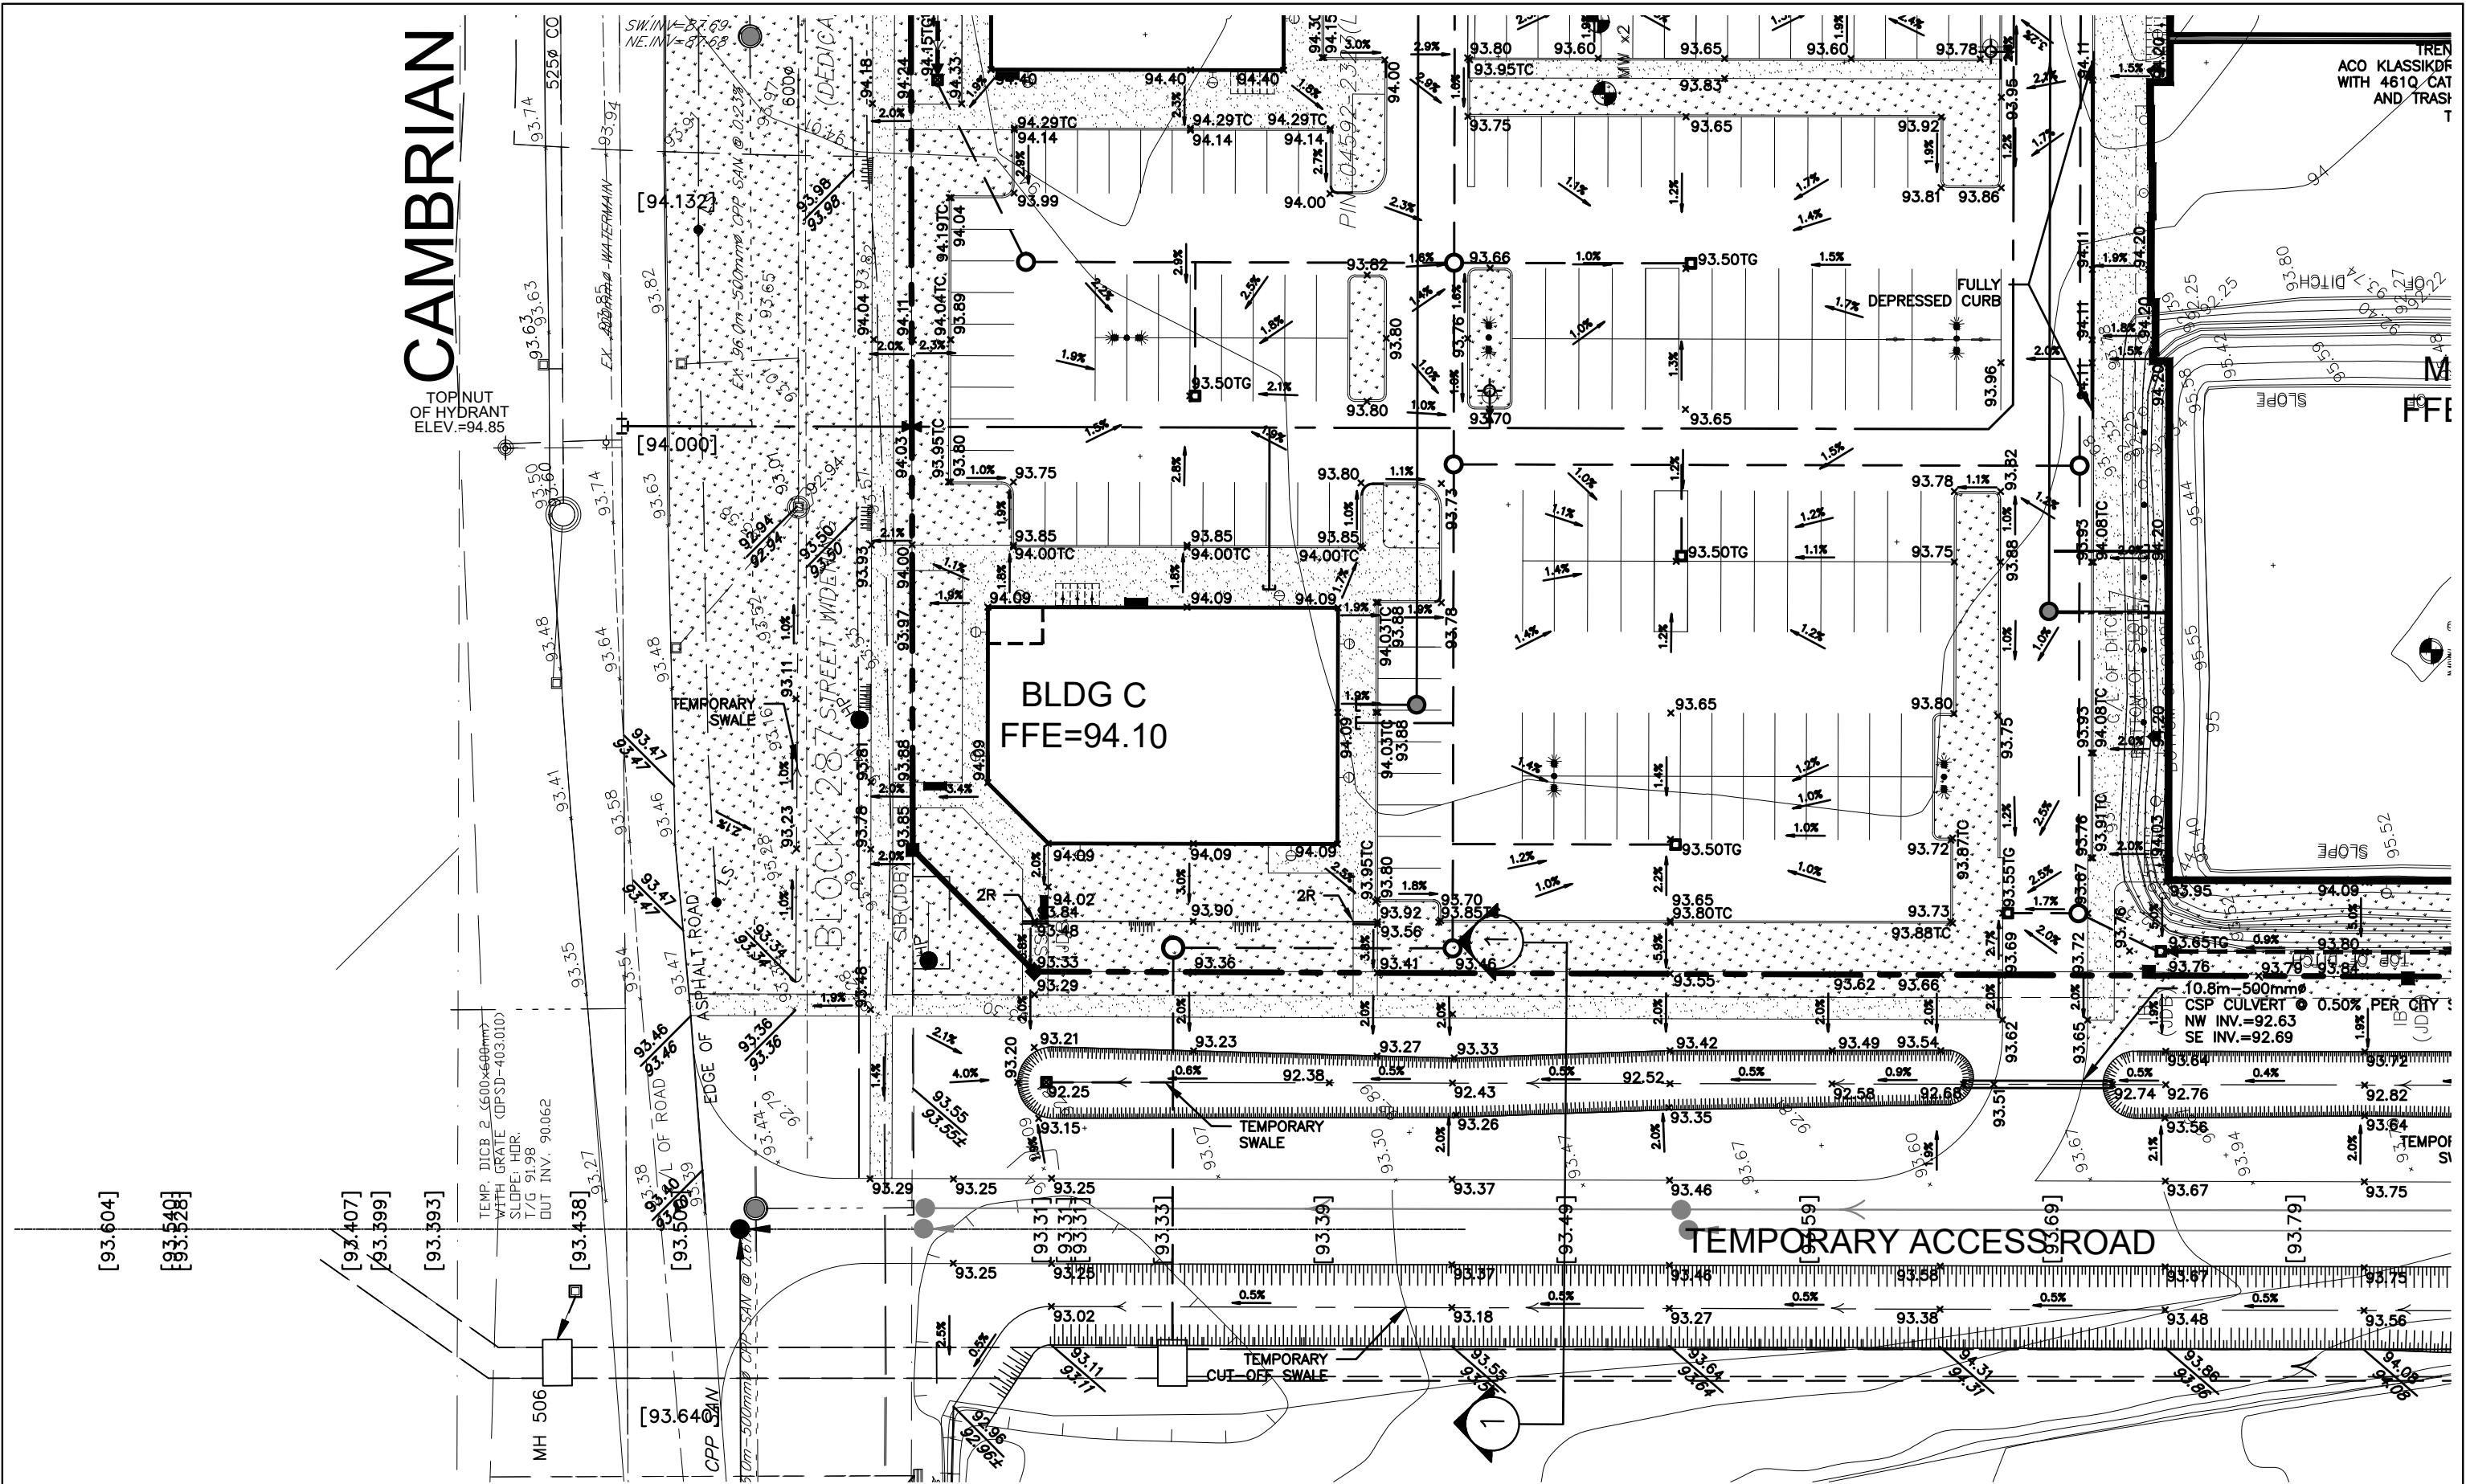

TEMPORARY ACCESS ROAD CROSS SECTION LOCATION