



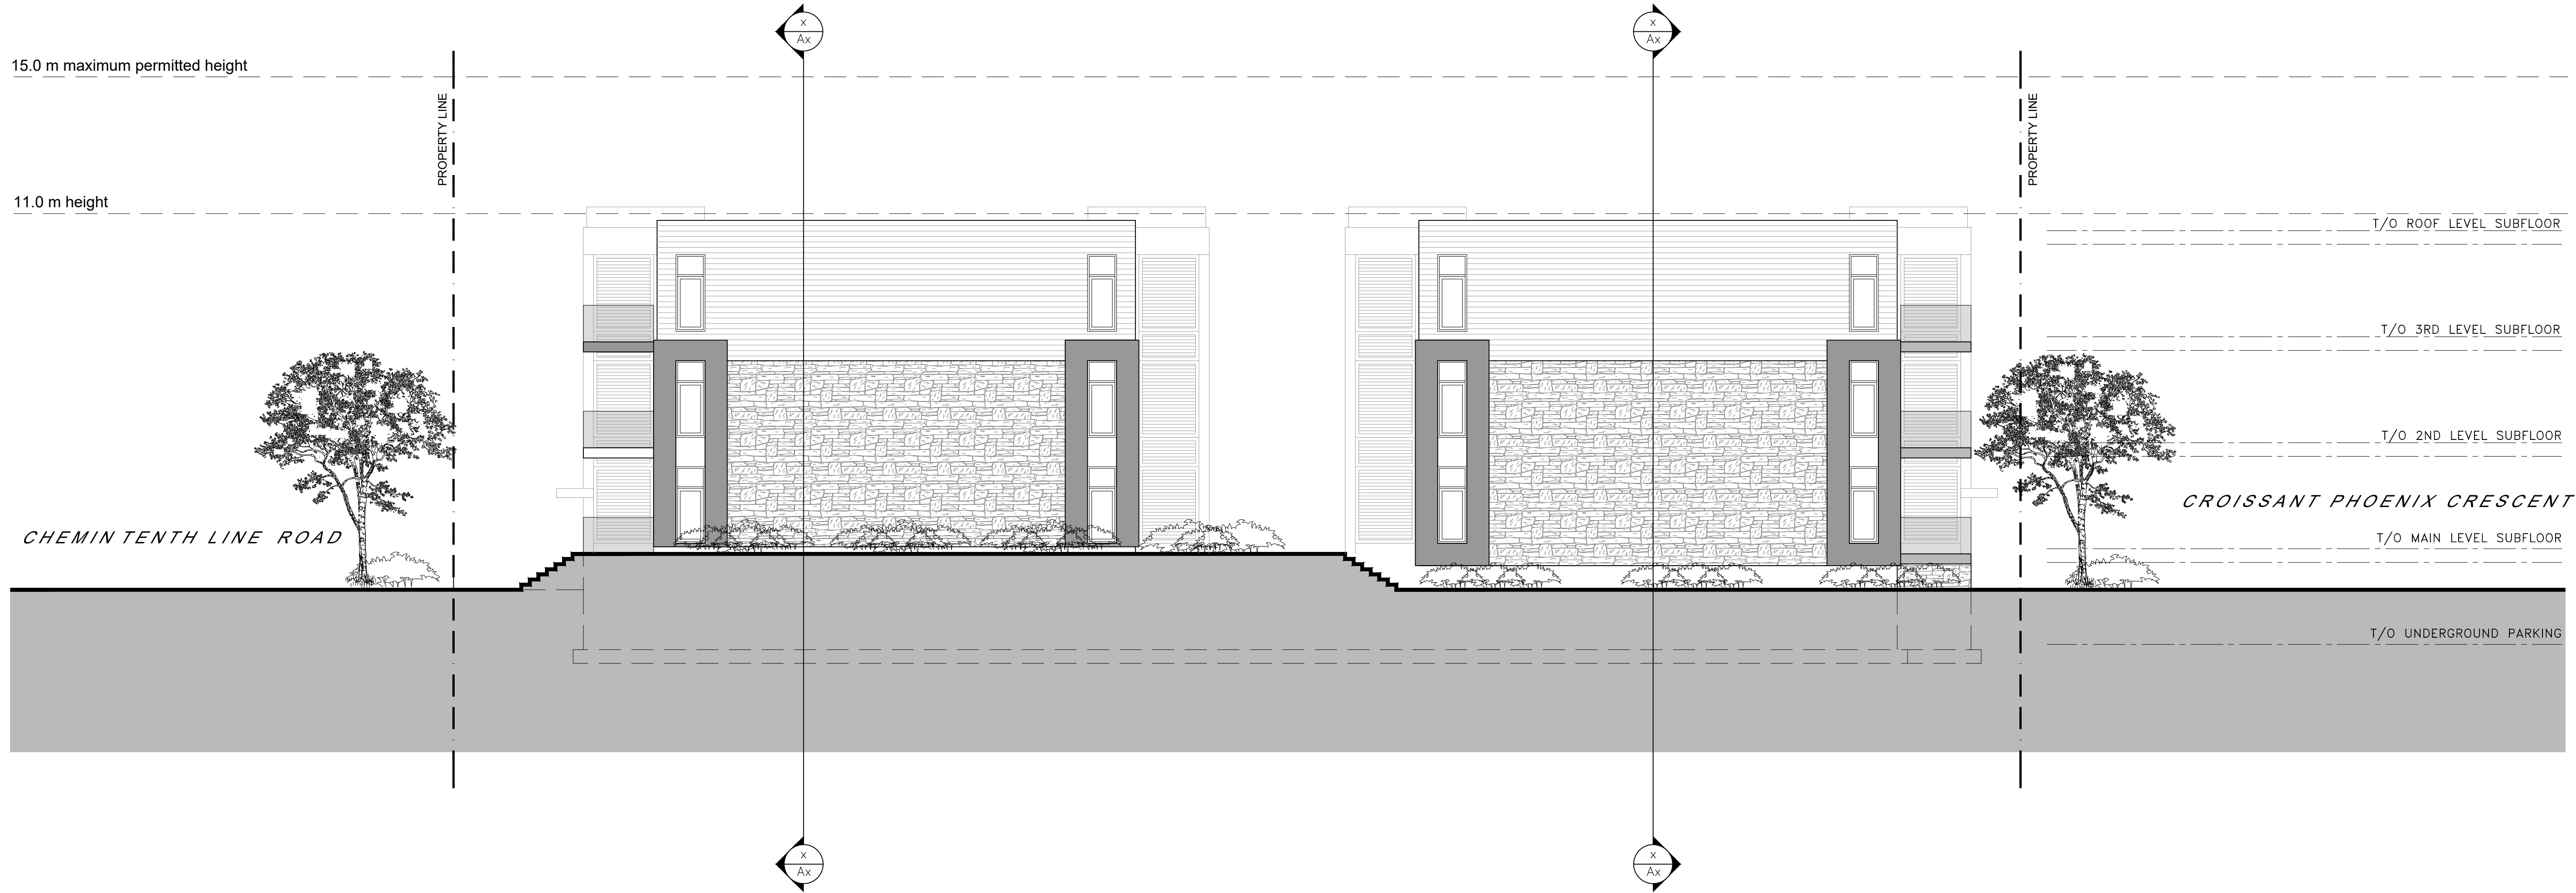

1 NORTH SIDE ELEVATION
A-200 SCALE = 1:100

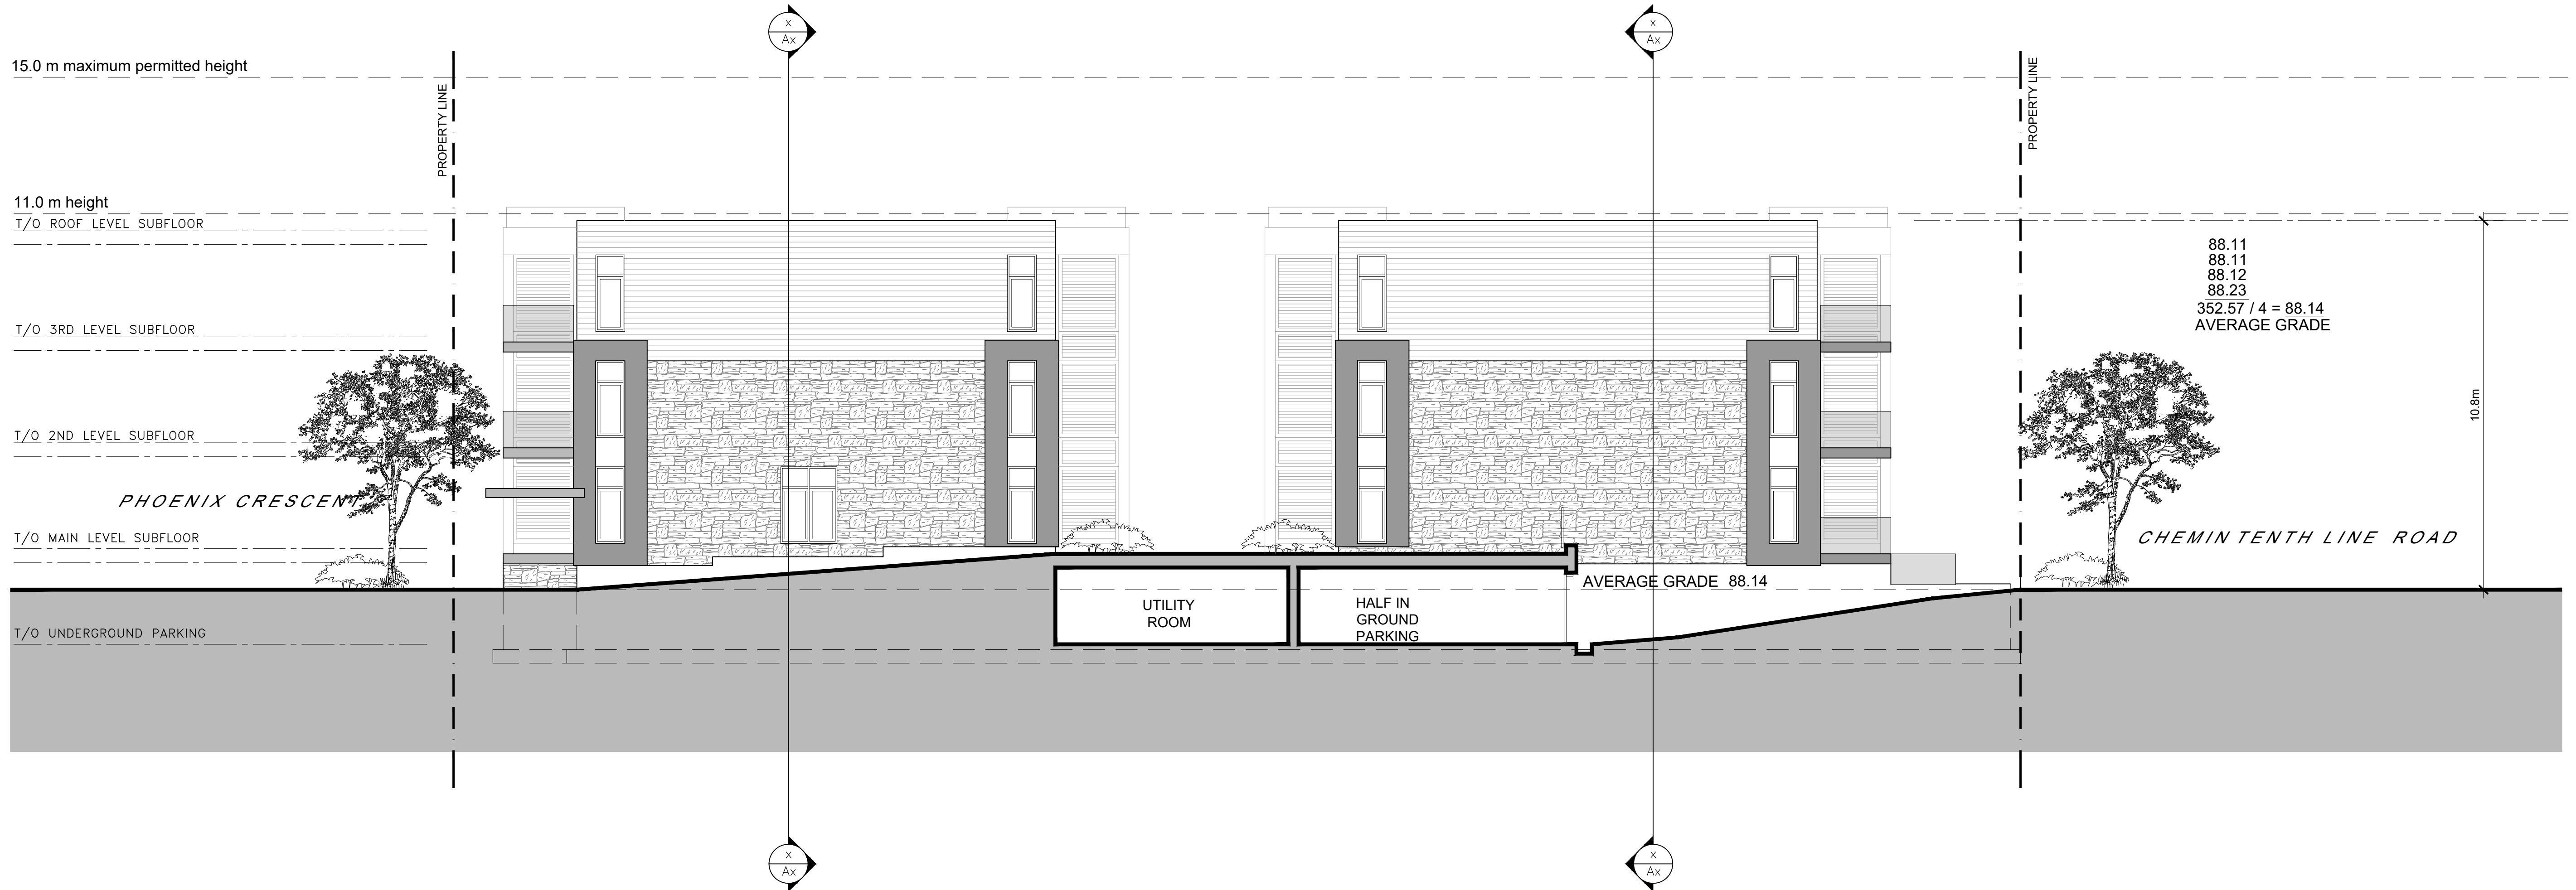

2 SOUTH SIDE ELEVATION
A-200 SCALE = 1:100

11		
10		
09		
08		
07		
06		
05		
04	FOR REVIEW	PE APR. 16 2021
03	FOR REVIEW	PE JAN. 13 2021
02	FOR REVIEW	PE NOV. 26 2020
01	FOR REVIEW	PE NOV. 20 2020
No.	REVISIONS	BY DATE
STAMP		NORTH ARROW