



PARKING METER

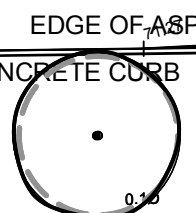

ARTWORK

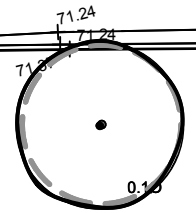

CITY GARBAGE CAN

COMMERCIAL ENTRANCE

TENANT SPACE:  
TENANT OPTIONS FOR  
BENCHES, PLANTERS, ETC.

proposed 2 columnar trees in planter (± 12.5m<sup>3</sup> soil volume) to replace existing trees

storm and sanitary laterals, plus expected excavation limits

proposed 1 upright evergreen (e.g. juniper) in planter

PRECAST CONCRETE PAVERS

FLORENCE STREET

JOB BENCHMARK  
FIRE HYDRANT  
Top of Spindle  
Elevation = 72.19

2 metre offset from lateral  
± 3 metre wide excavation limit

water lateral

DEPRESSED CURB

CONCRETE LOADING BAY ACCESS

PRECAST CONCRETE PAVERS

PROPERTY LINE

BRICK WALL

3 Storey Brick  
Brick Building

