


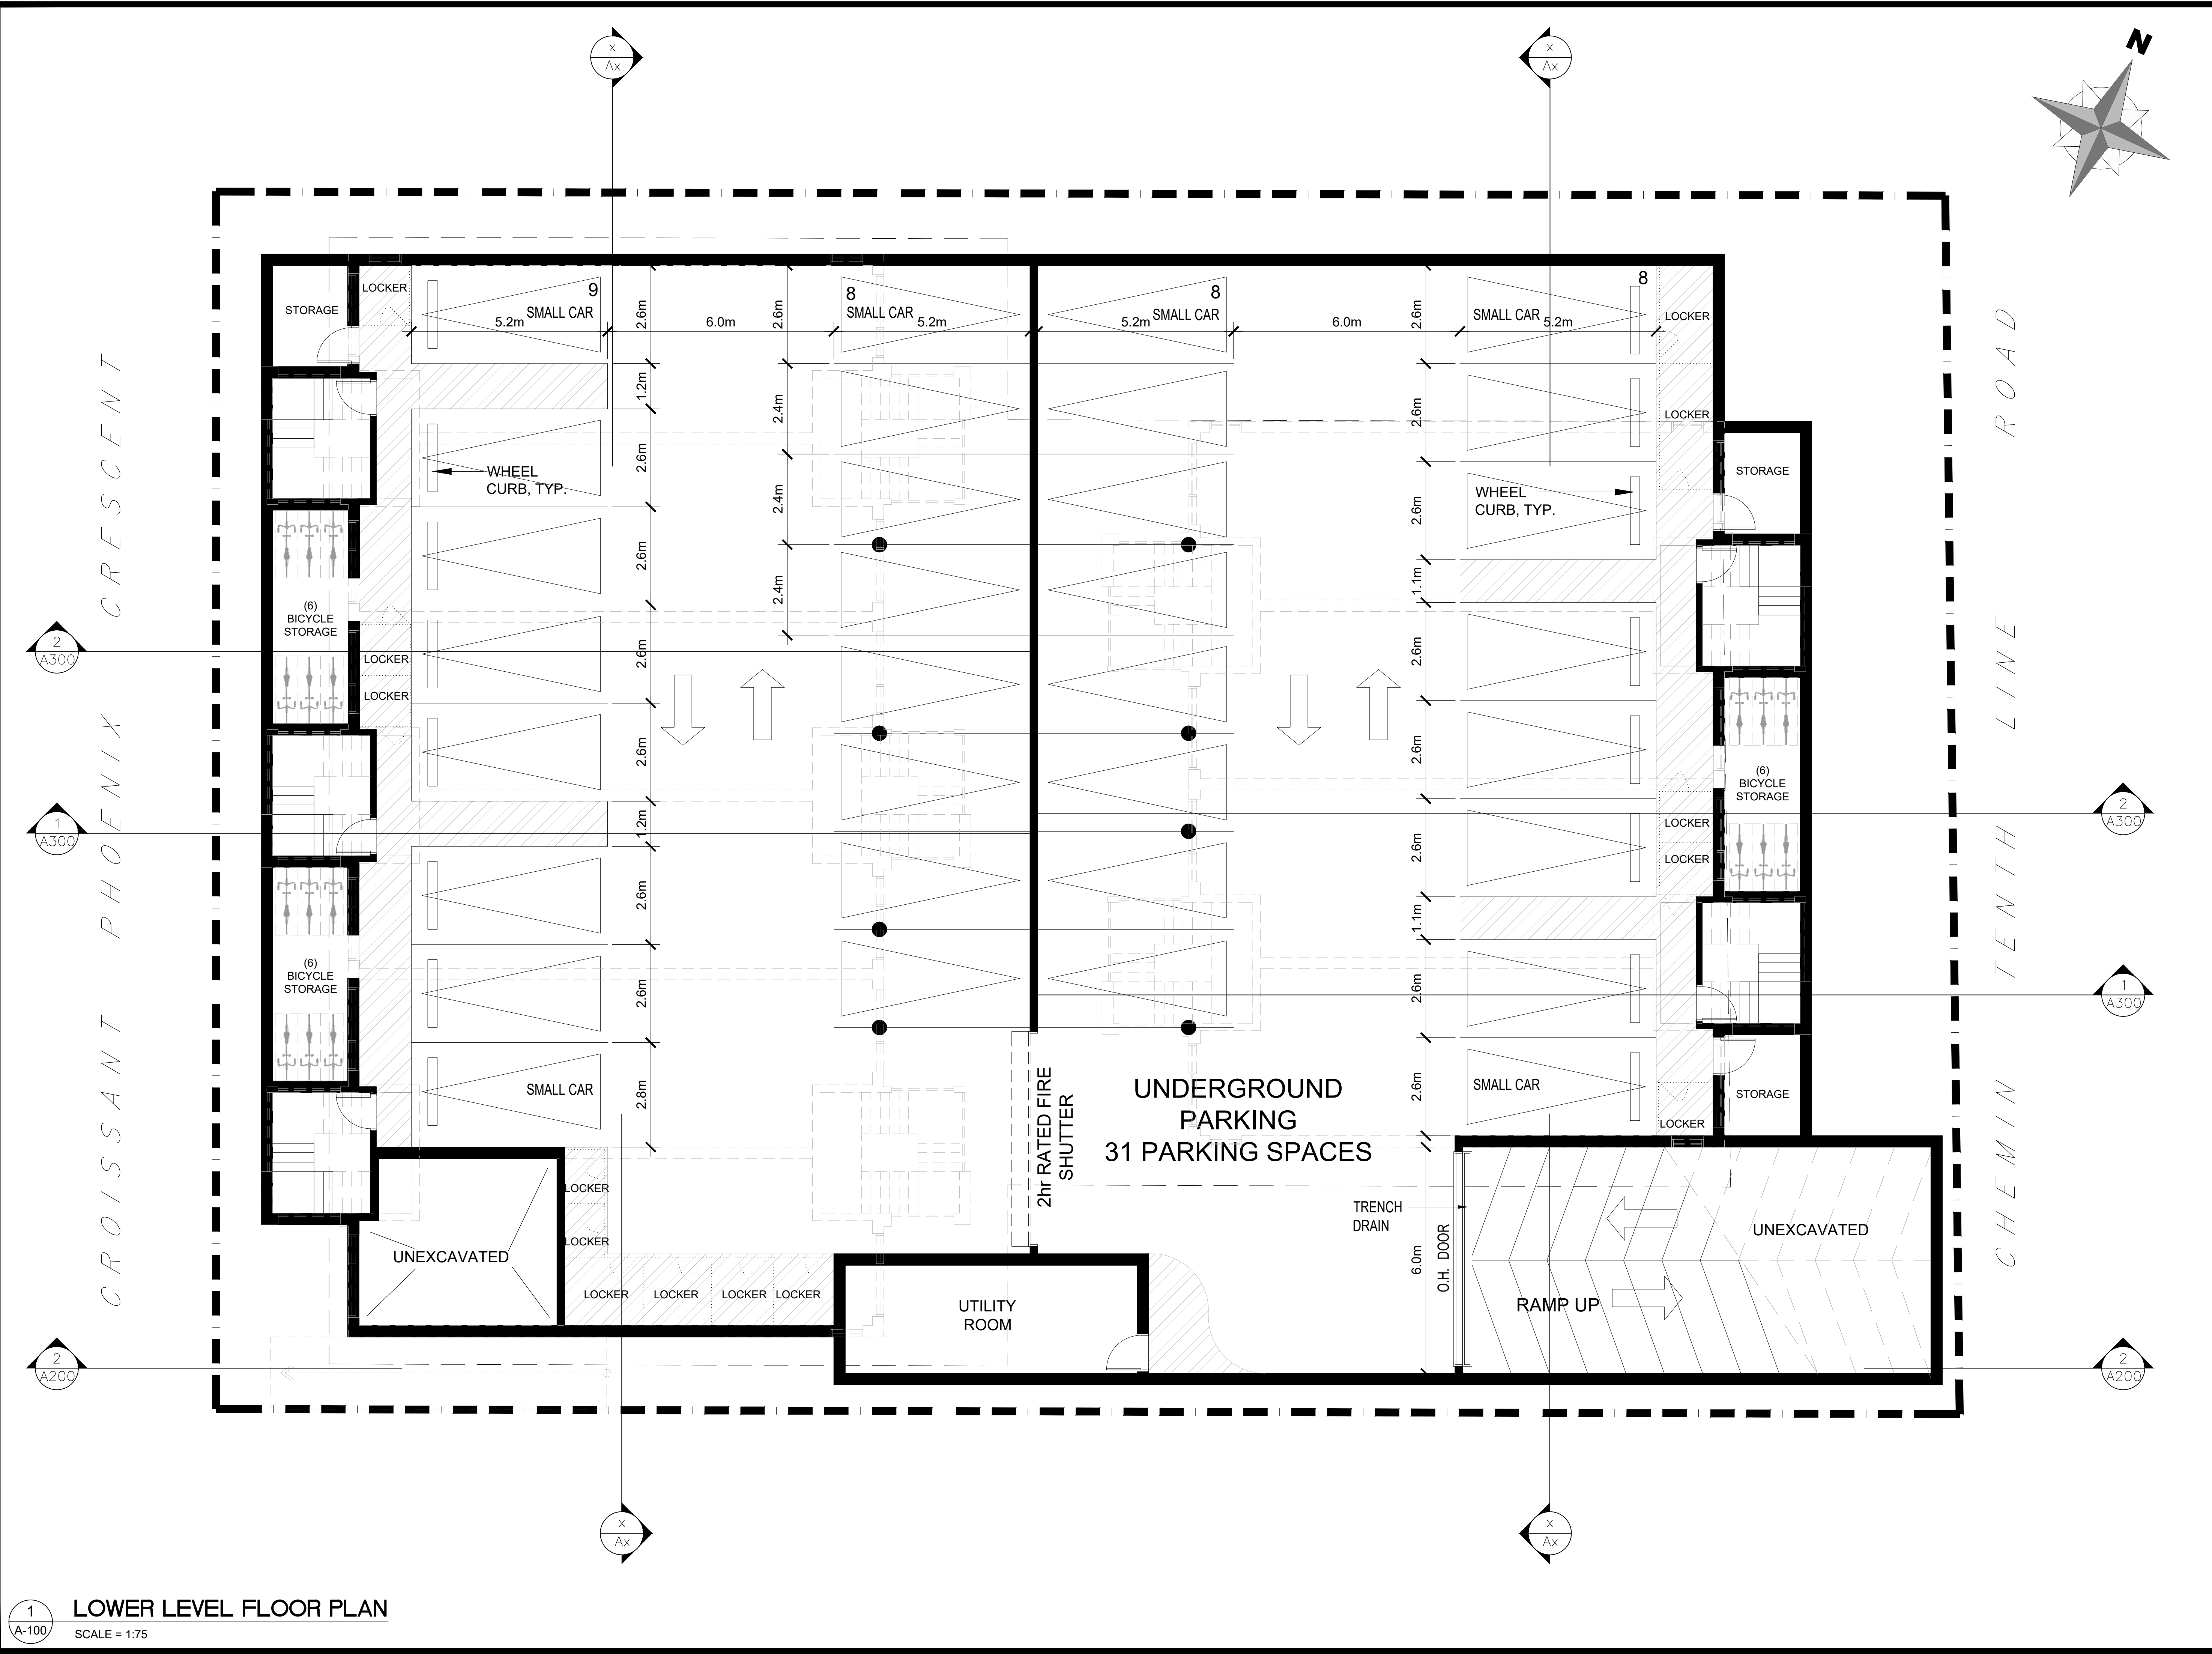

11		
10		
09		
08		
07		
06		
05		
04	FOR REVIEW	PE APR. 16 2021
03	FOR REVIEW	PE JAN. 13 2021
02	FOR REVIEW	PE NOV. 26 2020
01	FOR REVIEW	PE NOV. 20 2020
No.	REVISIONS	BY DATE

NORTH ARROW

DESIGNED BY:	DRAWN BY:	APPROVED BY:
P.E.	P.E.	B.K.

PROJECT

1592 TENTH LINE ROAD
OTTAWA

DRAWING TITLE

LOWER LEVEL PLAN

PROJECT NO.
0359

DATE
JAN. 13, 2021

A100