

BLOCK 344
REGISTERED PLAN 4M-1619
CITY OF OTTAWA
Prepared by Annis, O'Sullivan, Vollebakk Ltd.

Scale 1 : 400
16 12 8 4 0 8 16 Metres

Metric
DISTANCES SHOWN ON THIS PLAN ARE IN METRES AND
CAN BE CONVERTED TO FEET BY DIVIDING BY 0.3048


Notes & Legend

- Denotes
- Fire Hydrant
 - Maintenance Hole (Storm Sewer)
 - Maintenance Hole (Sanitary)
 - Valve Chamber (Watermain)
 - Catch Basin
 - Top of Grate
 - Top of Spindle
 - Utility Pole
 - Light Standard
 - Hydro Transformer
 - Concrete Sidewalk
 - Location of Elevations

Caution
This is NOT a Plan of Survey and shall not be used
except for the purpose indicated in the title block.
Boundary information compiled from Registered Plan
4M-1619.

ELEVATION NOTES
1. Elevations shown are geodetic and are referred to the CGVD28 geodetic datum.
2. It is the responsibility of the user of this information to verify that the job benchmark
has not been altered or disturbed and that its relative elevation and description
agrees with the information shown on this drawing.

UTILITY NOTES
1. This drawing cannot be accepted as acknowledging all of the utilities and it will
be the responsibility of the user to contact the respective utility authorities for
confirmation.
2. Only visible surface utilities were located.
3. A field location of underground plant by the pertinent utility authority is
mandatory before any work involving breaking ground, probing, excavating etc.

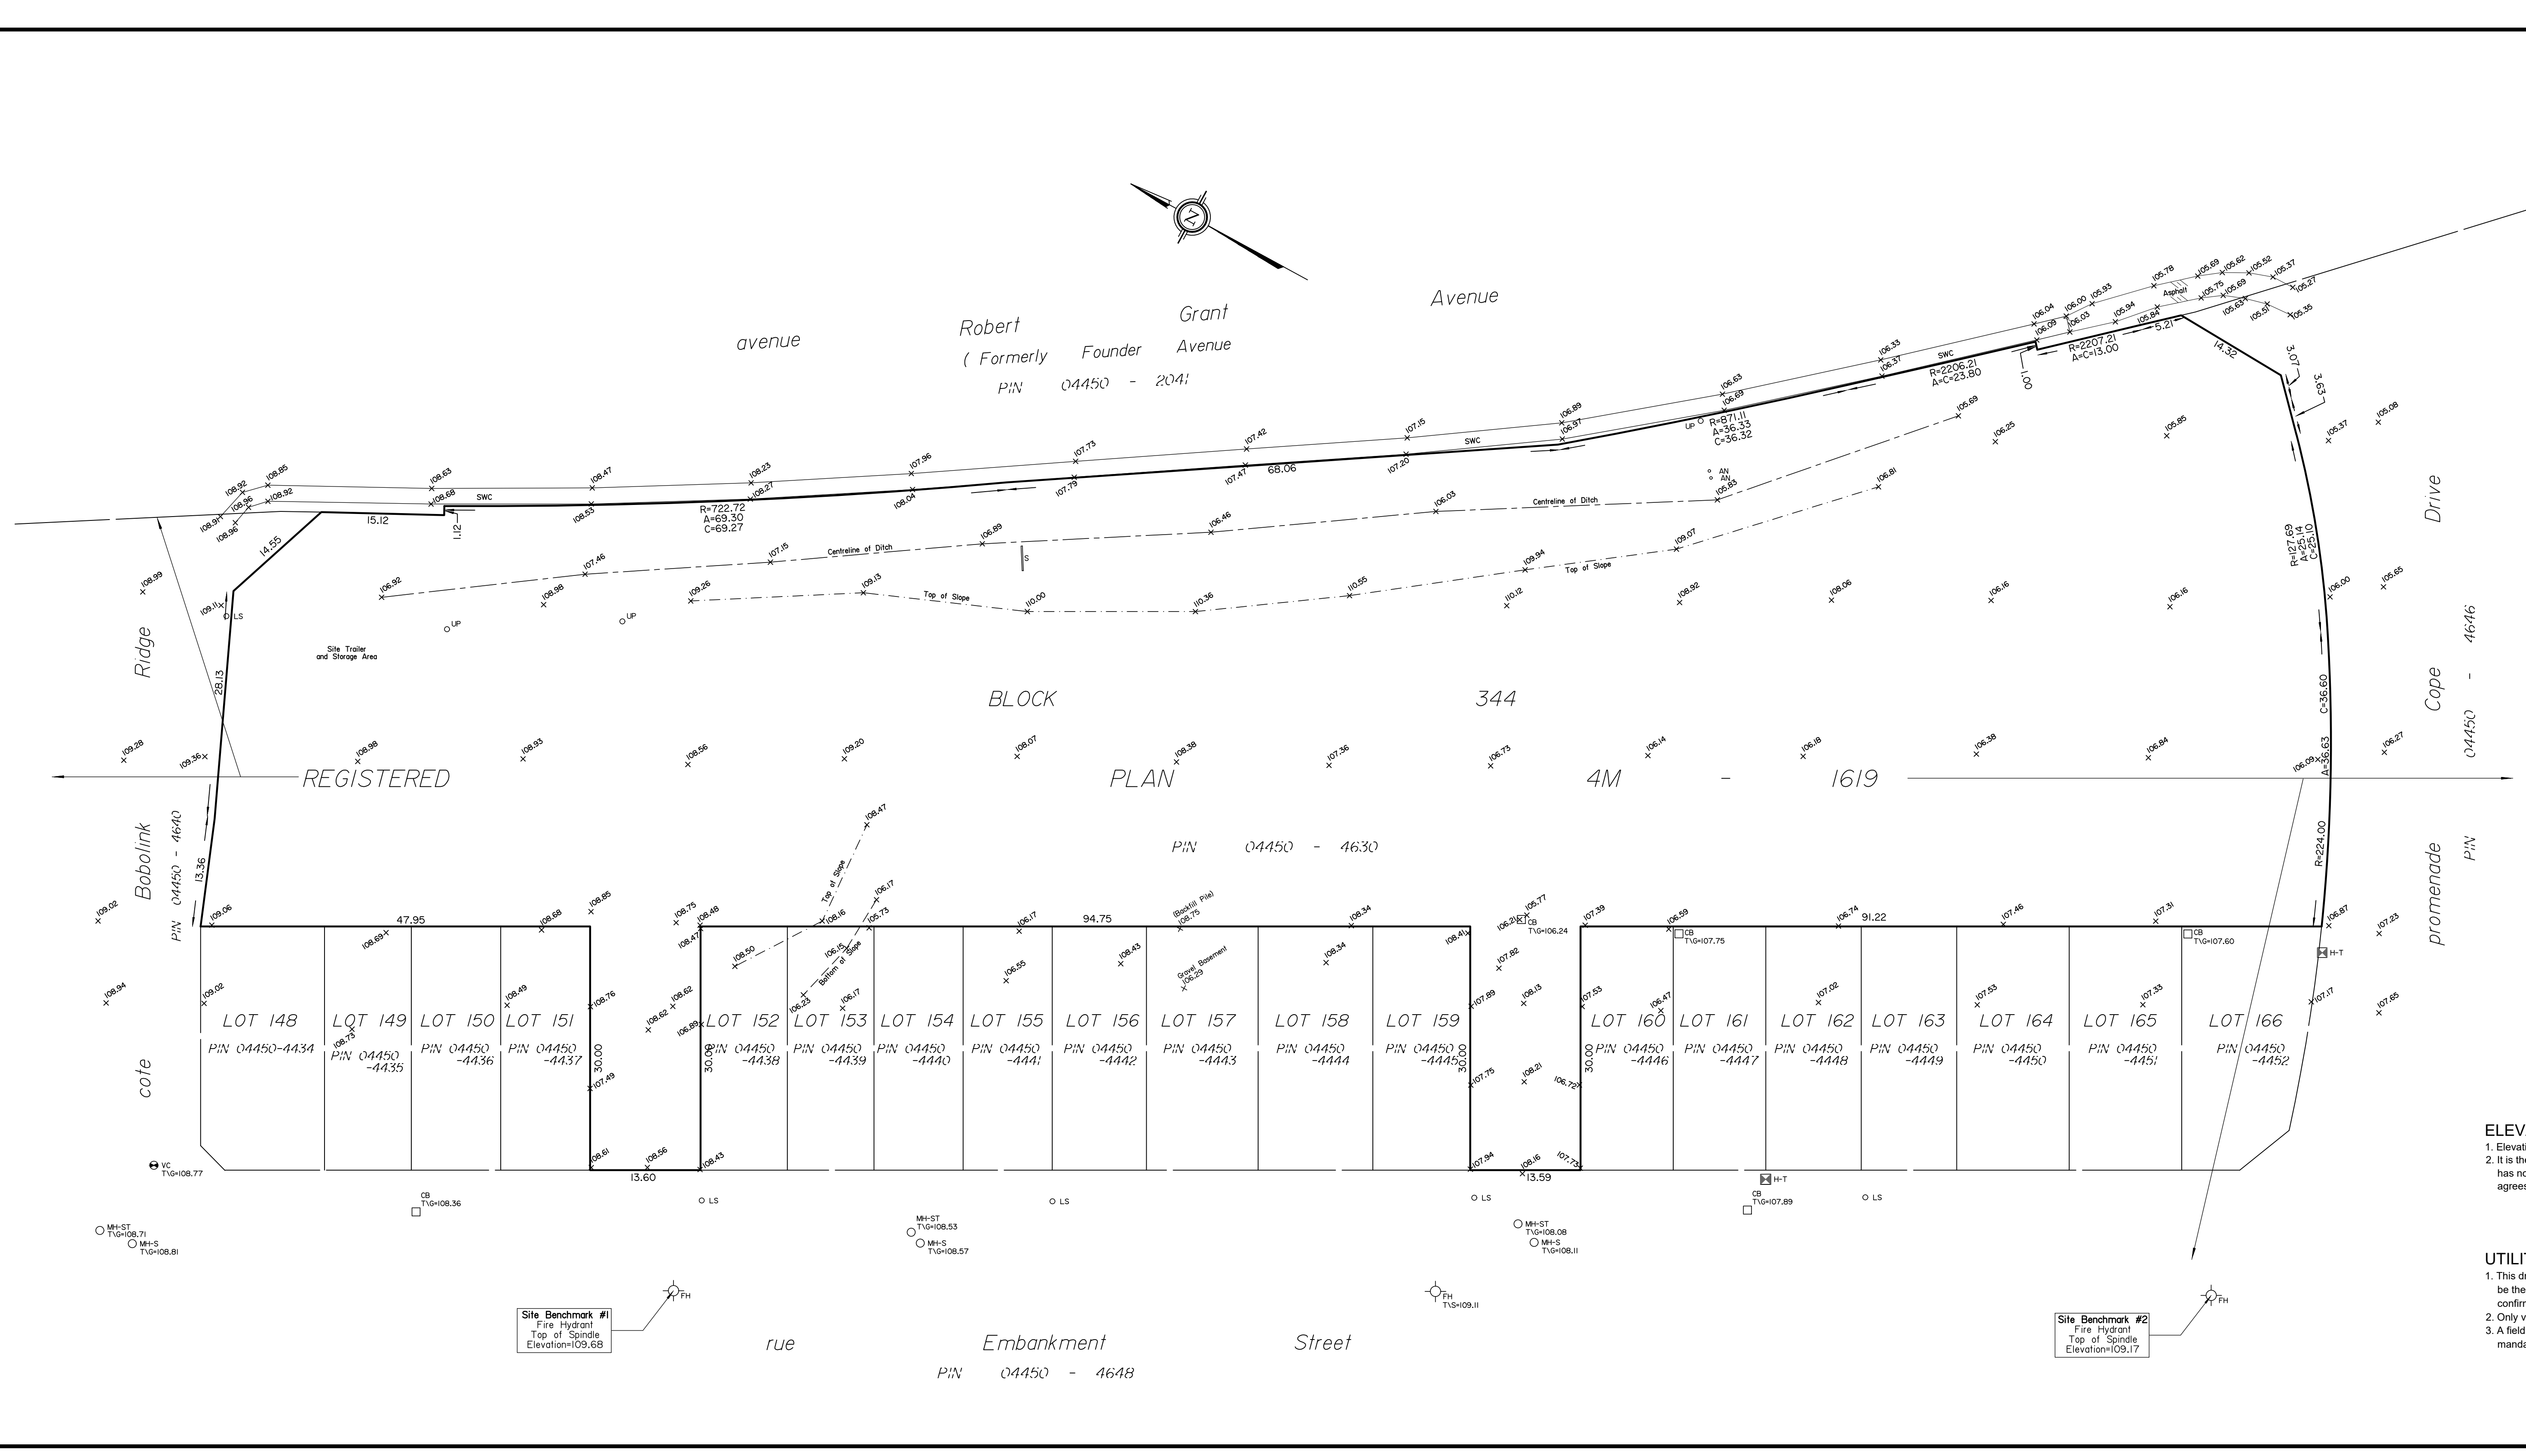

Site Benchmark #1
Fire Hydrant
Top of Spindle
Elevation=109.68

Site Benchmark #2
Fire Hydrant
Top of Spindle
Elevation=109.17

X:\00000457\20210713-21 Richard GRT Lands SK DI\00000457\20210713-21 Richard GRT Lands SK DI.dwg, 2021/07/13 12:20:04 PM