


DRAWING LEGEND

INV	INVERT OF PIPE
SAN	SANITARY SEWER
WL	WATER LINE
$+67.89$	EXISTING GRADE ELEVATION
$+67.89$	PROPOSED GRADE ELEVATION
$\frac{2\%}{\searrow}$	EXISTING SLOPE OF GRADE
$\frac{2\%}{\searrow}$	PROPOSED SLOPE OF GRADE
T.O.S	TOP OF SLOPE
B.O.S	BOTTOM OF SLOPE
-----	CENTERLINE OF SWALE
.....	SILT BARRIER FENCE
---	PROPERTY LINE
---	150mm CURB/DEPRESSED CURB
---	LIGHT-DUTY PAVEMENT
---	HEAVY-DUTY PAVEMENT
---	CONCRETE
---	LANDSCAPE
C.R.Z	CRITICAL ROOT ZONE
FFL	FIRST FLOOR ELEVATION
USF	UNDERSIDE OF FOOTING

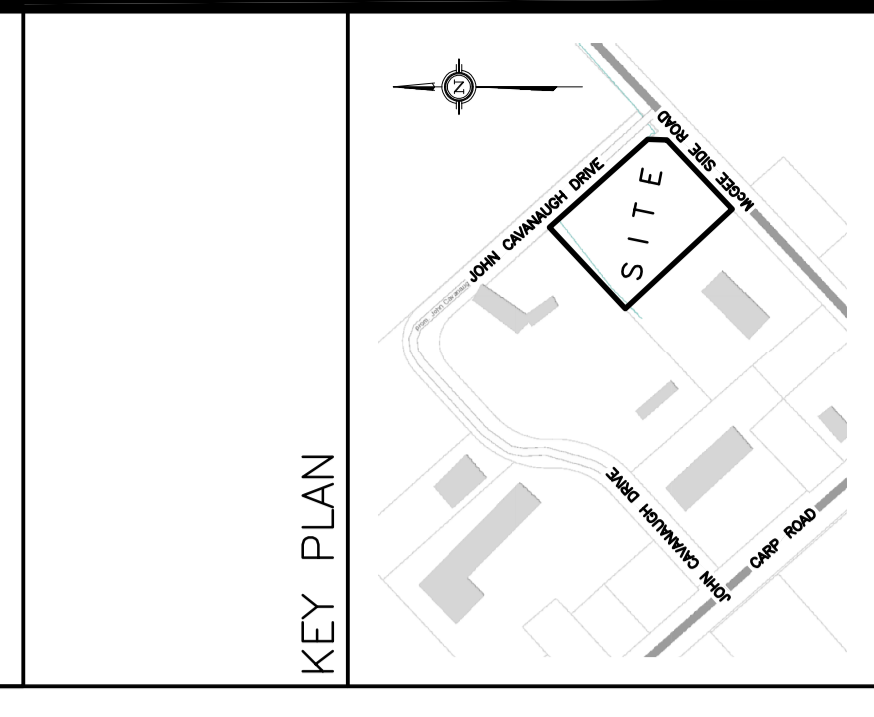

No.	DATE	REVISION
6	JUL 26-21	RE-ISSUED FOR APPROVAL
5	JUN 30-21	ISSUED TO OSO
4	JUN 14-21	RE-ISSUED FOR APPROVAL
3	APR 22-21	ISSUED FOR BUILDING PERMIT
2	MAR 12-21	ISSUED FOR REVIEW & COORDINATION
1	JAN 27-21	ISSUED FOR REVIEW & COORDINATION
No.	DATE	REVISION


D. B. GRAY ENGINEERING INC.
 Surveyor/Engineer/Geotechnical Engineer/Surveyor & Geomatics Engineer/Estimator
 700 Long Point Circle
 Ottawa, Ontario K1G 0R6
 613-425-8044
 dgray@dbgrayengineering.com

CLS ROOFING LTD
OFFICE & WAREHOUSE
2167 MCGEE SIDE ROAD
 OTTAWA, ONTARIO

Drawing Title
SITE SERVICING PLAN

Engineer's Seal

 NOT VALID UNLESS SIGNED & DATED
 Drawing No. **C-1**
 of **6**
 #18432

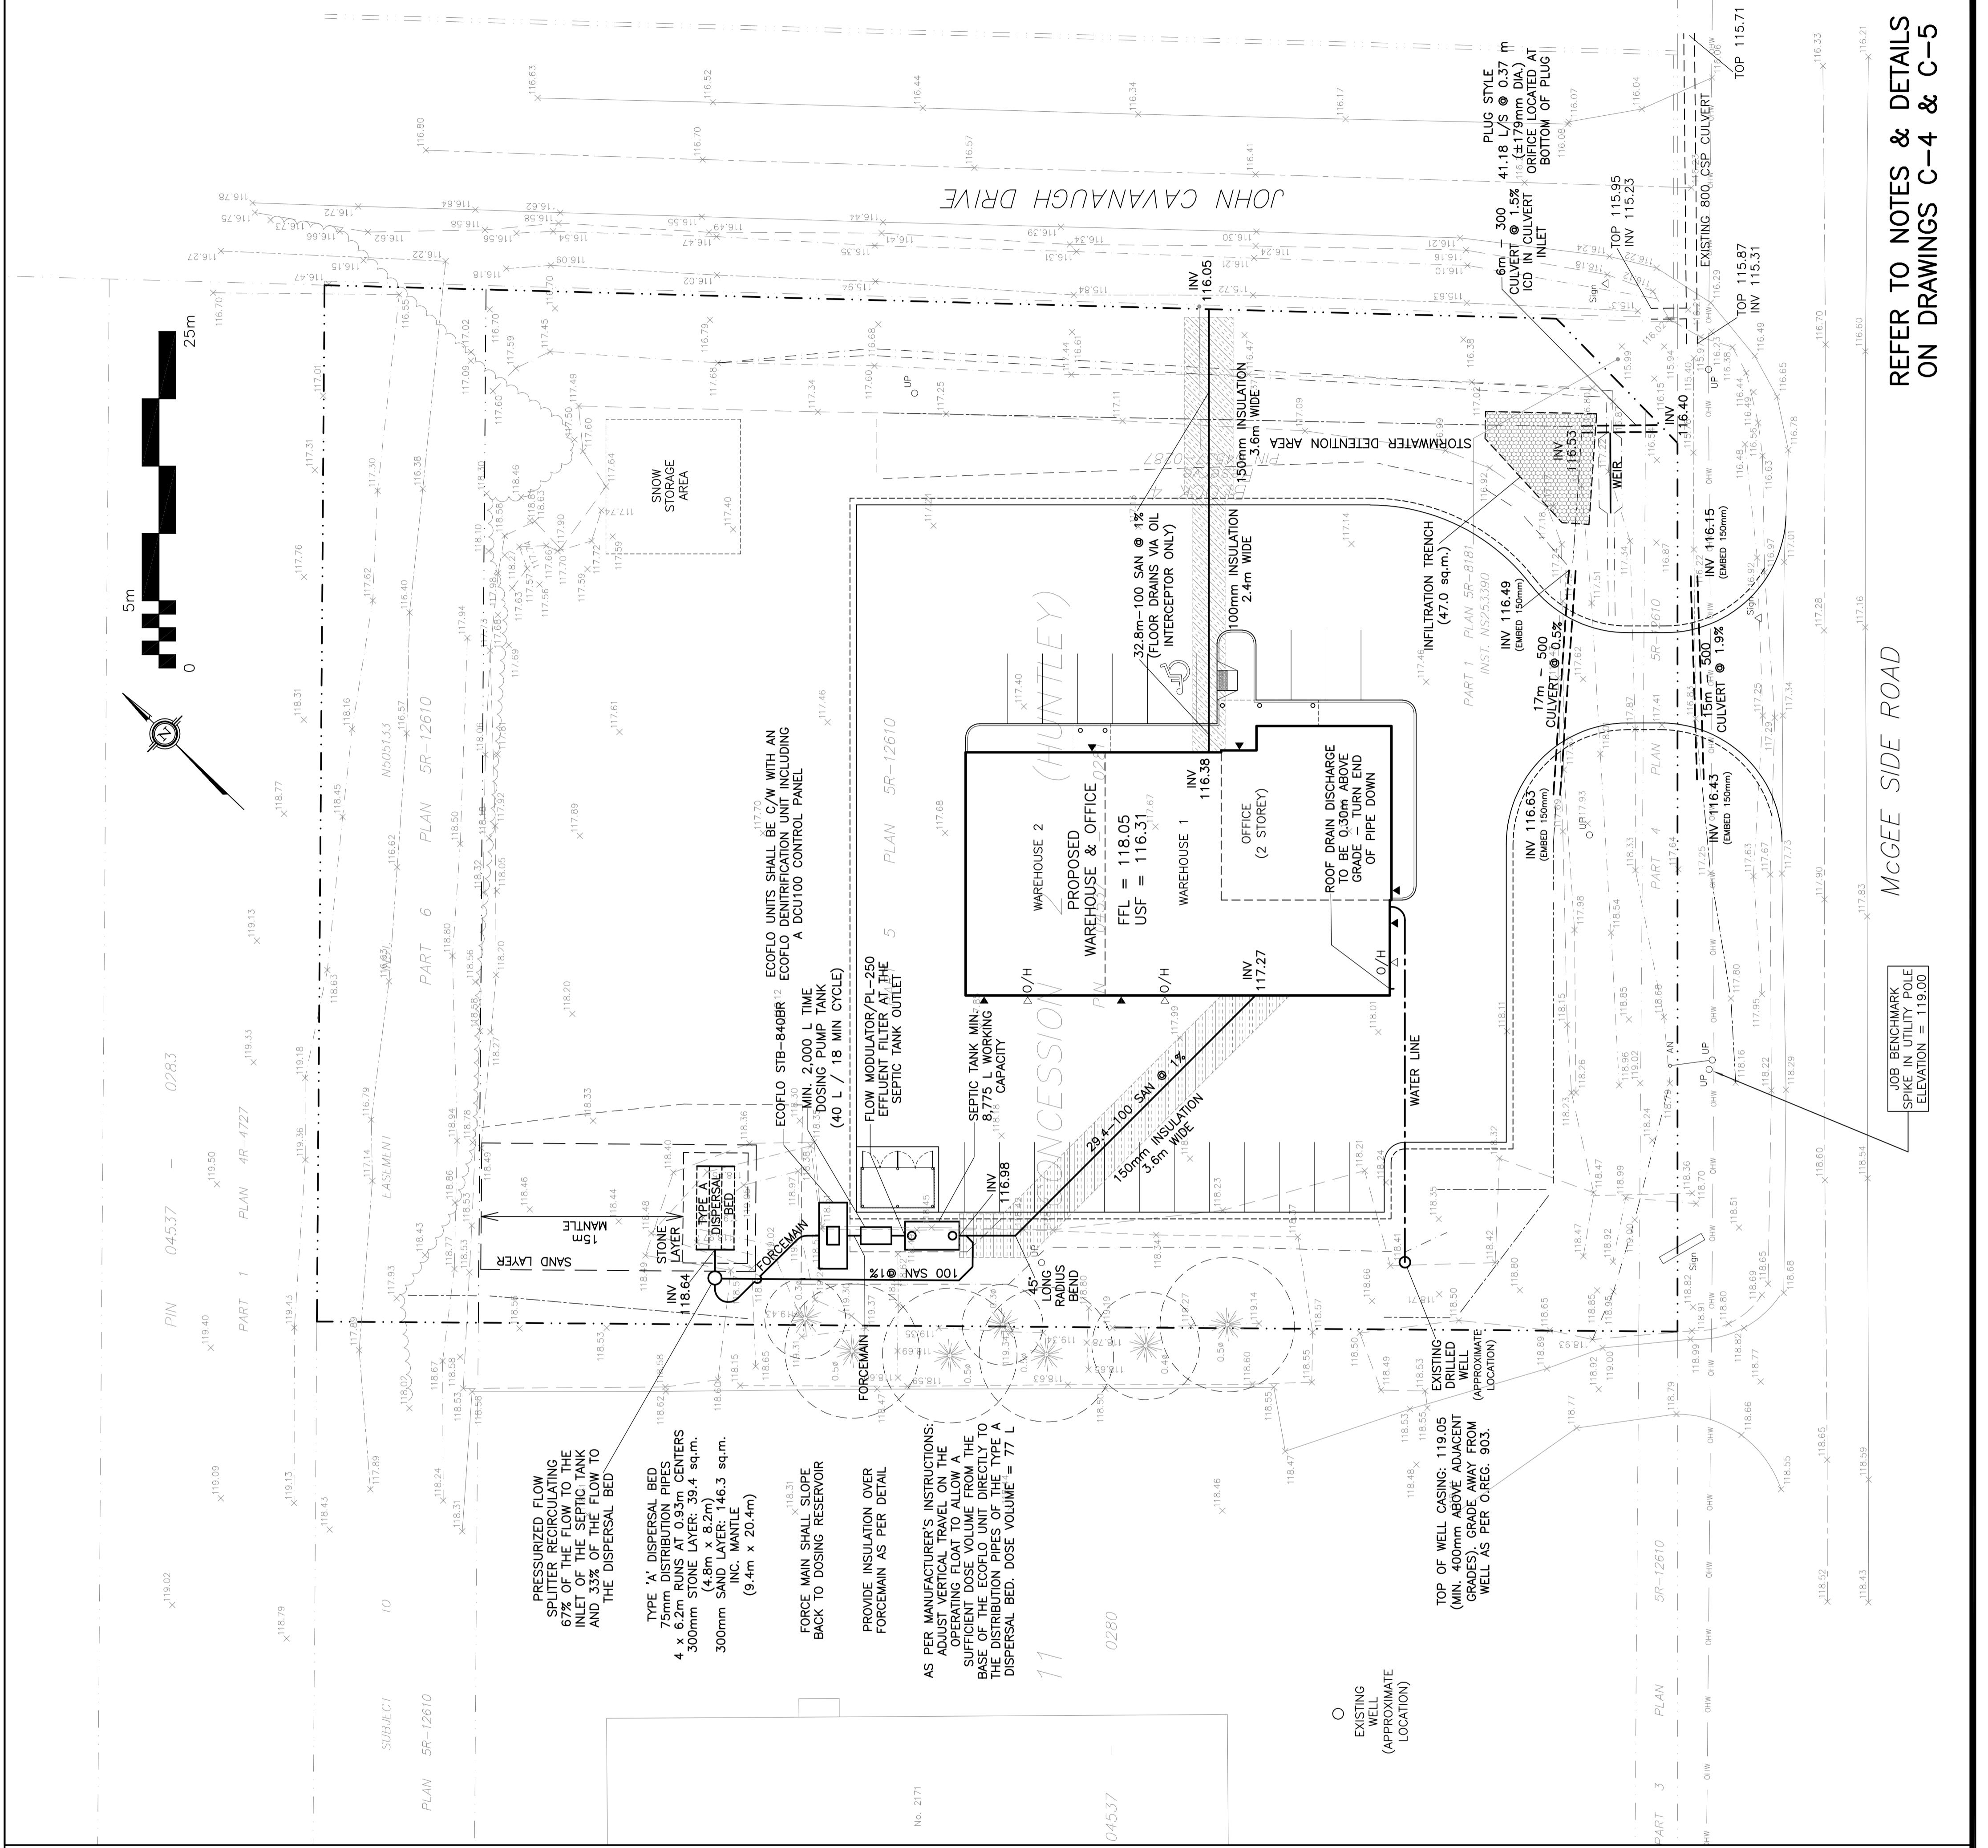

REFER TO NOTES & DETAILS ON DRAWINGS C-4 & C-5

MCGEE SIDE ROAD

JOHN CAVANAUGH DRIVE

04537 - 0280

04537 - 0280