


DRAWING LEGEND

MH	STORM MANHOLE
MH	SANITARY MANHOLE
VC	VALVE CHAMBER
SPL	SPRINKLINE OF PIPE
INV	INVERT OF PIPE
SN	SANITARY SEWER
ST	STORM SEWER
WS/WM	WATER SERVICE/WATERMAIN
CS	CURB STOP & STANDPOST
PH	FIRE HYDRANT
W	WATER METER
RM	REMOVE WATER METER READOUT
±99.99	EXISTING GRADE ELEVATION
+99.99	PROPOSED GRADE ELEVATION
±%	PROPOSED SLOPE OF GRADE
T.O.S	TOP OF SLOPE
---	CENTRELINE OF SWALE
---	PROPERTY LINE
---	SILT FENCE BARRIER
150mm	CURB/DEPRESSED CURB
---	LIGHT DUTY ASPHALT PAVEMENT
---	HEAVY DUTY ASPHALT PAVEMENT
---	ROAD CUT REINSTATEMENT
---	CONCRETE
---	PAVERS (SEE LANDSCAPE)
---	LANDSCAPE
---	RIVER WASH STONE
---	RIP RAP
C.R.Z	CRITICAL ROOT ZONE
F.L	FIRST FLOOR ELEVATION
TOP	TOP OF FOUNDATION
USF	UNDERSIDE OF FOOTING

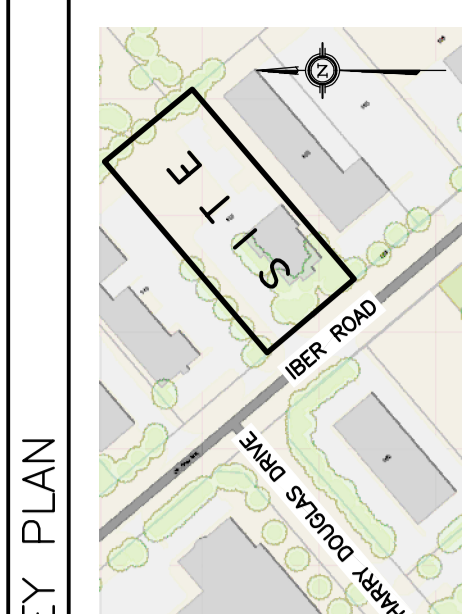

No.	DATE	REVISION
3	AUG 3-21	ISSUED FOR APPROVAL
2	JUL 13-21	ISSUED FOR COORDINATION
1	MAY 10-21	PRELIMINARY

D. B. GRAY ENGINEERING INC.
 Professional Engineers
 700 Long Point Circle
 Ottawa, Ontario K1L 1A1
 613-425-8044
 d.gray@dbgrayengineering.com

PROPOSED WAREHOUSE
 155 IBER ROAD
 OTTAWA, ONTARIO

EROSION & SEDIMENT CONTROL PLAN

Engineer's Seal

 Drawing No. **C-3** of **6**

