


OWNER:  
 NIVO DEVELOPMENTS INC.  
 255 MICHAEL COWPLAND DRIVE  
 OTTAWA, ONTARIO, K2M 0M5  
 613-224-6200

**APPROVED**  
 By Adam Brown at 9:36 am, Aug 25, 2021

*Adam Brown*  
**ADAM BROWN**  
 MANAGER, DEVELOPMENT REVIEW - RURAL  
 PLANNING, INFRASTRUCTURE & ECONOMIC  
 DEVELOPMENT DEPARTMENT, CITY OF OTTAWA

**DRAWING LEGEND**

CB	CATCH BASIN
MH	MANHOLE
CB/MH	CATCH BASIN/MANHOLE
MH	SANITARY MANHOLE
+ 67.89	EXISTING GRADE ELEVATION
+ 67.89	PROPOSED GRADE ELEVATION
2%	EXISTING SLOPE OF GRADE
2%	PROPOSED SLOPE OF GRADE
T.O.S	TOP OF SLOPE
B.O.S	BOTTOM OF SLOPE
---	CENTERLINE OF SWALE
---	PROPERTY LINE
---	SILT FENCE BARRIER
D.C	150mm CURB/DEPRESSED CURB
---	LIGHT-DUTY PAVEMENT
---	HEAVY-DUTY PAVEMENT
---	CONCRETE
---	LANDSCAPE
FFL	FIRST FLOOR ELEVATION
TOF	TOP OF FOUNDATION
BFL	BASEMENT FLOOR ELEVATION
USF	UNDERSIDE OF FOOTING

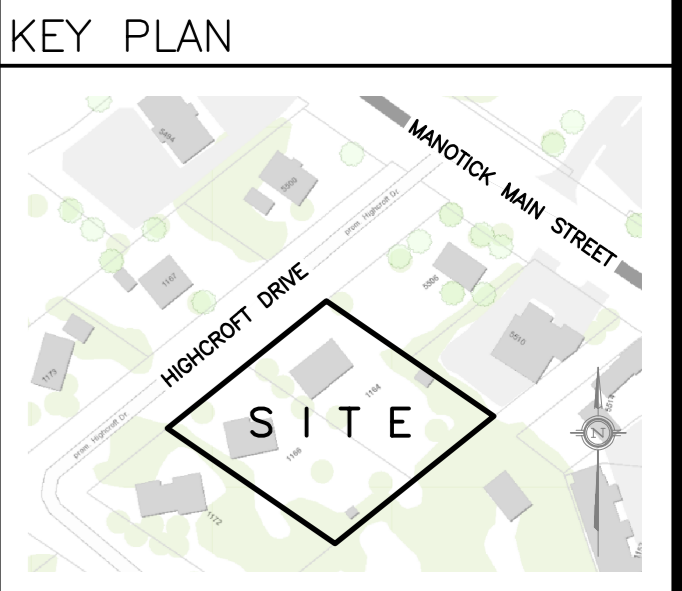




No.	DATE	REVISION
8	MAY 20-21	RE-ISSUED FOR APPROVAL
7	MAR 15-21	RE-ISSUED FOR APPROVAL
6	NOV 16-20	RE-ISSUED FOR APPROVAL
5	JUN 18-20	RE-ISSUED FOR APPROVAL
4	MAY 5-20	ISSUED FOR COORDINATION
3	SEP 27-19	RE-ISSUED FOR APPROVAL
2	AUG 9-19	ISSUED FOR APPROVAL
1	JUN 14-19	PRELIMINARY

**D. B. GRAY ENGINEERING INC.**  
 Stormwater Management - Grading & Drainage - Storm & Sanitary Sewers - Watermain  
 700 Long Point Circle 613-425-8044  
 Ottawa, Ontario d.gray@dbgrayengineering.com

Project  
**PROPOSED RESIDENTIAL DEVELOPMENT**  
 1164-1166 HIGHCROFT DR.  
 MANOTICK, ONTARIO

Drawing Title  
**EROSION & SEDIMENT CONTROL PLAN**

Engineer's Seal  
  
 Drawn D.B.G.  
 Hor. Scale 1:200  
 Vert. Scale  
 Date JUN 14-19  
 Job No. 18035  
 Drawing No.  
**C-6**  
 of 14  
 NOT VALID UNLESS SIGNED & DATED

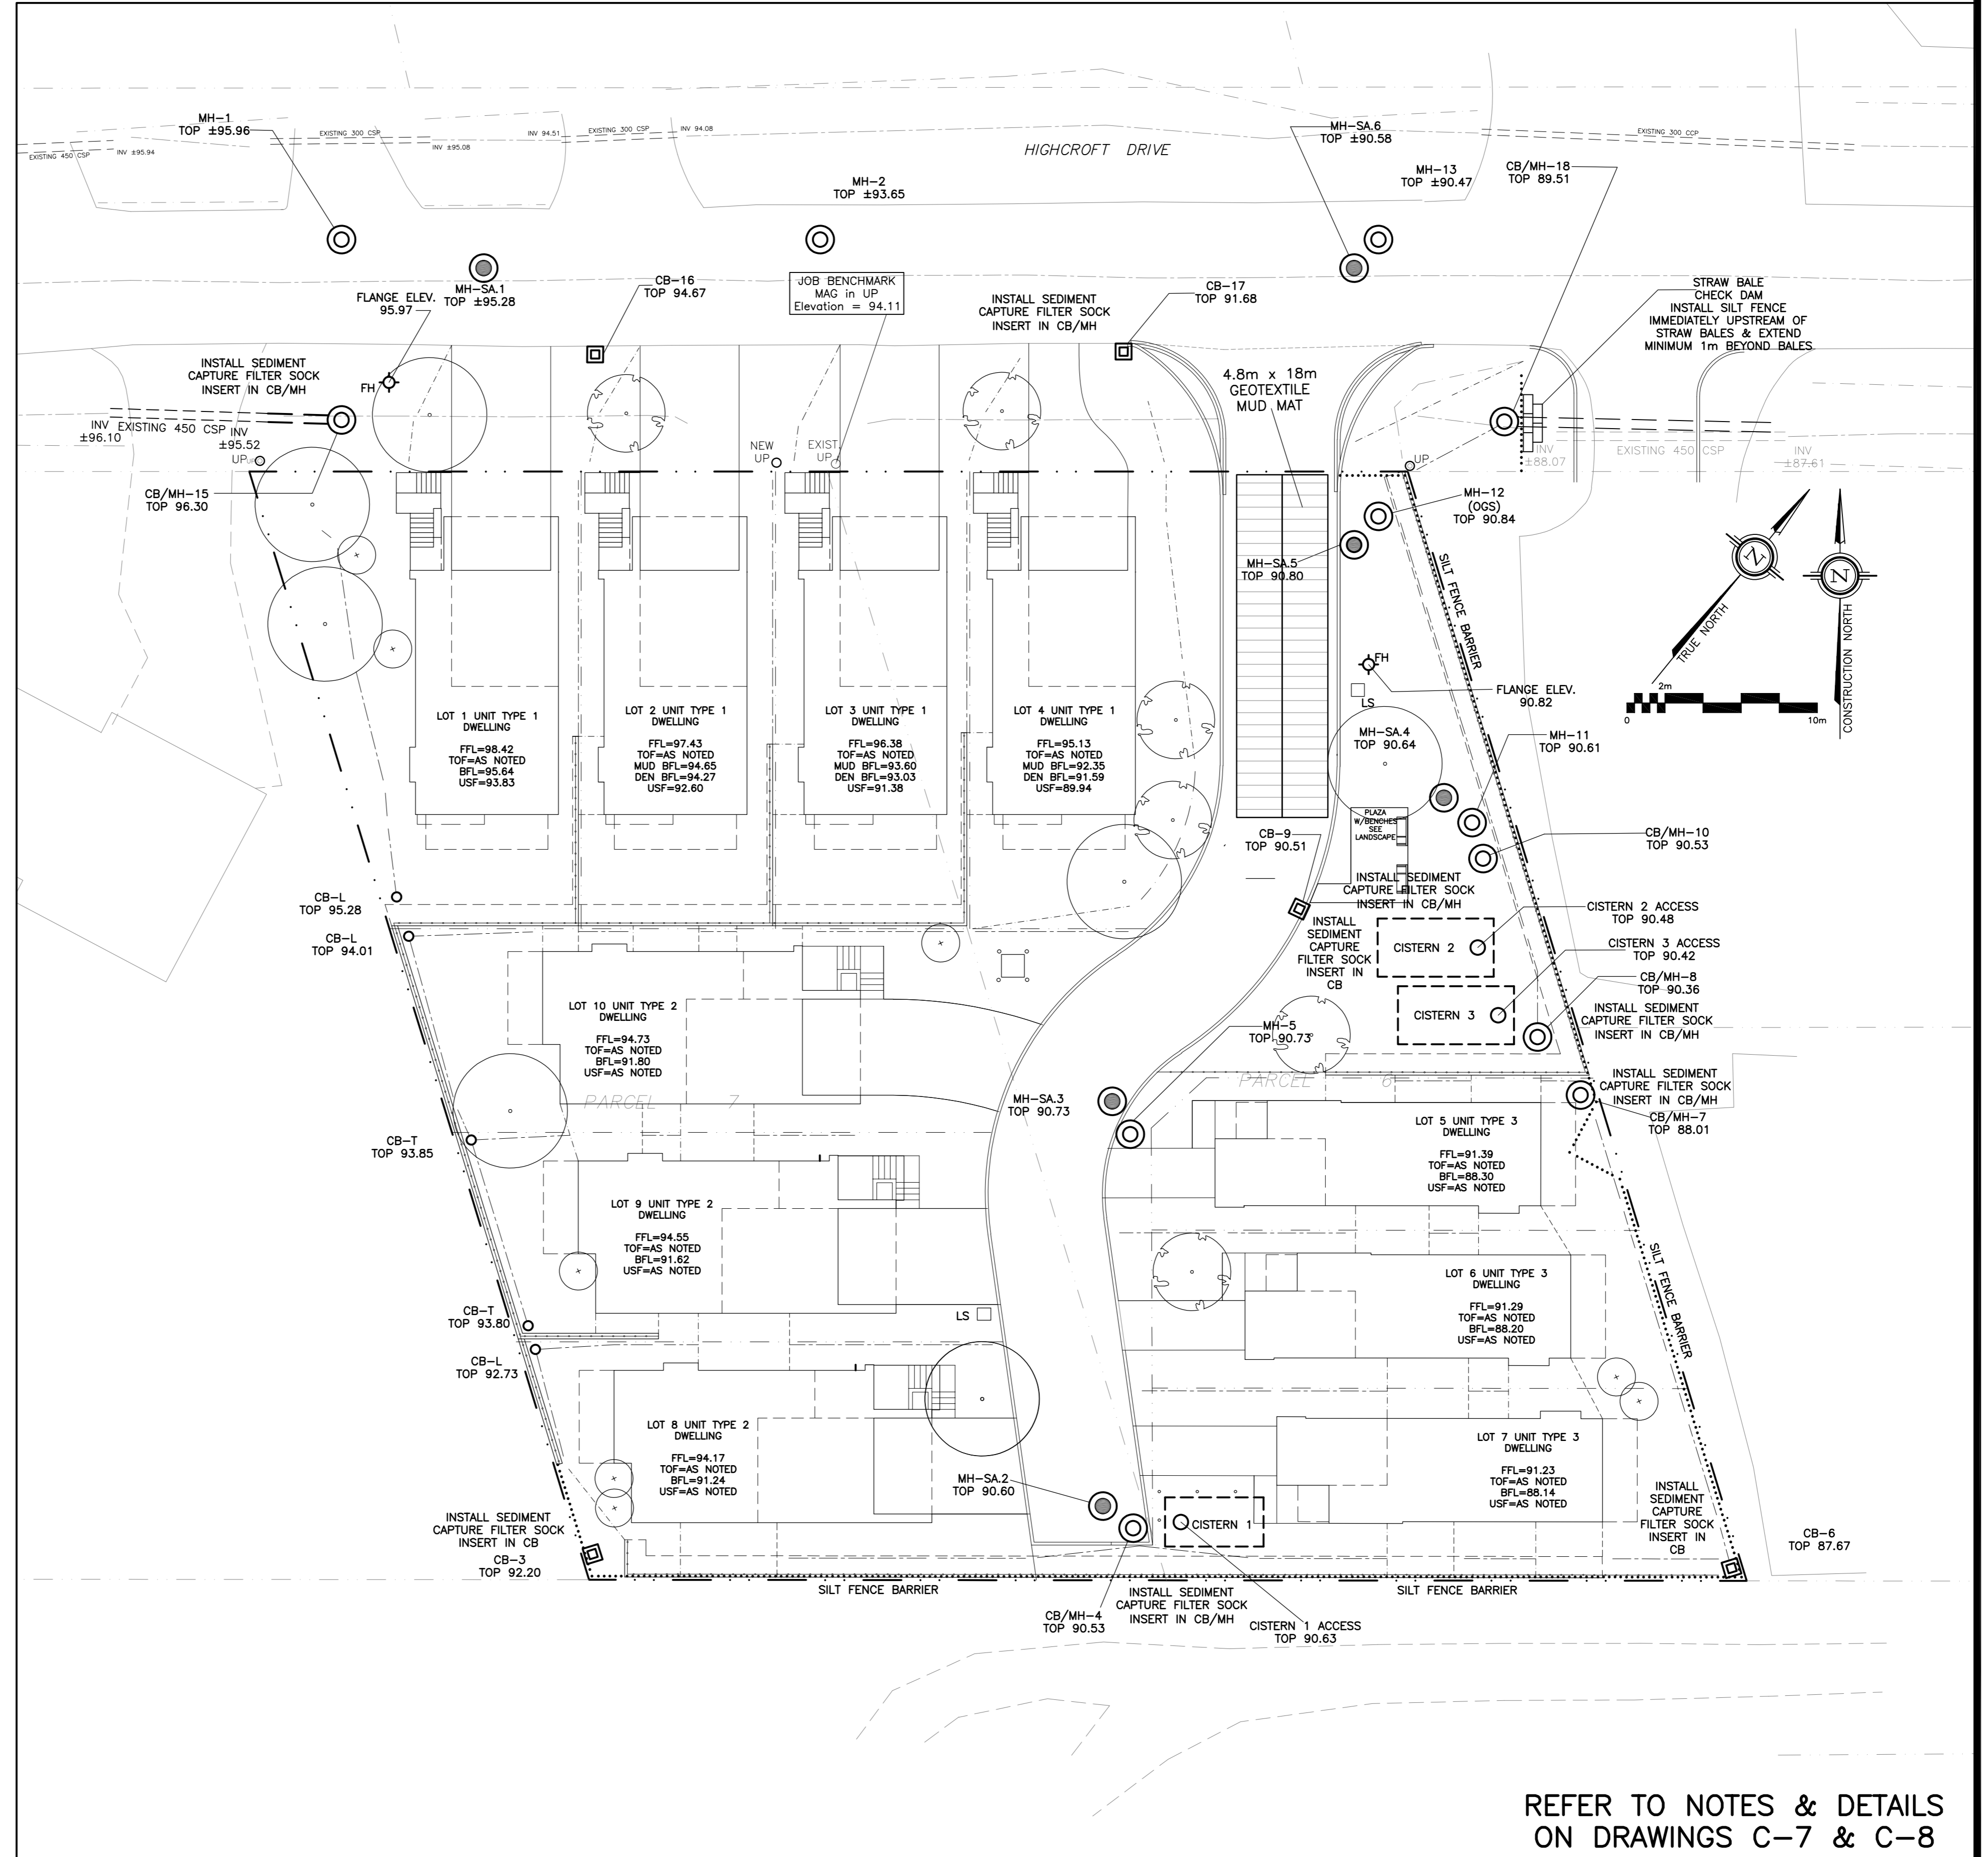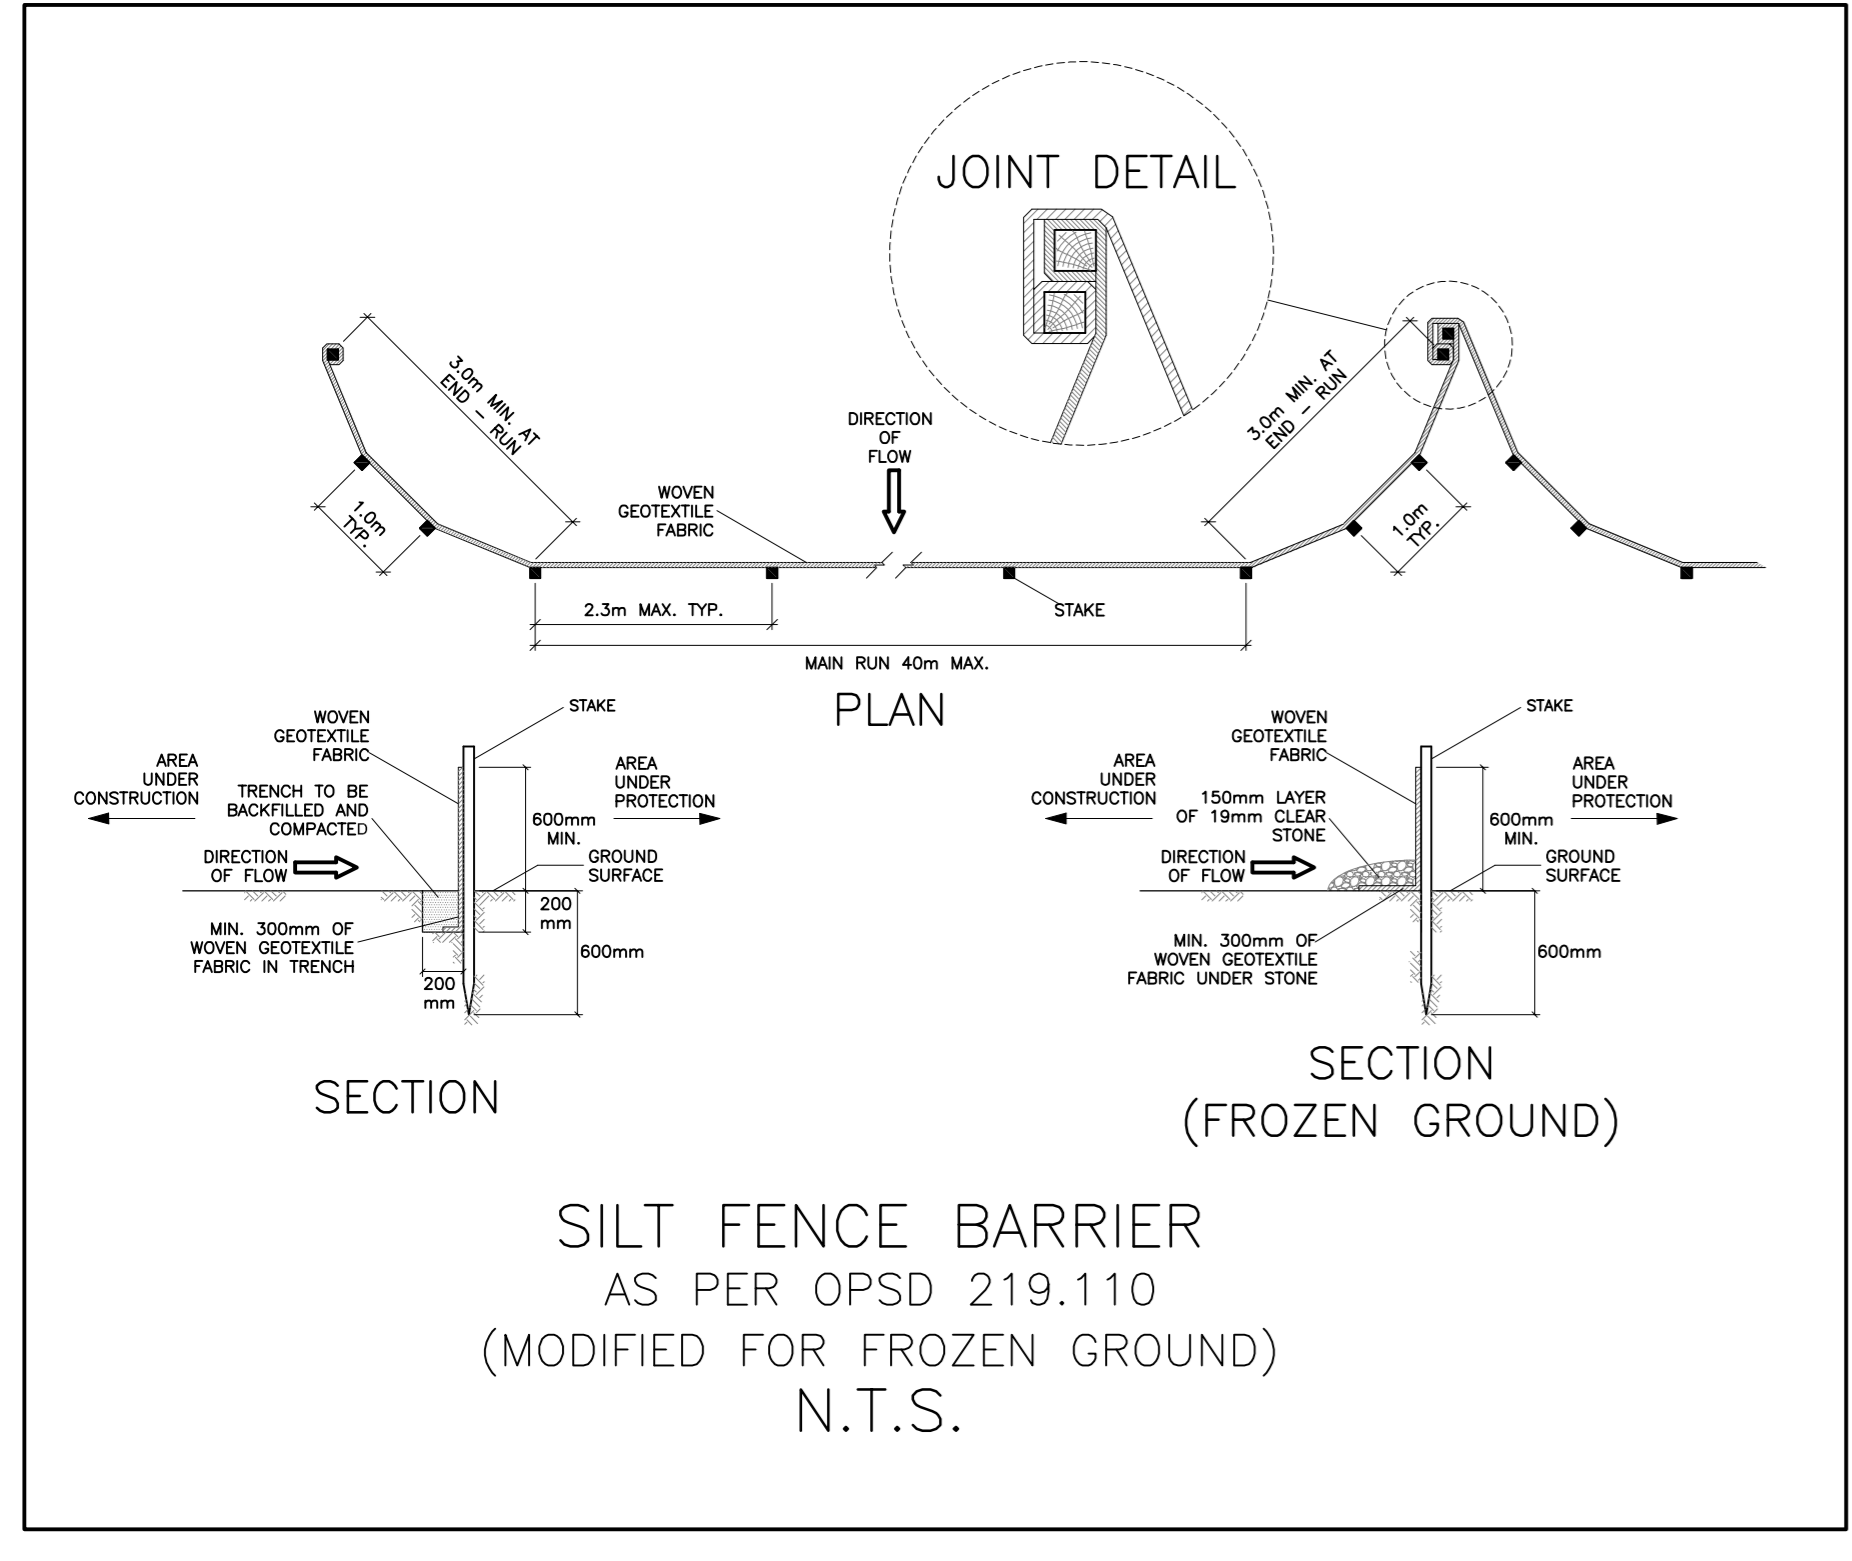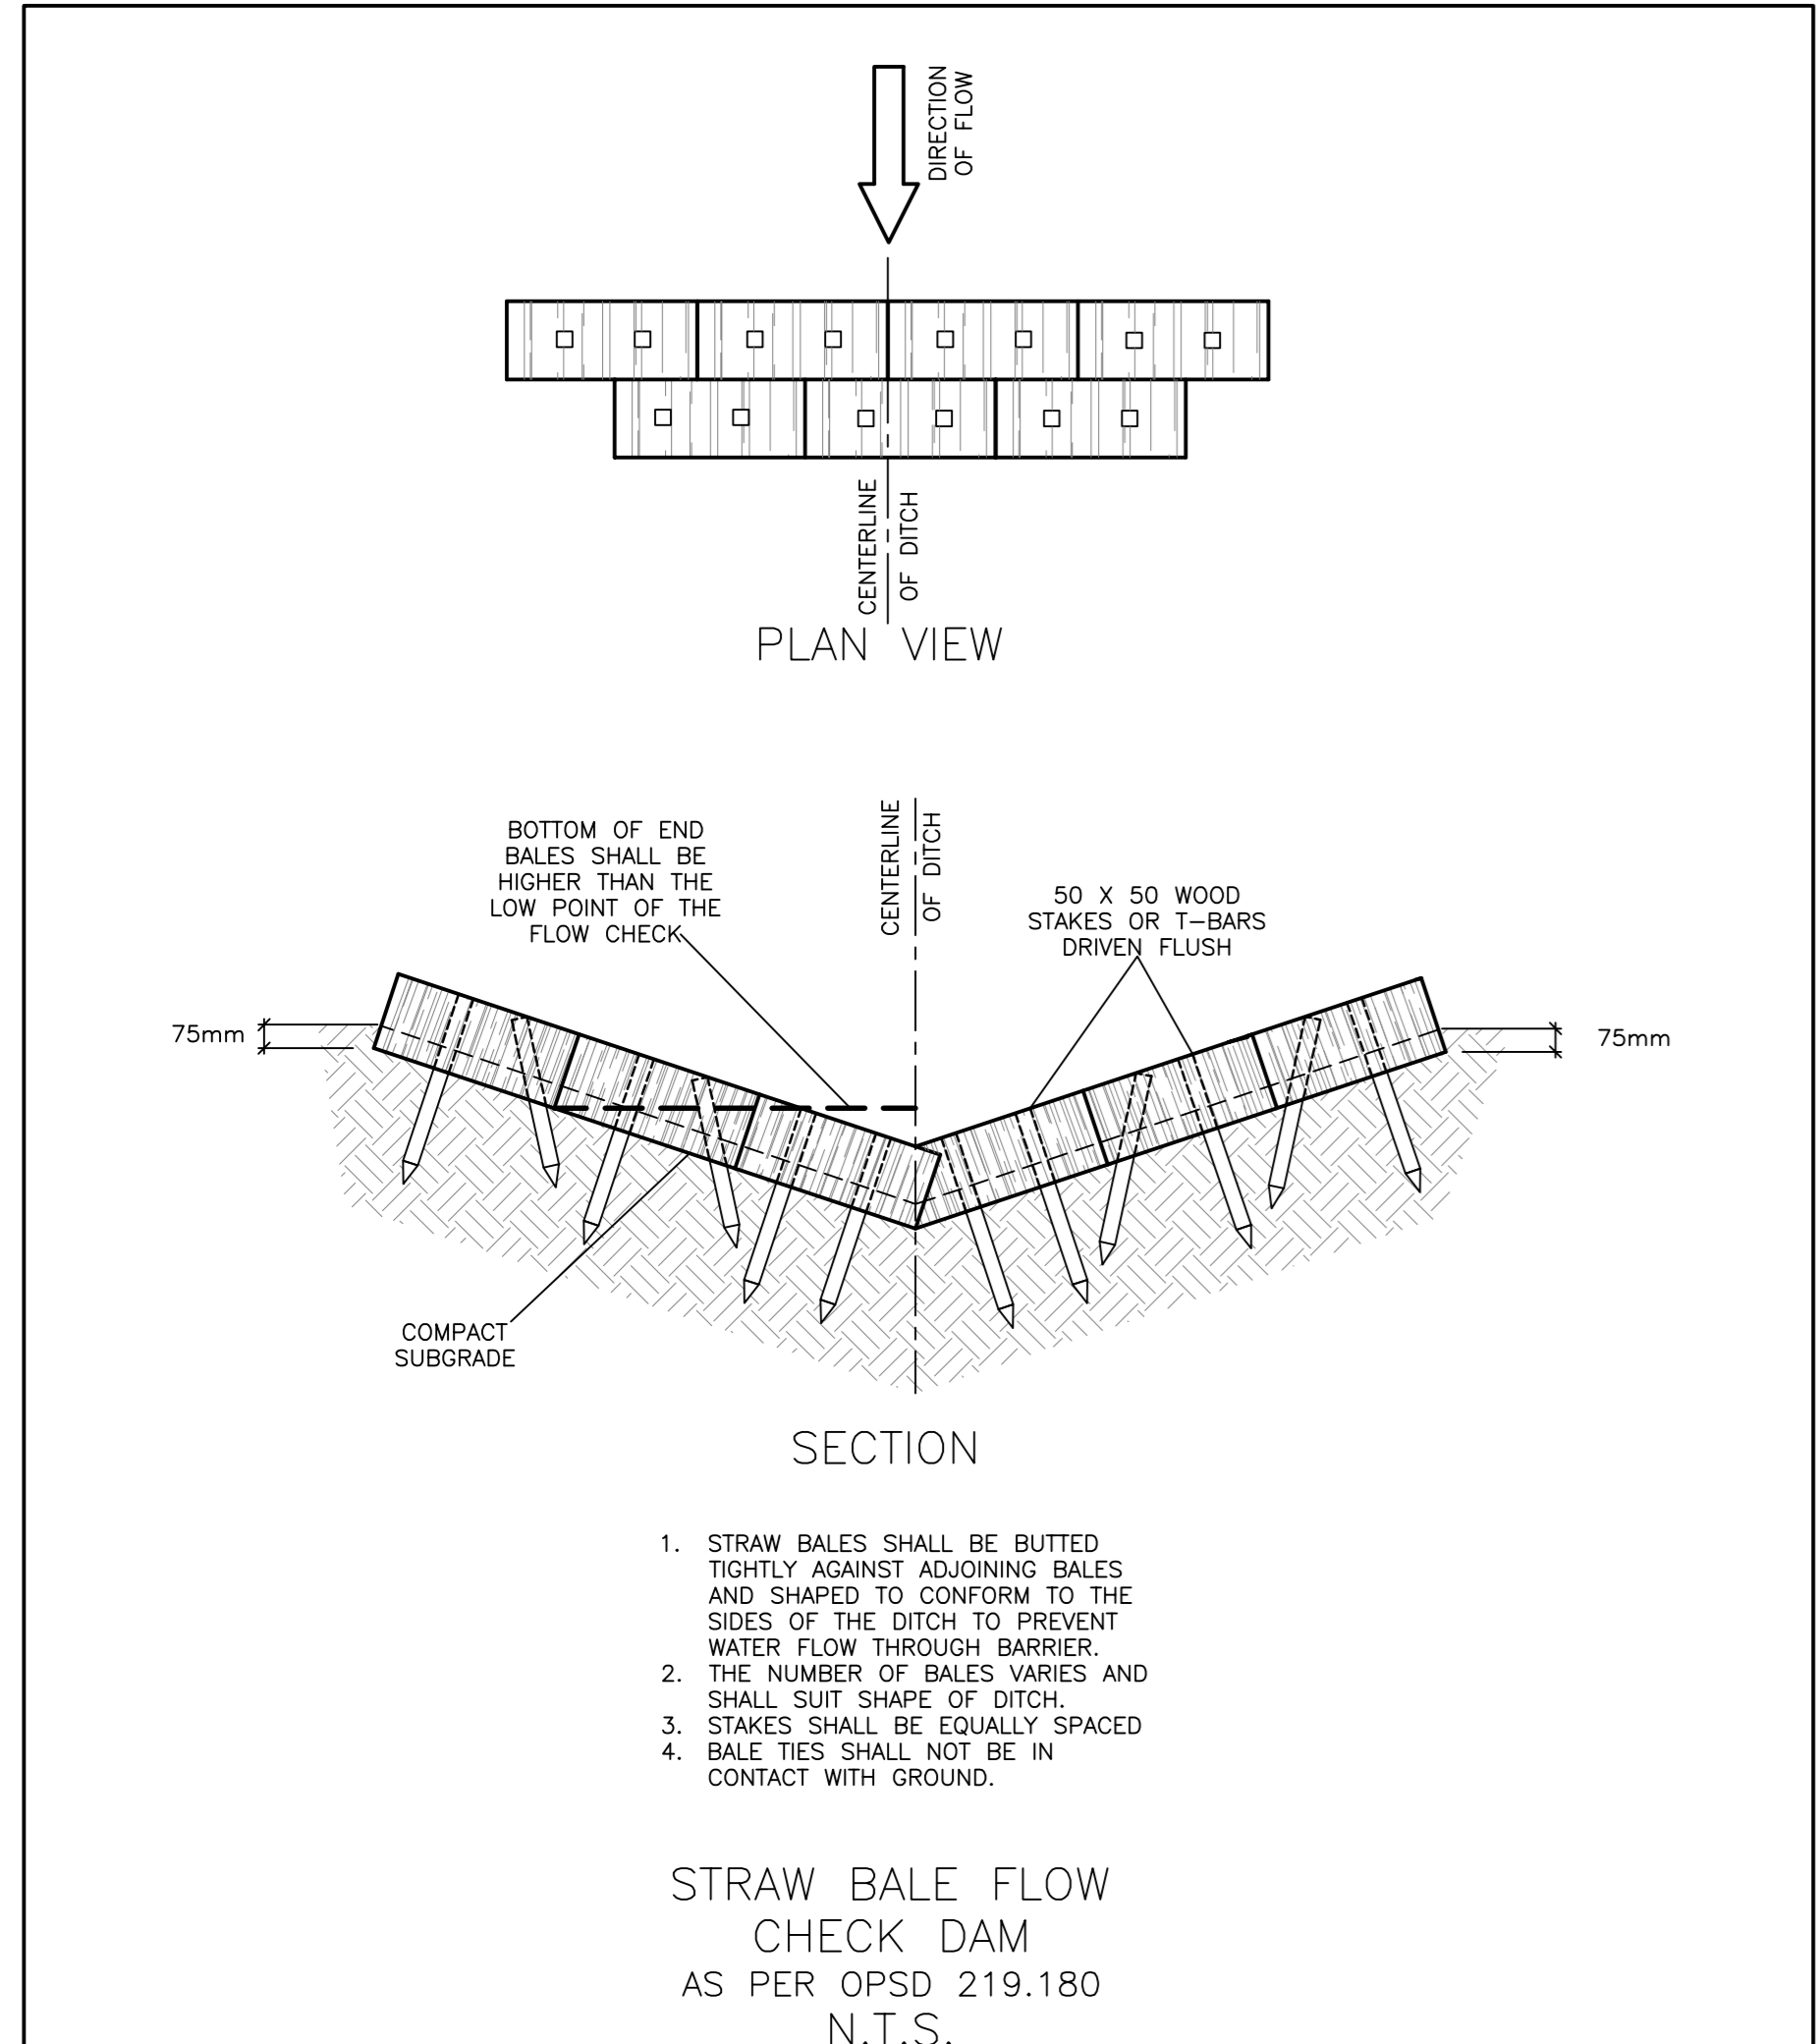

REFER TO NOTES & DETAILS  
 ON DRAWINGS C-7 & C-8