


DRAWING LEGEND	
CB	CATCH BASIN
MH	MANHOLE
CB/MH	CATCH BASIN/MANHOLE
MH	SANITARY MANHOLE
SPL	SPRINGLINE OF PIPE
INV	INVERT OF PIPE
SAN	SANITARY SEWER
ST	STORM SEWER
WS/WM	WATER SERVICE/WATERMAIN
CS	CURB STOP & STANDPOST
VB	VALVE & VALVE BOX
FH	FIRE HYDRANT
M	WATER METER
R	REMOTE WATER METER READOUT
---	EXISTING GRADE ELEVATION
---	PROPERTY LINE
---	FFL FIRST FLOOR ELEVATION
---	TOF TOP OF FOUNDATION
---	BFL BASEMENT FLOOR ELEVATION
---	USF UNDERSIDE OF FOOTING

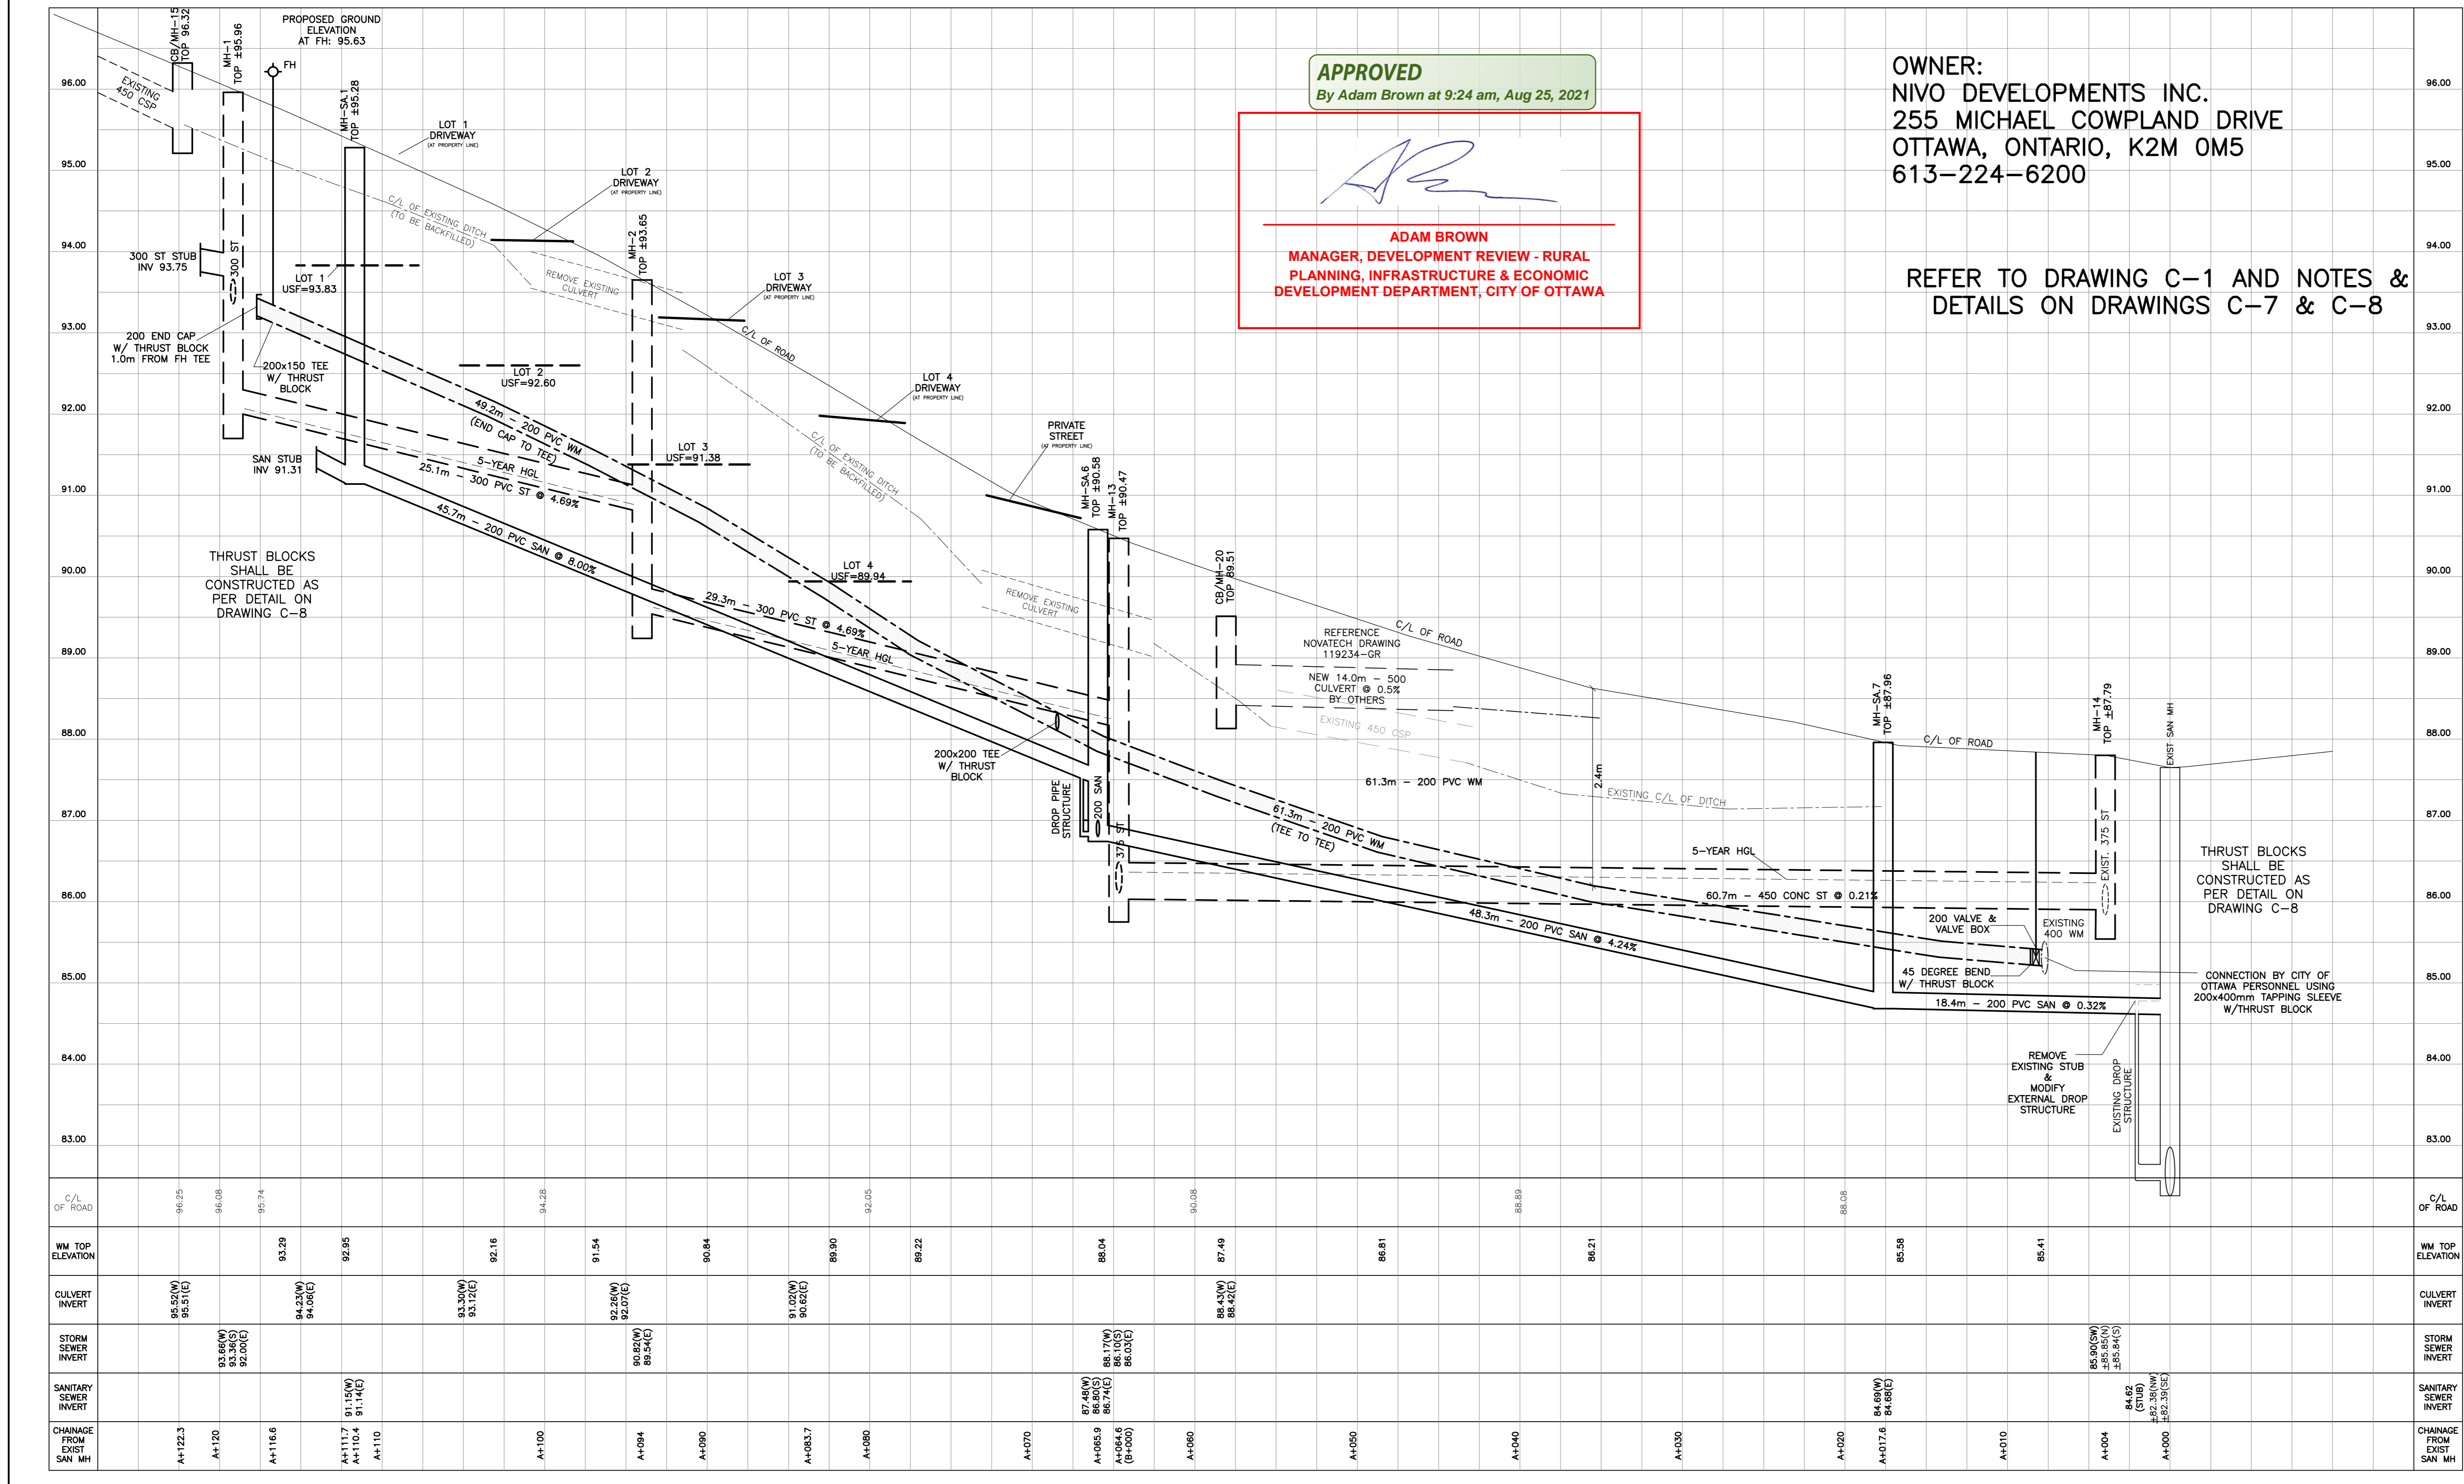


APPROVED
By Adam Brown at 9:24 am, Aug 25, 2021

Adam Brown
ADAM BROWN
MANAGER, DEVELOPMENT REVIEW - RURAL
PLANNING, INFRASTRUCTURE & ECONOMIC
DEVELOPMENT DEPARTMENT, CITY OF OTTAWA

OWNER:
NIVO DEVELOPMENTS INC.
255 MICHAEL COWPLAND DRIVE
OTTAWA, ONTARIO, K2M 0M5
613-224-6200

REFER TO DRAWING C-1 AND NOTES &
DETAILS ON DRAWINGS C-7 & C-8

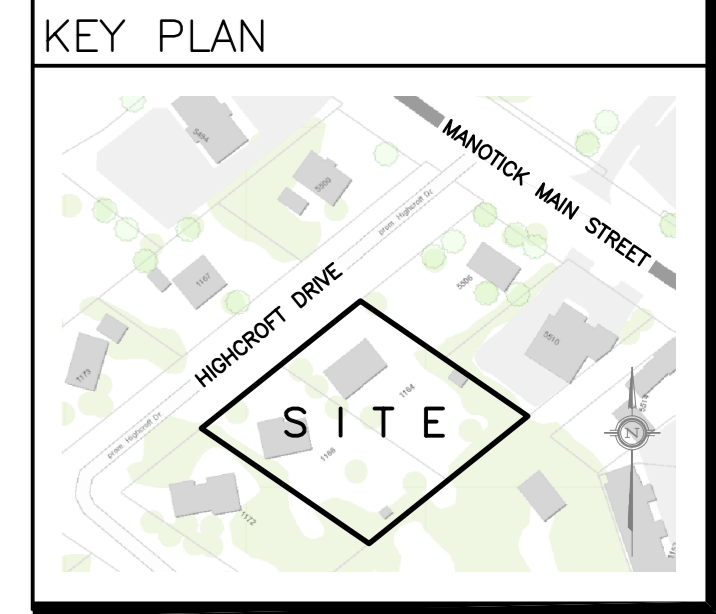


No.	DATE	REVISION
7	MAY 20-21	RE-ISSUED FOR APPROVAL
6	MAR 15-21	RE-ISSUED FOR APPROVAL
5	NOV 16-20	RE-ISSUED FOR APPROVAL
4	JUN 18-20	RE-ISSUED FOR APPROVAL
3	SEP 27-19	RE-ISSUED FOR APPROVAL
2	AUG 9-19	ISSUED FOR APPROVAL
1	JUN 14-19	PRELIMINARY

D. B. GRAY ENGINEERING INC.
Stormwater Management - Grading & Drainage - Storm & Sanitary Sewers - Watermain
700 Long Point Circle
Ottawa, Ontario
613-425-8044
d.gray@dbgrayengineering.com

Project
**PROPOSED
RESIDENTIAL DEVELOPMENT
1164-1166 HIGHCROFT DR.
MANOTICK, ONTARIO**

Drawing Title
**PLAN & PROFILE
HIGHCROFT DR**

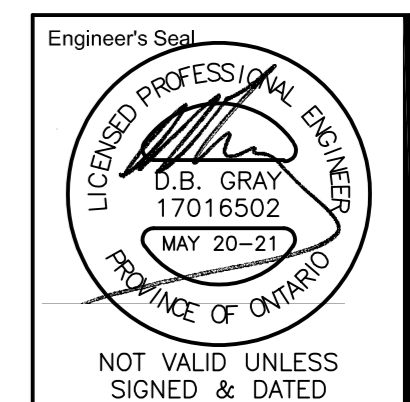

Engineer's Seal
Drawn **D.B.G.**
Hor. Scale 1:200
Vert. Scale 1:40
Date JUN 14-19
Job No. 18035
Drawing No.
**C-12
of 14**

NOT VALID UNLESS
SIGNED & DATED