

PART OF BLOCK B REGISTERED PLAN 4M-98 CITY OF OTTAWA

Surveyed by Annis, O'Sullivan, Vollebek Ltd.

Scale 1:200

Metric DISTANCES SHOWN ON THIS PLAN ARE IN METRES AND CAN BE CONVERTED TO FEET BY DIVIDING BY 0.3048


Surveyor's Certificate

- I CERTIFY THAT: 1. This survey and plan are correct and in accordance with the Surveys Act, the Surveyors Act and the Land Titles Act and the regulations made under them. 2. The survey was completed on the 2nd day of June, 2020.

Signature and Date of Surveyor V. Andrew Shep

Notes & Legend

- Denotes: Survey Monument Planted, Survey Monument Found, Standard Iron Bar, Short Standard Iron Bar, Iron Bar, Cut Cross, Round Iron Bar, Witness, Measured, Annis, O'Sullivan, Vollebek Ltd., Registered Plan M-98, Plan 4R-9368, (AOG) Plan dated January 12, 1994, (AOG) Plan dated October 18, 1999, Fire Hydrant, Water Valve, Water Stand Post, Maintenance Hole (Storm Sewer), Maintenance Hole (Sanitary), Maintenance Hole (Bell Telephone), Maintenance Hole (Unidentified), Valve Chamber (Watermain), Sign, Board Fence, Picket Fence, Post and Wire, Utility Pole, Anchor, Light Standard, Diameter, Location of Elevations, Top of Concrete Curb Elevation, Centreline, Property Line, Deciduous Tree, Coniferous Tree, Overhead Wires, Catch Basin, Gas Meter, Handhole, Top of Grate

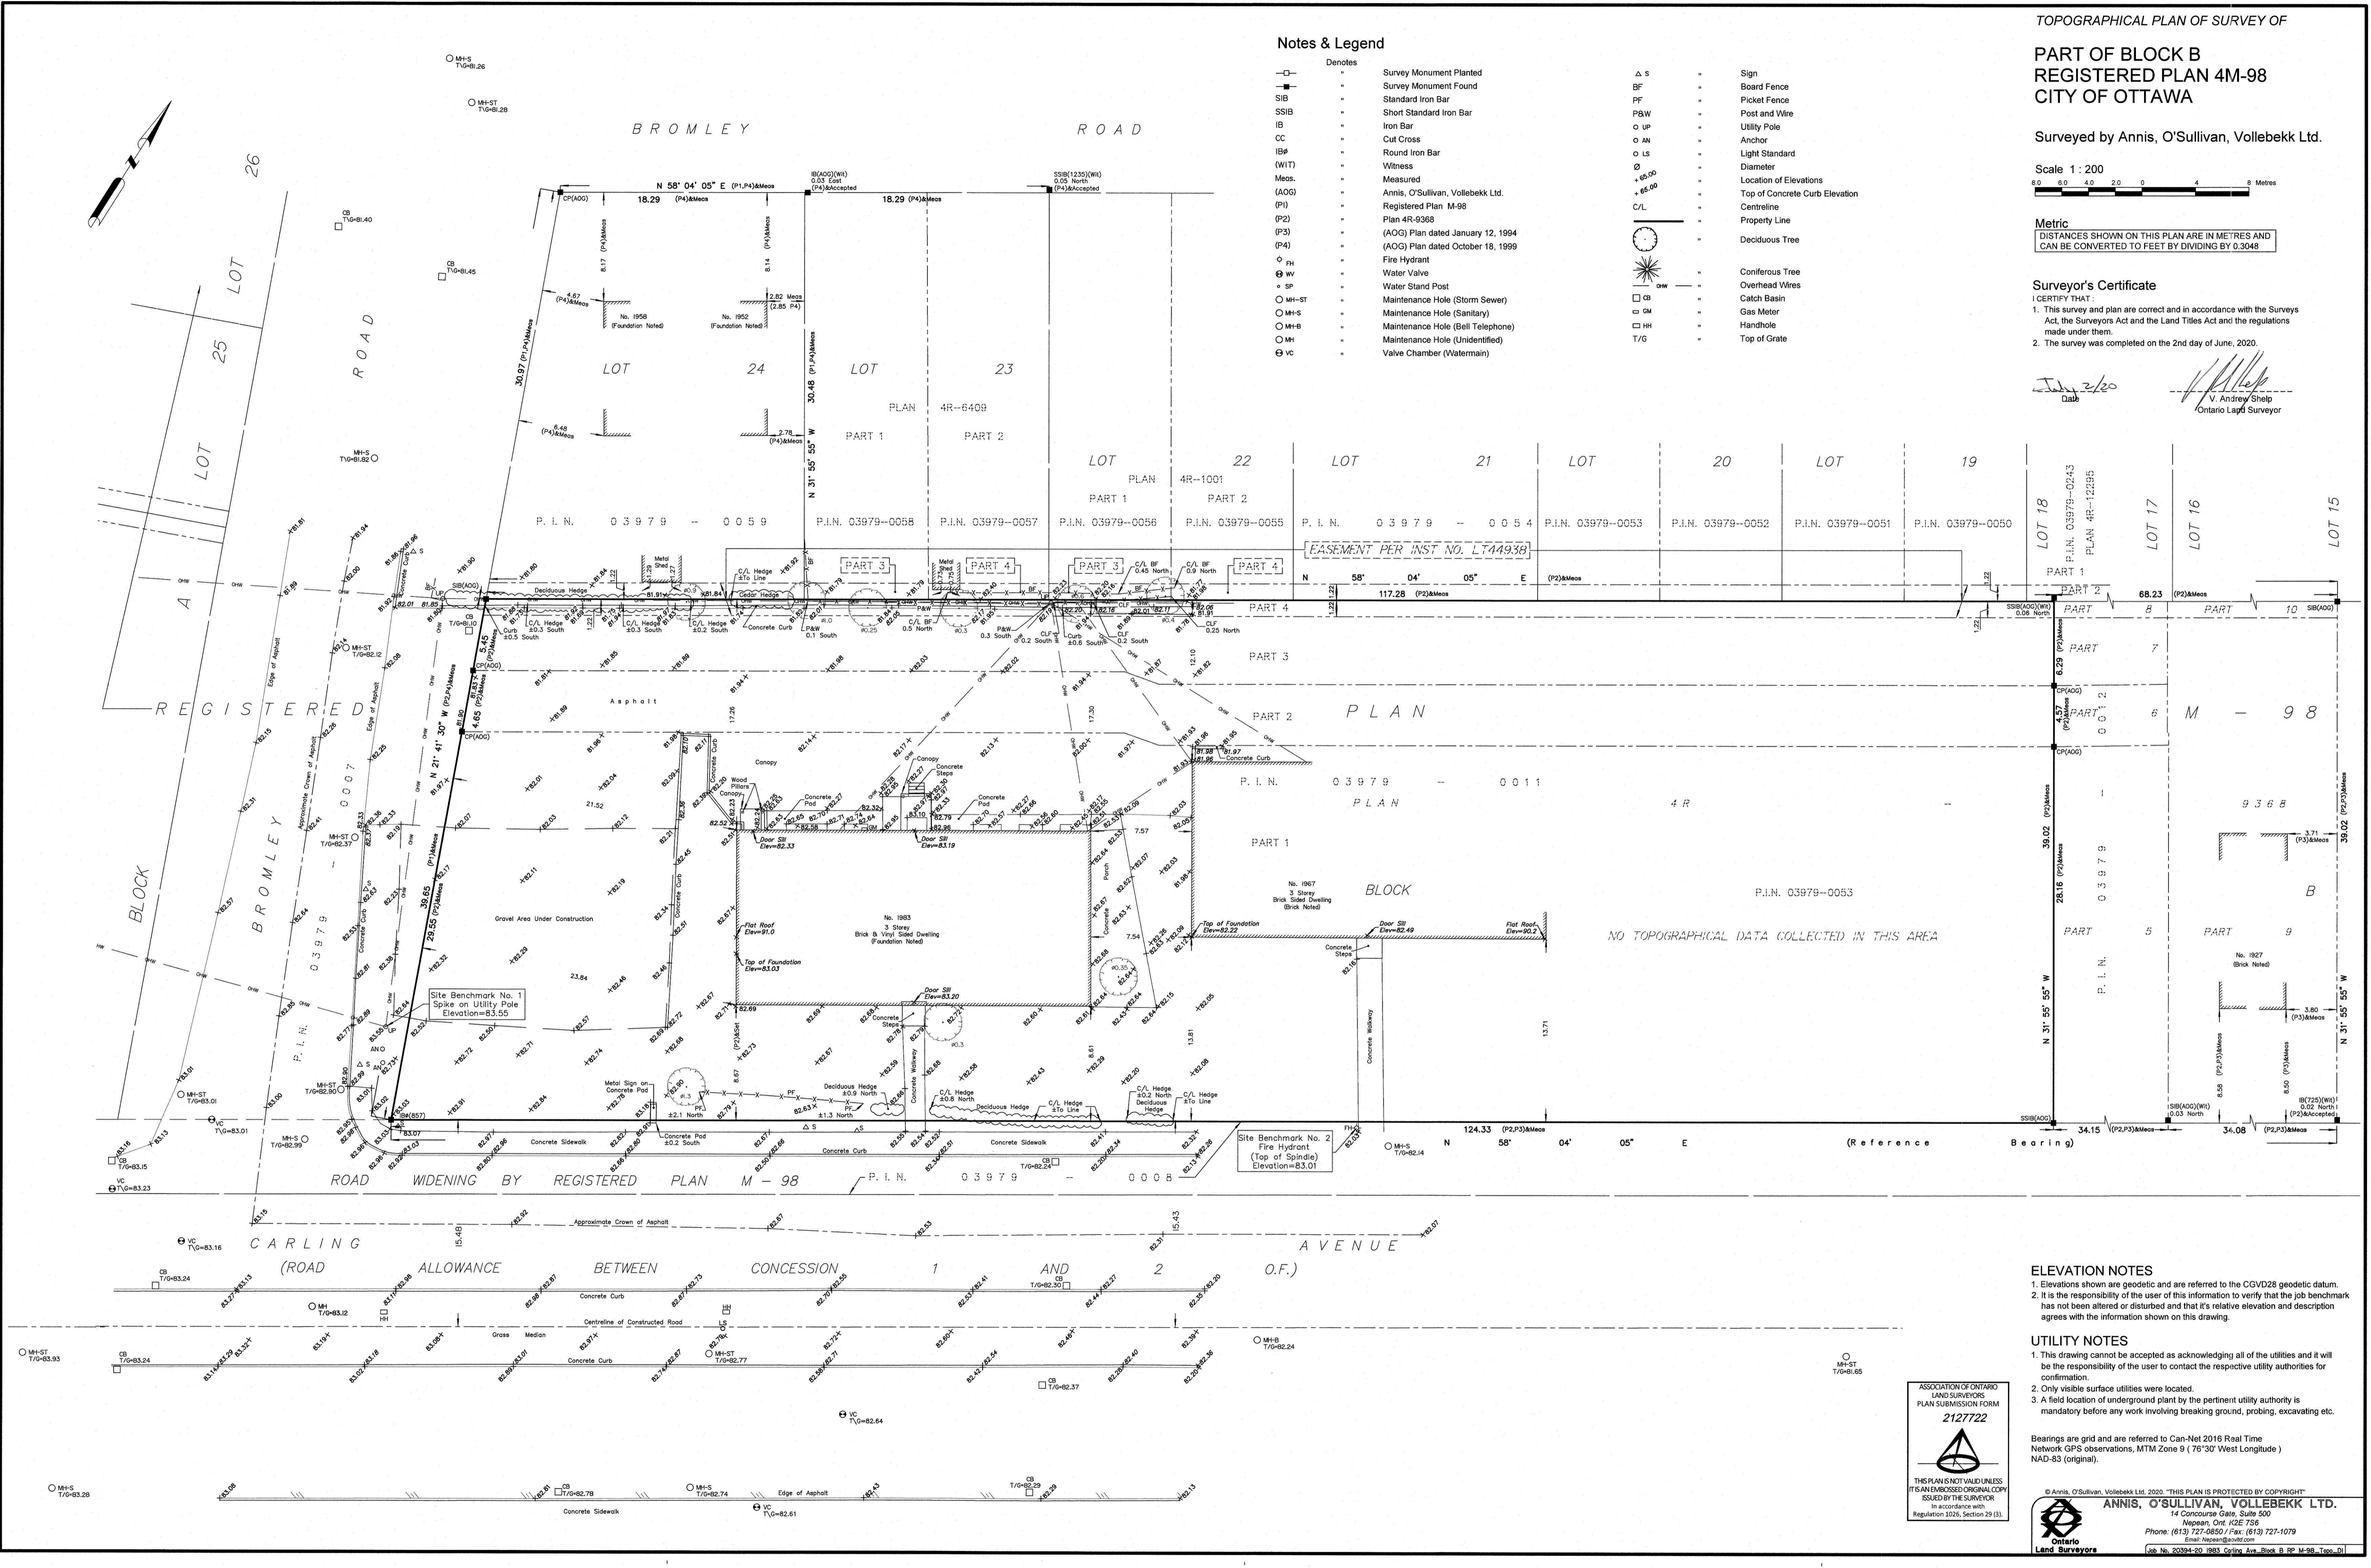

NO TOPOGRAPHICAL DATA COLLECTED IN THIS AREA

- ELEVATION NOTES: 1. Elevations shown are geodetic and are referred to the CGVD28 geodetic datum. 2. It is the responsibility of the user of this information to verify that the job benchmark has not been altered or disturbed and that its relative elevation and description agrees with the information shown on this drawing.

- UTILITY NOTES: 1. This drawing cannot be accepted as acknowledging all of the utilities and it will be the responsibility of the user to contact the respective utility authorities for confirmation. 2. Only visible surface utilities were located. 3. A field location of underground plant by the pertinent utility authority is mandatory before any work involving breaking ground, probing, excavating etc.

ASSOCIATION OF ONTARIO LAND SURVEYORS PLAN SUBMISSION FORM 2127722

ANNIS, O'SULLIVAN, VOLLEBEK LTD. 14 Concourse Gate, Suite 500 Nepean, Ont. K2E 7S6 Phone: (613) 727-0850 Fax: (613) 727-1079