


NUS STROBUS
SUGA CANADENSIS
CER FREEMANII
CER SACCHARUM

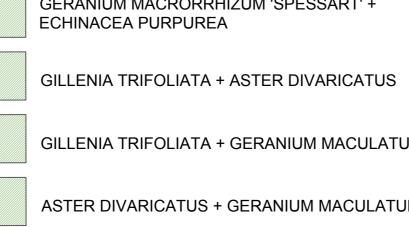

	·	<u>`</u>	<u>`</u>	•	•	



₩ ₩	WOOD PICNIC TABLE
	WOOD BENCH
	BIKE RACK
	MAST NET STRUCTUR

/				

KEY	QTY	BOTANICAL NAME	COMMON NAME	SIZE	COMMENTS
ECIDU	OUS TREI	ES			
AF	14	Acer freemani	Freeman Maple	50mm CAL	W.B.
AR	4	Acer rubrum	Red Maple	50mm CAL	W.B.
AS	9	Acer saccharinum	Sugar Maple	50mm CAL	W.B.
AC	12	Amelanchier canadensis	Serviceberry	50mm CAL	W.B.
BP	6	Betula papyrifera	Paper Birch	50mm CAL	W.B.
ONIFE	ROUS TRI	EES			
PS	4	Pinus strobus	White Pine	2 GAL	POTTED
тс	3	Tsuga canadensis	Eastern Hemlock	2 GAL	POTTED
HRUBS	;				
Aa	19	Amelanchier alnifolia	Saskatoon Berry	2 GAL	POTTED
Acm	42	Amelanchier canadensis (multi-stem)	Multi-stem Serviceberry	2 GAL	POTTED
Ad	21	Abeliophyllum distichum	White Forsythia	2 GAL	POTTED
Am	186	Aronia melanocarpa	Black Chokeberry	2 GAL	POTTED
Cr	16	Cornus racemosa	Gray Dogwood	2 GAL	POTTED
Db	66	Daphne x burkwoodii	Carol Mackie	2 GAL	POTTED
lv	41	llex verticillata 'Little Goblin Red'	Little Goblin Red Winterberry	2 GAL	POTTED
Pm	145	Pinus mugo	Compact Mugo Pine	2 GAL	POTTED
Pf	44	Potentilla fruticosa 'Abbotswood'	Abbotswood Cinquefoil	2 GAL	POTTED
Ra	49	Rhus aromatica	Fragrant Sumac	2 GAL	POTTED
Rr	52	Rosa rugosa	Rugosa Rose	2 GAL	POTTED

Sa 39		Spirea albiflora			
So	53	Symphoricarpos orbiculatu			
PERENNIALS					
Ad	200	Aster divaricatus			
Ep	100	Echinacea purpurea			
GmS	100	Geranium macrorrhizum 'Spessart'			
Gm	100	Geranium maculatum			
Gt	200	Gillenia trifoliata			