


ROSEVIEW AVENUE

(Formerly Stephen Street)
FINLEY ROAD

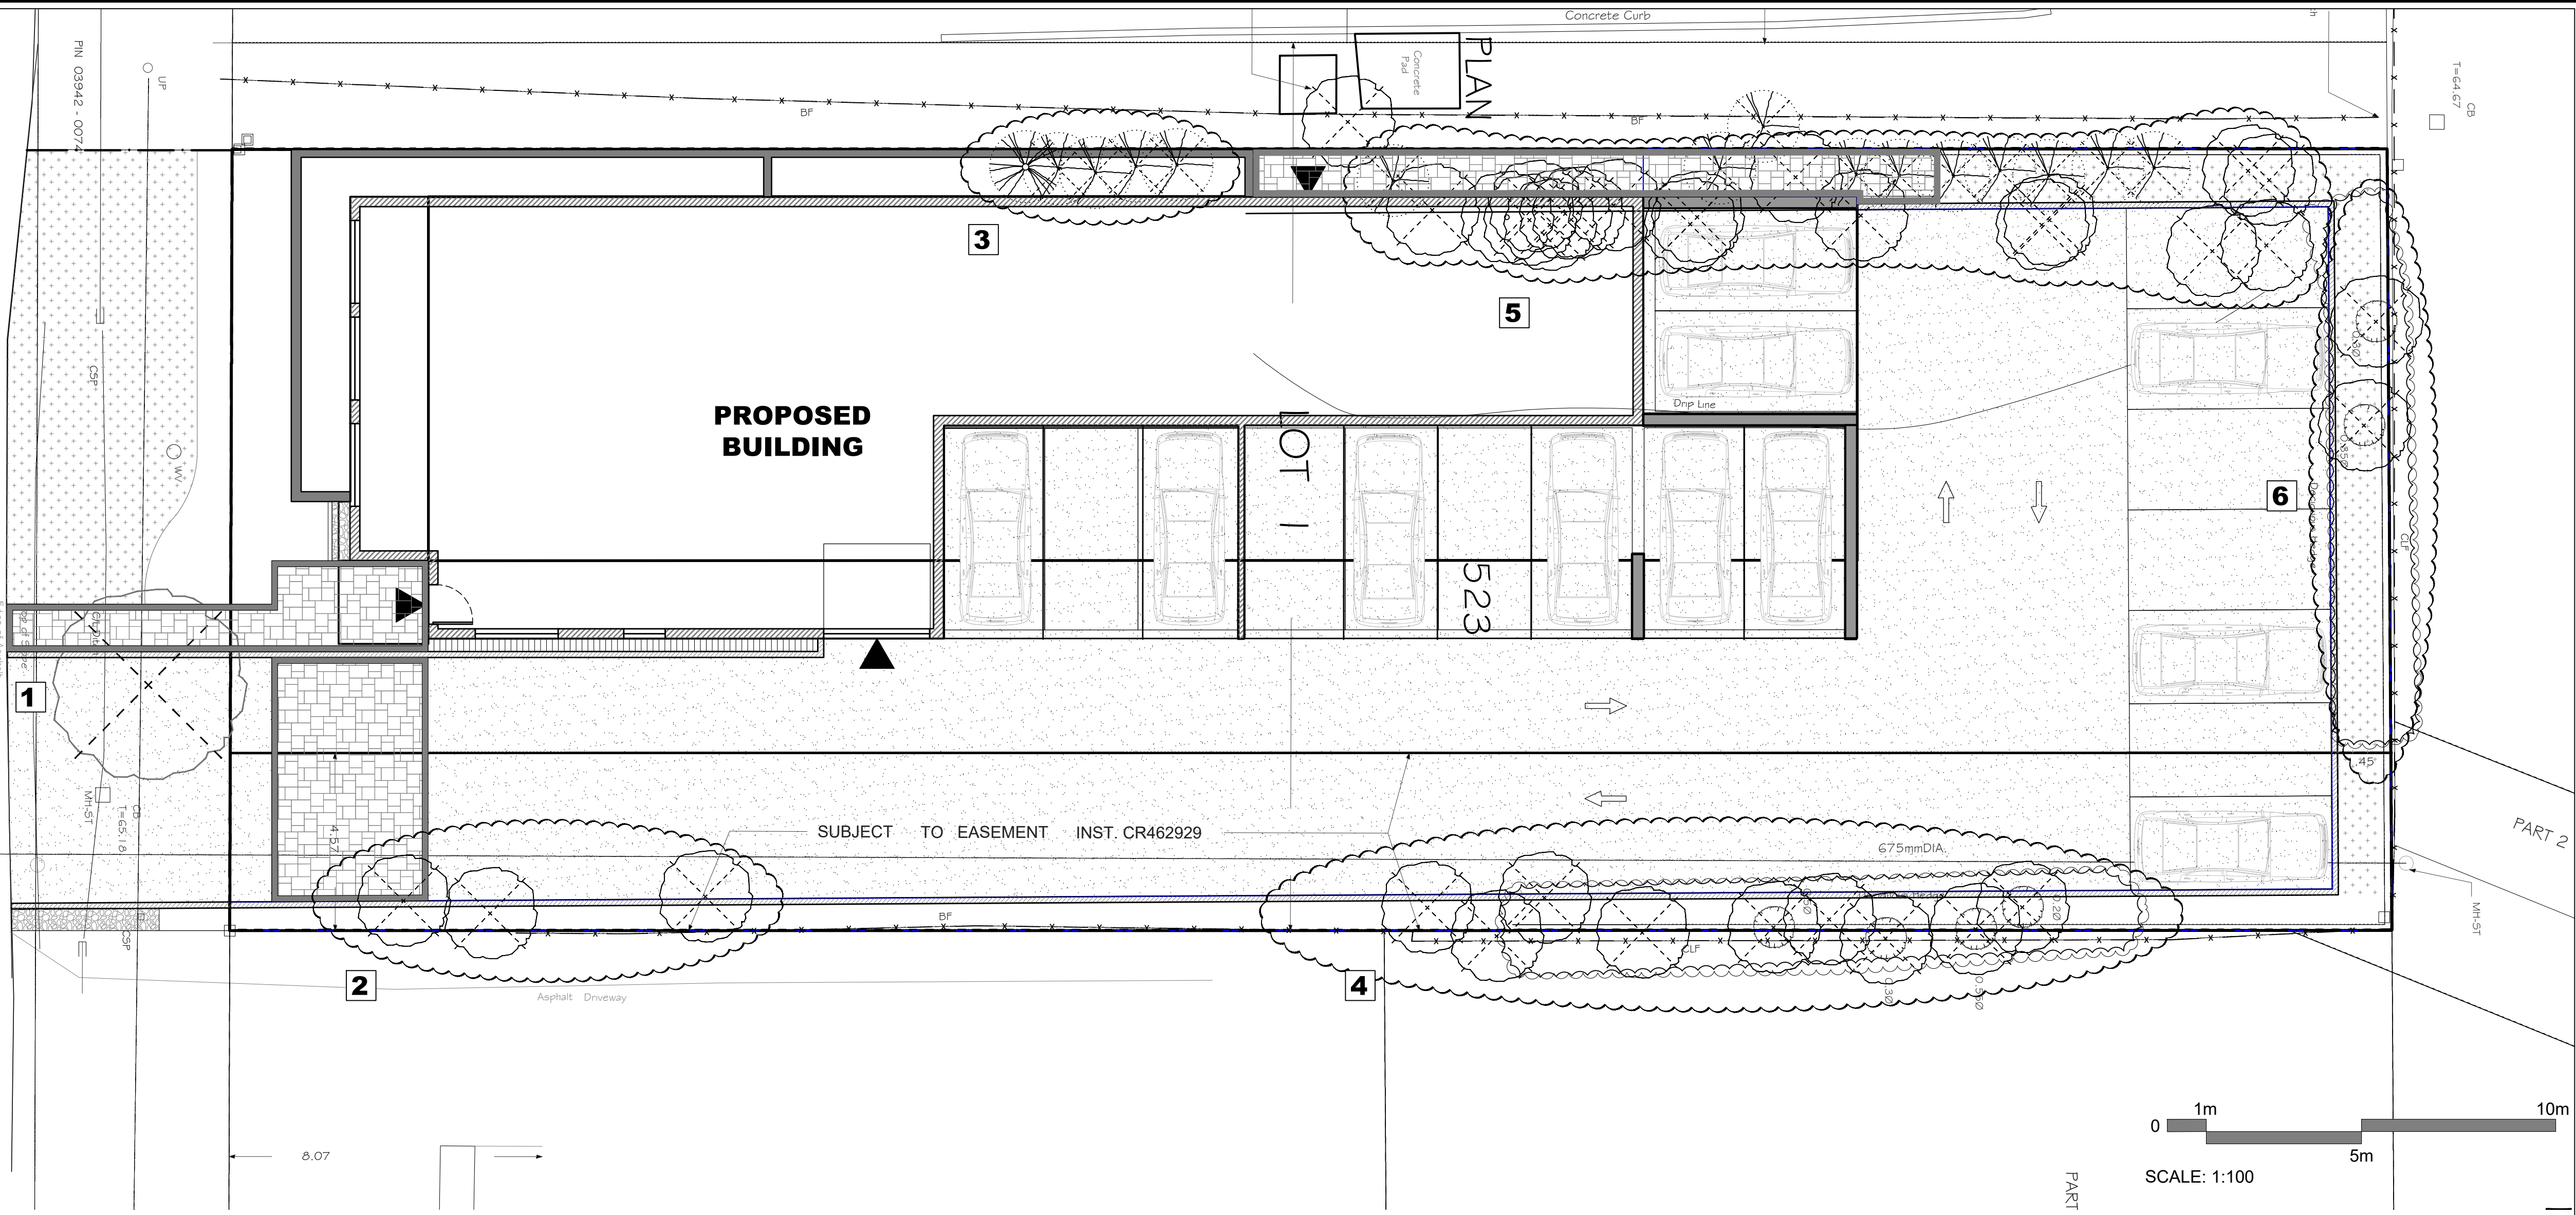

LEGEND

- EXISTING DECIDUOUS TREE TO BE REMOVED
- EXISTING CONIFEROUS TREE TO BE REMOVED
- EXISTING DECIDUOUS TREE TO REMAIN
- EXISTING CONIFEROUS TREE TO REMAIN
- EXISTING DECIDUOUS HEDGE
- TREE GROUPING
- PROPERTY LINE

1	Jul 08/21	Issued for review
2	Sept 22/21	Issued for submission to city of Ottawa

No.	Date	Revision note

John K. Szczepaniak
 LANDSCAPE ARCHITECT
PLA. OREGA. OREG.
 tel: (613) 731-2777 fax: (613) 731-6989
 e-mail: jszla@rogers.com



817 Roseview
 817 Roseview Avenue
 Ottawa

Tree Report Plan

CHK: JKS
 DRW: EK
 DATE: June 25, 2021
 ID: 2021-11
 SCALE: 1:100

