

Copyright Reserved

The Contractor shall verify and be responsible for all dimensions. DO NOT scale the drawing - any errors or omissions shall be reported to Stantec without delay.
The Copyrights to all designs and drawings are the property of Stantec. Reproduction or use for any purpose other than that authorized by Stantec is forbidden.

Legend

- ORIGINAL GROUND ELEVATION
- EXISTING WATERMAIN
- EXISTING VALVE AND VALVE BOX
- EXISTING FIRE HYDRANT
- EXISTING SANITARY SEWER
- EXISTING CATCHBASIN
- EXISTING BELL, CABLE, HAS, HYDRO

NOTES:

1. REFER TO TREE PRESERVATION PLAN PREPARED BY STANTEC CONSULTING FOR EXISTING TREE REMOVALS AND REPLACEMENTS.

11	REVISED SITE PLAN	WAJ	SGG	21.10.08
10	REVISED SITE PLAN	WAJ	SGG	21.07.27
9	REVISED AS PER CITY COMMENTS	WAJ	SGG	21.03.23
8	REVISED AS PER CITY COMMENTS	WAJ	SGG	20.12.15
7	REVISED AS PER CITY COMMENTS	WAJ	SGG	20.11.06
6	REVISED AS PER CITY COMMENTS	WAJ	SGG	20.09.18
5	REVISED AS PER CITY COMMENTS	WAJ	SGG	20.07.10
4	REVISED AS PER CITY COMMENTS	WAJ	SGG	19.10.15
3	REVISED PER NEW SITE PLAN	WAJ	SGG	18.10.26
2	ISSUED FOR COORDINATION	SL	SGG	18.08.22
1	ISSUED FOR SITE PLAN CONTROL	WAJ	DCT	16.10.14

Revision		By	Appd.	YY.MM.DD	
File Name:	160401234.DB	SL	SGG	SL	18.04.20
		Dwn.	Chkd.	Dsgn.	YY.MM.DD

Permit-Seal

Client/Project

TC UNITED GROUP
800 INDUSTRIAL AVENUE

APARTMENT BUILDING
244 FOUNTAIN PLACE
OTTAWA, ONTARIO

Title

EXISTING CONDITIONS
AND REMOVALS PLAN

Project No.
160401234

Scale
1:100

Drawing No.

Sheet


Revision

EX-1

1 of 6

11

#18362

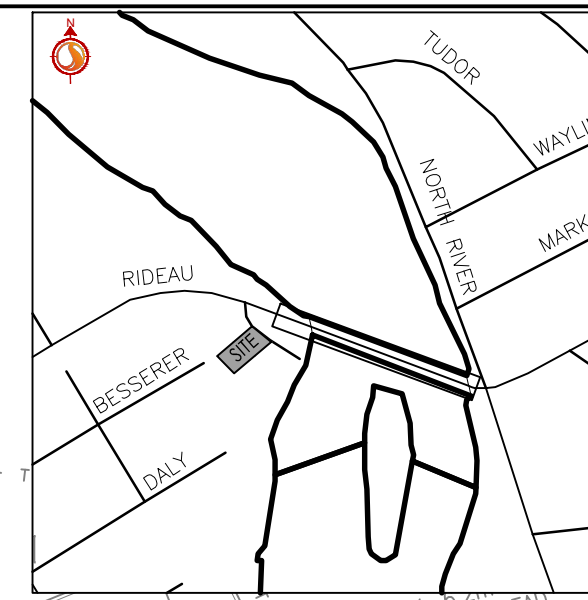

V:\01-60A\active\160401234_244 Industrial Place\design\drawing\160401234-08.dwg
 2021/10/06 11:18 AM By: Johnson, Warren
 ORIGINAL SHEET - ARCHD

D07-12-16-0150