




SIZE, DEPTH AND LOCATION OF EXISTING SERVICES, UTILITIES AND STRUCTURES AS INDICATED ARE FOR INFORMATION ONLY. THE ENGINEER HAS CONDUCTED VISUAL INSPECTIONS OF THE EXISTING UTILITIES IN PLANS AND THOSE SHOWN ARE DERIVED FROM AVAILABLE INFORMATION AND MUST BE CONFIRMED ON SITE. UNDERGROUND LOCATES SHALL BE CONDUCTED PRIOR TO THE COMMENCEMENT OF ANY EXCAVATION. CONFIRM LOCATES AND REPORT ANY DIFFERENCES TO THE ENGINEER.

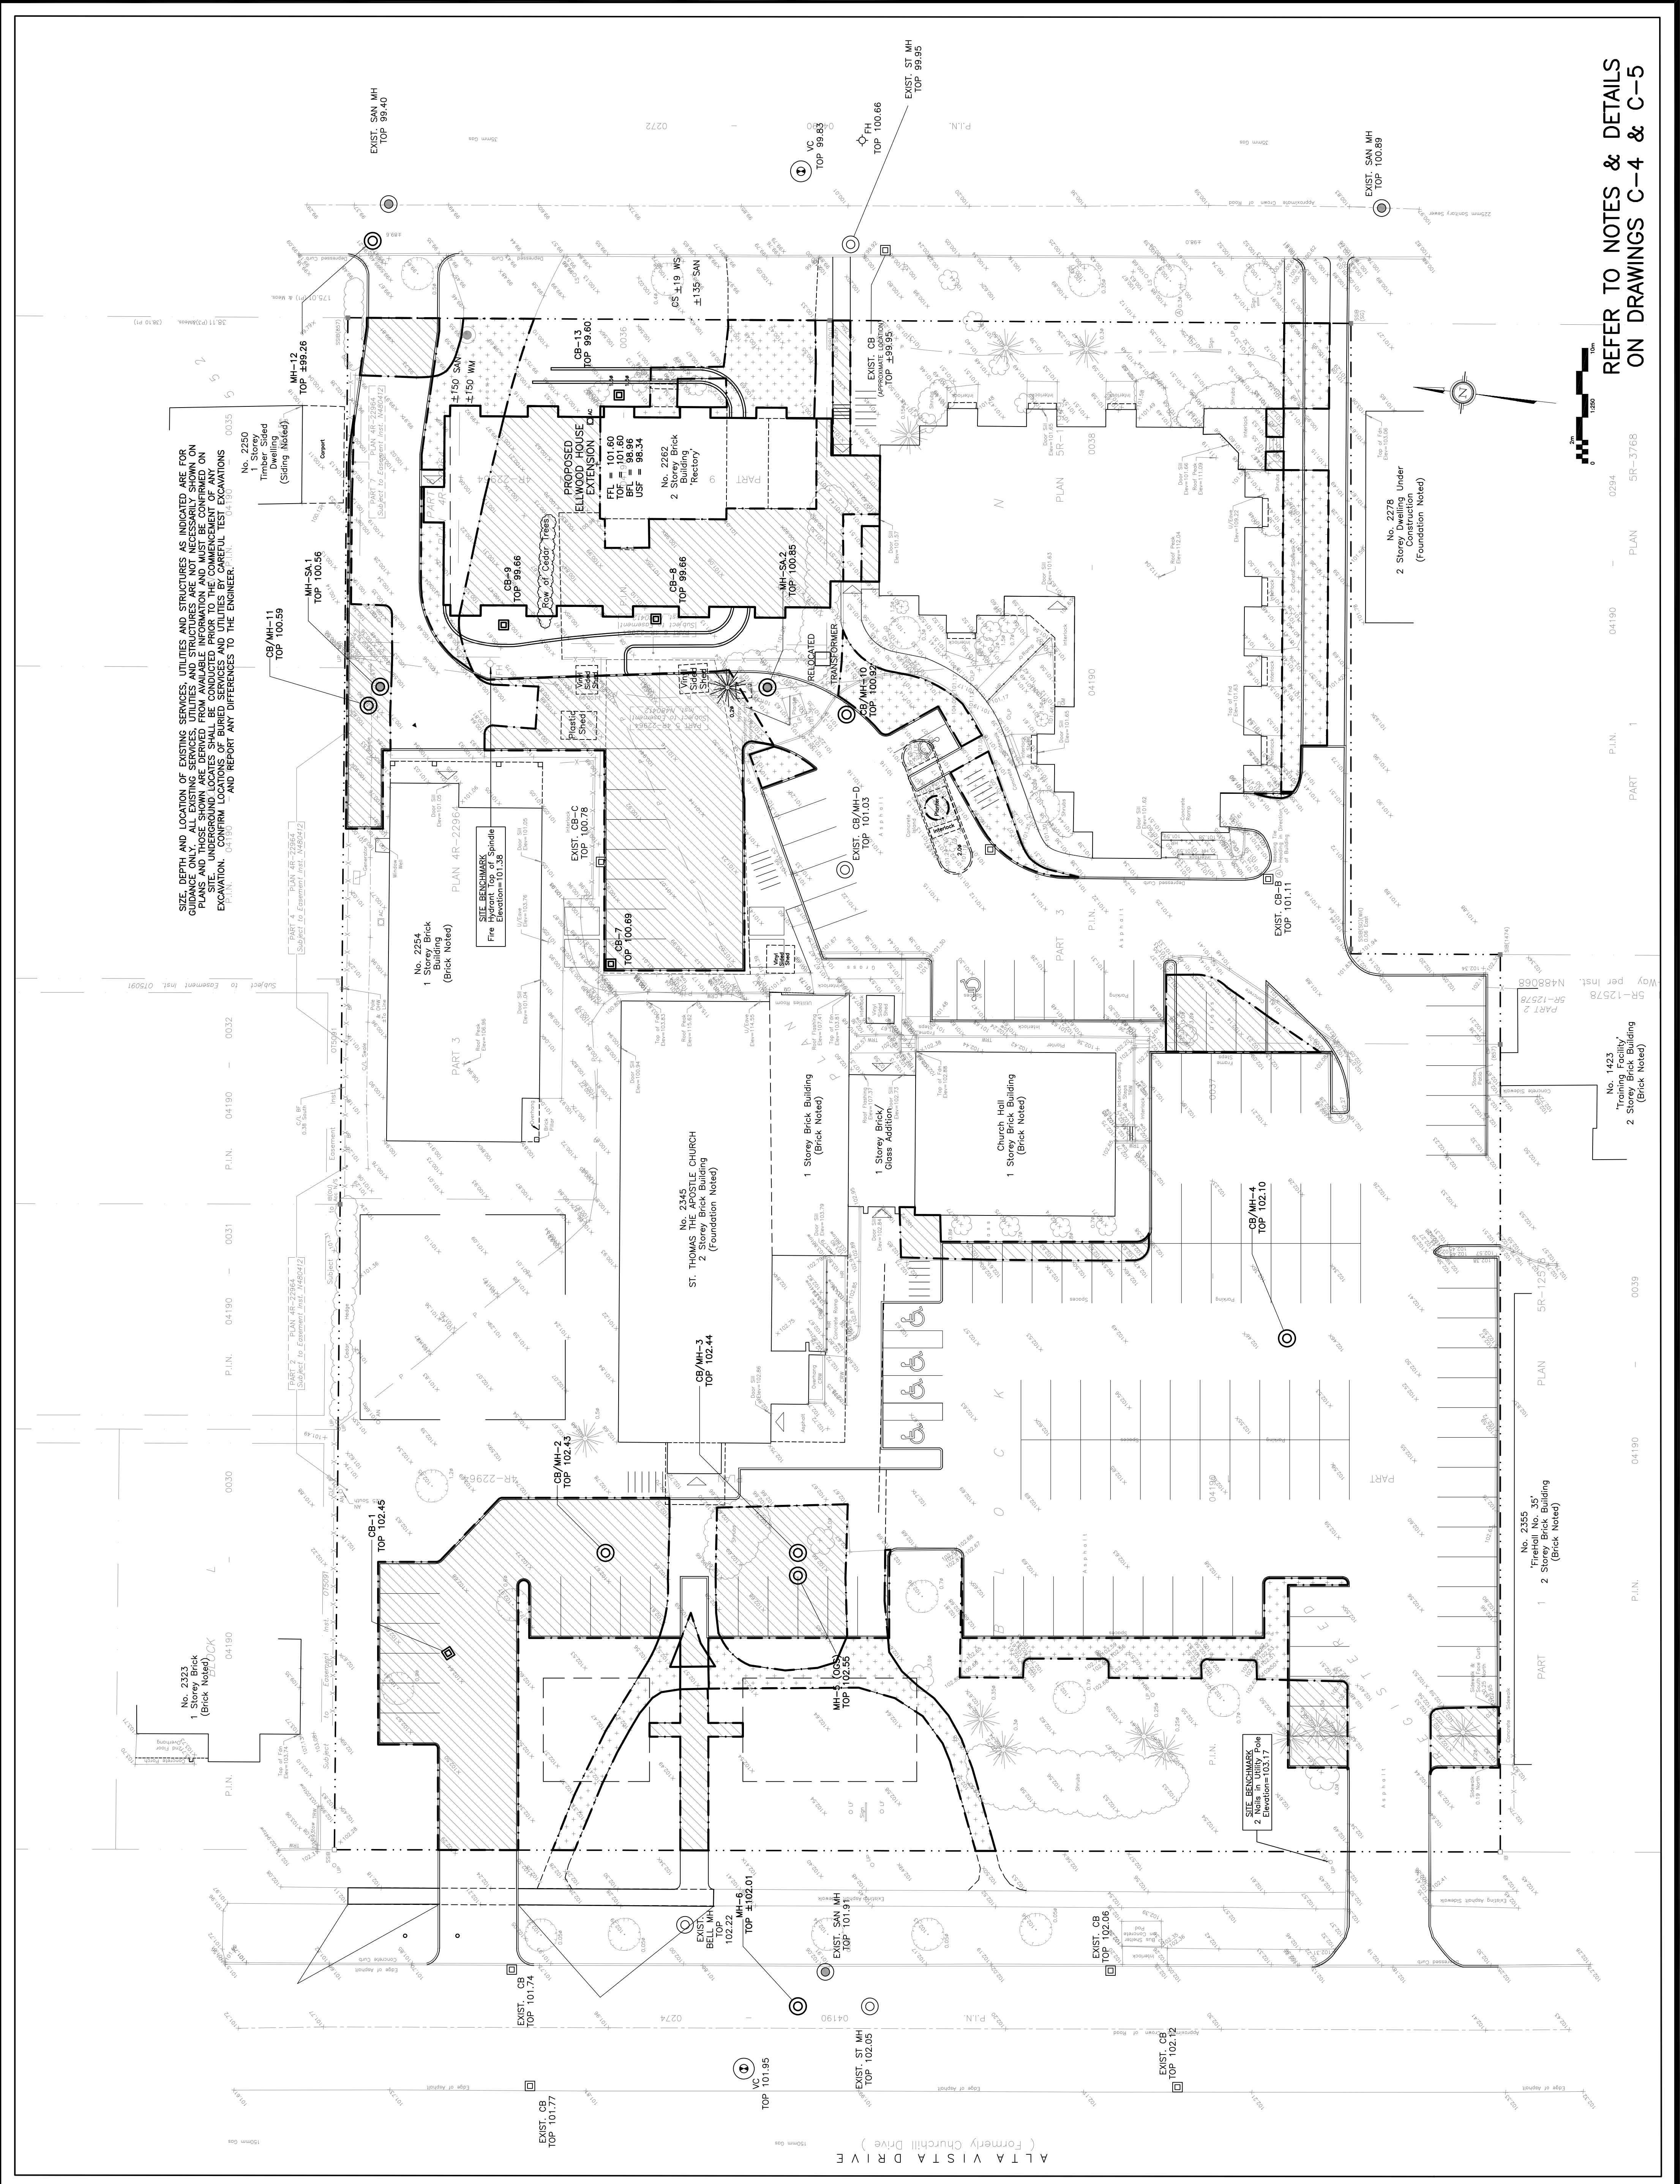


REFER TO NOTES & DETAILS
ON DRAWINGS C-4 & C-5

LEGEND

- AREAS CHANGING FROM SOFT TO HARD SURFACES
- TOTAL SOFT TO HARD AREAS = 1671 sq.m
- AREAS CHANGING FROM HARD TO SOFT SURFACES
- TOTAL HARD TO SOFT AREAS = 637 sq.m
- NET INCREASE IN HARD AREAS = 1,034 sq.m

KEY PLAN

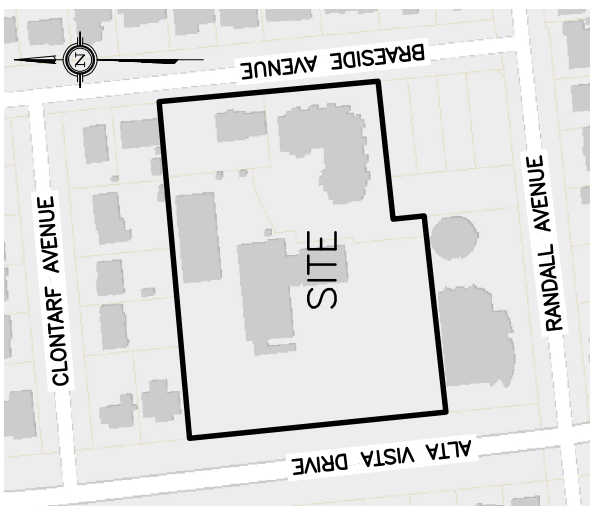

No.	DATE	REVISION
2	OCT 25-21	ISSUED FOR APPROVAL
1	OCT 15-21	PRELIMINARY

D. B. GRAY ENGINEERING INC.
700 Long Point Circle
Ottawa, Ontario
613-425-8044
d.gray@dbgrayengineering.com

ELLWOOD HOUSE EXTENSION
38-UNIT 3-STORY APARTMENT BUILDING
& SITE IMPROVEMENTS
2262-2270 BRAESIDE AVENUE
& 2345 ALTA VISTA DRIVE
OTTAWA, ONTARIO

AREAS CHANGING FROM
SOFT TO HARD SURFACES
AND
HARD TO SOFT SURFACES

Engineer's Seal
D.B. GRAY
PROFESSIONAL ENGINEER
1701 6502
OCT 25-21
Job No. 21023

Drawing No.
C-6
of 7