
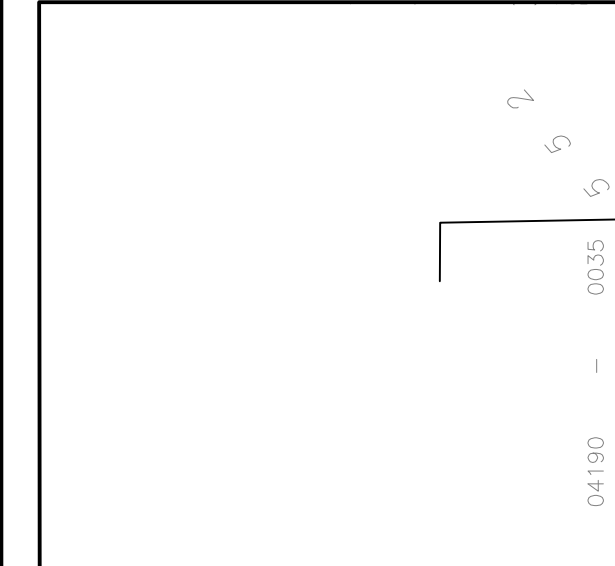
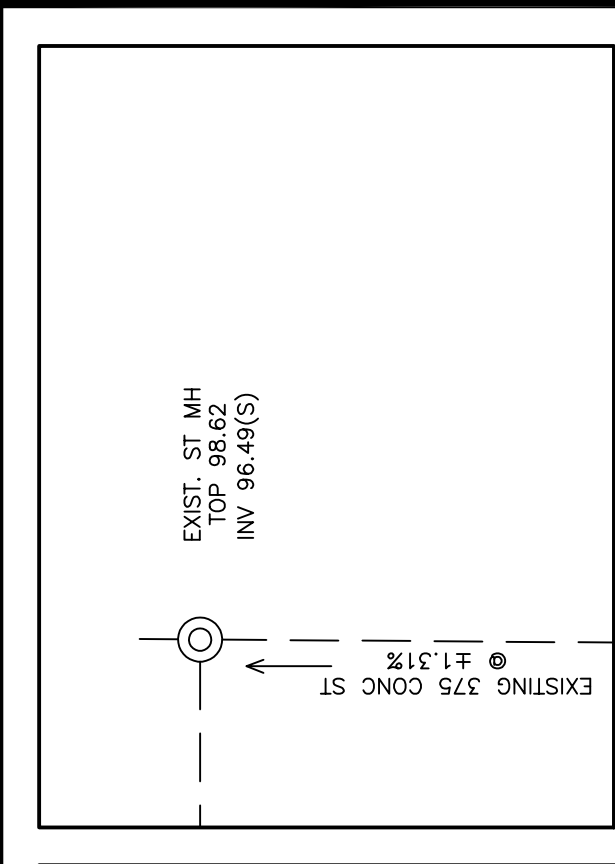


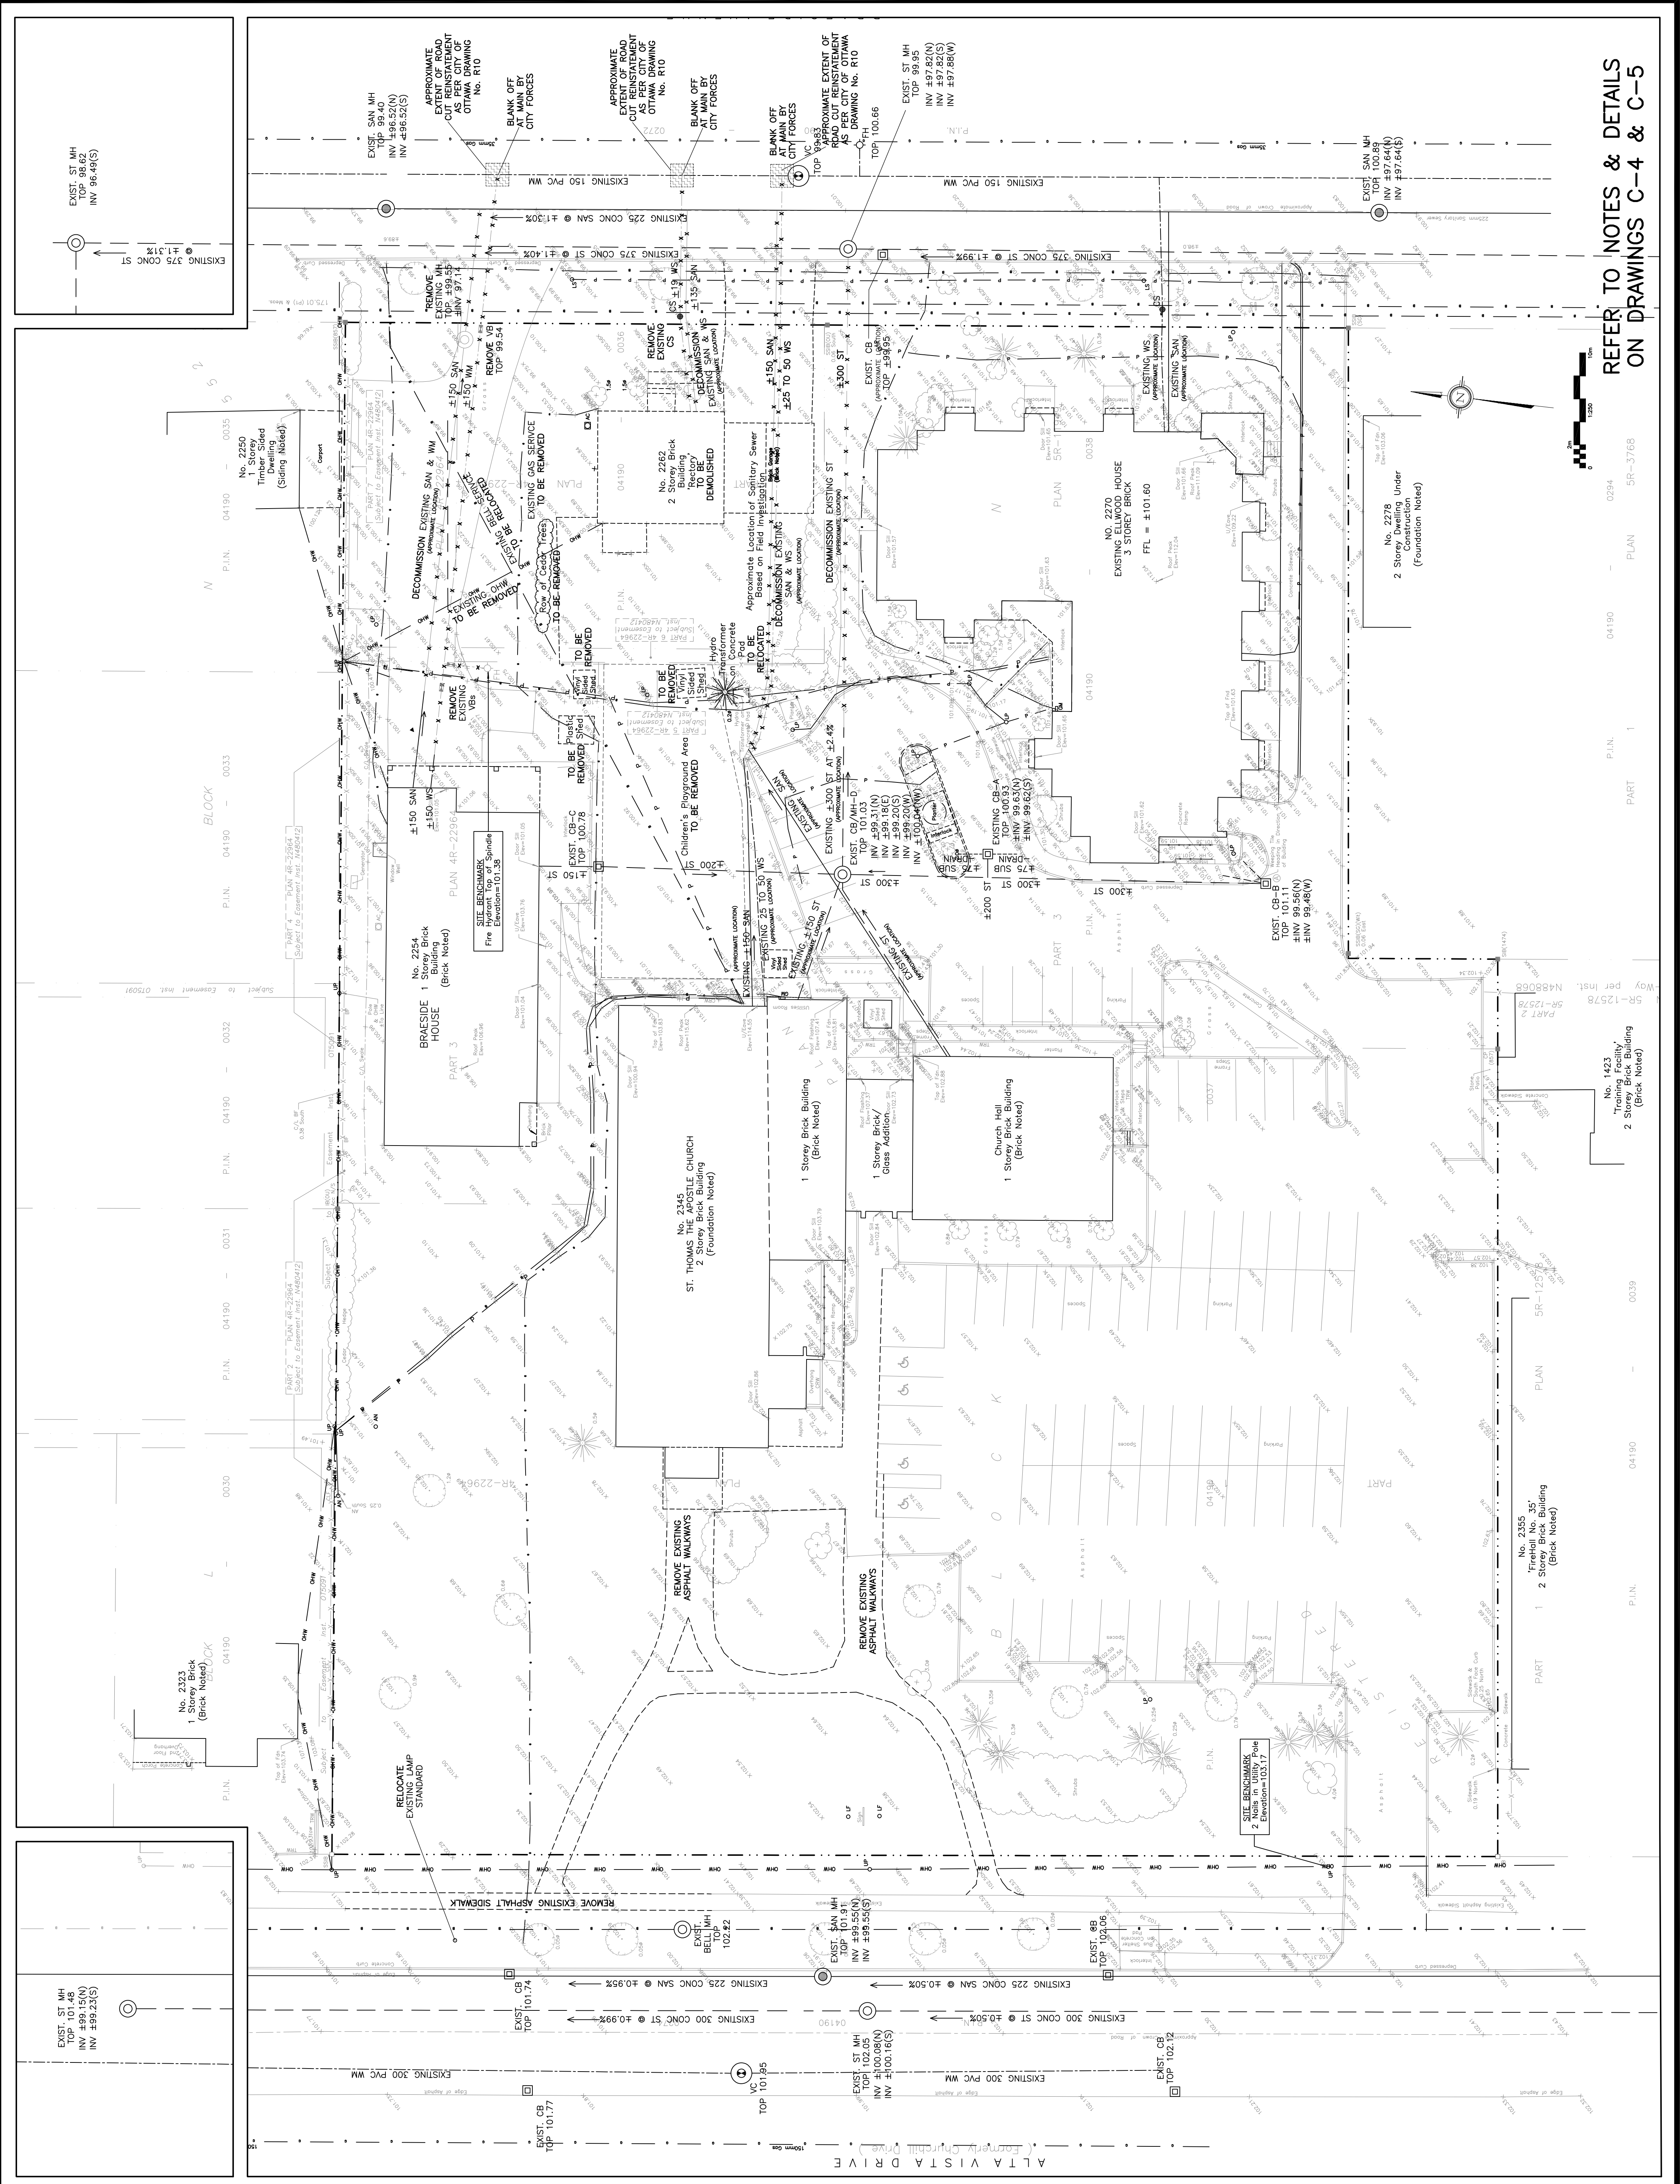

No.	DATE	REVISION
2	OCT 25-21	ISSUED FOR APPROVAL
1	OCT 15-21	PRELIMINARY

D. B. GRAY ENGINEERING INC.
Professional Engineer
700 Long Point Circle
Ottawa, Ontario
613-425-9044
d.gray@dbgrayengineering.com

Project:
**ELLWOOD HOUSE EXTENSION
& SITE IMPROVEMENTS**
2262 BRAESIDE AVENUE
& 2262-2270 BRAESIDE AVENUE
OTTAWA, ONTARIO

EXISTING CONDITIONS,
REMOVALS &
DECOMMISSIONING

Engineer's Seal
L. B. GRAY
PROFESSIONAL ENGINEER
OCT 25-21
1701-5502
Job No. 21023

Drawing Title
**EXISTING CONDITIONS,
REMOVALS &
DECOMMISSIONING**

Scale
H. Scale 1:250
V. Scale 1:250
Date OCT 15-21
Job No. 21023

NOT VALID UNLESS
SIGNED & DATED

REFER TO NOTES & DETAILS
ON DRAWINGS C-4 & C-5

PLAN 1
PART 1
P.I.N. 04190 - 0039

PLAN 2
PART 2
P.I.N. 04190 - 0039

PLAN 3
PART 3
P.I.N. 04190 - 0039

PLAN 4
PART 4
P.I.N. 04190 - 0039