


WALL SS1 - PROFILE VIEW

SCALE - 1:150

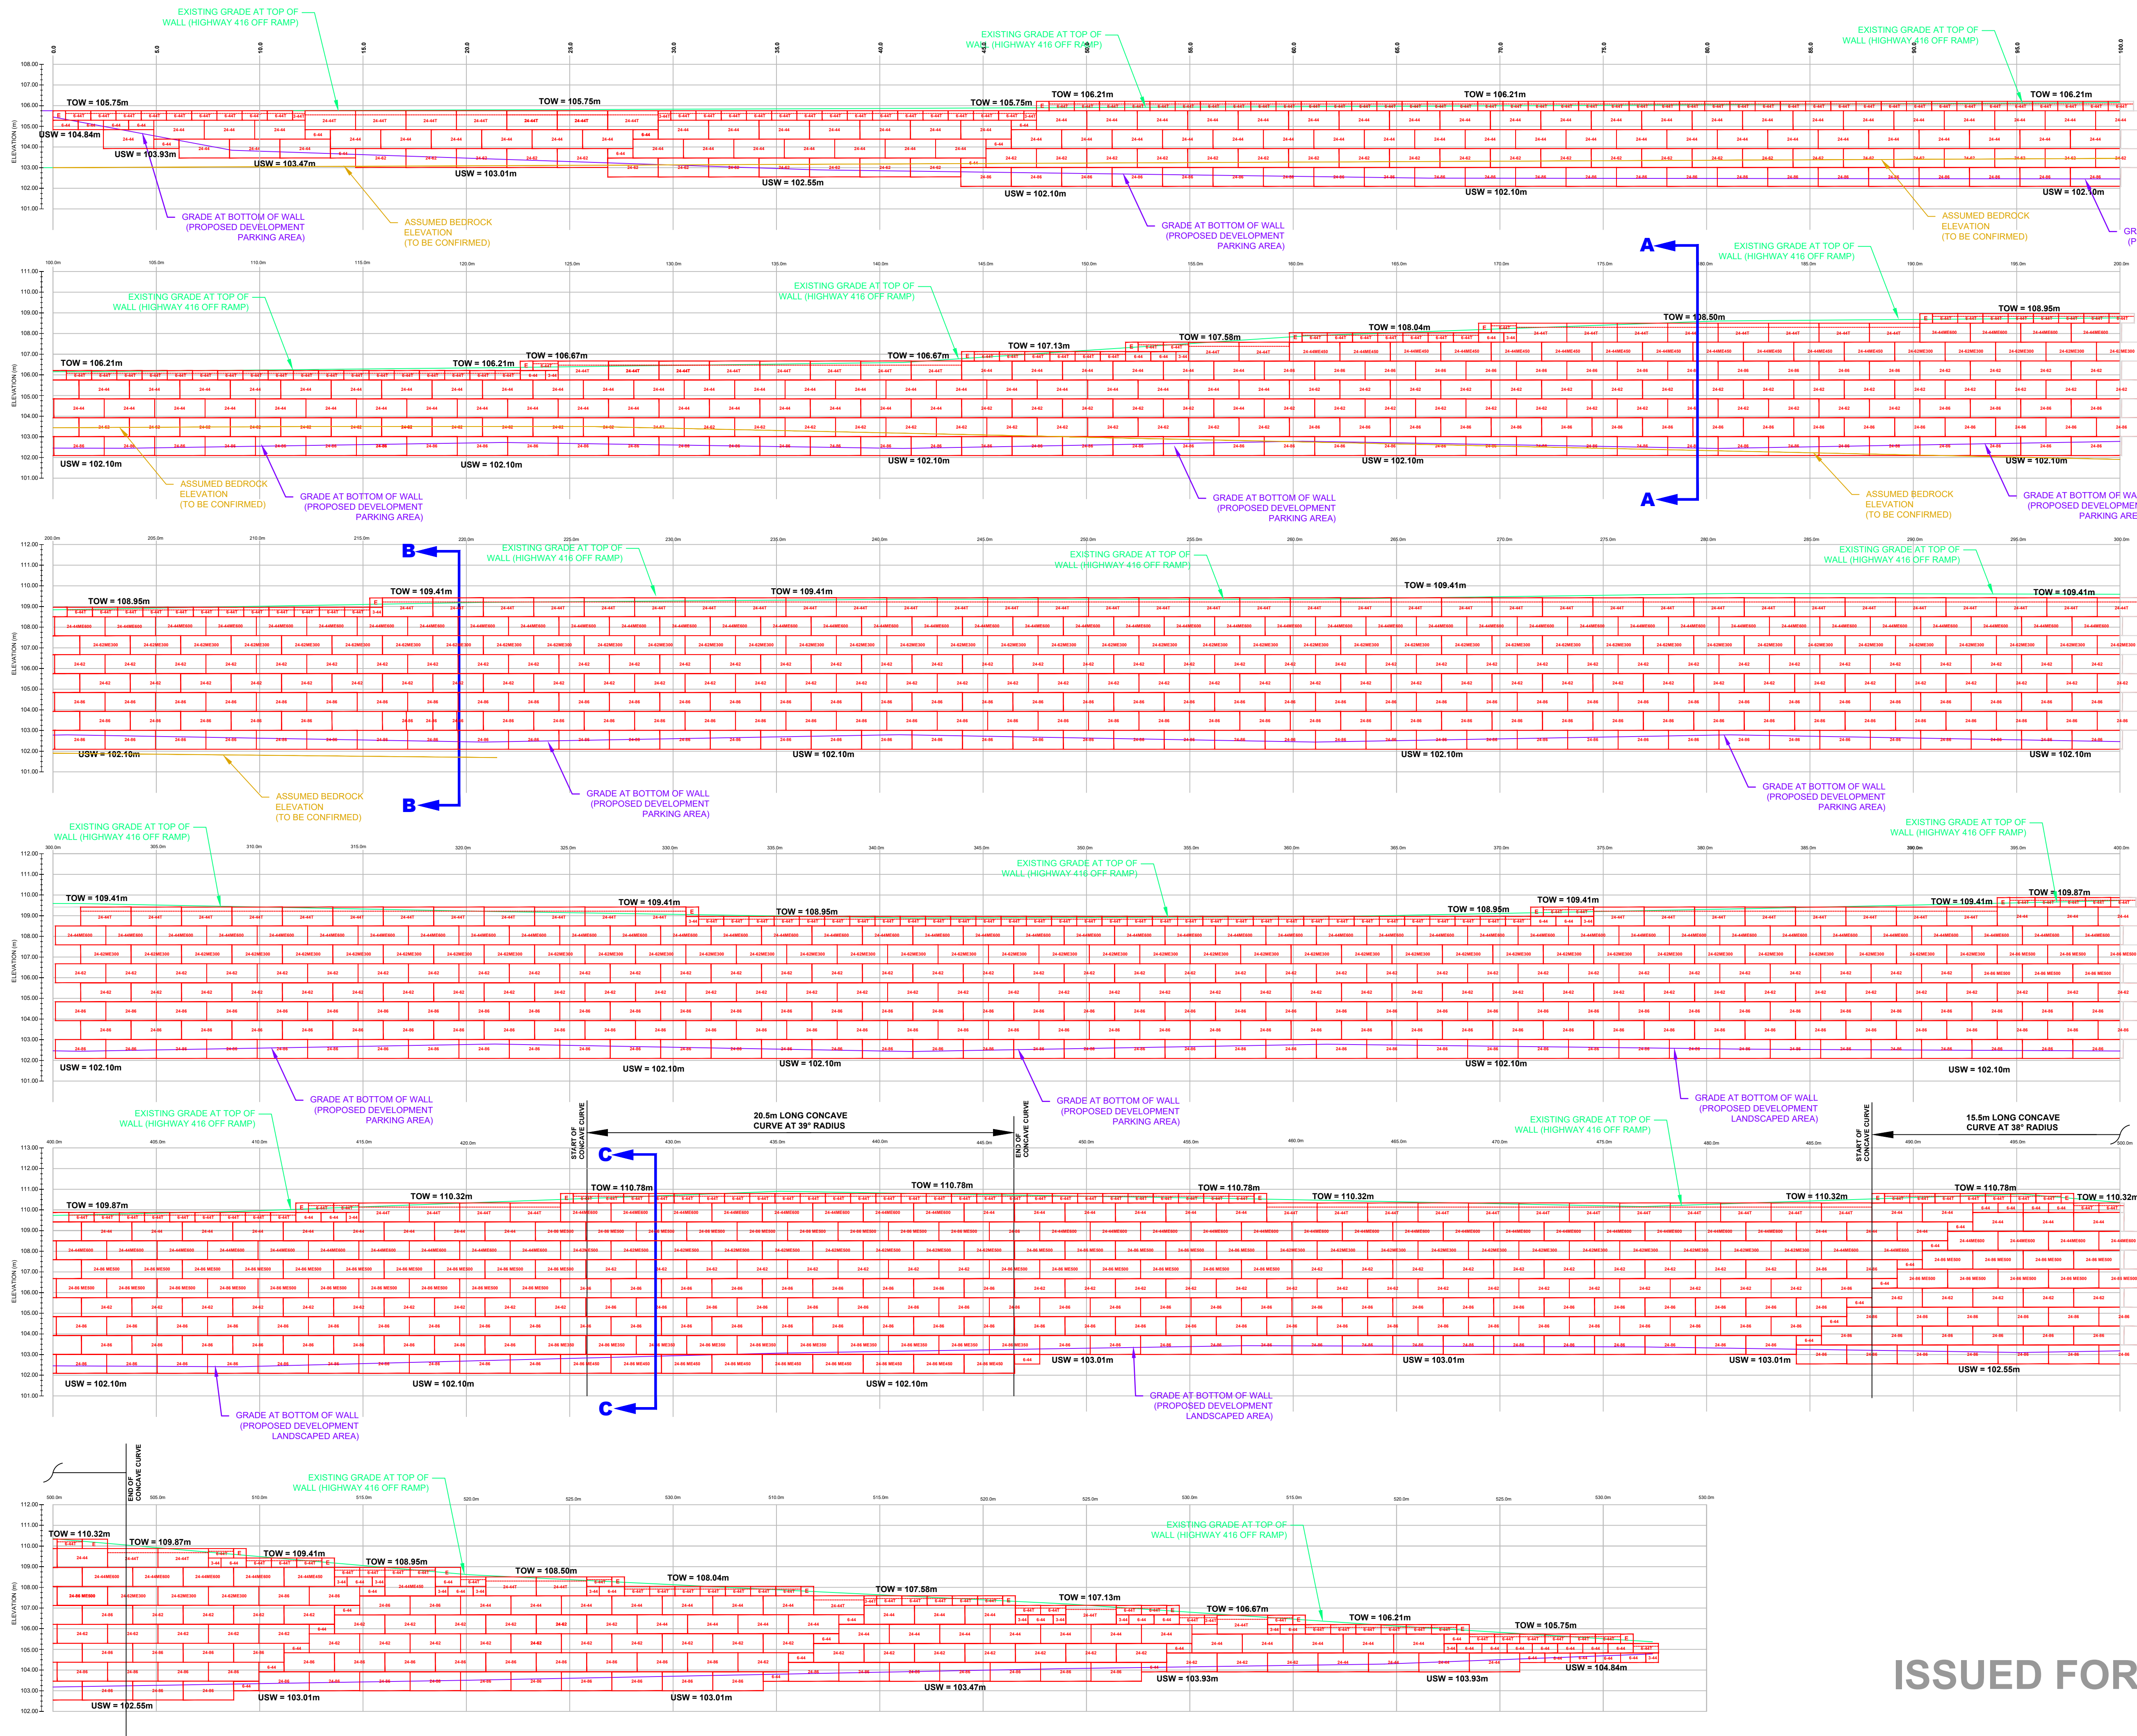

ISSUED FOR CONSTRUCTION


patersongroup
consulting engineers

154 Colonnade Road South
Ottawa, Ontario K2E 7J5
Tel: (613) 226-7381 Fax: (613) 226-6344

NO.	REVISIONS	DATE	INITIAL
2	REVISED BASES ON NEW PROPOSED GRADING	23/06/2020	JV
1	ISSUED FOR CONSTRUCTION	14/05/2020	FA

PYTHON LP.
PROPOSED DEVELOPMENT - PROPOSED RETAINING WALL
HIGHWAY 416 AT FALLOWFIELD ROAD
OTTAWA, ONTARIO

Title: **STONE STRONG RETAINING WALL PROFILE - SS1**

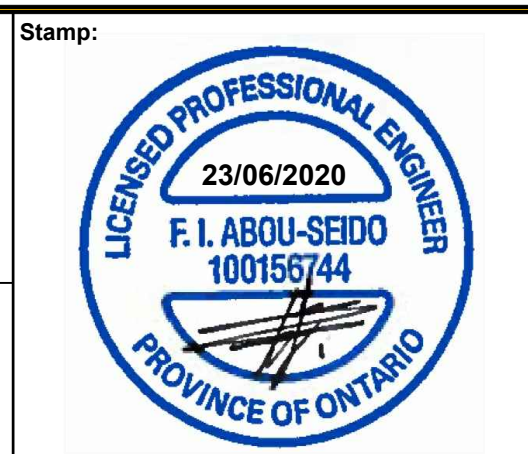

Scale:	1:150	Report No.:	PG5284
Drawn by:	RCG	Drawing No.:	PG5284-2
Checked by:	JV	Approved by:	FA
Date:	04/2020	Revision No.:	2