

**GENERAL ARCHITECTURAL NOTES:**

- This drawing is the property of the Architect and may not be reproduced or used without the expressed consent of the Architect.
- Drawings are not to be scaled. The Contractor is responsible for checking and verifying all levels and dimensions and shall report all discrepancies to the Architect and obtain clarification prior to commencing work.
- Upon notice in writing, the Architect will provide written graphic clarification or supplementary information regarding the intent of the Contract Documents.
- The Architectural drawings are to be read in conjunction with all other Contract Documents including Project Manuals and the Structural, Mechanical and Electrical Drawings.
- Positions of exposed or finished Mechanical or Electrical devices, fittings and fixtures are indicated on the Architectural Drawings. Locations shown on the Architectural Drawings shall govern over Mechanical and Electrical Drawings. Mechanical and Electrical items not clearly located will be located as directed by the Architect.

**CLADDING LEGEND:**

1	PRE-CAST PANEL - BRICK PATTERN COLOUR: RED
2	PRE-CAST PANEL - BRICK PATTERN COLOUR: LIGHT GREY
3	PRE-FINISHED METAL PANEL COLOUR: TEAL
4	PRE-FINISHED METAL PANEL COLOUR: LIGHT GREY
5	PRE-FINISHED METAL PANEL COLOUR: MEDIUM GRAY
6	SPANDREL PANEL
7	CLEAR GLAZING IN ALUMINUM FRAME
8	CLEAR ANODIZED ALUMINUM PANEL
9	METAL FRAME AND CLEAR GLASS GUARD
10	METAL FRAME AND GLASS GUARD WITH FRIT
11	PRIVACY SCREEN COLOUR: WHITE
12	PRIVACY SCREEN COLOUR: LIGHT GREY
13	PRE-FINISHED METAL LOUVRE SCREEN

**CLADDING LEGEND**  
SCALE: 1 : 125



**1 NORTH ELEVATION**  
SCALE: 1 : 125

**ISSUE RECORD**

7	RE-ISSUED FOR SITE PLAN CONTROL	21-10-20
6	ISSUED FOR REVIEW	21-10-19
5	ISSUED FOR REVIEW	21-10-08
4	ISSUED FOR SITE PLAN CONTROL	21-04-30
3	ISSUED FOR SITE PLAN CONTROL	21-04-22
2	ISSUED FOR REVIEW	21-04-16
1	ISSUED FOR COORDINATION	21-03-10

**project1 studio**  
Project1 Studio  
#613.684.3939

**1151 TERON ROAD**  
1131-1151 Teron Road  
Ottawa, ON

PROJ	SCALE	DRAWN	REVIEWED
2016	1 : 125	AR	CK

**NORTH ELEVATION**

**A200**

**GENERAL ARCHITECTURAL NOTES:**

1. This drawing is the property of the Architect and may not be reproduced or used without the expressed consent of the Architect.
2. Drawings are not to be scaled. The Contractor is responsible for checking and verifying all levels and dimensions and shall report all discrepancies to the Architect and obtain clarification prior to commencing work.
3. Upon notice in writing, the Architect will provide written graphic clarification or supplementary information regarding the intent of the Contract Documents.
4. The Architectural drawings are to be read in conjunction with all other Contract Documents including Project Manuals and the Structural, Mechanical and Electrical Drawings.
5. Positions of exposed or finished Mechanical or Electrical devices, fittings and fixtures are indicated on the Architectural Drawings. Locations shown on the Architectural Drawings shall govern over Mechanical and Electrical Drawings. Mechanical and Electrical items not clearly located will be located as directed by the Architect.

**CLADDING LEGEND:**

1	PRE-CAST PANEL - BRICK PATTERN COLOUR: RED
2	PRE-CAST PANEL - BRICK PATTERN COLOUR: LIGHT GREY
3	PRE-FINISHED METAL PANEL COLOUR: TEAL
4	PRE-FINISHED METAL PANEL COLOUR: LIGHT GREY
5	PRE-FINISHED METAL PANEL COLOUR: MEDIUM GRAY
6	SPANDREL PANEL
7	CLEAR GLAZING IN ALUMINUM FRAME
8	CLEAR ANODIZED ALUMINUM PANEL
9	METAL FRAME AND CLEAR GLASS GUARD
10	METAL FRAME AND GLASS GUARD WITH FRIT
11	PRIVACY SCREEN COLOUR: WHITE
12	PRIVACY SCREEN COLOUR: LIGHT GREY
13	PRE-FINISHED METAL LOUVRE SCREEN

**CLADDING LEGEND**  
SCALE: 1 : 125



**ISSUE RECORD**

5	RE-ISSUED FOR SITE PLAN CONTROL	21-10-20
4	ISSUED FOR REVIEW	21-10-08
3	ISSUED FOR SITE PLAN CONTROL	21-04-30
2	ISSUED FOR SITE PLAN CONTROL	21-04-22
1	ISSUED FOR REVIEW	21-04-16

**ISSUE RECORD**

**project1 studio**  
Project1 Studio  
613.684.3939

**1151 TERON ROAD**  
1131-1151 Teron Road  
Ottawa, ON

PROJ	SCALE	DRAWN	REVIEWED
2016	1 : 125	AR	CK

**SOUTH ELEVATION**

**A201**

**4 SOUTH ELEVATION**  
SCALE: 1 : 125

**GENERAL ARCHITECTURAL NOTES:**

- This drawing is the property of the Architect and may not be reproduced or used without the expressed consent of the Architect.
- Drawings are not to be scaled. The Contractor is responsible for checking and verifying all levels and dimensions and shall report all discrepancies to the Architect and obtain clarification prior to commencing work.
- Upon notice in writing, the Architect will provide written graphic clarification or supplementary information regarding the intent of the Contract Documents.
- The Architectural drawings are to be read in conjunction with all other Contract Documents including Project Manuals and the Structural, Mechanical and Electrical Drawings.
- Positions of exposed or finished Mechanical or Electrical devices, fittings and fixtures are indicated on the Architectural Drawings. Locations shown on the Architectural Drawings shall govern over Mechanical and Electrical Drawings. Mechanical and Electrical items not clearly located will be located as directed by

**CLADDING LEGEND:**

1	PRE-CAST PANEL - BRICK PATTERN COLOUR:RED
2	PRE-CAST PANEL - BRICK PATTERN COLOUR:LIGHT GREY
3	PRE-FINISHED METAL PANEL COLOUR:TEAL
4	PRE-FINISHED METAL PANEL COLOUR:LIGHT GREY
5	PRE-FINISHED METAL PANEL COLOUR:MEDIUM GRAY
6	SPANDREL PANEL
7	CLEAR GLAZING IN ALUMINUM FRAME
8	CLEAR ANODIZED ALUMINUM PANEL
9	METAL FRAME AND CLEAR GLASS GUARD
10	METAL FRAME AND GLASS GUARD WITH FRIT
11	PRIVACY SCREEN COLOUR:WHITE
12	PRIVACY SCREEN COLOUR:LIGHT GREY
13	PRE-FINISHED METAL LOUVRE SCREEN

**CLADDING LEGEND**  
SCALE: 1 : 125



**1** SOUTHEAST ELEVATION  
A202 SCALE: 1 : 125

6	RE-ISSUED FOR SITE PLAN CONTROL	21-10-20
5	ISSUED FOR REVIEW	21-10-19
4	ISSUED FOR REVIEW	21-10-08
3	ISSUED FOR SITE PLAN CONTROL	21-04-30
2	ISSUED FOR SITE PLAN CONTROL	21-04-22
1	ISSUED FOR REVIEW	21-04-16

**ISSUE RECORD**

**project1 studio**

Project1 Studio  
[613.684.3939]

**1151 TERON ROAD**

1131-1151 Teron Road  
Ottawa, ON

PROJ	SCALE	DRAWN	REVIEWED
2016	1 : 125	AR	CK

**SOUTHEAST ELEVATION**

**A202**

**GENERAL ARCHITECTURAL NOTES:**

- This drawing is the property of the Architect and may not be reproduced or used without the expressed consent of the Architect.
- Drawings are not to be scaled. The Contractor is responsible for checking and verifying all levels and dimensions and shall report all discrepancies to the Architect and obtain clarification prior to commencing work.
- Upon notice in writing, the Architect will provide written graphic clarification or supplementary information regarding the intent of the Contract Documents.
- The Architectural drawings are to be read in conjunction with all other Contract Documents including Project Manuals and the Structural, Mechanical and Electrical Drawings.
- Positions of exposed or finished Mechanical or Electrical devices, fittings and fixtures are indicated on the Architectural Drawings. Locations shown on the Architectural Drawings shall govern over Mechanical and Electrical Drawings. Mechanical and Electrical items not clearly located will be located as directed by the Architect.

**CLADDING LEGEND:**

1	PRE-CAST PANEL - BRICK PATTERN COLOUR: RED
2	PRE-CAST PANEL - BRICK PATTERN COLOUR: LIGHT GREY
3	PRE-FINISHED METAL PANEL COLOUR: TEAL
4	PRE-FINISHED METAL PANEL COLOUR: LIGHT GREY
5	PRE-FINISHED METAL PANEL COLOUR: MEDIUM GRAY
6	SPANDREL PANEL
7	CLEAR GLAZING IN ALUMINUM FRAME
8	CLEAR ANODIZED ALUMINUM PANEL
9	METAL FRAME AND CLEAR GLASS GUARD
10	METAL FRAME AND GLASS GUARD WITH FRIT
11	PRIVACY SCREEN COLOUR: WHITE
12	PRIVACY SCREEN COLOUR: LIGHT GREY
13	PRE-FINISHED METAL LOUVRE SCREEN

**CLADDING LEGEND**  
SCALE: 1 : 125



**ISSUE RECORD**

6	RE-ISSUED FOR SITE PLAN CONTROL	21-10-20
5	ISSUED FOR REVIEW	21-10-08
4	ISSUED FOR SITE PLAN CONTROL	21-04-30
3	ISSUED FOR SITE PLAN CONTROL	21-04-22
2	ISSUED FOR REVIEW	21-04-16
1	ISSUED FOR COORDINATION	21-03-10

**ISSUE RECORD**

**project1 studio**

Project1 Studio  
#613.684.3939

**1151 TERON ROAD**

1131-1151 Teron Road  
Ottawa, ON

PROJ	SCALE	DRAWN	REVIEWED
2016	1 : 125	AR	CK

**SOUTHWEST ELEVATION**

**A203**

**1** SOUTHWEST ELEVATION  
SCALE: 1 : 125

**GENERAL ARCHITECTURAL NOTES:**


- This drawing is the property of the Architect and may not be reproduced or used without the expressed consent of the Architect.
- Drawings are not to be scaled. The Contractor is responsible for checking and verifying all levels and dimensions and shall report all discrepancies to the Architect and obtain clarification prior to commencing work.
- Upon notice in writing, the Architect will provide written graphic clarification or supplementary information regarding the intent of the Contract Documents.
- The Architectural drawings are to be read in conjunction with all other Contract Documents including Project Manuals and the Structural, Mechanical and Electrical Drawings.
- Positions of exposed or finished Mechanical or Electrical devices, fittings and fixtures are indicated on the Architectural Drawings. Locations shown on the Architectural Drawings shall govern over Mechanical and Electrical Drawings. Mechanical and Electrical items not clearly located will be located as directed by the Architect.

**CLADDING LEGEND:**

1	PRE-CAST PANEL - BRICK PATTERN COLOUR: RED
2	PRE-CAST PANEL - BRICK PATTERN COLOUR: LIGHT GREY
3	PRE-FINISHED METAL PANEL COLOUR: TEAL
4	PRE-FINISHED METAL PANEL COLOUR: LIGHT GREY
5	PRE-FINISHED METAL PANEL COLOUR: MEDIUM GRAY
6	SPANDREL PANEL
7	CLEAR GLAZING IN ALUMINUM FRAME
8	CLEAR ANODIZED ALUMINUM PANEL
9	METAL FRAME AND CLEAR GLASS GUARD
10	METAL FRAME AND GLASS GUARD WITH FRIT
11	PRIVACY SCREEN COLOUR: WHITE
12	PRIVACY SCREEN COLOUR: LIGHT GREY
13	PRE-FINISHED METAL LOUVRE SCREEN

**CLADDING LEGEND**  
SCALE: 1 : 125

KEY

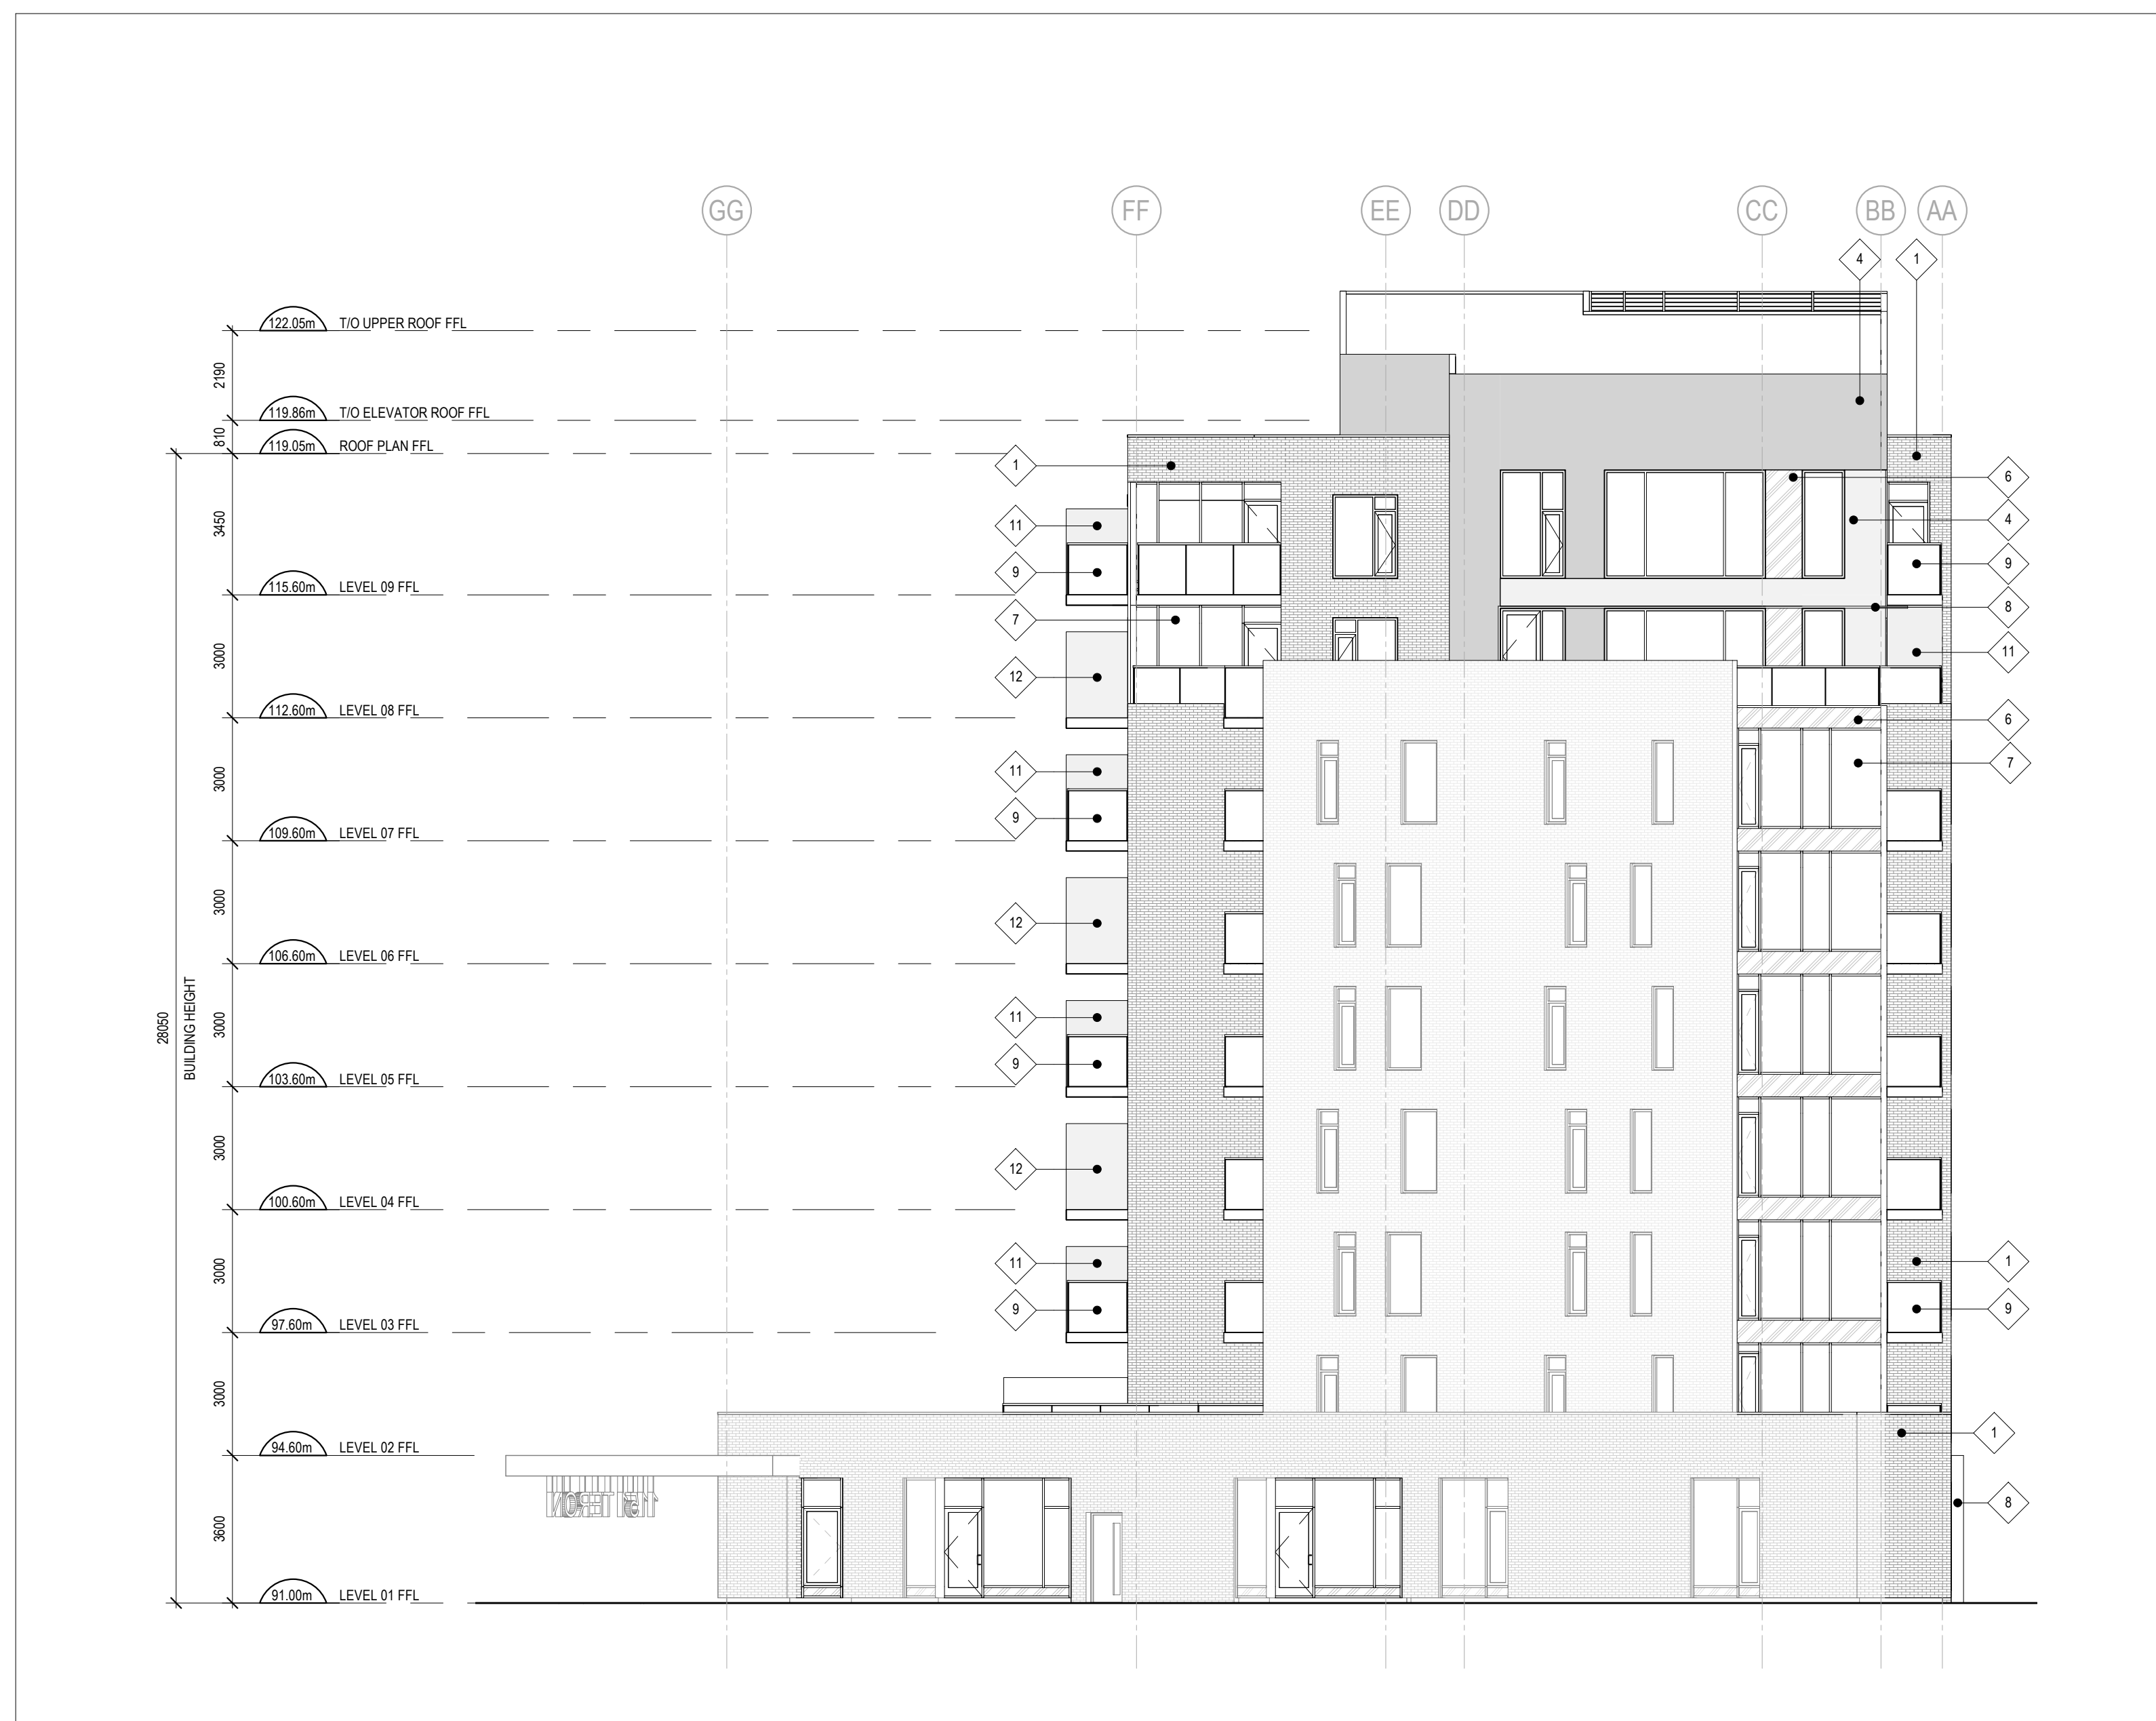

**1 EAST ELEVATION**  
A204 SCALE: 1 : 125

2 RE-ISSUED FOR SITE PLAN CONTROL 21-10-20  
1 ISSUED FOR REVIEW 21-10-08

**ISSUE RECORD**



**project1 studio**

Project1 Studio  
613.684.3939

**1151 TERON ROAD**

1131-1151 Teron Road  
Ottawa, ON

PROJ	SCALE	DRAWN	REVIEWED
2016	1 : 125	AR	CK

**EAST ELEVATION**

**A204**