


Legend

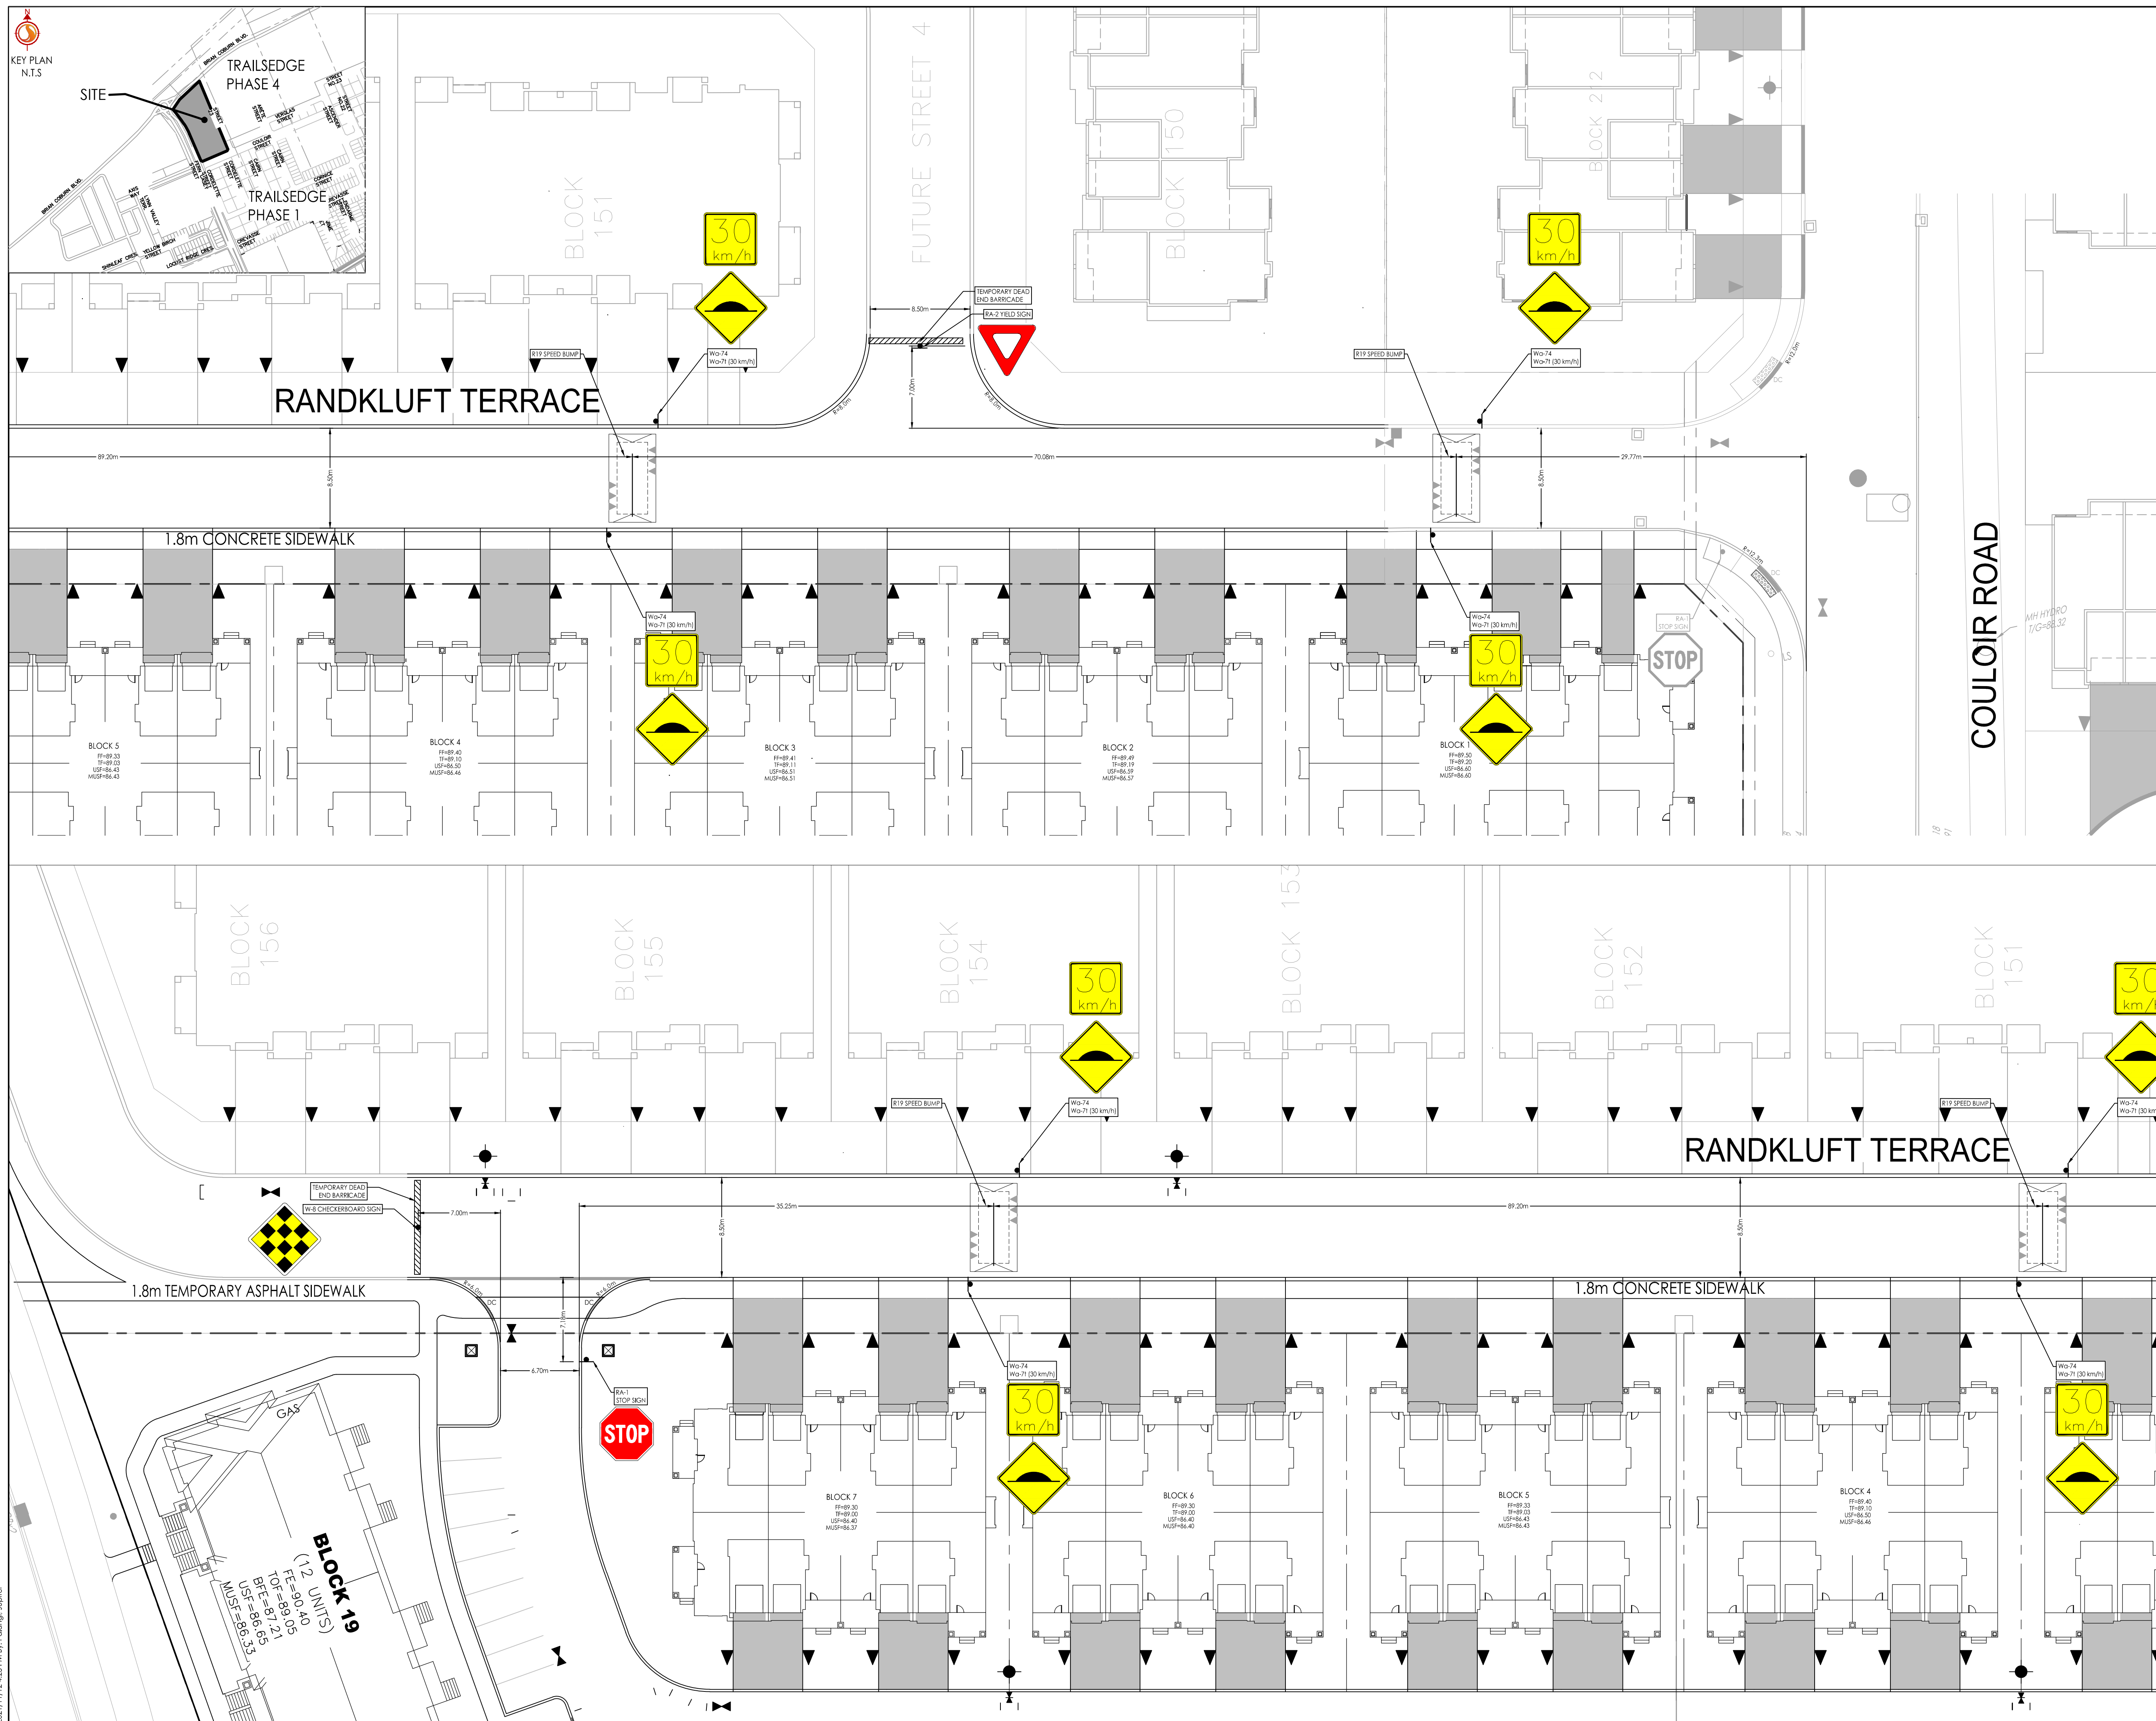

Revision	By	Appd.	YY.MM.DD
4	JP	DT	21.11.11
3	JP	DT	21.09.09
2	JP	DT	21.04.30
1	JP	DT	20.12.16

File Name:	JP	DT/SG	JP	20.11.06
160401585-D8				

Permit-Seal

Client/Project  
**RICHCRAFT GROUP OF COMPANIES**  
 2280 ST. LAURENT BLVD  
**PROPOSED RESIDENTIAL DEVELOPMENT**  
**TRAILSEGE BLOCK 193 & 194**  
 OTTAWA, ON

Title  
**GEOMETRIC ROAD DESIGN DRAWING**  
**SIGNAGE AND LINE PAINTING**

Project No.	Scale	0	2.5	7.5	12.5m
160401585	1:250				
Drawing No.	Sheet	Revision			

W:\active\160401585\design\drawing\160401585-GRDD.dwg 2021/11/24 2:25 PM by P.oberg, Junior ORIGINAL SHEET - ARCH-D