



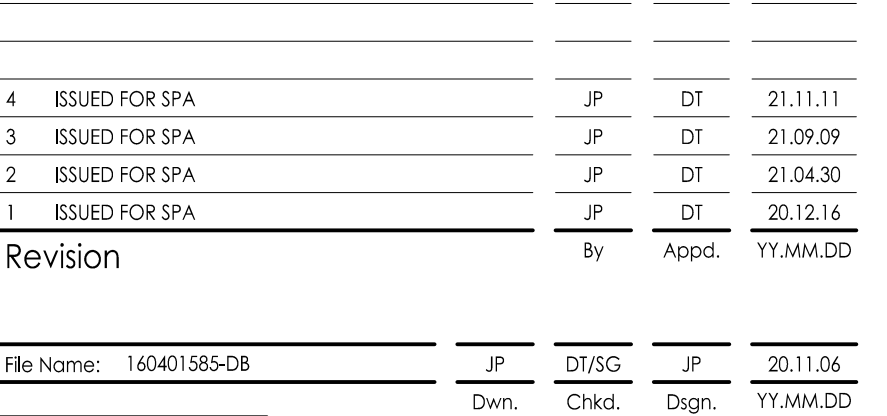

Legend

	PROPOSED WATERMAIN
	PROPOSED VALVE AND VALVE BOX
	PROPOSED VALVE CHAMBER
	PROPOSED REDUCER
	PROPOSED FIRE HYDRANT
	PROPOSED SANITARY SEWER
	PROPOSED STORM SEWER
	PROPOSED CATCHBASIN MANHOLE
	PROPOSED CATCHBASIN
	PROPOSED DITCH INLET CATCHBASIN
	PROPOSED SUBDRAIN CATCHBASIN
	EXISTING WATERMAIN
	EXISTING VALVE AND VALVE BOX
	EXISTING VALVE CHAMBER
	EXISTING REDUCER
	EXISTING FIRE HYDRANT
	EXISTING SANITARY SEWER
	EXISTING STORM SEWER
	EXISTING CATCHBASIN MANHOLE
	EXISTING CATCHBASIN
	EXISTING SUBDRAIN CATCHBASIN
	EXISTING SWALE
	PROPOSED DEPRESSED CURB LOCATIONS
	PROPOSED BARRIER CURB
	Thermal insulation on storm sewer cover
	Thermal insulation on watermain cover
	Thermal insulation on watermain cover

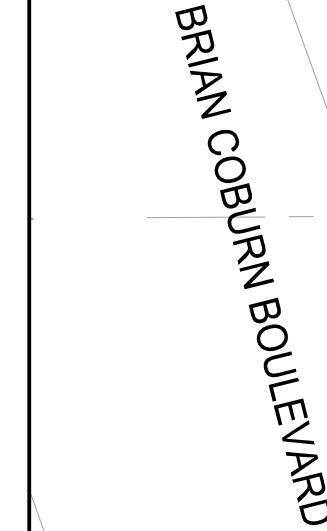

Title
PLAN AND PROFILE
RANDKLUF TERRACE
STA. 0+000 TO STA. 0+320

PP-1 4 of 11 4 2027