


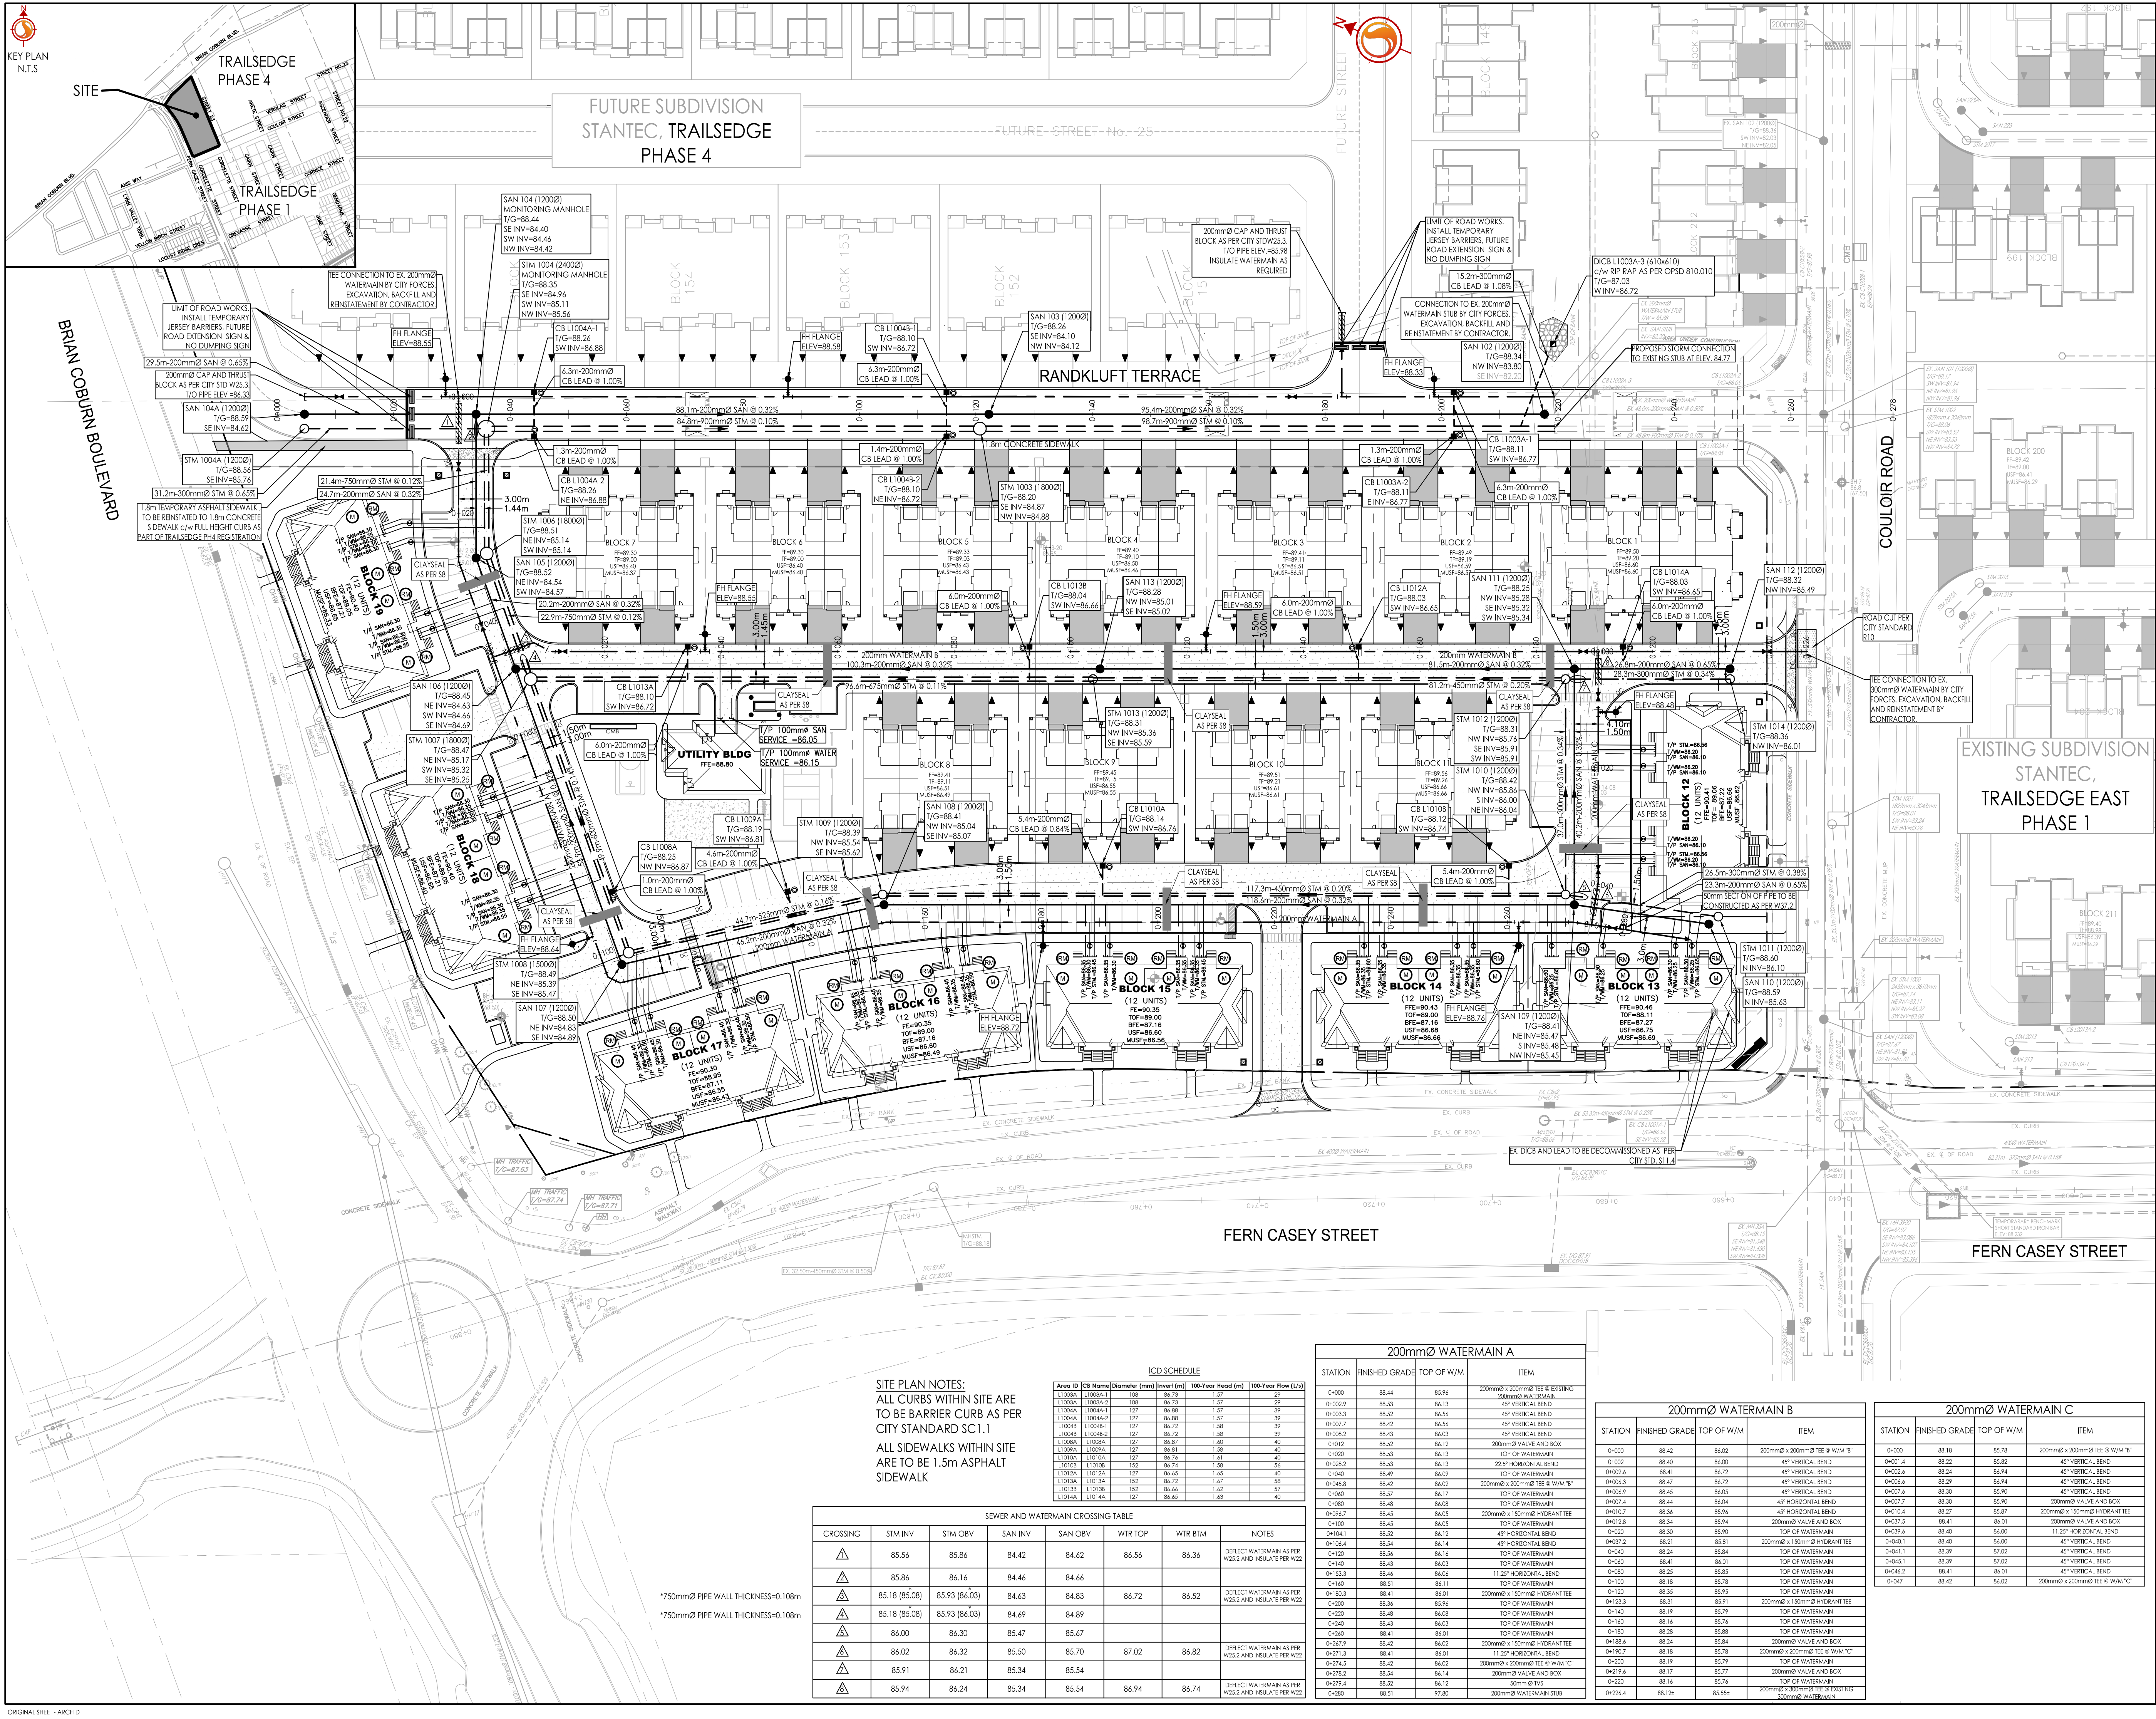

Stantec Consulting Ltd.
400 - 1331 Clyde Avenue
Ottawa ON
Tel. 613.722.4420
www.stantec.com

Copyright Reserved
The Contractor shall verify and be responsible for all dimensions. DO NOT scale the drawing - any errors or omissions shall be reported to Stantec without delay.
The Copyrights to all designs and drawings are the property of Stantec. Reproduction or use for any purpose other than that authorized by Stantec is forbidden.

- Legend
- PROPOSED WATERMAIN
 - PROPOSED VALVE AND VALVE BOX
 - PROPOSED VALVE CHAMBER
 - PROPOSED REDUCER
 - PROPOSED FIRE HYDRANT
 - PROPOSED SANITARY SEWER
 - PROPOSED STORM SEWER
 - PROPOSED CATCHBASIN MANHOLE
 - PROPOSED CATCHBASIN
 - PROPOSED DITCH INLET CATCHBASIN
 - PROPOSED SUBDRAIN CATCHBASIN
 - EXISTING WATERMAIN
 - EXISTING VALVE AND VALVE BOX
 - EXISTING VALVE CHAMBER
 - EXISTING REDUCER
 - EXISTING FIRE HYDRANT
 - EXISTING SANITARY SEWER
 - EXISTING STORM SEWER
 - EXISTING CATCHBASIN MANHOLE
 - EXISTING CATCHBASIN
 - EXISTING SUBDRAIN CATCHBASIN
 - EXISTING SWALE
 - PROPOSED DEPRESSURED CURB LOCATIONS
 - PROPOSED BARRIER CURB
 - THERMAL INSULATION ON STORM SEWER WHERE COVER IS LESS THAN 1.5m. THERMAL INSULATION ON WATERMAIN WHERE COVER IS LESS THAN 2.4m AS PER W22.
 - WATER METER
 - REMOTE WATER METER
 - ADDITIONAL 19mmID PEX WATER SERVICE FOR IRRIGATION
 - CONTROL CENTER FOR IRRIGATION SYSTEM
 - PROPOSED COMMUNITY MAILBOX LOCATIONS
 - PROPOSED SERVICE LATERAL
 - TERRACE FLATS SERVICES
 - 200mm STORM SERVICE PVC SDR 26 @ 1% MIN
 - 150mm SANITARY SERVICE PVC SDR 26 @ 1% MIN
 - 30mm WATER SERVICE SDR 26 @ 1% MIN
 - 1/2" CUBB STOP AND SERVICE POST, UNLESS OTHERWISE SHOWN
 - CLAY SEAL LOCATION AS PER GEOTECHNICAL REPORT

- Notes
- FINAL SERVICE LATERAL SIZES TO BE CONFIRMED BY MECHANICAL CONSULTANT.
 - ALL TERRACE FLATS ROOF EAVES TROUGH TO OUTLET TO INTERNAL SURFACE PARKING AREAS.
 - SERVICING INFORMATION ON COULIROI ROAD BY STANTEC CONSULTING, TRAILSEDGE EAST SUBDIVISION, PHASE 1 DETAILED DESIGN (FEB 28, 2020)

4	ISSUED FOR SPA	JP	DT	21.11.11
3	ISSUED FOR SPA	JP	DT	21.09.09
2	ISSUED FOR SPA	JP	DT	21.04.30
1	ISSUED FOR SPA	JP	DT	20.12.16
Revision		By	Appd.	YY.MM.DD

File Name:	160401585-DB	JP	DT/SG	JP	20.11.06
		Dwn.	Chkd.	Dsgn.	YY.MM.DD

Permit-Seal

Client/Project
RICH CRAFT GROUP OF COMPANIES
2280 ST. LAURENT BLVD
PROPOSED RESIDENTIAL DEVELOPMENT
TRAILSEDGE BLOCK 193 & 194
OTTAWA, ON

Title
SITE SERVICING PLAN

Project No.
160401585

Drawing No.
SSP-1

Scale
1:500

Sheet
3 of 11

Revision
4

DWG# 18359