


1	DECIDUOUS TREE PLANTING (ONE STAKE W/ARBOR TIES)
	N.T.S.



2 CONIFEROUS TREE PLANTING (ONE STAKE W/ARBOR TIES)  
N.T.S.

3 SHRUB BED PLANTING WITH GRASSES  
N.T.S.


4 LANDSCAPE BOULDER  
N.T.S.

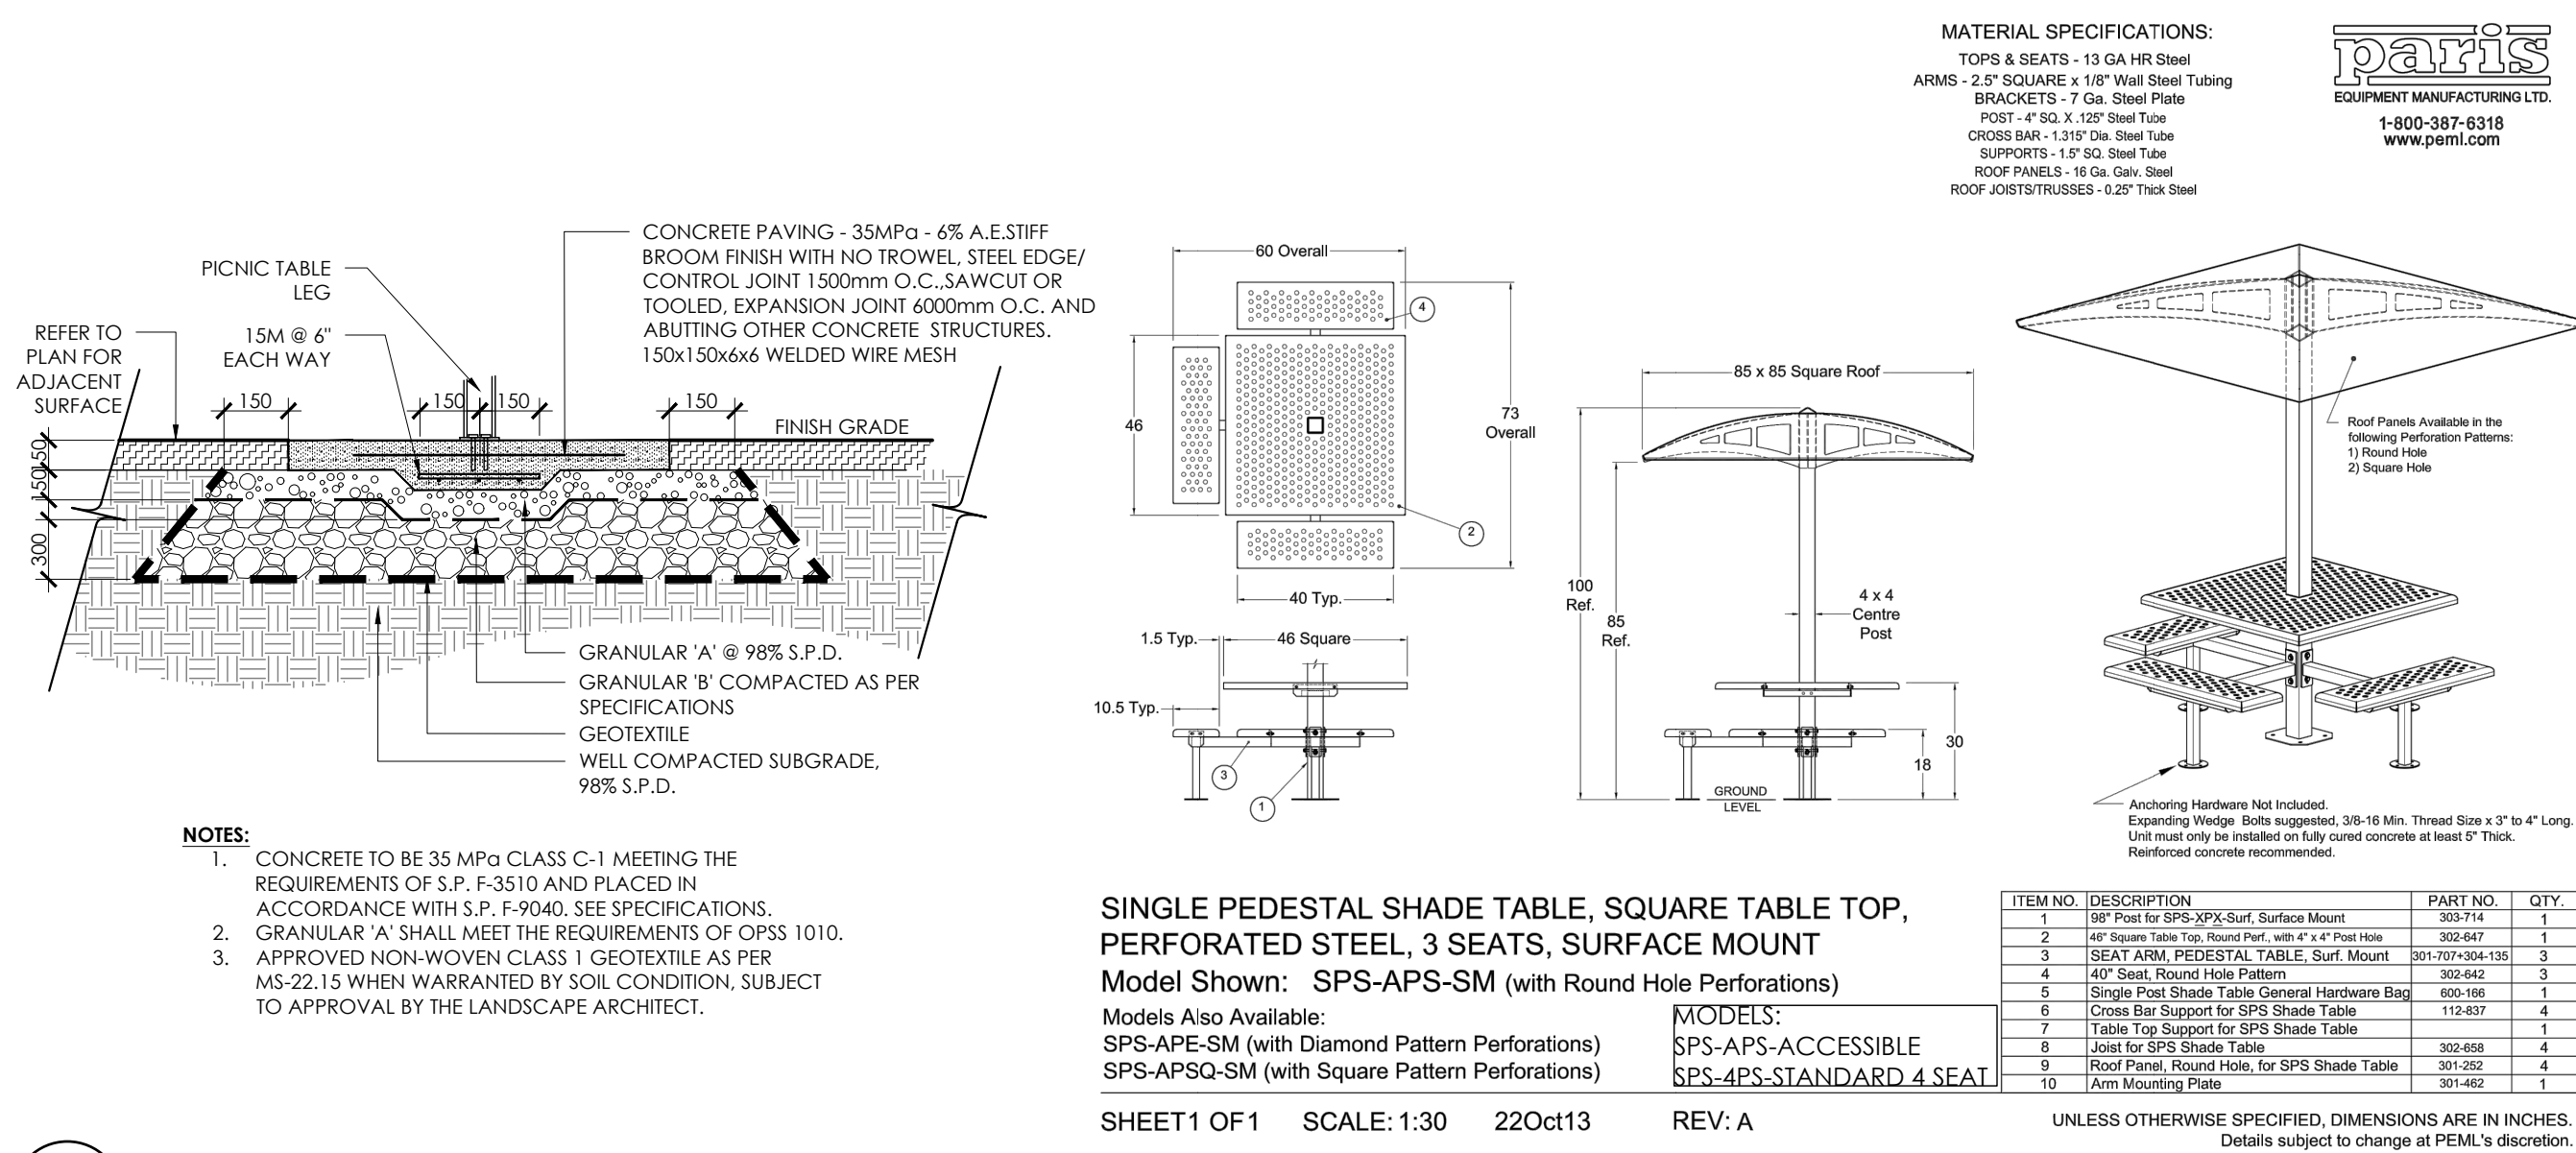


5 UMBRELLA SHELTER/ PING PONG TABLES THICKENED CONCRETE SLAB  
N.T.S.

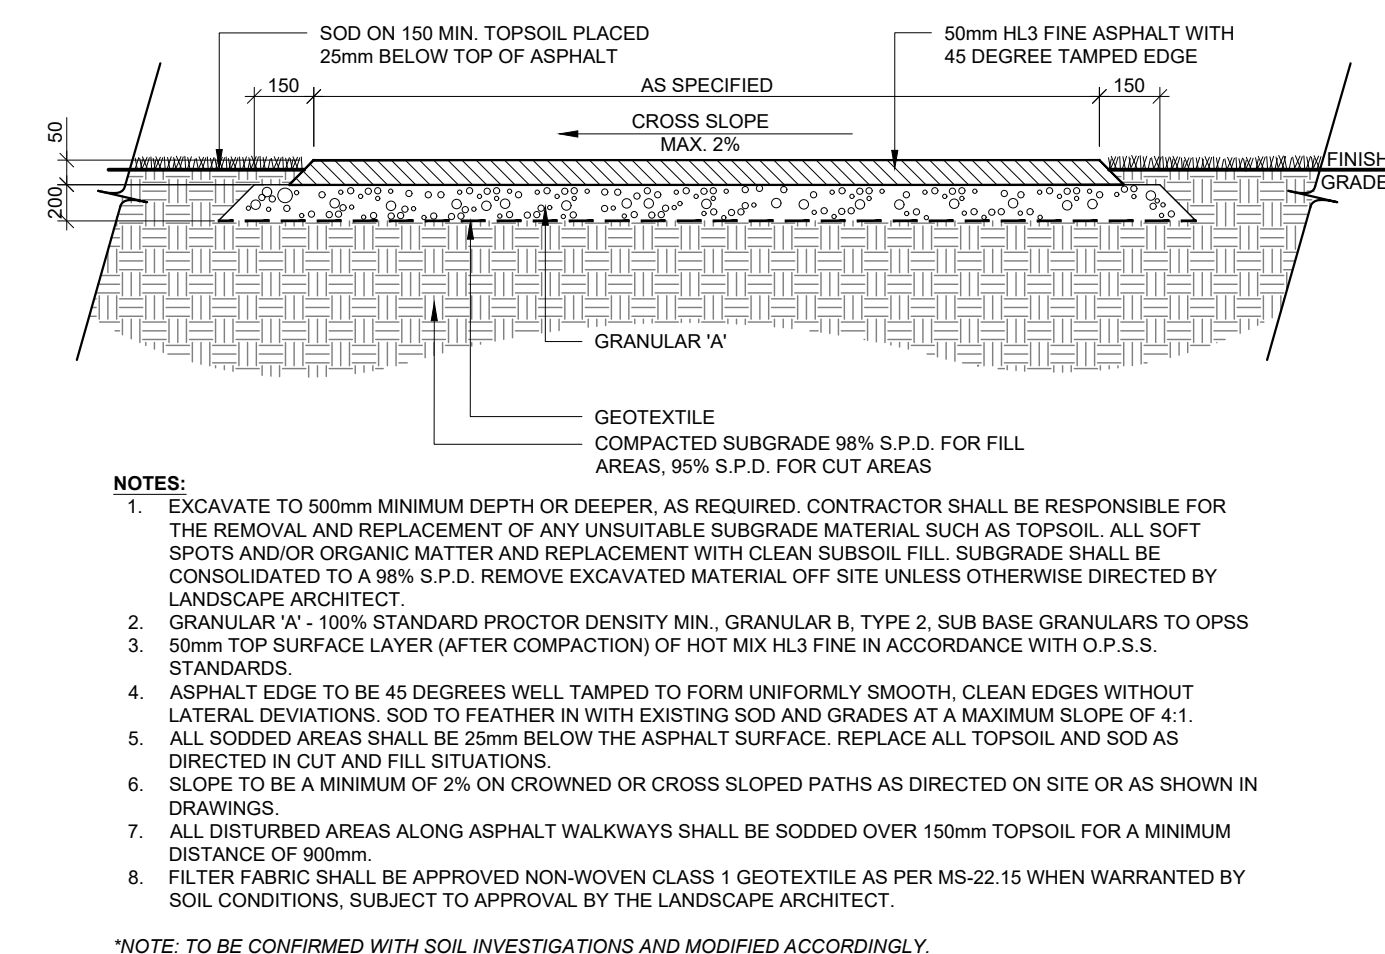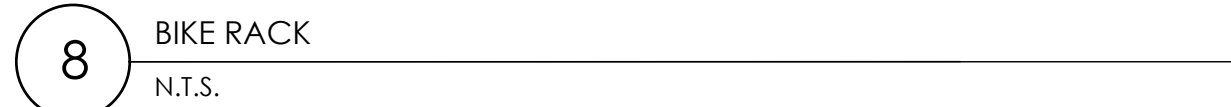

9 LIGHT-DUTY ASPHALT PAVING  
N.T.S.

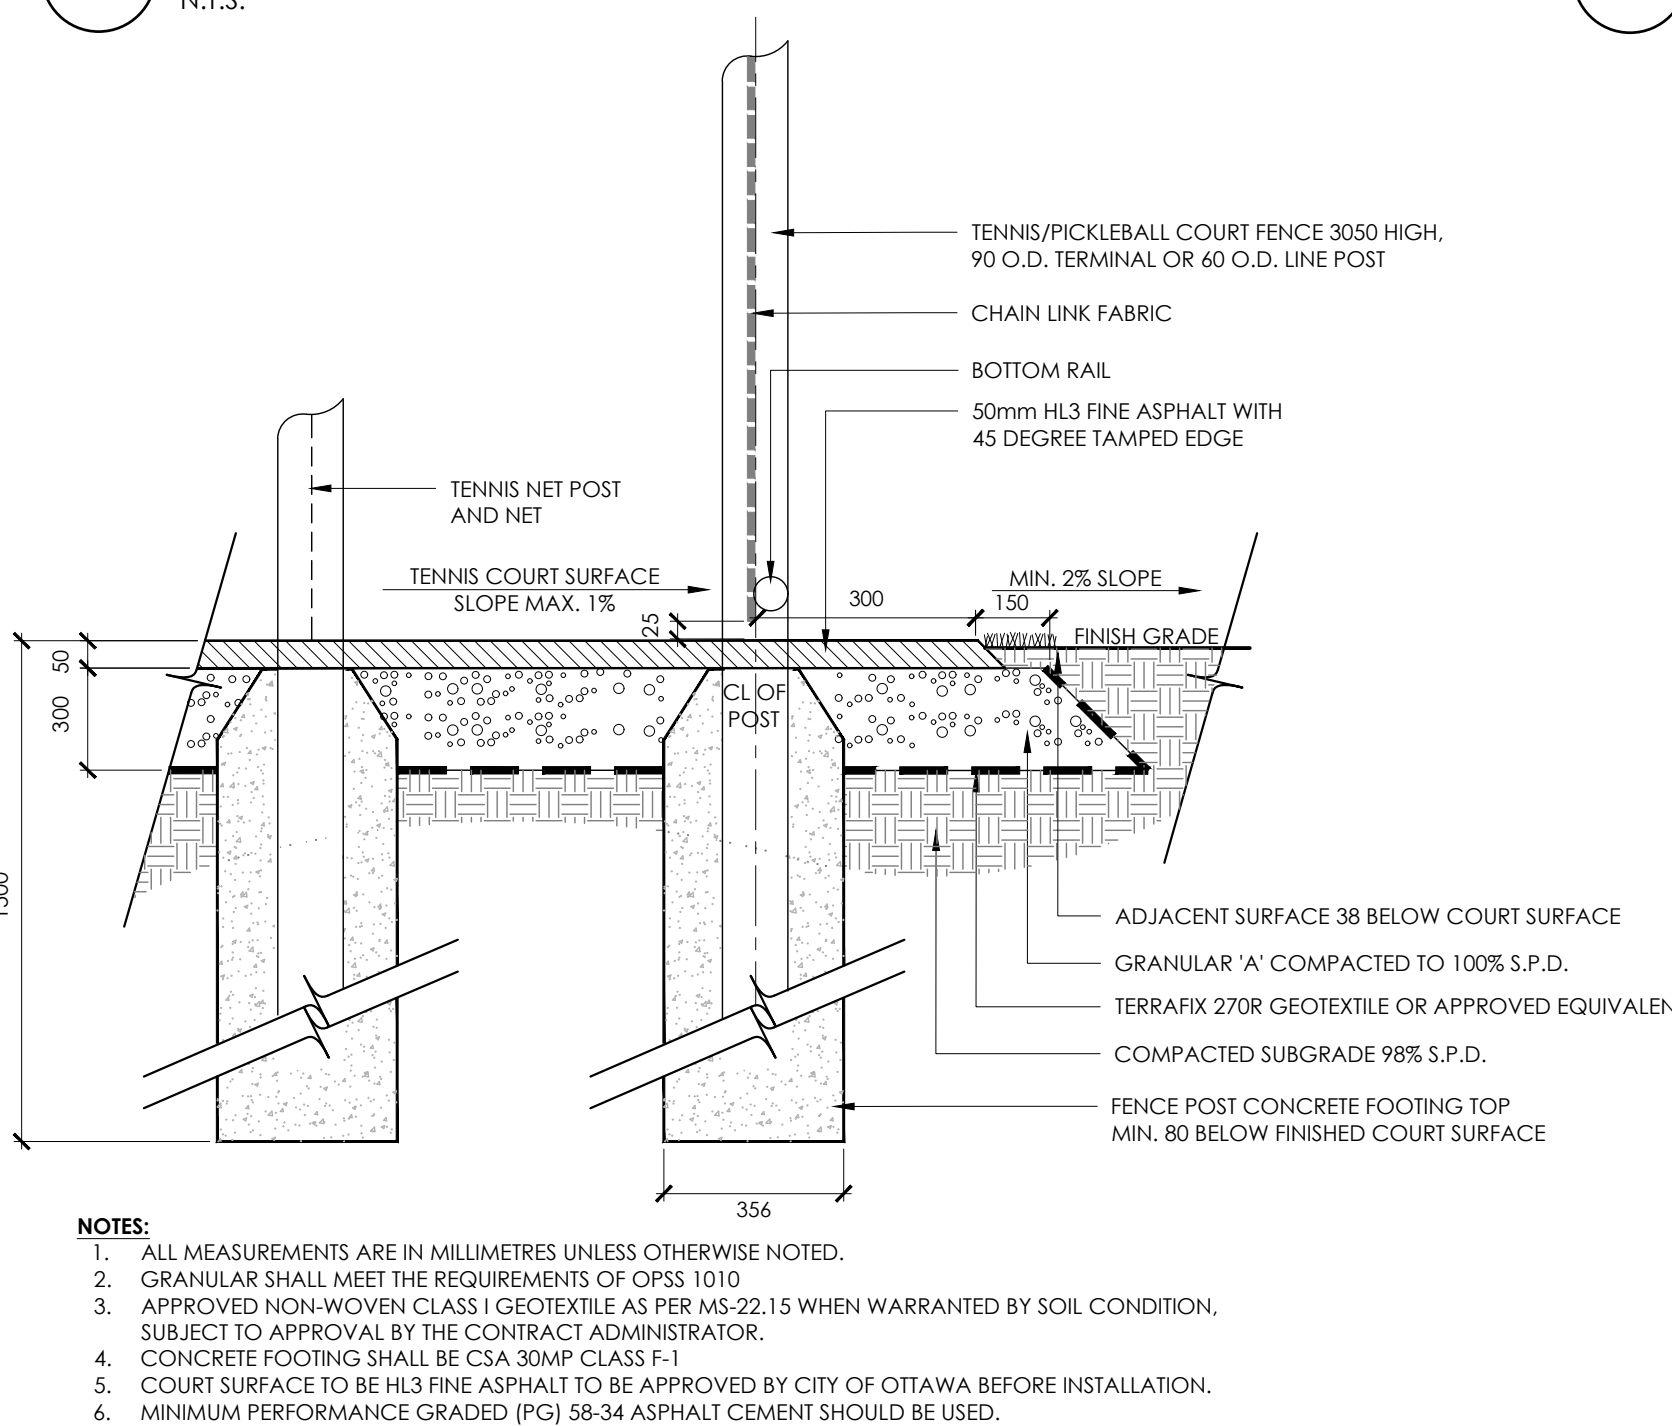

6 PICKLEBALL COURT  
N.T.S.

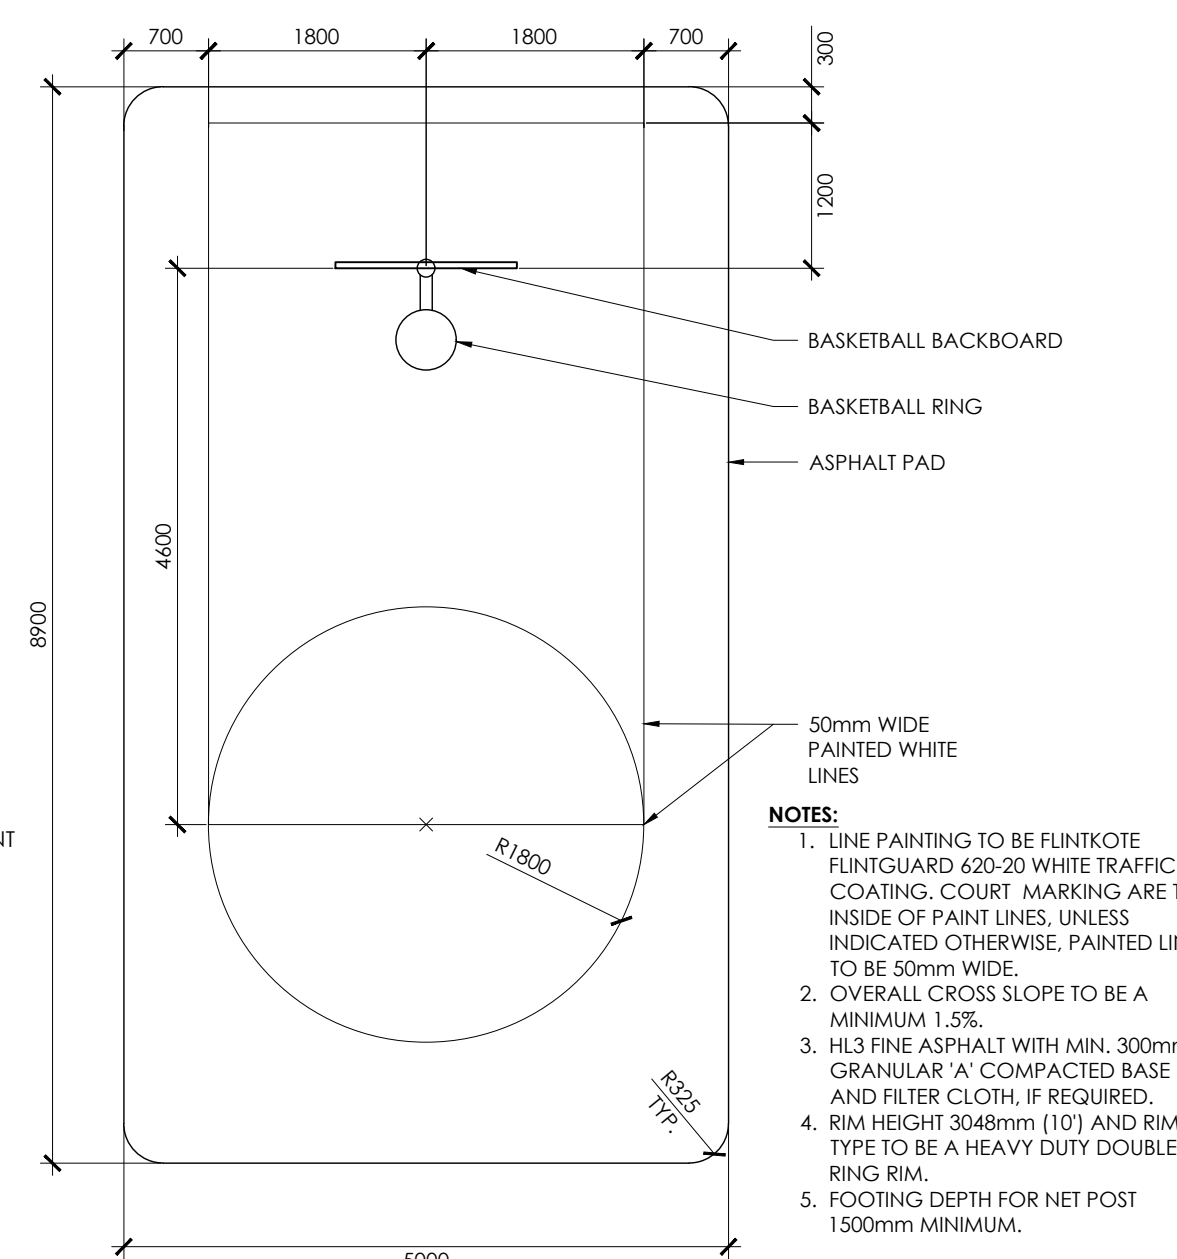

7 BASKETBALL KEY  
N.T.S.

Revision \_\_\_\_\_  
 City Approval Stamp \_\_\_\_\_



TRAILSEDGE RENTAL BLOCKS  
193 & 194 SITE PLAN  
OTTAWA, ON

## DETAILS

She

D3