
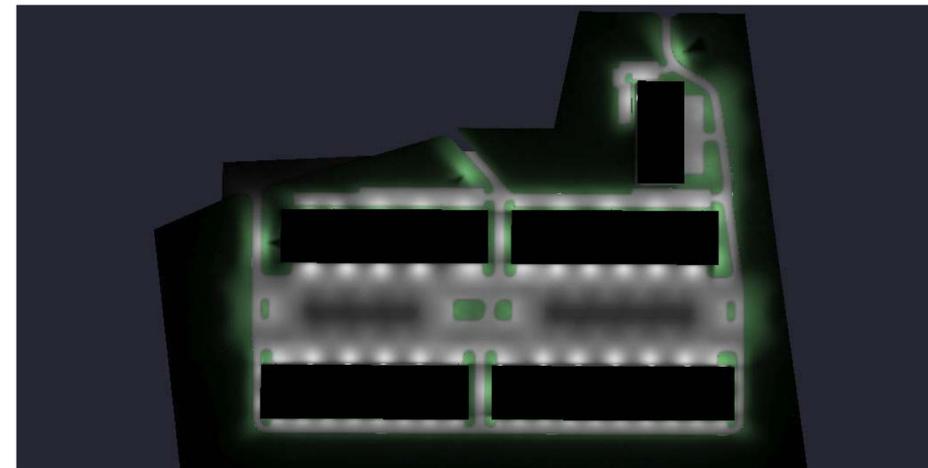
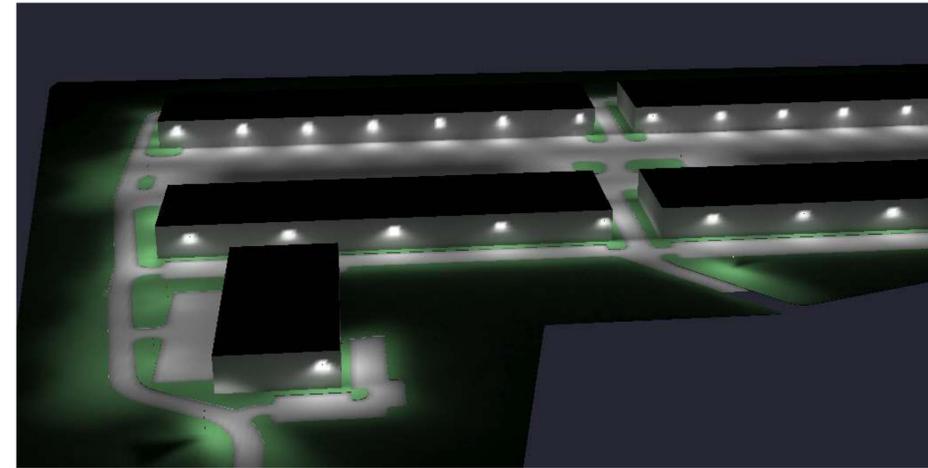


Symbol	Qty	Label	Arrangement	LF	Description	Lum. Watts	Lum. Lumens
18		161-101-800-NM-G2-4	SINGLE	0.900	161-101-800-NM-G2-4	240.2	25427
6		PI	SINGLE	0.900	GARDCO-107-L-96L-124-NM-G2-SW	360	49407
3		PI	SINGLE	0.900	GARDCO-107-L-96L-124-NM-G2-SW	360	49407
24		W1	SINGLE	0.900	MEENE-LPH-12-10-NM-G2-3	224.8768	26099
20		W2	SINGLE	0.900	MEENE-LPH-12-10-NM-G2-3	224.8768	26099

Label	Calc Type	Units	Avg	Max	Min	Avg Min	Max Min	Obs 2
PARKING LOT	Illuminance	Fc	1.59	5.7	0.1	15.90	37.00	N.A.
SPILLAGE	Illuminance	Fc	0.00	0.3	0.0	N.A.	N.A.	N.A.

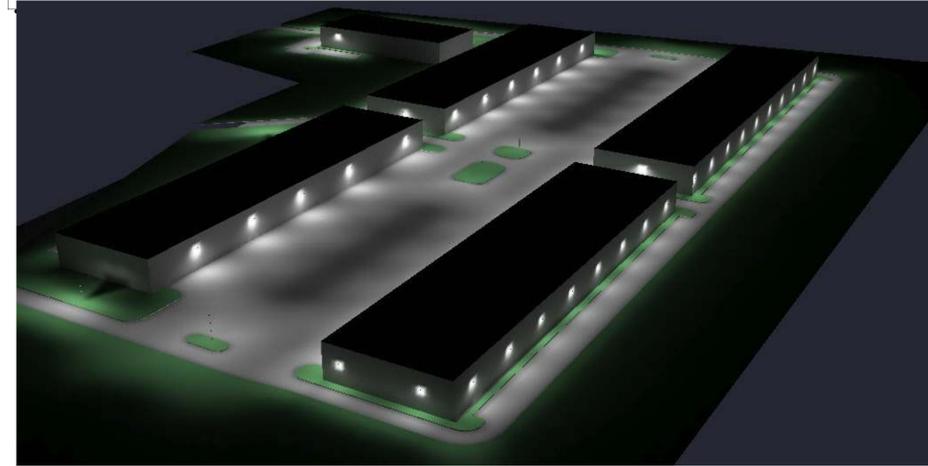

MVP LIGHTING
Liam Beck
em: liam@mvp-lighting.ca
ph: 613-601-2042

Drawn By:
Checked By:
Date: 2021-08-19
Scale:

THUNDER ROAD
MVPLDX20729A