
NOTES

LANDSCAPE PLAN AT GRADE

THIS PLAN IS ISSUED FOR SITE PLAN CONTROL SUBMISSION ONLY. ADDITIONAL DETAILING AND SPECIFICATIONS ARE REQUIRED PRIOR TO TENDERING OR CONSTRUCTION.

DRAWING TO BE READ IN CONJUNCTION WITH TREE CONSERVATION REPORT. REFER TO TREE CONSERVATION REPORT PREPRARED BY RUHLAND & ASSOCIATES LTD. DATED MAY 26, 2021 FOR TREE PROTECTION MEASURES AND DETAILS.

SERVICING INFORMATION SHOWN AS REFERENCE ONLY. REFER TO **CIVIL DRAWINGS.**

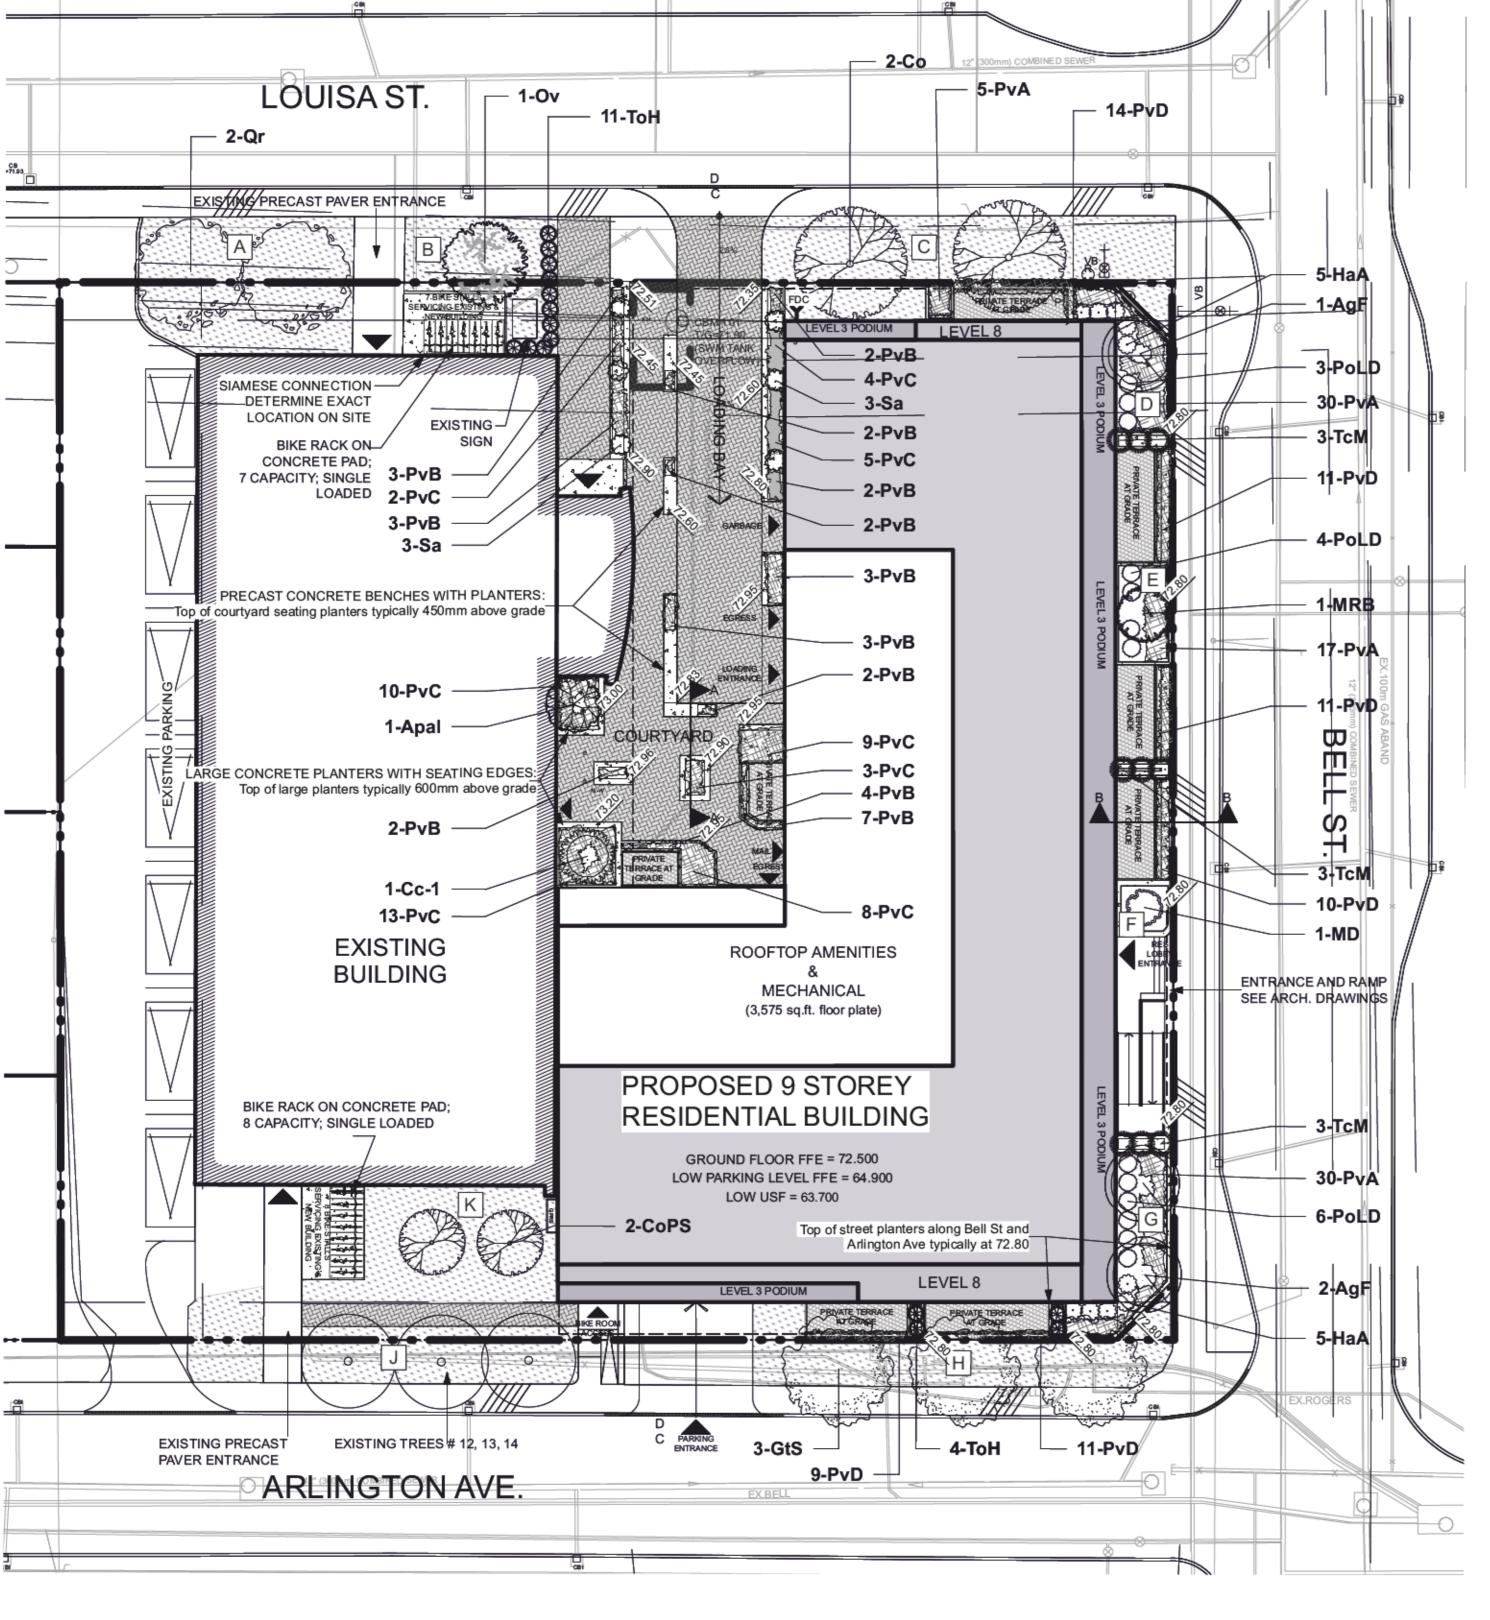

LEGEND

------ PROPERTY LINE

---- EXTENT OF PROPOSED UNDERGROUND PARKING SLAB

PROPOSED TOP OF PLANTER/SEATING PLANTER ELEVATION

PROPOSED COURTYARD PAVERS PROPOSED PRIVATE TERRACE PAVERS PROPOSED PAVER PATHWAY

PROPOSED BIKE RACK ON CONCRETE PAD

PROPOSED PLANTER

PROPOSED TREES

PROPOSED SHRUBS

PROPOSED PERENNIALS AND ORNAMENTAL GRASSES

EXISTING TREES

Plant List		st			
ID	Qty	Botanical Name	Common Name	Scheduled Size	Remarks
		TREES			
AgF	3	Acer ginnala 'Flame'	Flame Amur Maple	45mm caliper	WB, Staked
Apal	1	Acer palmatum 'Bloodgood/	Bloodgood Japanese Maple	40mm Caliper	WB Staked
Cc-1	1	Carpinus caroliniana	Bluebeech	50mm caliper	WB Staked
Co	2	Celtis occidentalis	Common Hackberry	60mm caliper	WB Staked
CoPS	2	Celtis occidentalis 'Prairie Sentinel'	Prairie Sentinel Hackberry	60mm dia.	WB Staked
GtS	3	Gleditsia triacanthos 'Shademaster'	Shademaster Honey Locust	60mm caliper	WB Staked
MD	1	Malus 'Dreamweaver'	Dreamweaver Crabapple	50mm caliper	WB Staked
MRB	1	Malus x 'Royal Beauty'	Royal Beauty Crabapple	50mm dia.	WB, Staked
Ov	1	Ostrya virginiana	Ironwood	50mm dia.	WB Staked
Qr	2	Quercus rubra	Northern Red Oak	60mm caliper	WB Staked
		SHRUBS			
HaA	10	Hydrangea arborescens 'Annabelle'	Annabelle Hydrangea	2 gallon pot	0.9m o.c.
PoLD	13	Physocarpus opulifolius 'Little Devil'	Little Devil Ninebark	50cm ht.	Potted
Sa	6	Symphocarpus albus	Common Snowberry	50 cm ht.	Potted
ТсМ	9	Taxus cuspidata 'Monloo'	Emerald Spreader Japanese Yew	60cm spd	0.5m o.c.
ТоН	19	Thuja occidentalis ssp.	Dwarf Cedar ssp.	100 cm ht.	Potted
		PERENNIALS			
PvA	82	Perennial Mix A - Sun-Shade	Coral Bells, Sedge, Hostas	150mm pot	
PvB	35	Perennial Mix B - Sun-Shade	Ornamental Grasses-Shade	150mm pot	
PvC	54	Perennial Mix C - Shade	Ferns, Hostas, Daylilies, Solomon's Seal	150mm pot	
PvD	93	Sun Grasses Mix D	Sedges, Feather Reed Grasses	150mm pot	

Soil Volume Area, Tree Quantity and Size	Tree Quantity	OTTAWA TARGET SOIL VOLUME (m3)	Design Soil Volume	SOIL ADEQUACY percentage
AREA A - 2 Large shade trees in plant bed new soil profile Plant bed (80 sq m x 0.45 metre deep)	2	36.0	36.0	100.00%
AREA B- 1 Medium shade tree in plant bed new soil profile plant bed (39 sq m x 0.6 metre deep)	1	25.0	23.4	93.60%
AREA C - 2 large shade trees in plant bed new soil profile Plant bed (81.5 sq m x 0.45 metre deep)	2	36.0	36.7	101.88%
AREA D - 1 Omamental tree in planter plant bed (21 sq m x 0.6 metre deep)	1	15.0	12.6	84.00%
AREA E - 1 Small Ornamental tree in planter (10-15cm DBH)* plant bed (13.6 sq m x 0.6 metre deep)	1	8.0	8.2	102.00%
AREA F - 1 Small Ornamental tree in planter (8-10cm DBH)* plant bed (6 sq m x 0.6 metre deep)	1	5.0	3.6	72.00%
AREA G - 2 Omamental trees in planter plant bed (26.7 sq m x 0.6 metre deep)	2	18.0	16.0	89.00%
AREA H - 3 Large trees in plant bed new soil profile plant bed (57 sq m x 1.0 metre deep)	3	54.0	57.0	105.56%
AREA J - 3 Large existing trees in plant bed ex soil profile plant bed (45.5 sq m x 1.0 metre deep)	3	54.0	45.5	84.26%
AREA K - 2 Medium trees in plant bed new soil profile plant bed (66 sq m x 0.45 metre deep)	2	30.0	29.7	99.00%
* Small ornamental trees with growth to 8-15cm DBH using 'How much soil to grow a big tree' by DeepRoot as a guide				

GENERAL NOTES

- .1 All general site information and conditions compiled from existing plans, surveys and consultant's field notes. Report all discrepancies prior to any work. No responsibility is born by the Consultant for unknown subsurface conditions.
- .2 The location of the utilities is approximate only, and the exact location should be determined by consulting the municipal authorities and utility companies concerned. The Contractor shall prove the location of utilities and shall be responsible for adequate protection from damage.
- .3 All dimensions shown are to be verified on site prior to any construction. No deviations are to be made from the layouts as shown on this plan without prior consultation with the Landscape Architect and Owner.
- .4 Obtain approval of Landscape Architect for granular base and layout of all pavement areas prior to construction.
- .5 Stake planting locations and receive approval of Landscape Architect, prior to excavation of any planting pits. No substitutions of plant material shall be made without prior approval of the Landscape Architect.
- .6 Where clay is encountered proper drainage must be ensured in tree/shrub pits, prior to planting. Have method approved by Landscape Architect.
- .7 All sodded areas to receive a minimum of 150mm of topsoil over graded sub-base. If sod with mesh is used, mesh to be removed completely during sodding operations. Sod shall come from an approved source and shall be laid within 24 hours of being cut in the nursery. Only nursery sod shall be
- .8 Final subgrade is to approved by the Landscape Architect prior to sod being laid.
- .9 Maintain positive surface runoff through the entire construction period.
- .10 Reinstate all areas and items damaged as a result of

construction activities.

- .11 Street tree species locations and numbers were selected based on soil volume calculations in accordance with
- the City of Ottawa's requirements for tree planting.

PROJECT TEAM

ARCHITECT HOBIN ARCHITECTURE David Anderson danderson@hobinarc.com 613.238.7200 x122 Patrick Bisson pbisson@hobinarc.com 613.238.7200 x128

OWNERSHIP IRONWOOD FUND LIMITED PARTNERSHIP Kenneth Jennings kjennings@jenningsdevelopments.com

FOTENN PLANNING + DESIGN

Ghada Zaki zaki@fotenn.com 613.730.5709 ext. 226 Brian Casagrande casagrande@fotenn.com 613-730-5709 ext. 235

613-668-3459

NOVATECH Francois Thauvette f.thauvette@novatech-eng.com

613.254.9643 Ext: 219 LANDSCAPE ARCHITECT RUHLAND & ASSOCIATES Marietta Ruhland

mruhland@rala.ca 613 224-4744 x 222

TRANSPORTATION CGH TRANSPORTATION Andrew Harte andrew.harte@cghtransportation.com 343-999-9117

ENVIRON MENTAL

GRADIENT WIND Justin Ferrarojustin.ferraro@gradientwind.com Vincent Ferrarovincent.ferraro@gradientwind.com 613 836 0934 x112

GEOTHECHNICAL PATERSONGROUP Faisal Abou-Seido FAbou-Seido@Patersongroup.ca (613) 226-7381 Ext. 210 David Gilbert dgilbert@patersongroup.ca (613) 226-7381 Ext. 205

2 Reissued for site plan control |2021/11/12 Issued for site plan control issue / revision



Ruhland & Associates Ltd landscape architecture . urban design . site planning

project

18 LOUISA STREET

OTTAWA, ON

drawing title

LANDSCAPE PLAN

scale designed by J. K. / T.F. J.K. / M.R. date checked by plot date JUNE 2021 2021 06 01 drawing number

20-1629


SOIL VOLUME REQUIREMENTS: TREE SOIL VOLUMES QUANTITIES INCLUDE THE TOP 900mm OF SOIL/EXISTING SUBSOIL LAYER TO CALCULATE TOTAL SOIL VOLUMES REQUIRED BY CITY OF OTTAWA FOR SUSTAINABLE TREE GROWTH.


WHERE EXISTING MATERIAL BELOW THE SPECIFIED TOPSOIL IS NOT CONDUSIVE TO TREE GROWTH, AN ADDITIONAL LAYER OF PLANTING MEDIUM IS TO BE INSTALLED BELOW SPECIFIED TOPSOIL DEPTH TO OBTAIN THE 900mm SOIL VOLUME DEPTH REQUIRED

- REFER TO SOIL VOLUME CHART AND PLANS FOR

AREA WHERE TREE SOIL VOLUMES ARE REQUIRED.


Contractor to check and verify all dimensions on the job

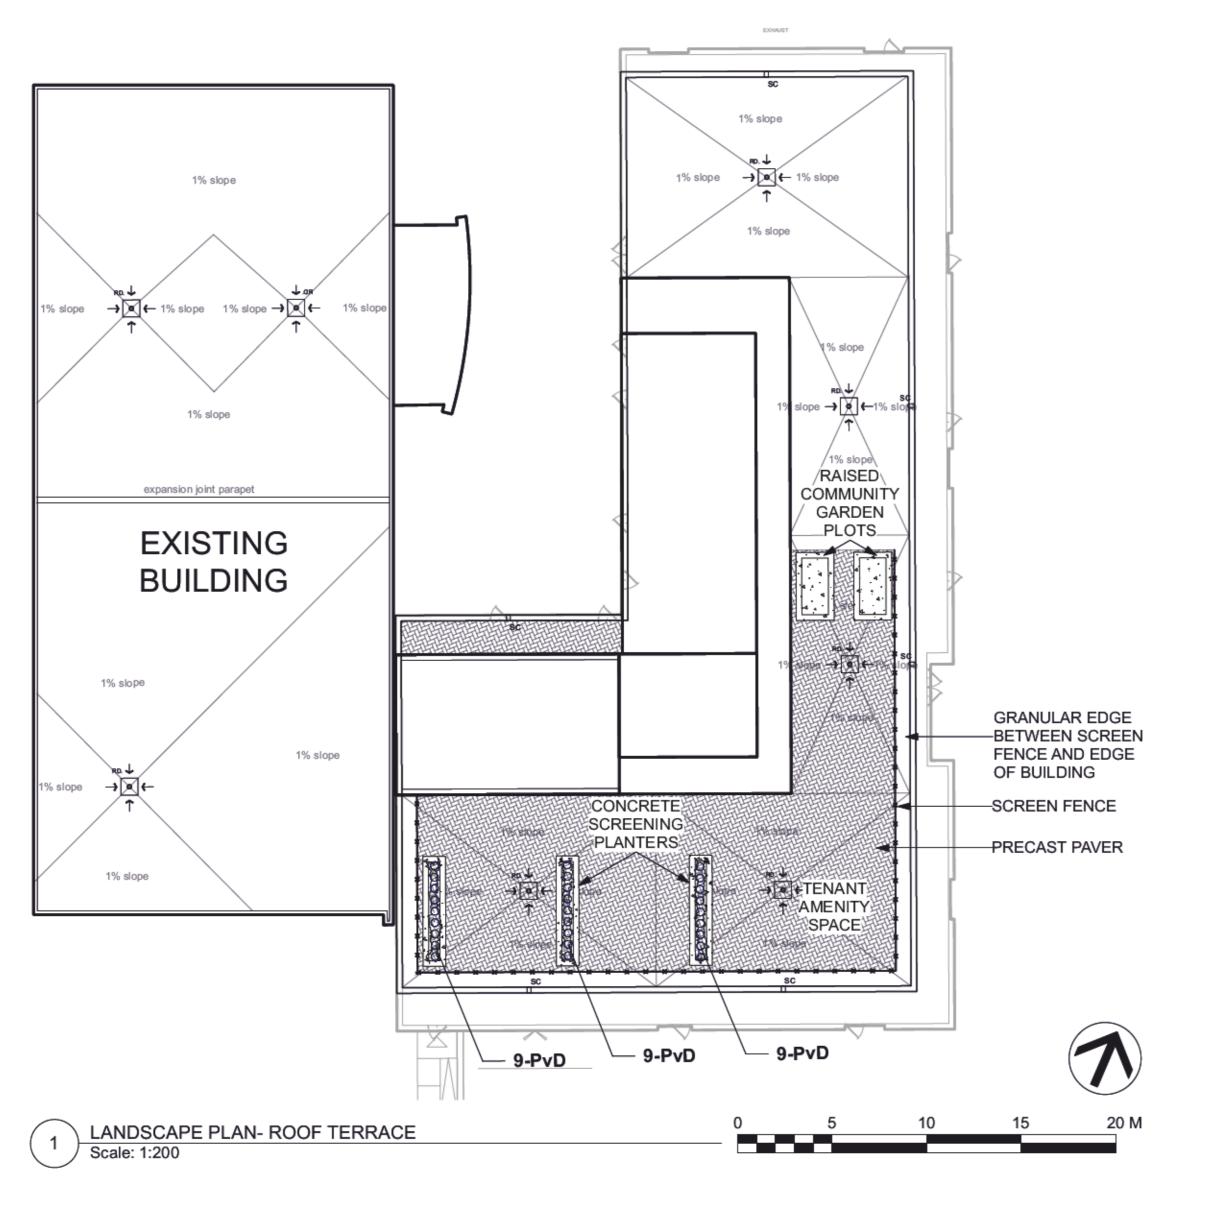


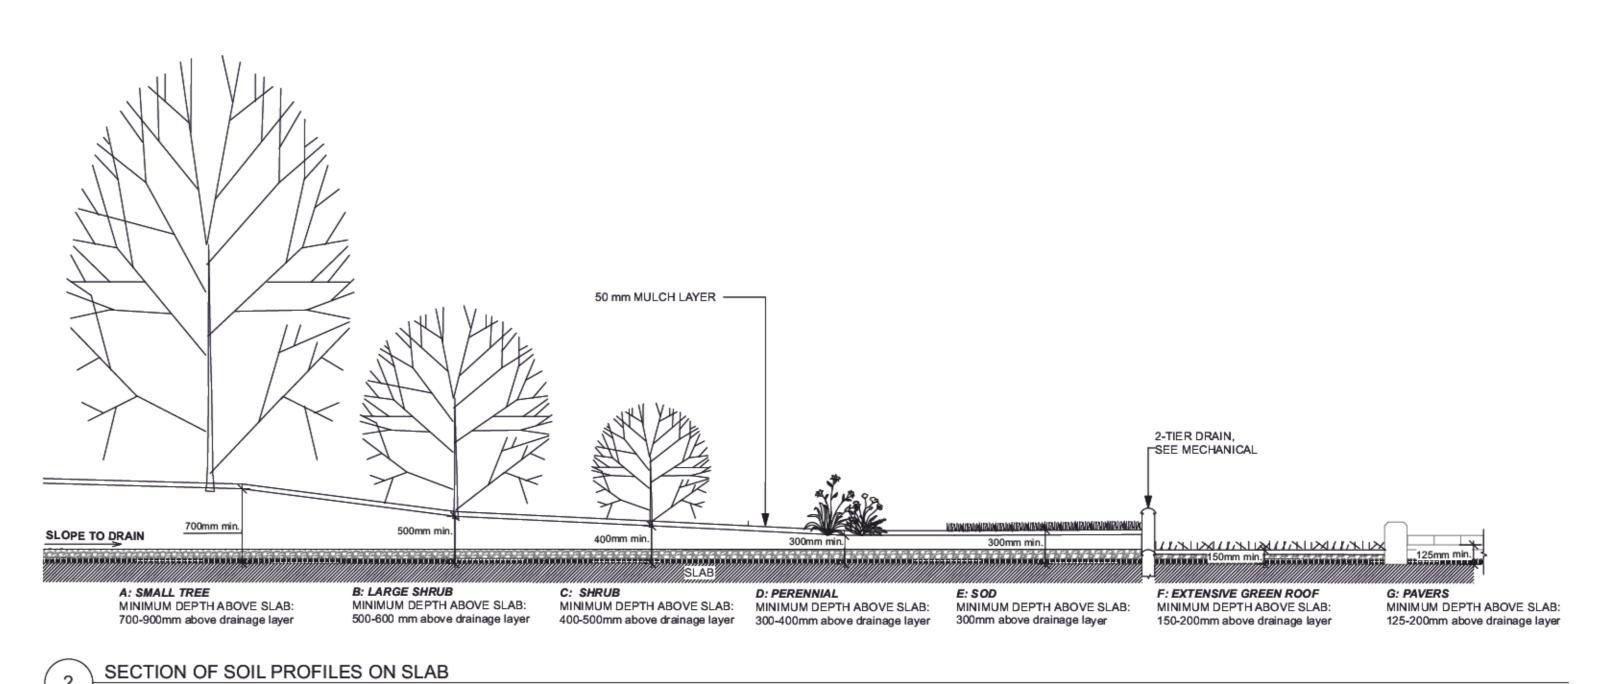


PROPOSED ROOFTOP AMENITY SPACE PAVERS
PROPOSED PLANTER
PROPOSED ORNAMENTAL GRASSES

Scale: NTS

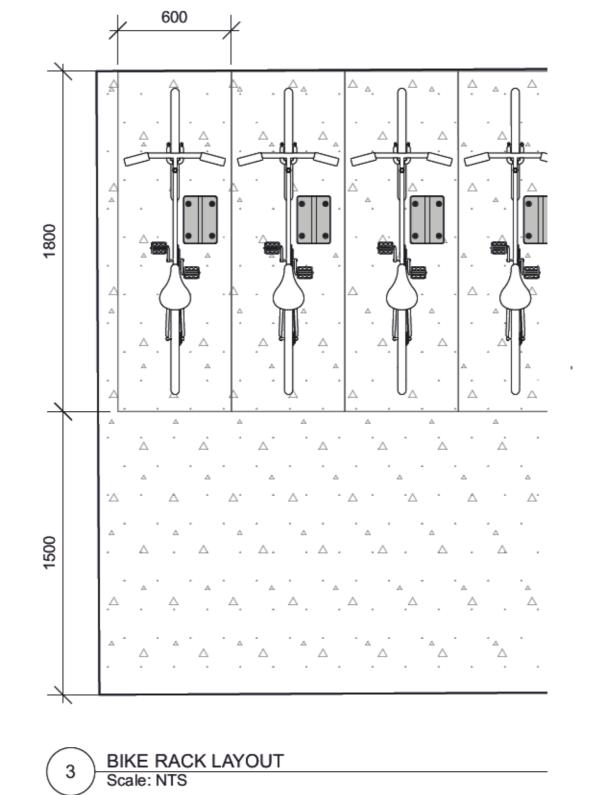

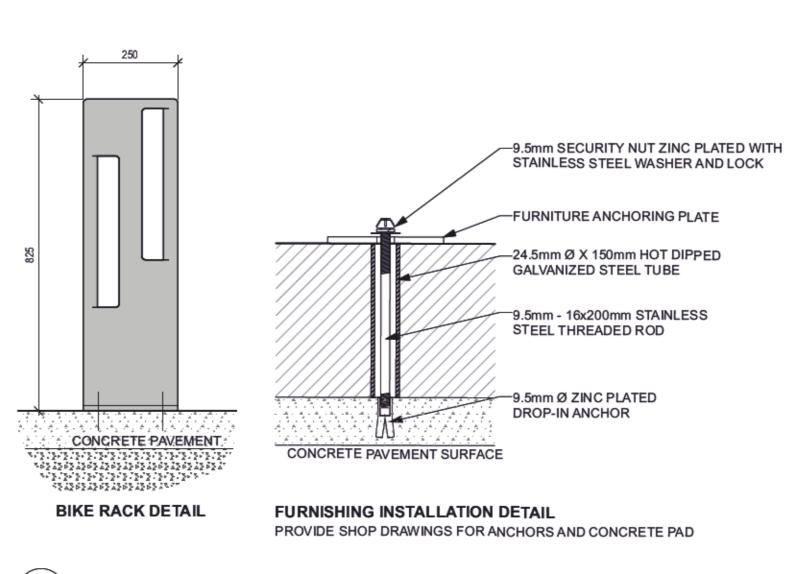

4 BIKE RACK INSTALLATION
Scale: NTS

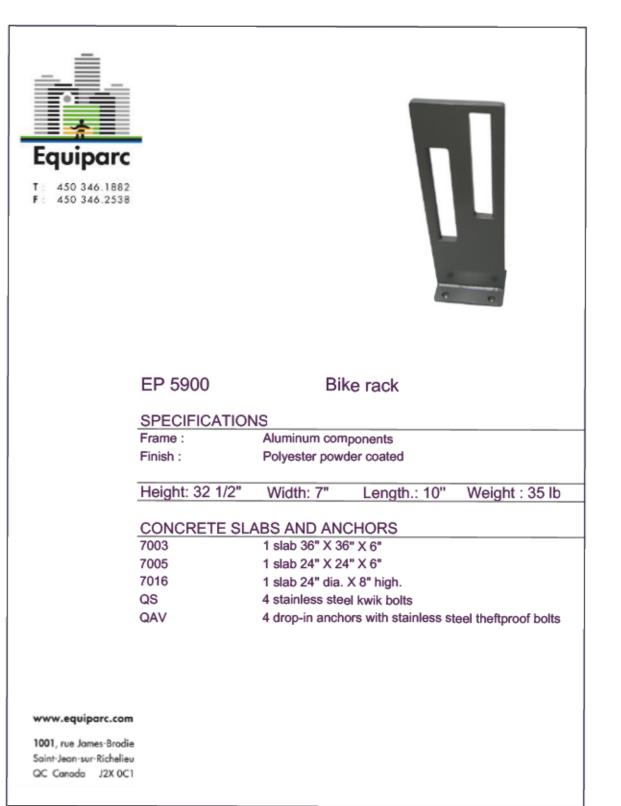

PROJECT TEAM

ARCHITECT
HOBIN ARCHITECTURE
David Anderson
danderson@hobinarc.com
613.238.7200 x122
Patrick Bisson
pbisson@hobinarc.com
613.238.7200 x128

613.238.7200 x128

OWNERSHIP
IRONWOOD FUND LIMITED PARTNERSHIP
Kenneth Jennings

kjennings@jenningsdevelopments.com

FLANING
FOTENN PLANNING + DESIGN
Ghada Zaki
zaki@fotenn.com
613.730.5709 ext. 226
Brian Casagrande

casagrande@fotenn.com

613-668-3459

613-730-5709 ext. 235

CIVIL

NOVATECH

Francois Thauvette

f.thauvette@novatech-eng.com
613.254.9643 Ext: 219

LANDSCAPE ARCHITECT RUHLAND & ASSOCIATES Marietta Ruhland mruhland@rala.ca 613 224-4744 x 222

TRANSPORTATION
CGH TRANSPORTATION
Andrew Harte
andrew.harte@cghtransportation.com
343-999-9117

ENVIRONMENTAL
GRADIENT WIND
Justin Ferrarojustin.ferraro@gradientwind.com
Vincent Ferrarovincent.ferraro@gradientwind.com
613 836 0934 x112

GEOTHECHNICAL
PATERSONGROUP
Faisal Abou-Seido
FAbou-Seido@Patersongroup.ca
(613) 226-7381 Ext. 210
David Gilbert
dgilbert@patersongroup.ca
(613) 226-7381 Ext. 205

6			
5			
4			
3			
2	Reissued for site plan control		2021/11/12
1			2021/06/01
no.	issue / revision		date
		seal	

Ruhland & Associates Ltd

landscape architecture • urban design • site planning

project

north

18 LOUISA STREET

Ph 613-224-4744 Fx 613-224-1131

OTTAWA, ON

ROOF PLAN /
BIKE RACK LAYOUT

scale drawn by designed by
J. K. / T.F. J.K. / M.R.


date checked by plot date
JUNE 2021 M. R. 2021 06 01


project number drawing number


20-1629 L - 0


Contractor to check and verify all dimensions on the job


#10561

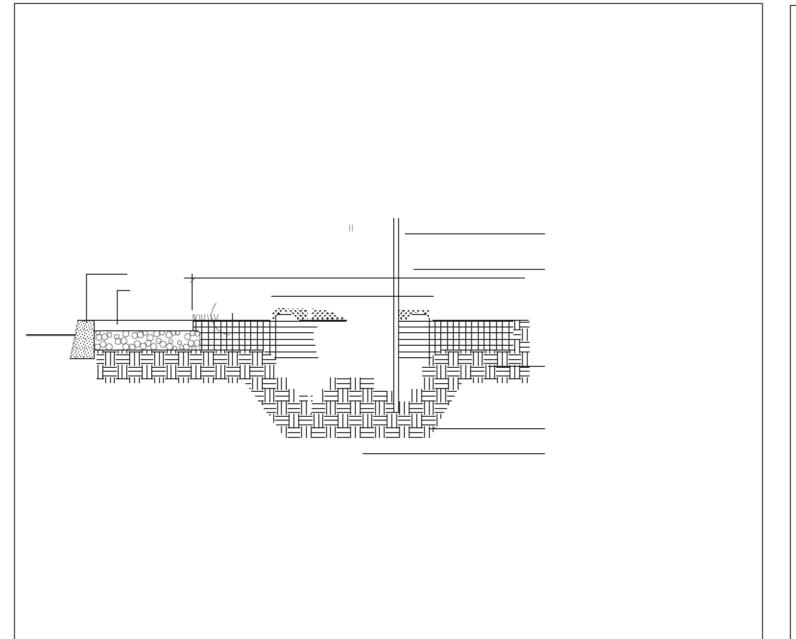


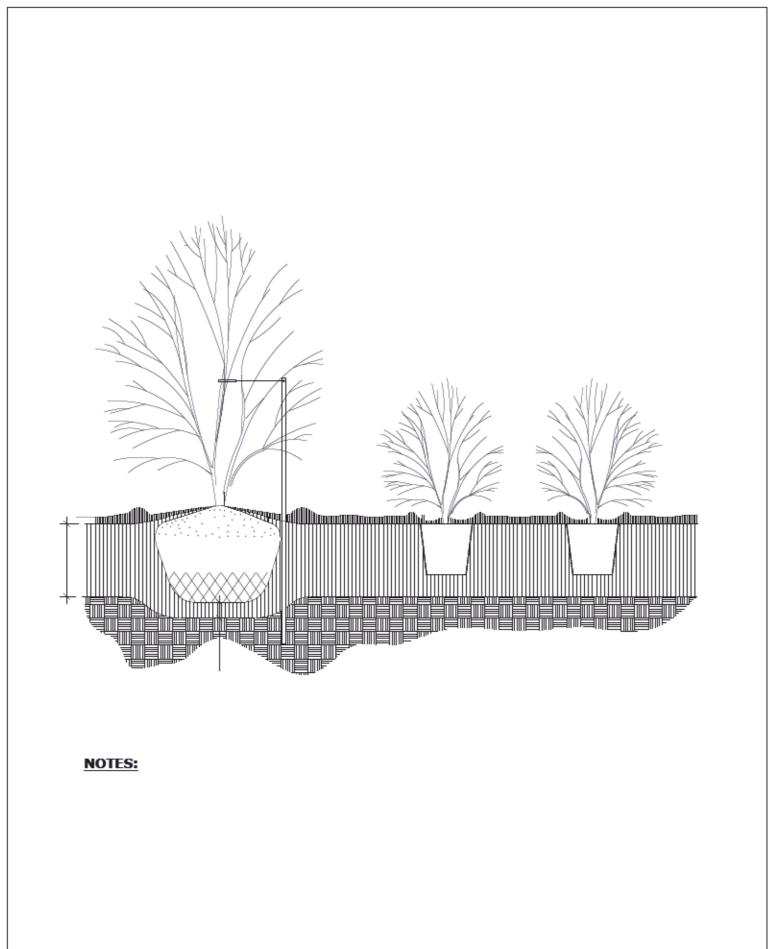

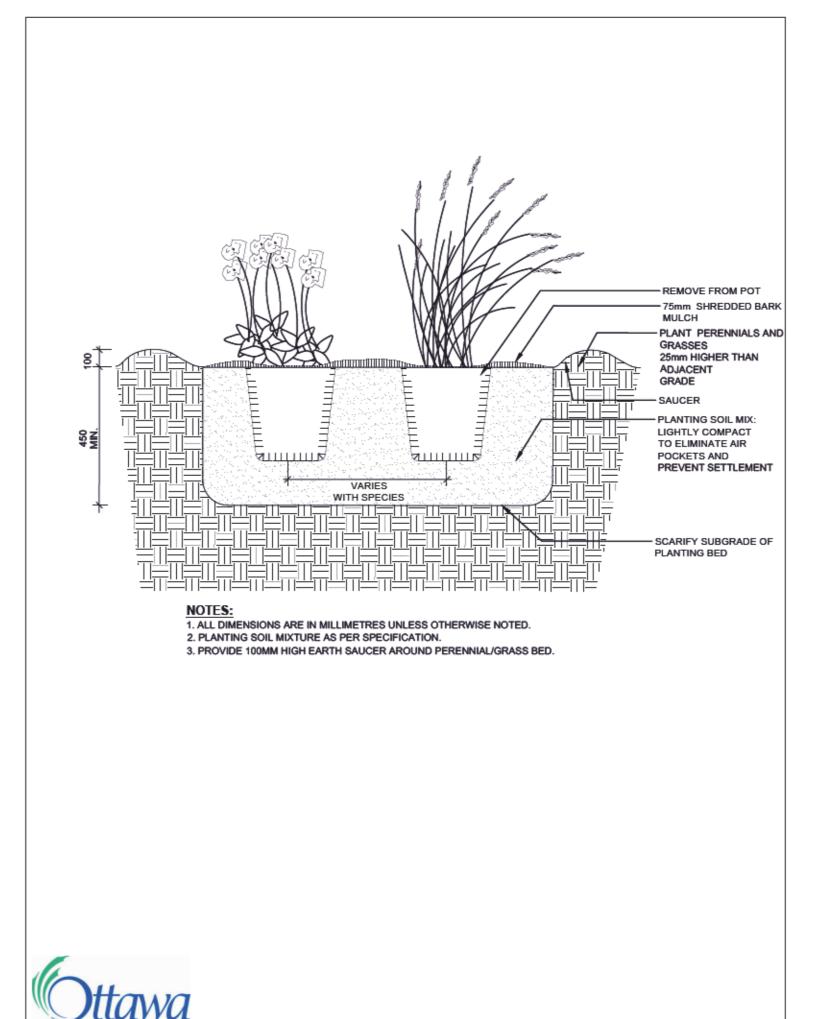

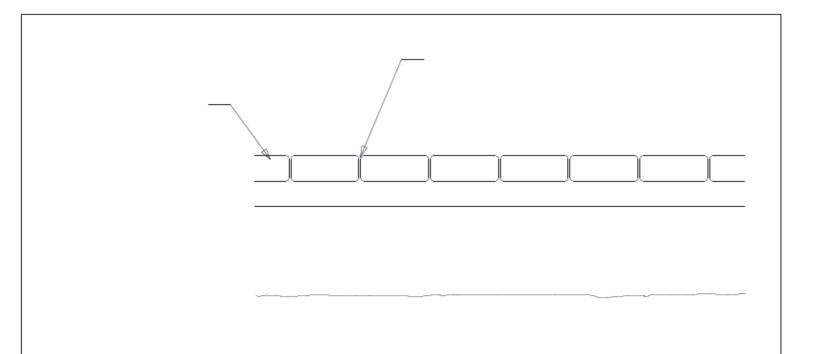

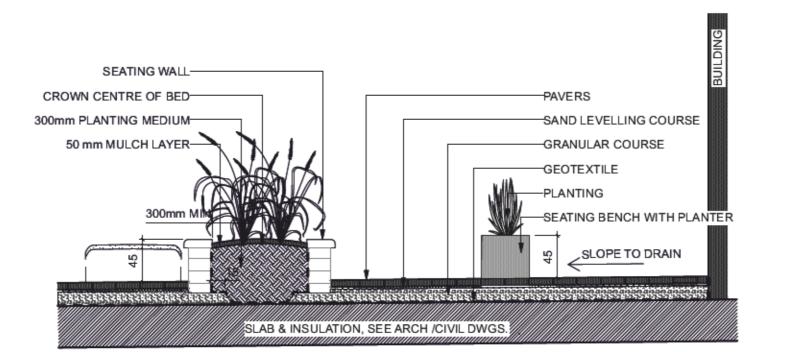

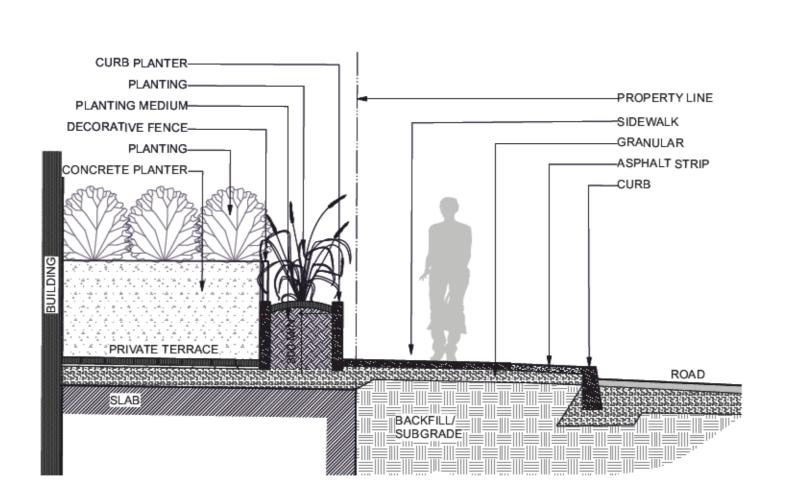


SECTION B-B - EXTERIOR TERRACE

Scale: NTS

ADDITIONAL NOTES FOR NUMBER 5: PRECAST PAVERS IN VEHICULAR AREAS TO RECEIVE SAME BASE STRUCTURES FOR GRANULAR 'A' AND 'B' AS GEOTECHNICAL RECOMMENDATIONS FOR HEAVY DUTY PAVEMENT. PEDESTRIAN AREAS ARE TO RECEIVE 200mm COMPACTED GRANULAR 'A' MINIMUM, ADJUSTMENTS TO BE SPECIFIED IN RELATION TO SITE CONDITIONS AND GEOTECHNICAL RECOMMENDATIONS.

SECTION A-A - INTERIOR COURTYARD SEATING PLANTERS Scale: NTS

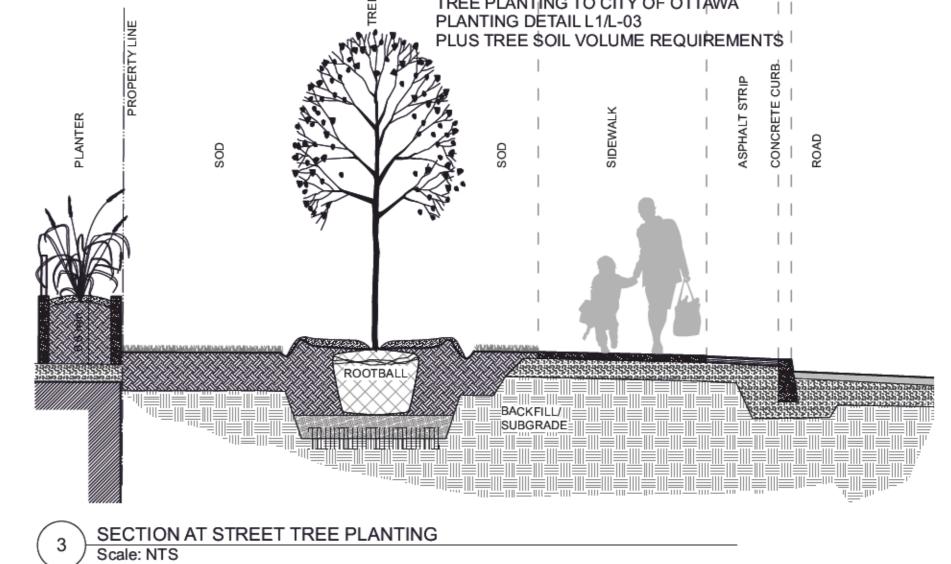

TREE PLANTING TO CITY OF OTTAWA PLANTING DETAIL L1/L-03

PROJECT TEAM

ARCHITECT HOBIN ARCHITECTURE David Anderson danderson@hobinarc.com 613.238.7200 x122 Patrick Bisson pbisson@hobinarc.com

Kenneth Jennings

613.238.7200 x128 OWNERSHIP IRONWOOD FUND LIMITED PARTNERSHIP

kjennings@jenningsdevelopments.com 613-668-3459 FOTENN PLANNING + DESIGN

Ghada Zaki zaki@fotenn.com 613.730.5709 ext. 226 Brian Casagrande casagrande@fotenn.com 613-730-5709 ext. 235

CIVIL

NOVATECH Francois Thauvette f.thauvette@novatech-eng.com 613.254.9643 Ext: 219

LANDSCAPE ARCHITECT RUHLAND & ASSOCIATES Marietta Ruhland mruhland@rala.ca 613 224-4744 x 222

TRANSPORTATION CGH TRANSPORTATION Andrew Harte andrew.harte@cghtransportation.com 343-999-9117

ENVIRON MENTAL GRADIENT WIND Justin Ferrarojustin.ferraro@gradientwind.com Vincent Ferrarovincent.ferraro@gradientwind.com

GEOTHECHNICAL PATERSONGROUP Faisal Abou-Seido FAbou-Seido@Patersongroup.ca (613) 226-7381 Ext. 210 David Gilbert dgilbert@patersongroup.ca (613) 226-7381 Ext. 205

613 836 0934 x112

6			
5			
4			
3			
2	Reissued for site plan control		2021/11/12
1	Issued for site plan control		2021/06/01
no.	issue / revision		date
		seal	

Ruhland & Associates Ltd landscape architecture • urban design • site planning

project

north

18 LOUISA STREET

OTTAWA, ON

drawing title

SECTIONS / DETAILS

scale	drawn by J. K. / T.F.	designed by J.K. / M.R.
date JUNE 2021	checked by M. R.	plot date 2021 06 01
project number	drawing number	

20-1629

Contractor to check and verify all dimensions on the job