


ISSUED FOR				REVISION			
No	DATE	DESCRIPTION	App.	No	DATE	DESCRIPTION	App.
1	2021.11.23	SITE PLAN CONTROL APPLICATION	P.T.				

- MATERIALS LEGENDE**
- F FIBER CEMENT PANELS OFF-WHITE COLOR.
 - W PRODEX WOOD CLADDING PANELS RUSTIK FINISH.
 - A ALUMINUM PANELS CHARCOAL COLOR.
 - M CORRUGATED METAL SHEETS CHARCOAL COLOR.

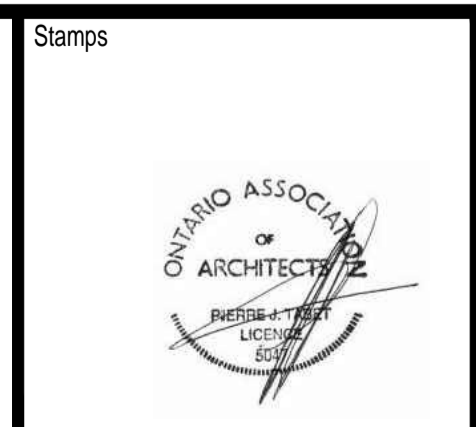

PTabet
architecte

2232 rue Saint-Louis
Gatineau QC J8T 5L6
t.: 819.568.3994
c.: 613.797.5375
pierre@pierretablet.com

Copyright Reserved
The Contractor shall verify and be responsible for all dimensions. DO NOT scale the drawing - any errors or omissions shall be reported to Pierre Tabet architect without delay.
The Copyrights to all designs and drawings are the property of Pierre Tabet Architect. Reproduction or use for any purpose other than that authorized by Pierre Tabet Architect is forbidden.

Project		ORLEANS RESIDENTIAL & MEDICAL FACILITY	
		3996 INNES RD, OTTAWA ON.	
Title	ELEVATIONS		Scale: 1:100
Date: 2021/11/22	Drawn /: A. Aldu.	Revision: 0	Sheet: A-200
	Verify /: P.Tabet		Drawing No.