


NOTE:
THE POSITION OF ALL POLE LINES, CONDUITS,
WATERMANS, SEWERS AND OTHER
UNDERGROUND AND OVERGROUND UTILITIES AND
STRUCTURES IS NOT NECESSARILY SHOWN ON
THE CONTRACT DRAWINGS, AND WHERE SHOWN,
THE ACCURACY OF THE POSITION OF SUCH
UTILITIES AND STRUCTURES IS NOT GUARANTEED,
BEFORE STARTING WORK, DETERMINE THE EXACT
LOCATION OF ALL SUCH UTILITIES AND
STRUCTURES AND ASSUME ALL LIABILITY FOR
DAMAGE TO THEM.

No.	REVISION	DATE	BY
1.	ISSUED FOR SITE PLAN APPLICATION	DEC 22/21	MJH

SCALE
1:300
0 3 6 9 12

DESIGN	MJH/ARM
CHECKED	CJR
DRAWN	MJH/ARM
CHECKED	CJR
APPROVED	JLS

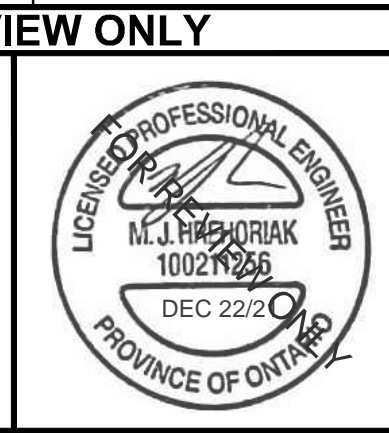

NOVATECH
Engineers, Planners & Landscape Architects
Suite 200, 240 Michael Cowpland Drive
Ottawa, Ontario, Canada K2M 1P6
Telephone (613) 254-9643
Facsimile (613) 254-5867
Website www.novatech-eng.com

LOCATION CITY OF OTTAWA 240-270 LAMARCHE AVENUE & 3484 INNES ROAD	PROJECT No. 121214
DRAWING NAME EROSION AND SEDIMENT CONTROL PLAN - BLOCK 1	REV REV # 1
DRAWING No. 121214-ESCB1	