



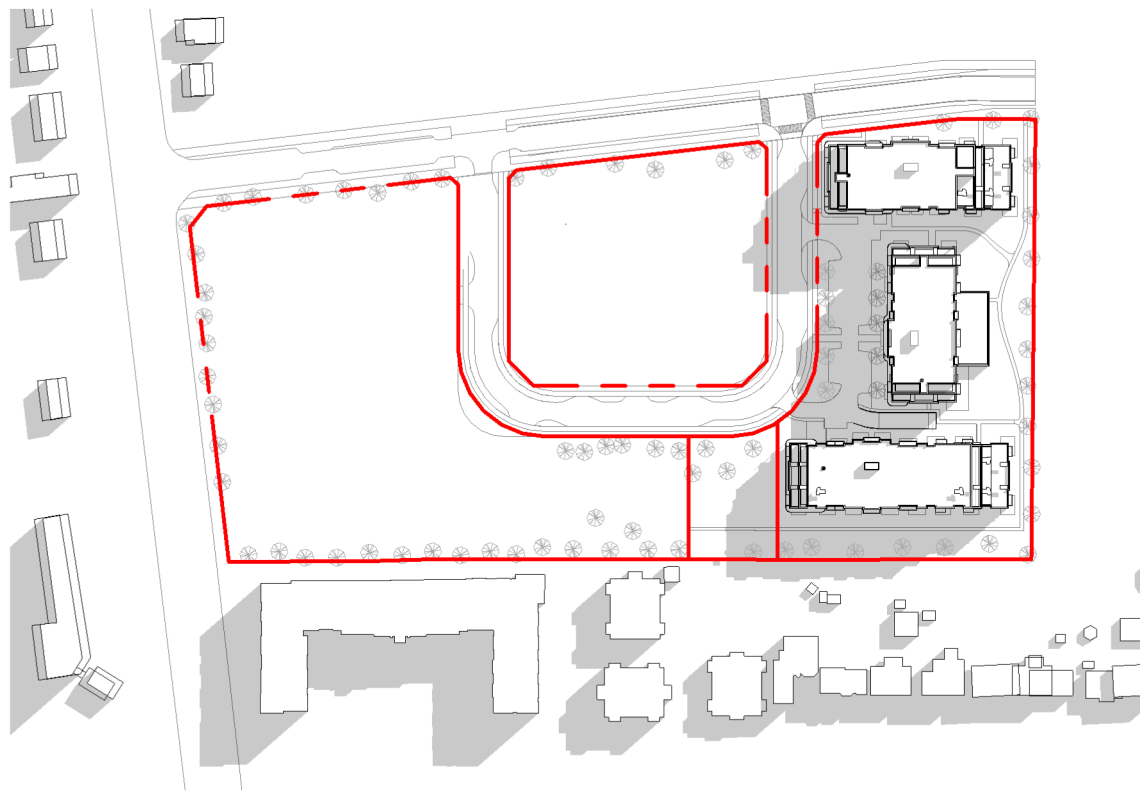


September 21st - 8:00

1 : 3000

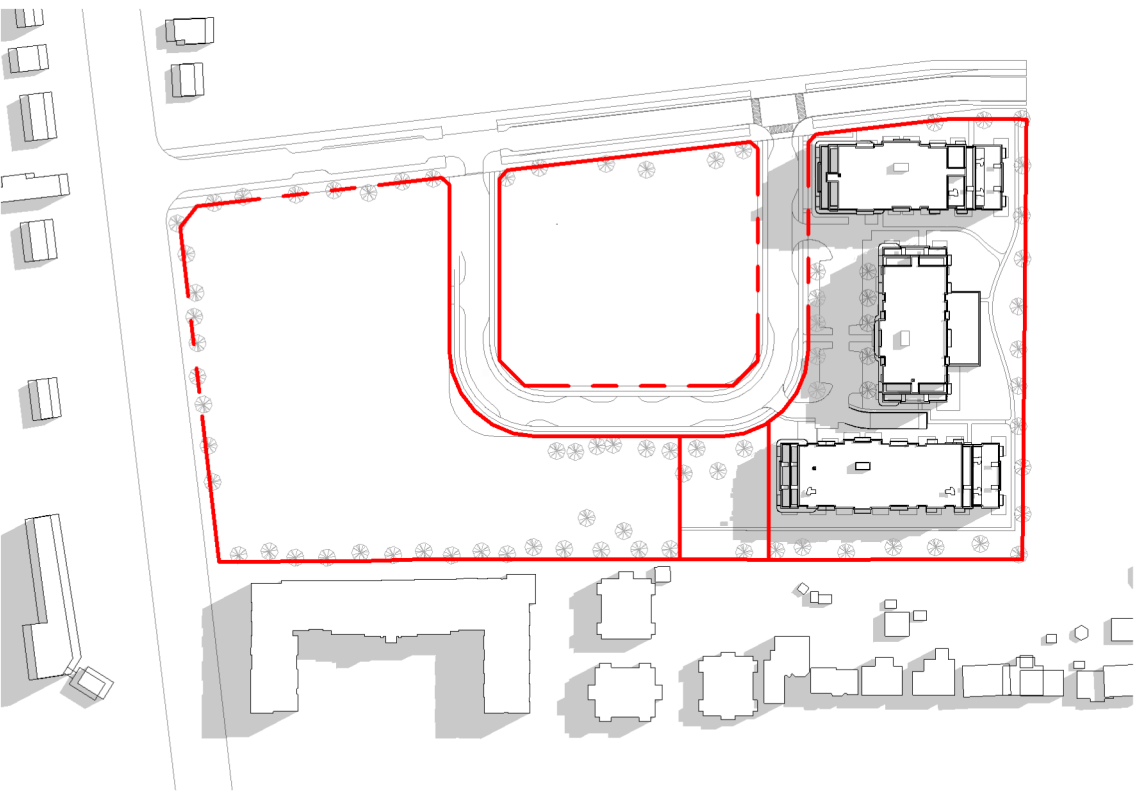


September 21st - 9:00

1 : 3000

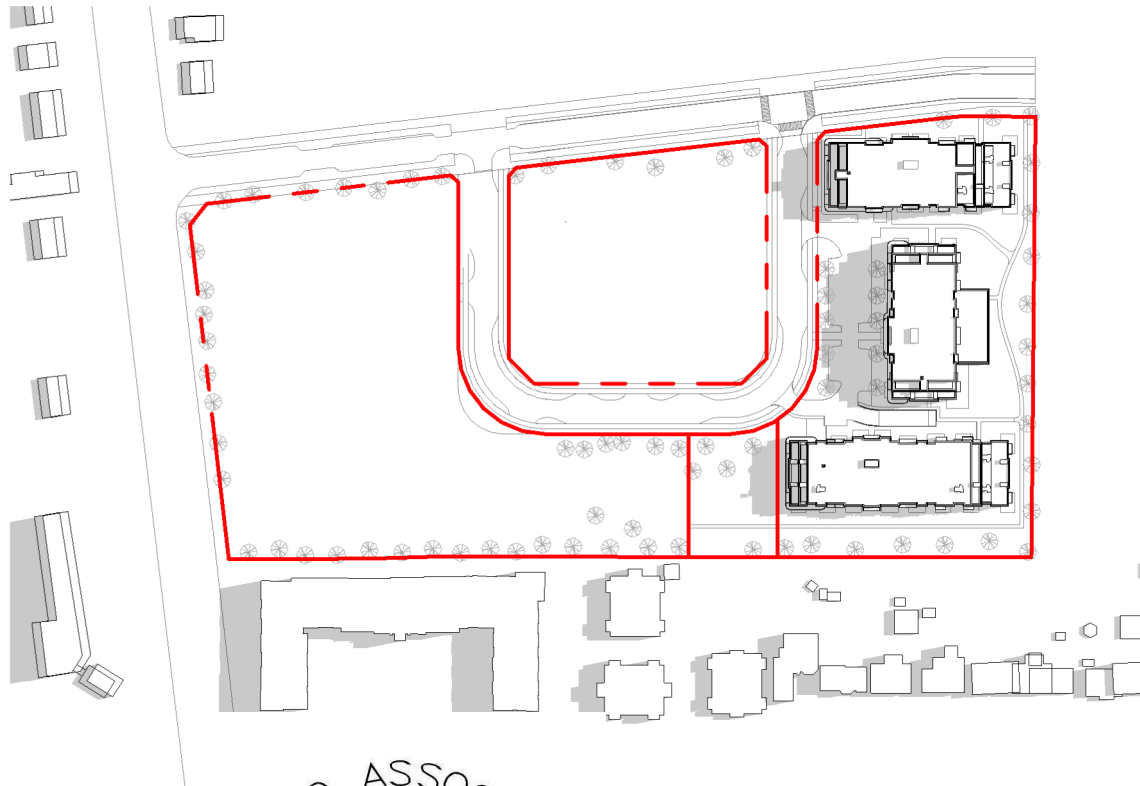

September 21st - 10:00


1 : 3000

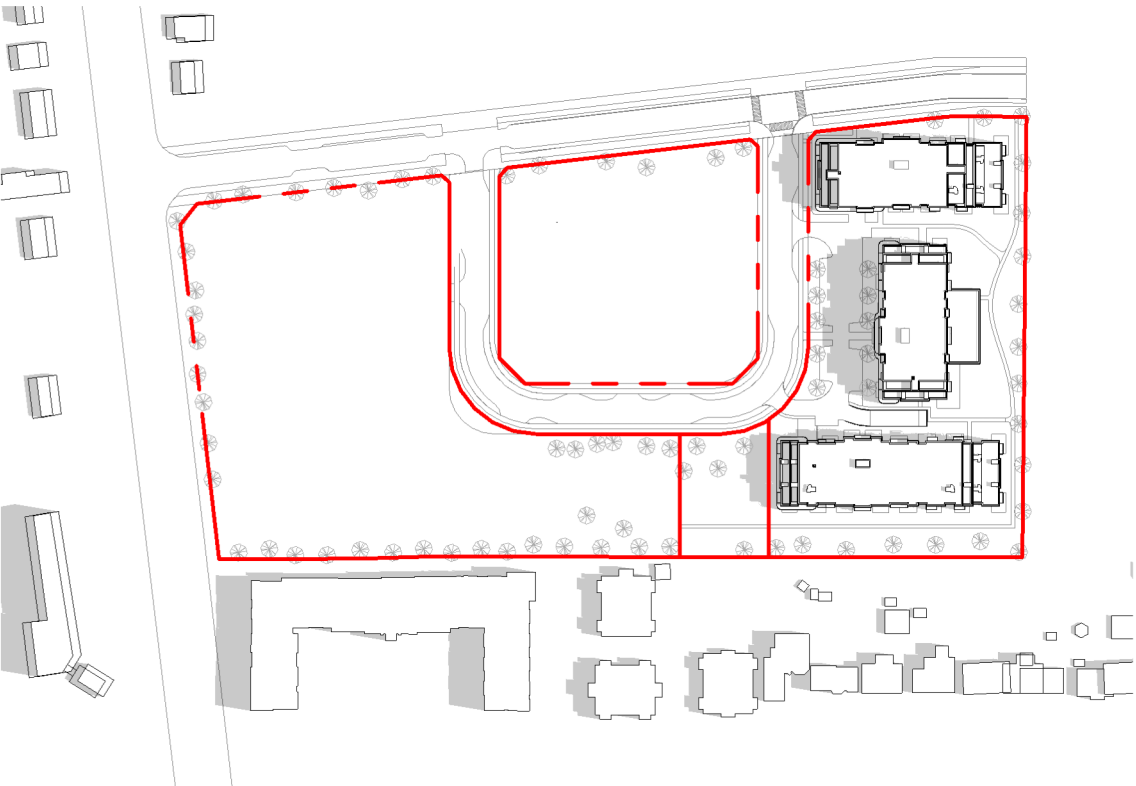


September 21st - 11:00

1 : 3000




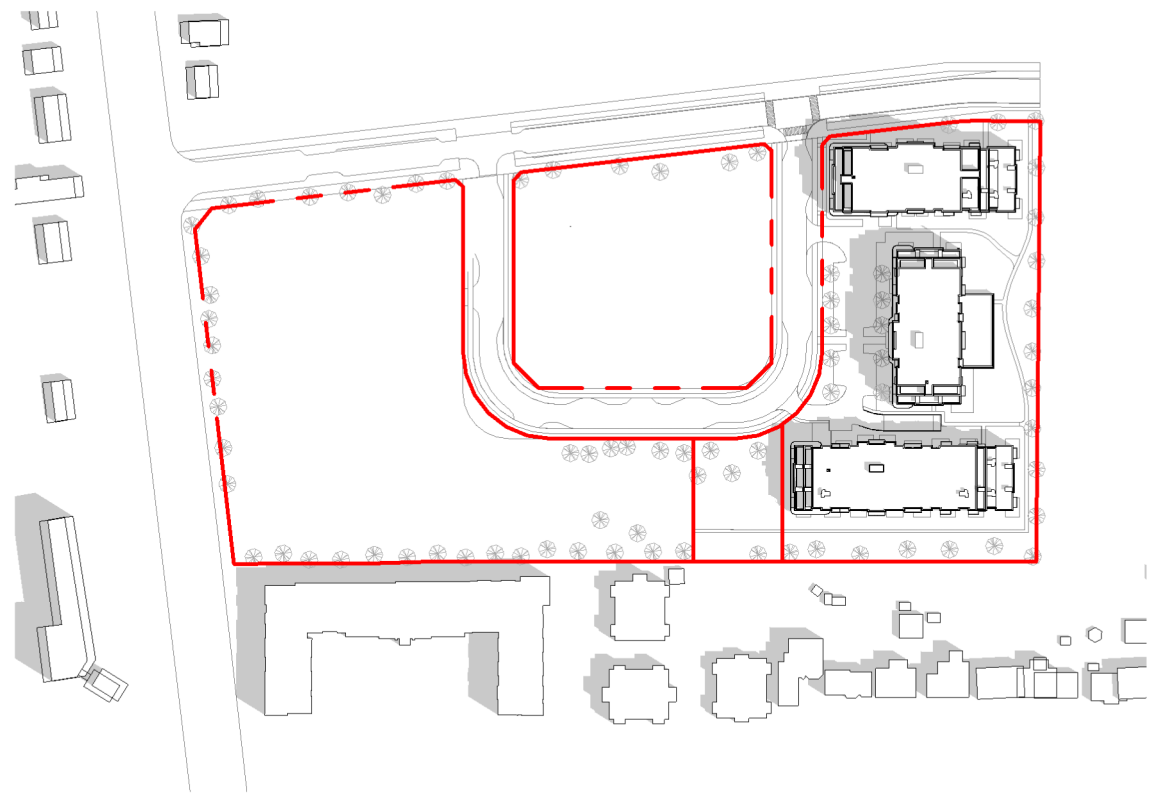


September 21st - 12:00
1 : 3000

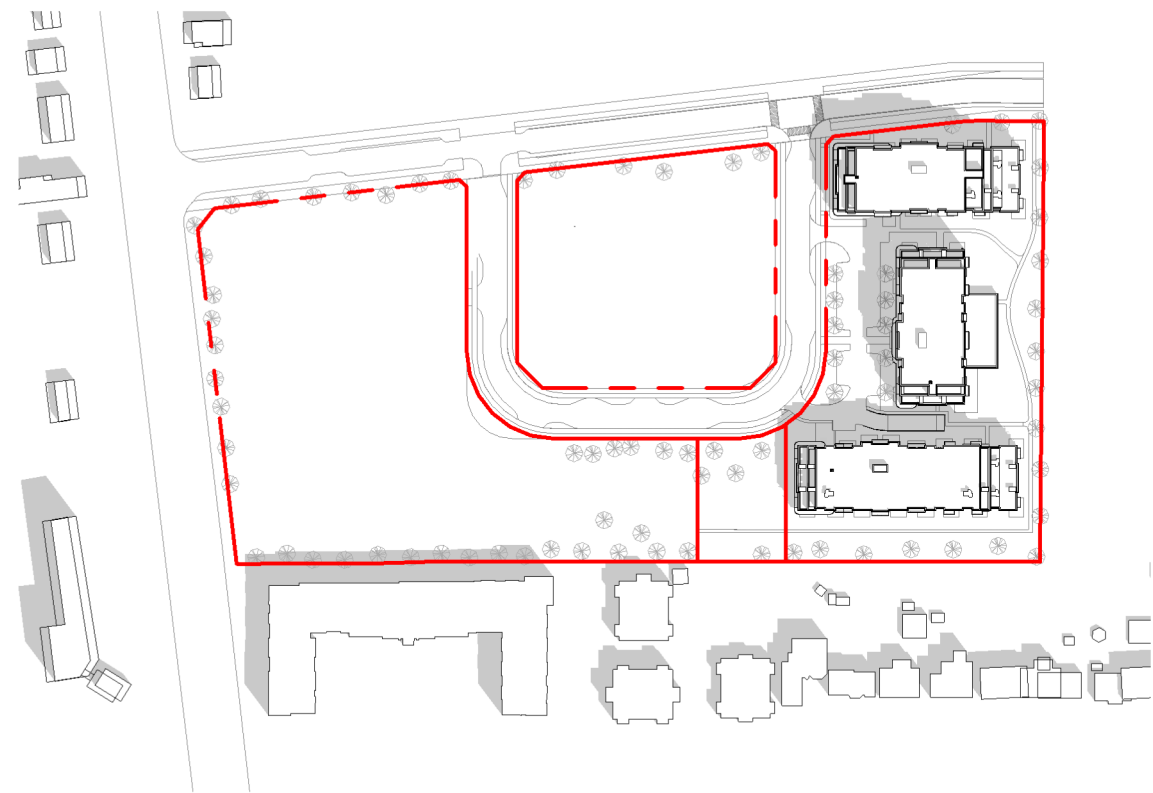

September 21st - 13:00
1 : 3000

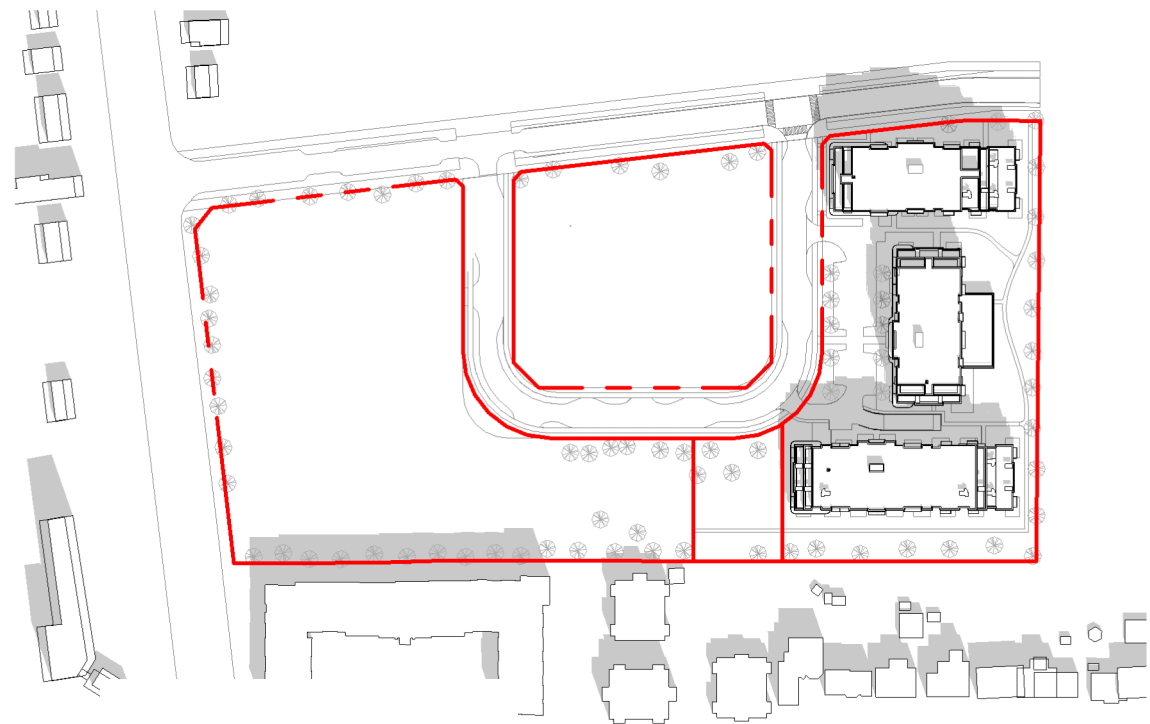


September 21st - 14:00
1 : 3000

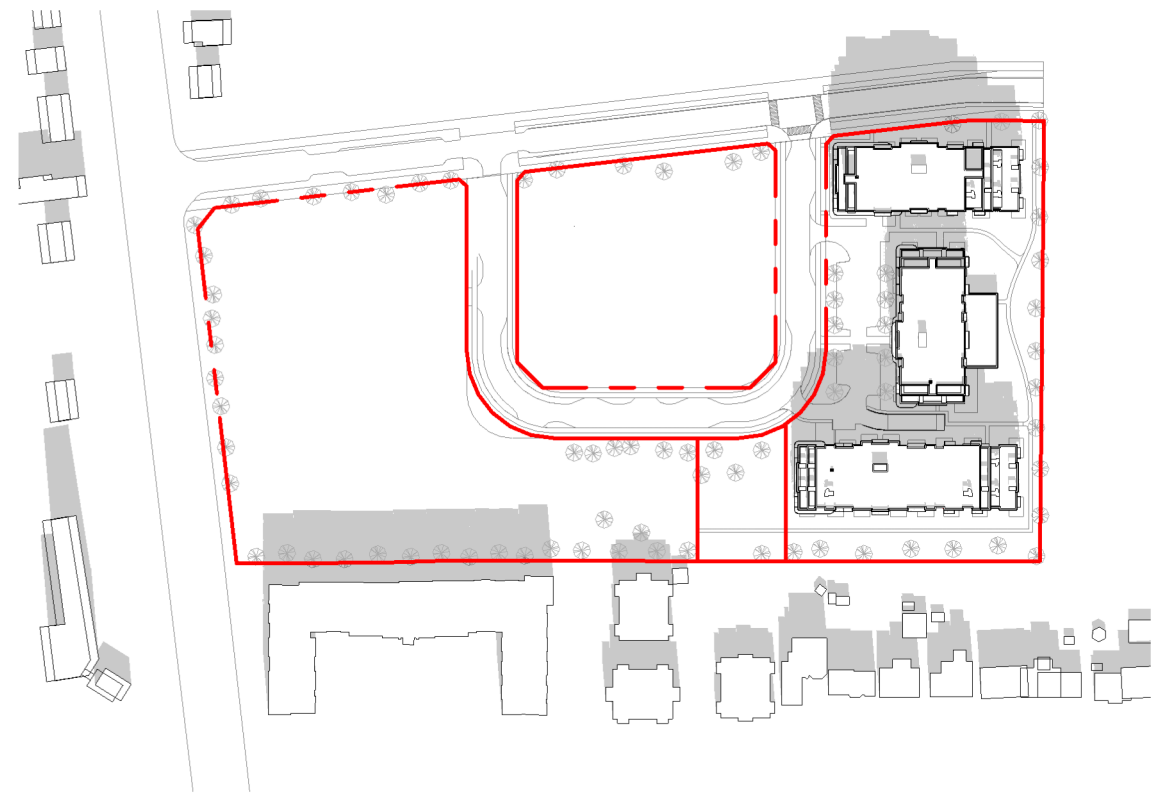


September 21st - 15:00
1 : 3000



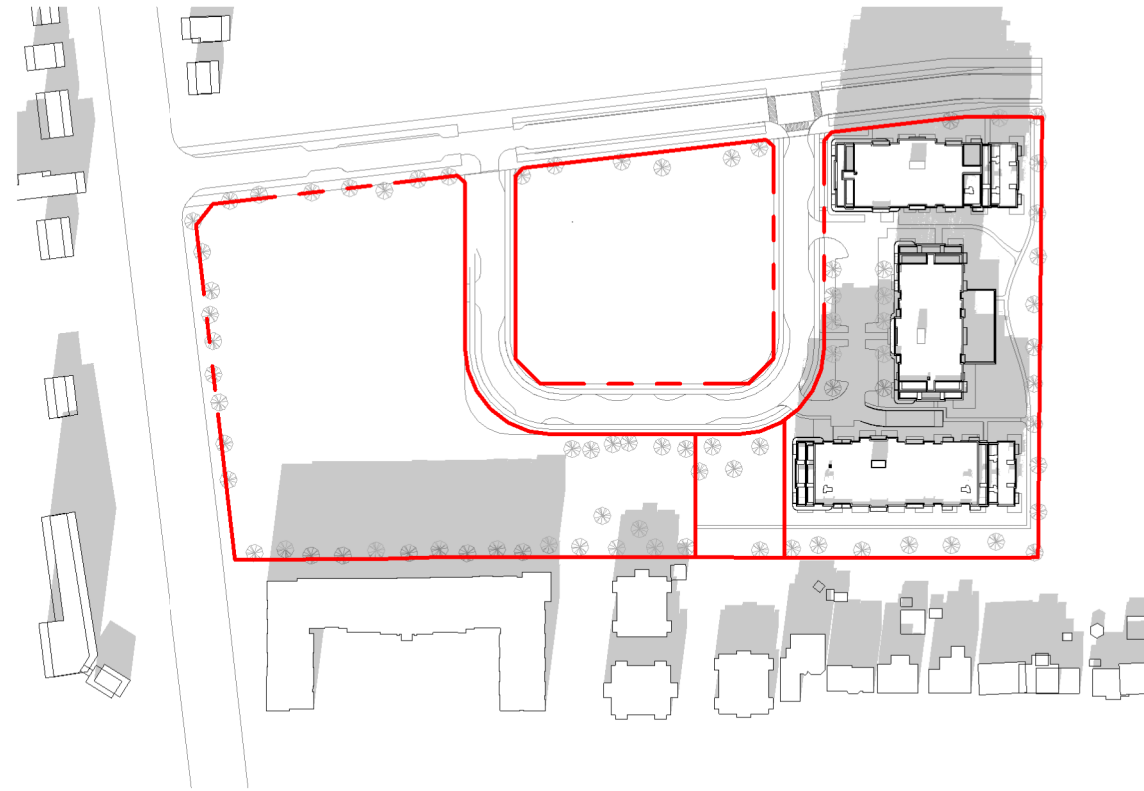


September 21st - 16:00
1 : 3000

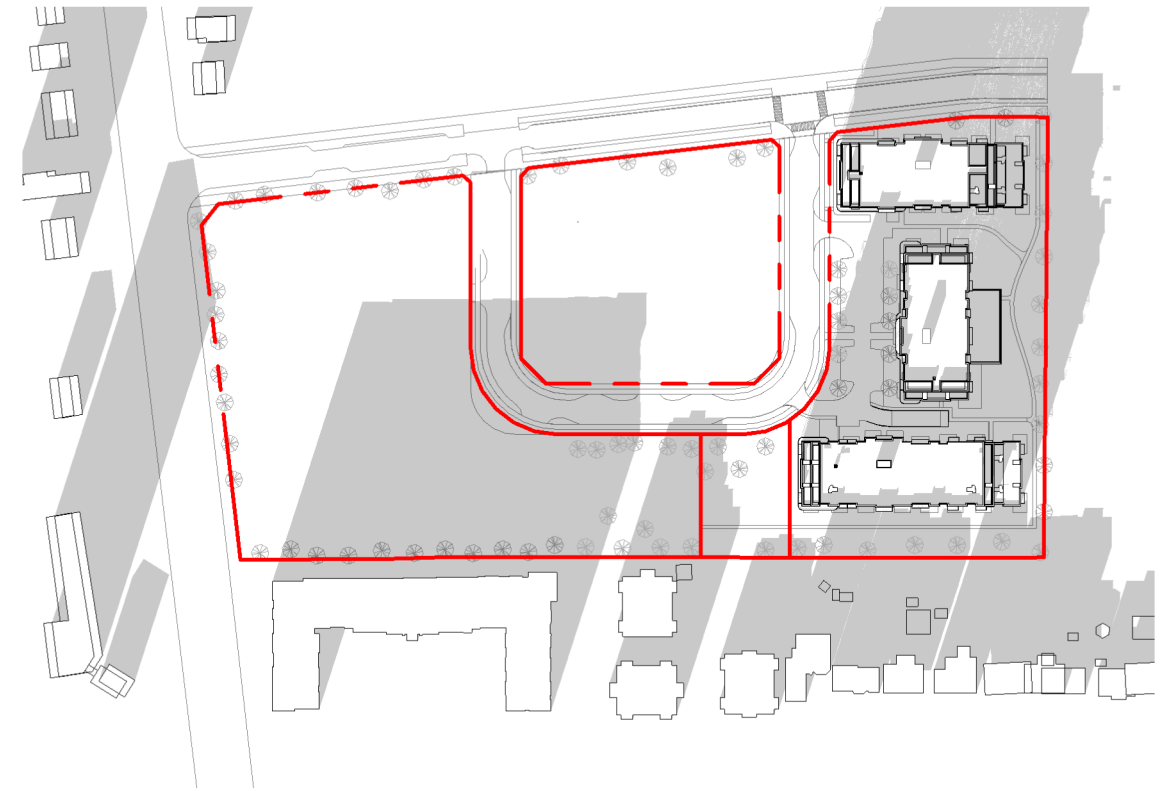


September 21st - 17:00
1 : 3000



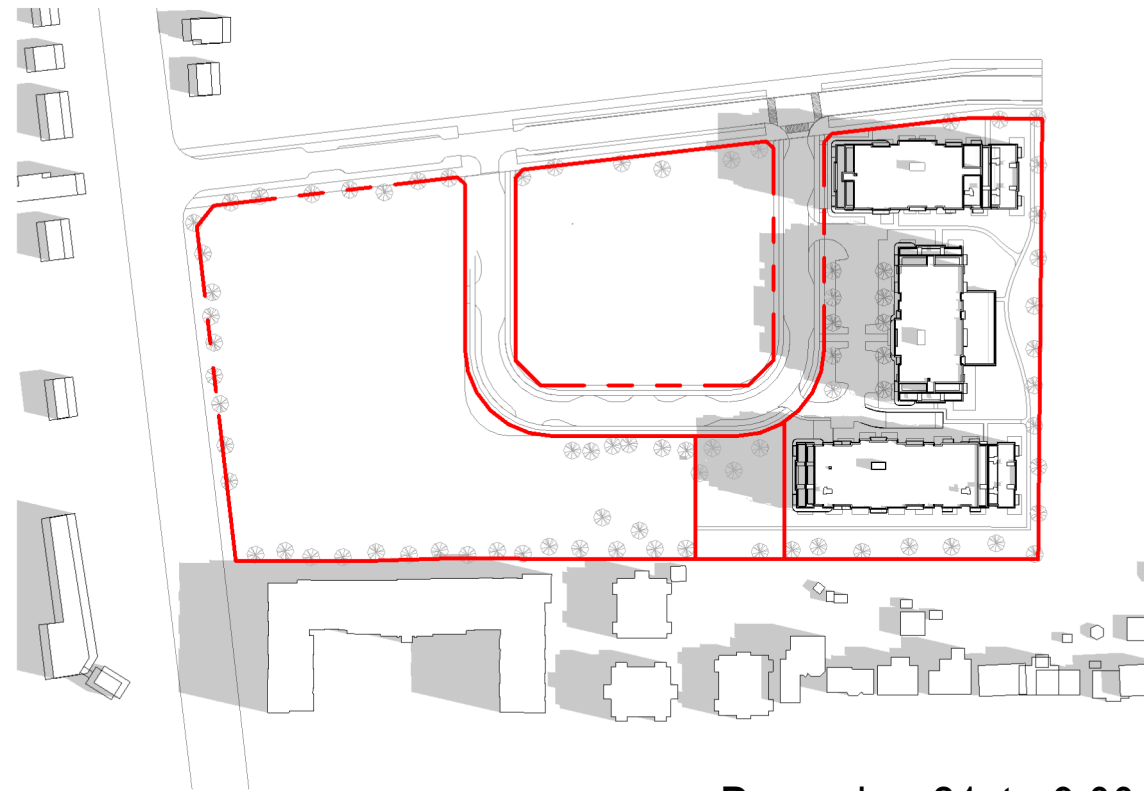


December 21st - 9:00

1 : 3000

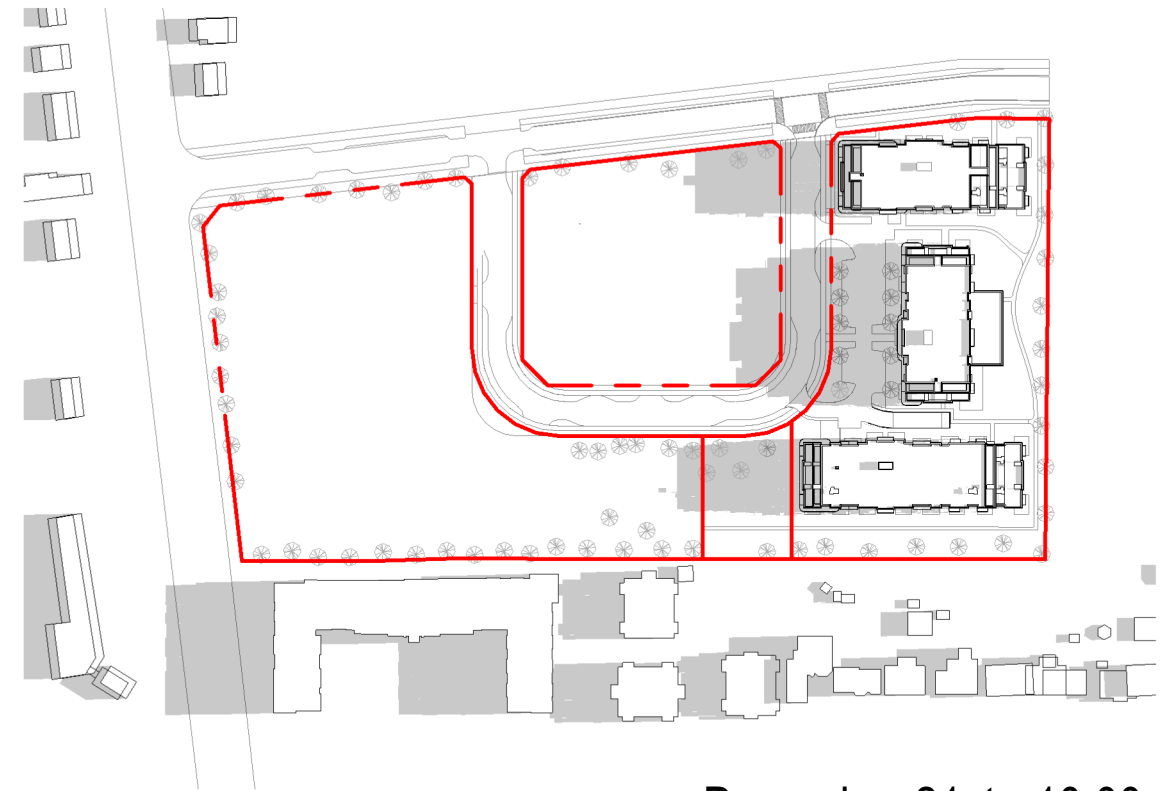


December 21st - 10:00

1 : 3000

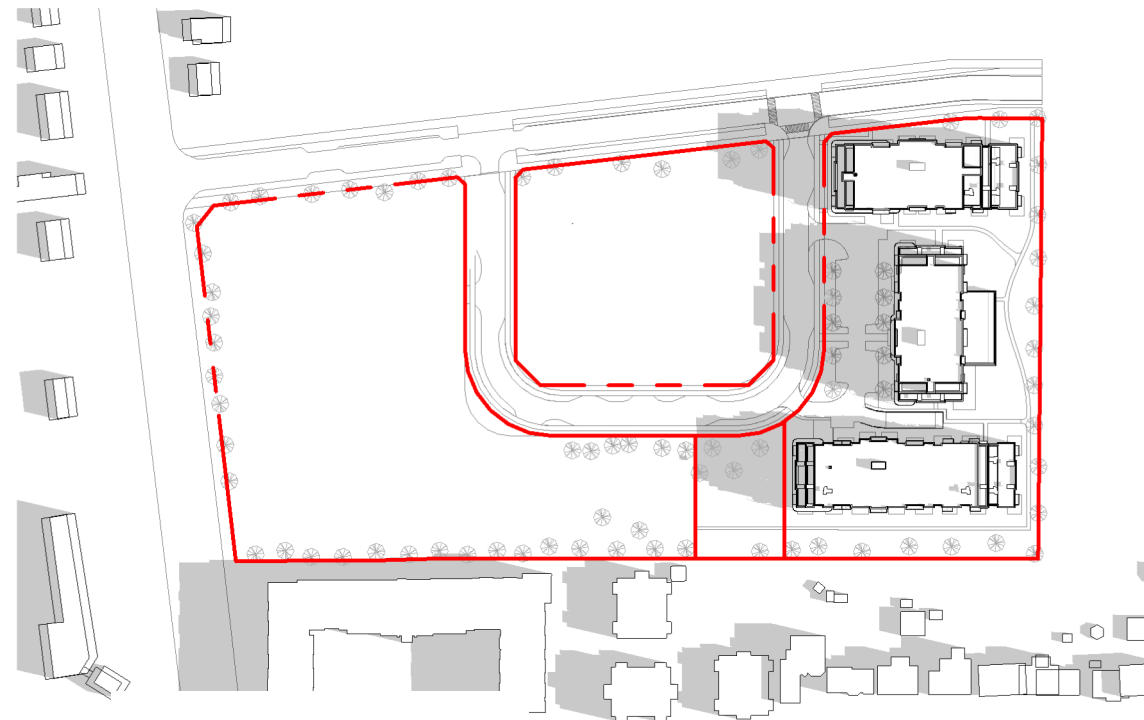

December 21st - 11:00


1 : 3000

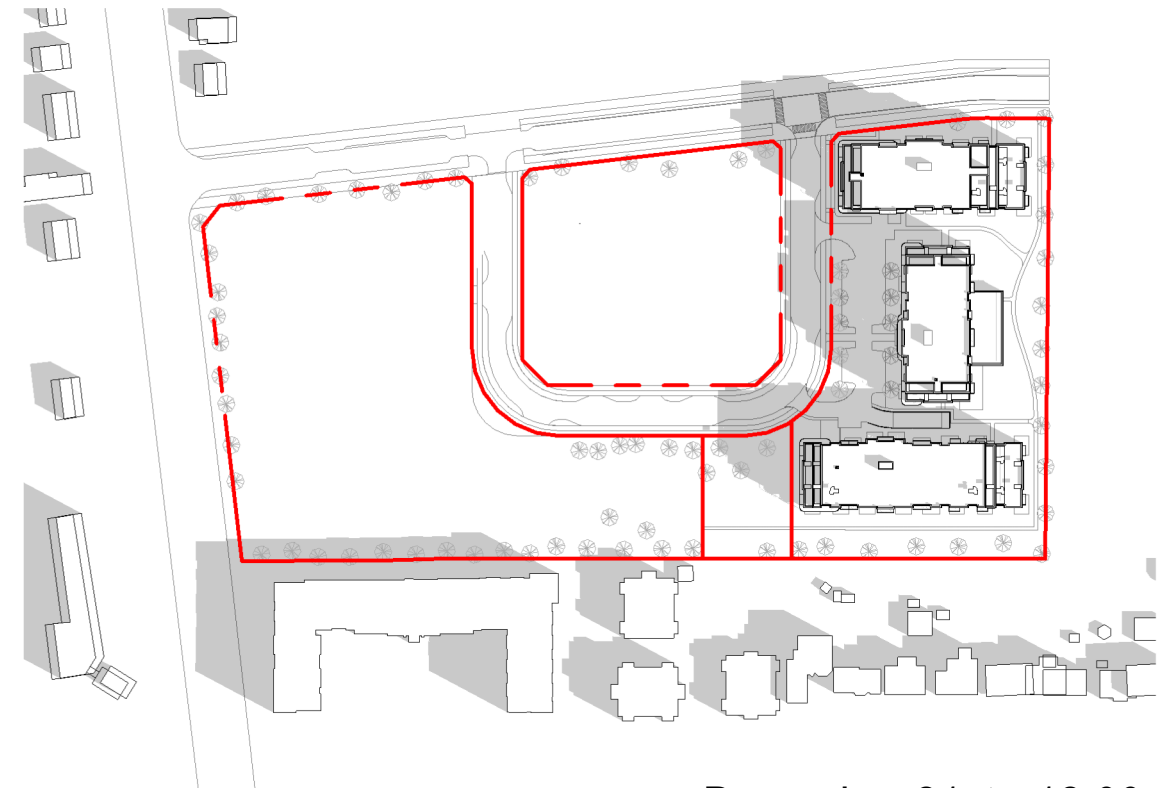

December 21st - 12:00


1 : 3000



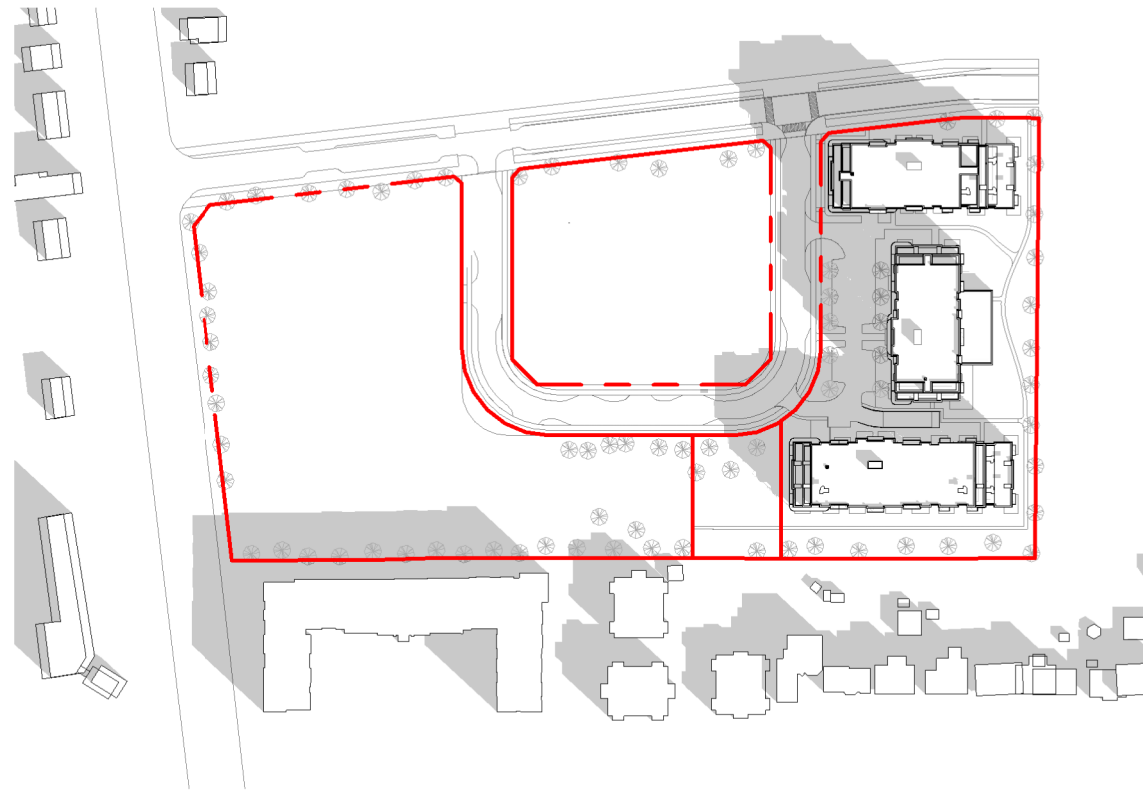


December 21st - 13:00

1 : 3000

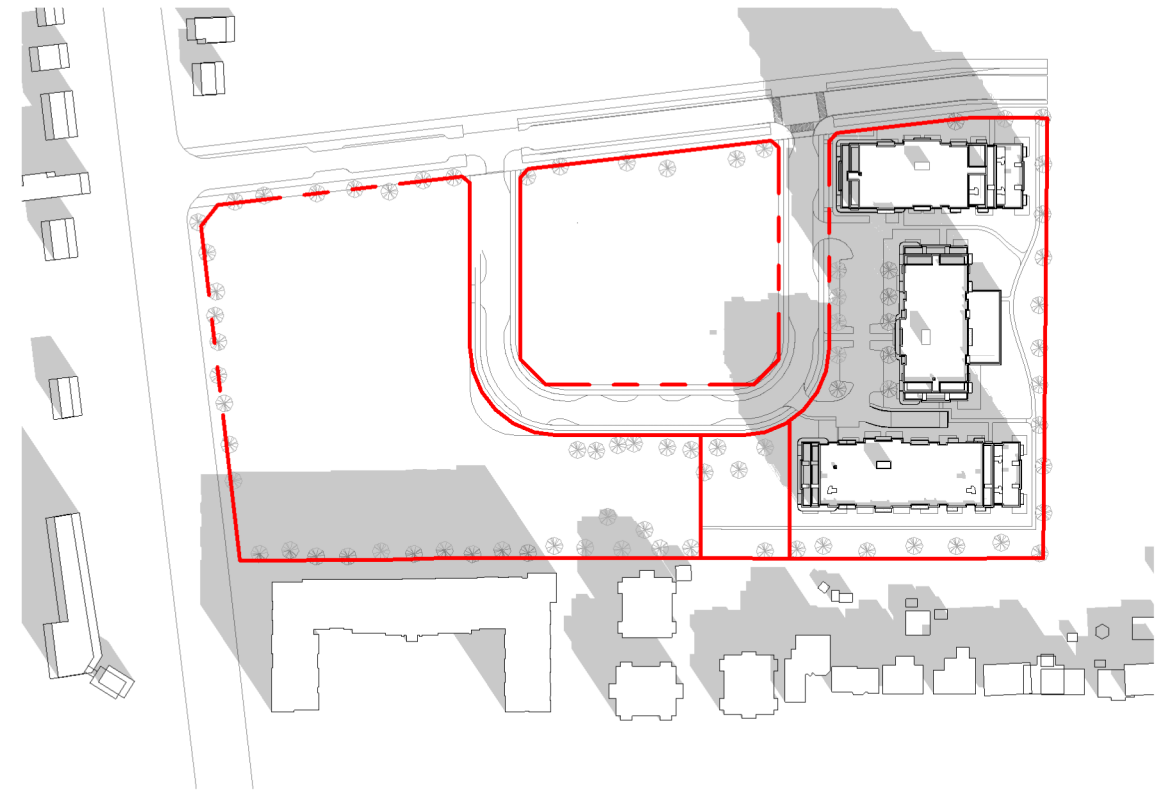

December 21st - 14:00


1 : 3000

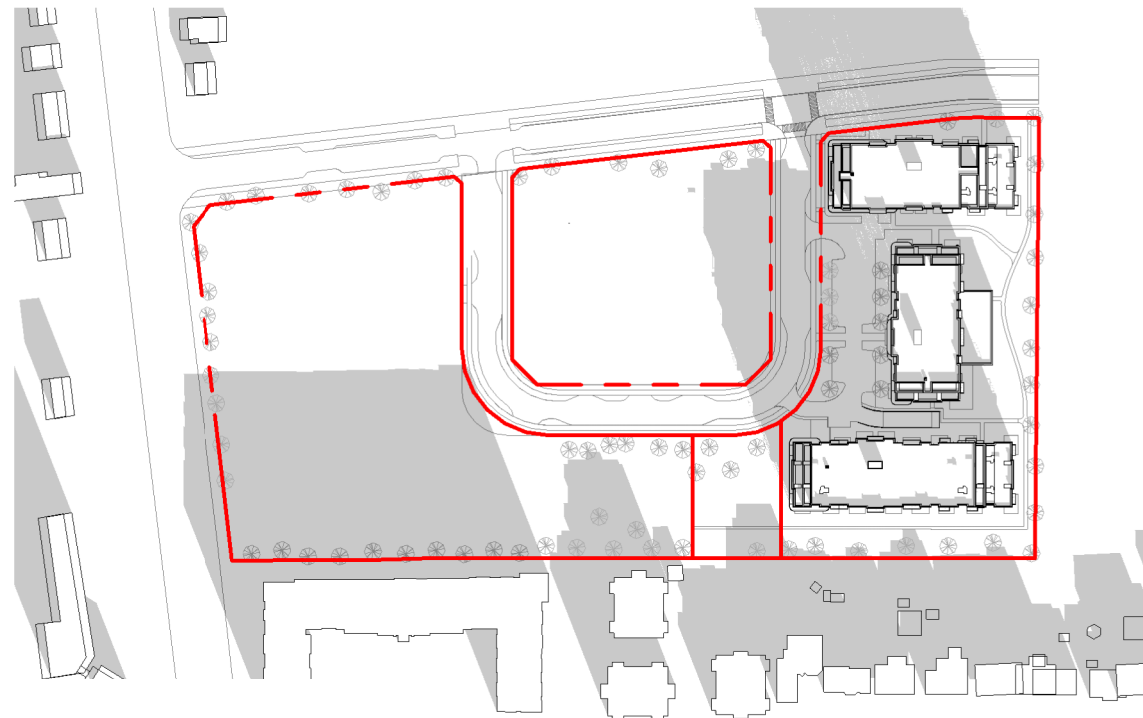

December 21st - 15:00


1 : 3000



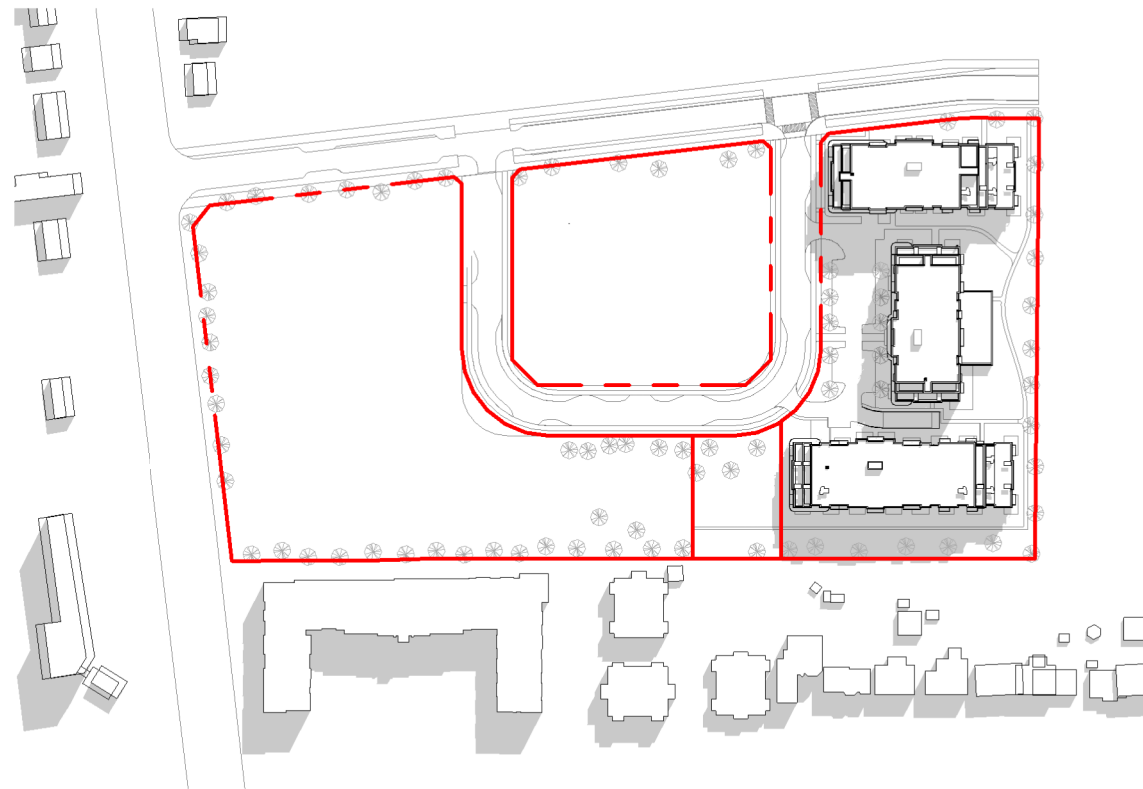


June 21st - 8:00

1 : 3000

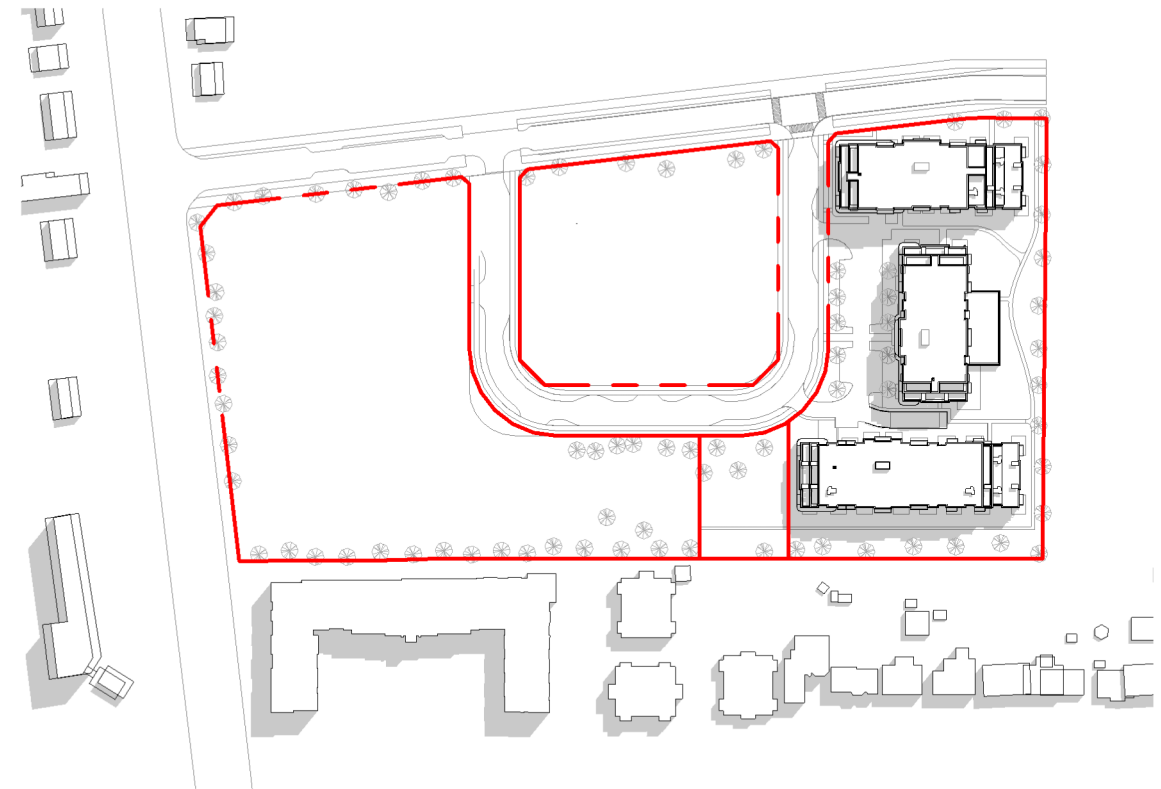


June 21st - 9:00

1 : 3000

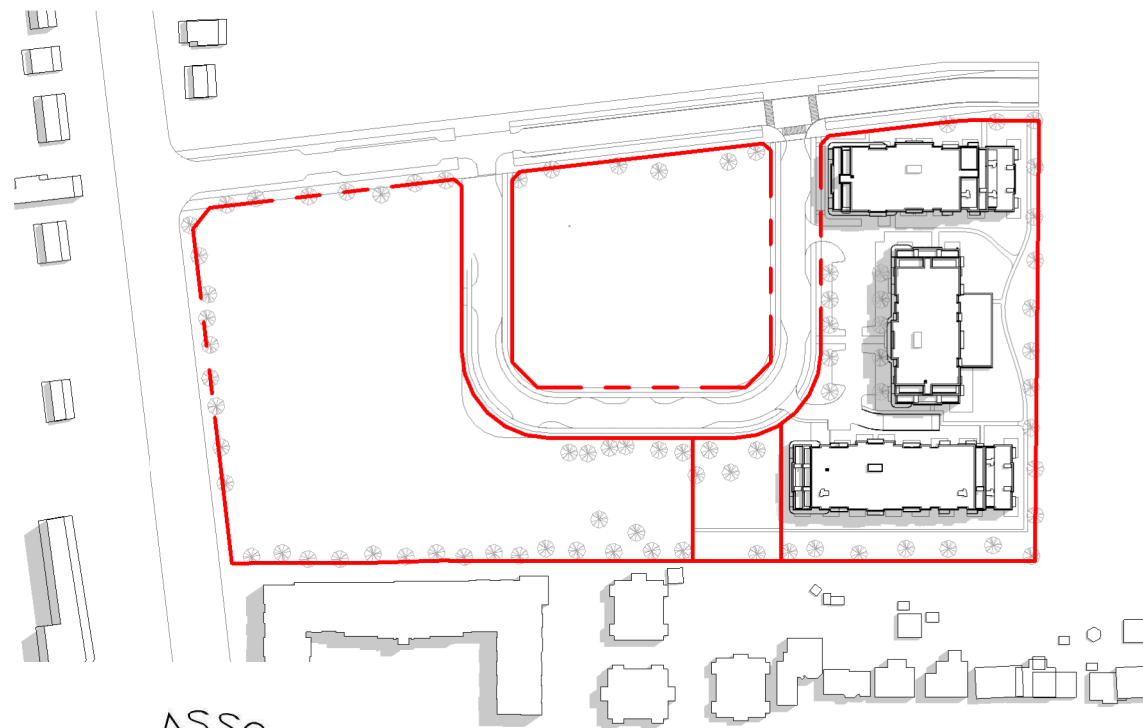

June 21st - 10:00


1 : 3000

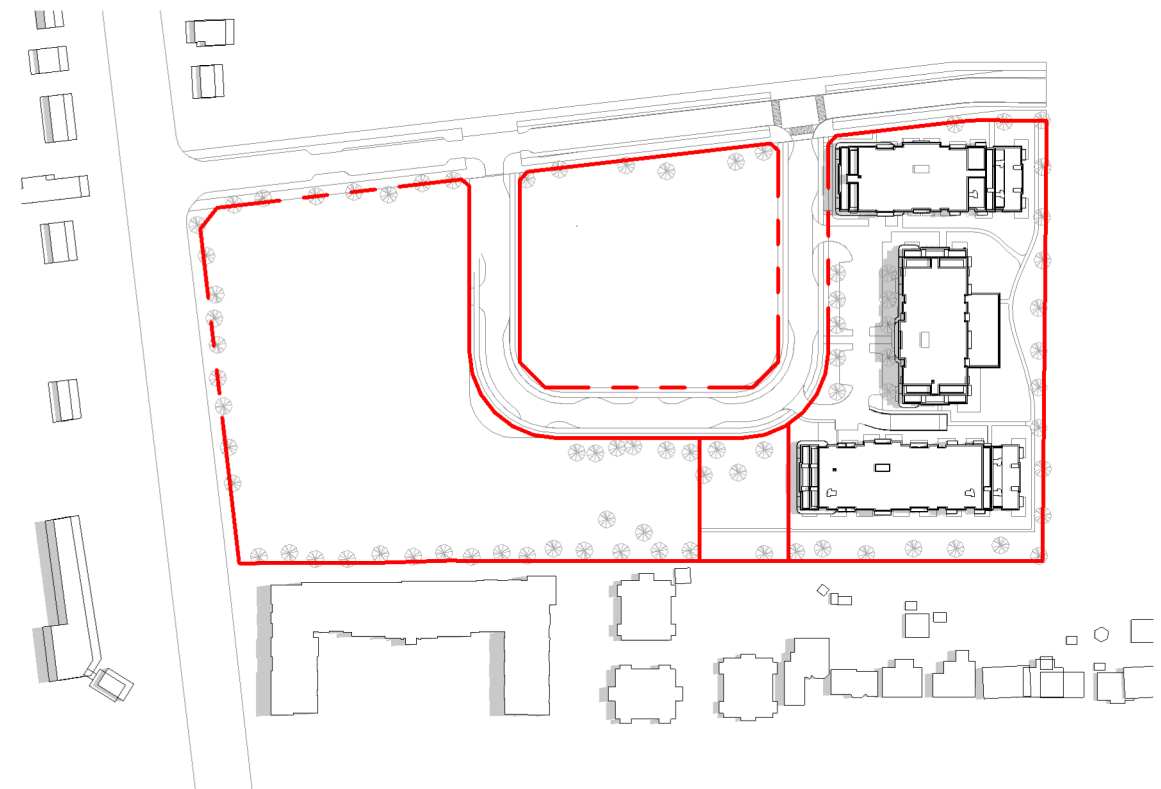

June 21st - 11:00


1 : 3000



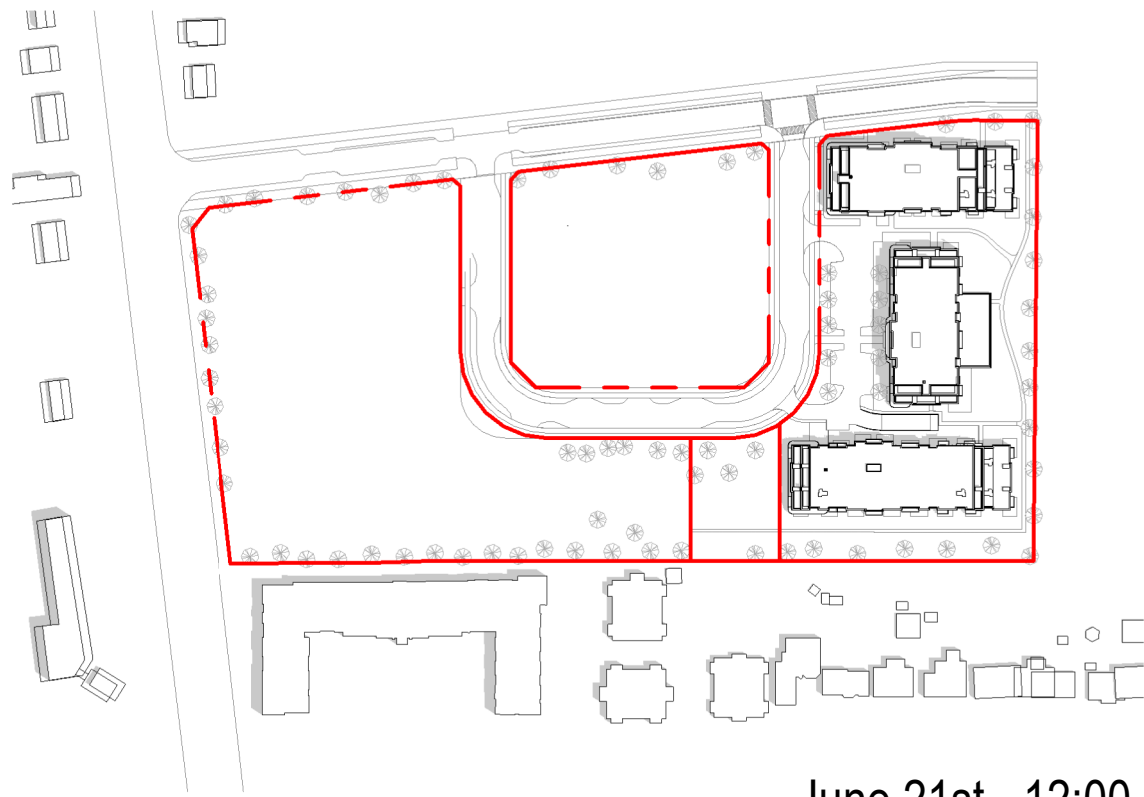


June 21st - 12:00

1 : 3000

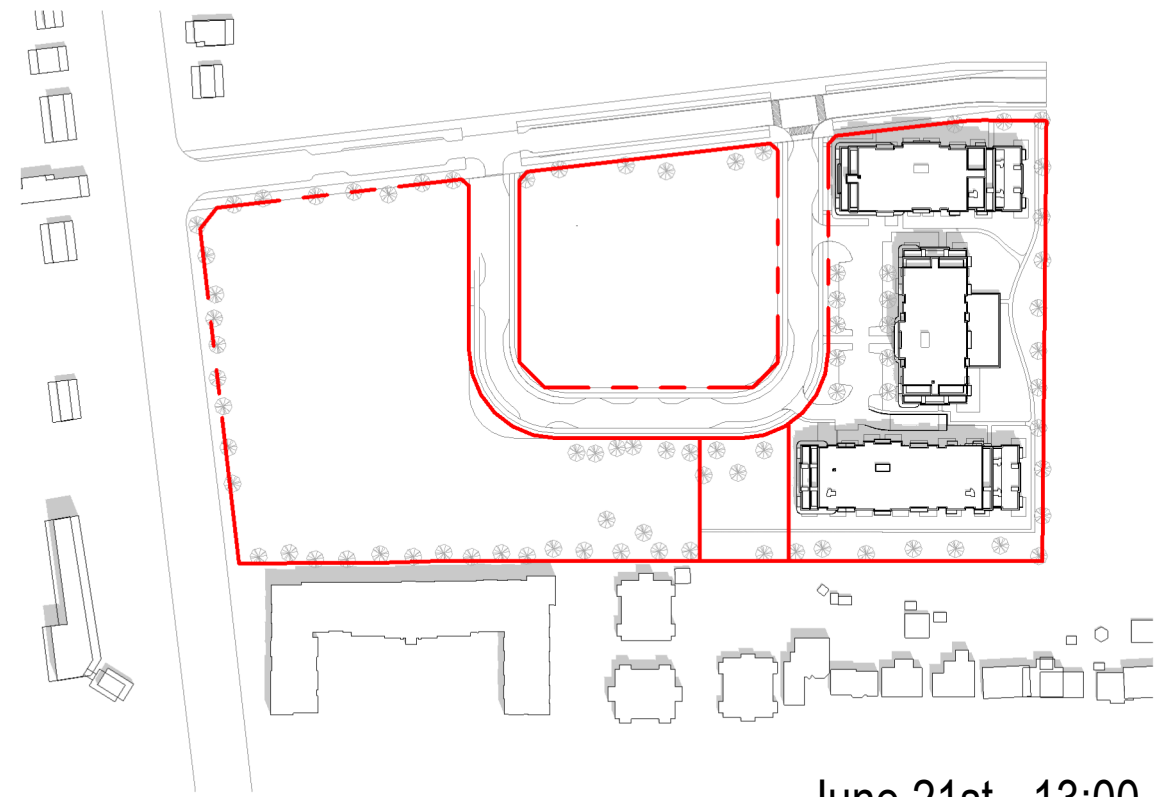


June 21st - 13:00

1 : 3000

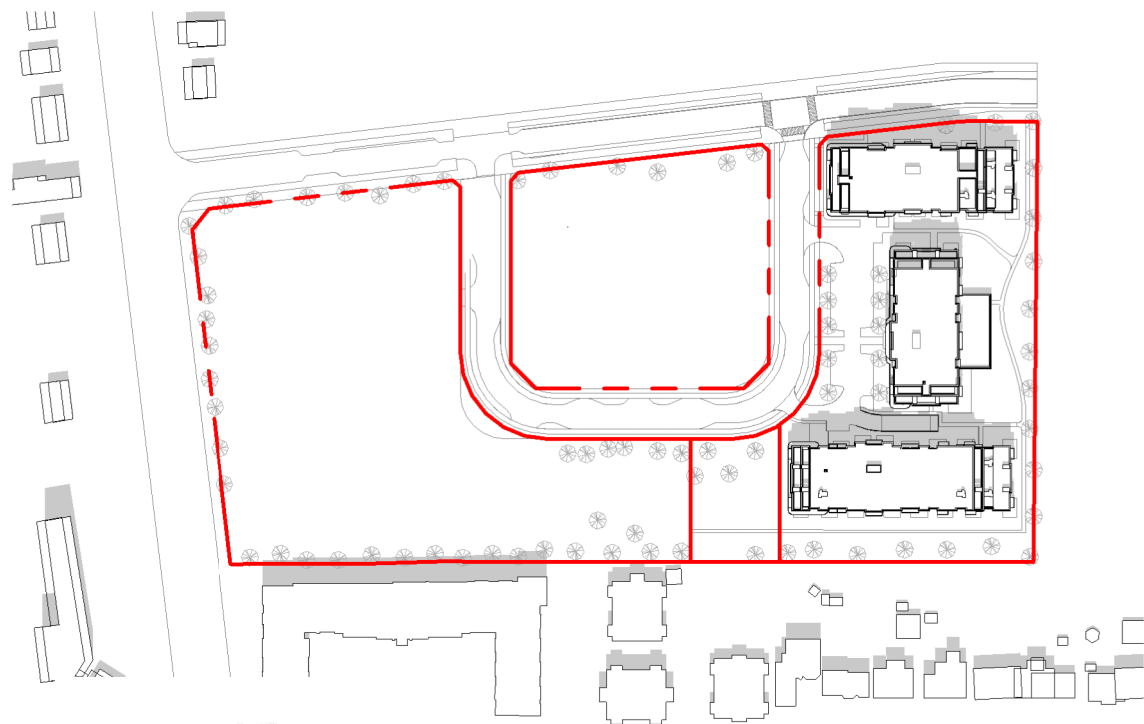

June 21st - 14:00


1 : 3000

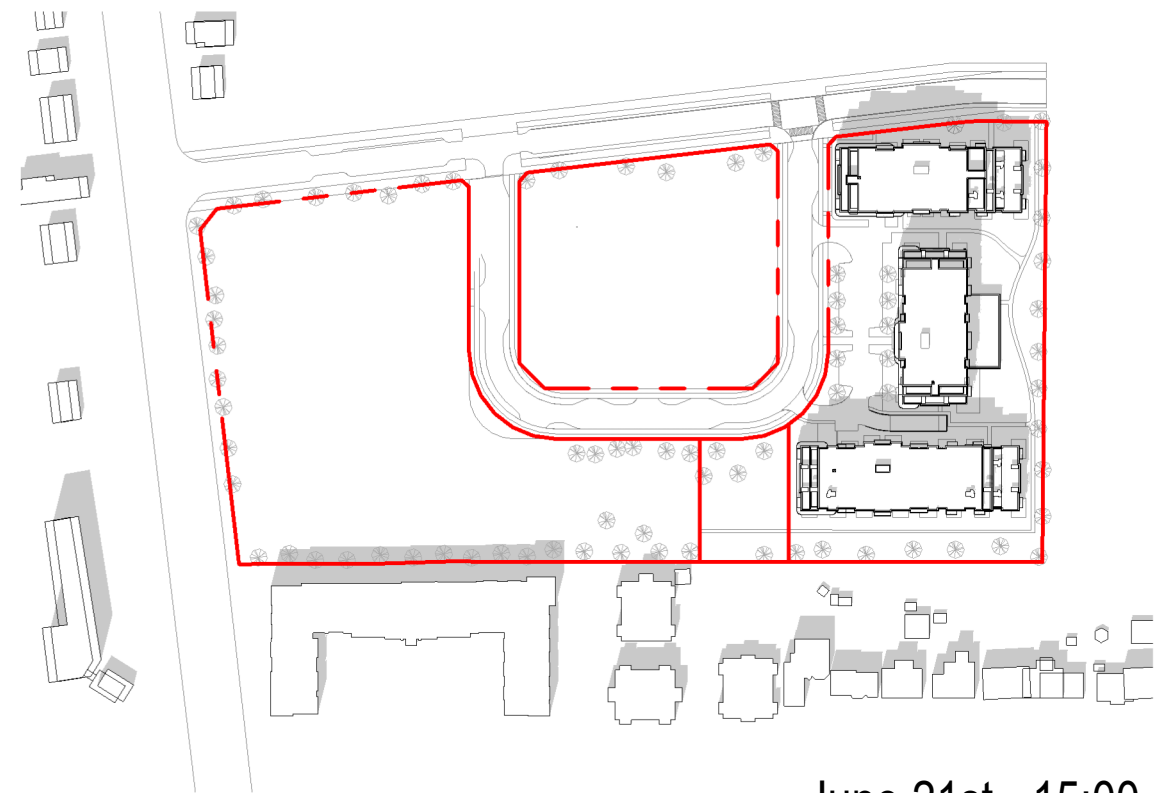

June 21st - 15:00


1 : 3000



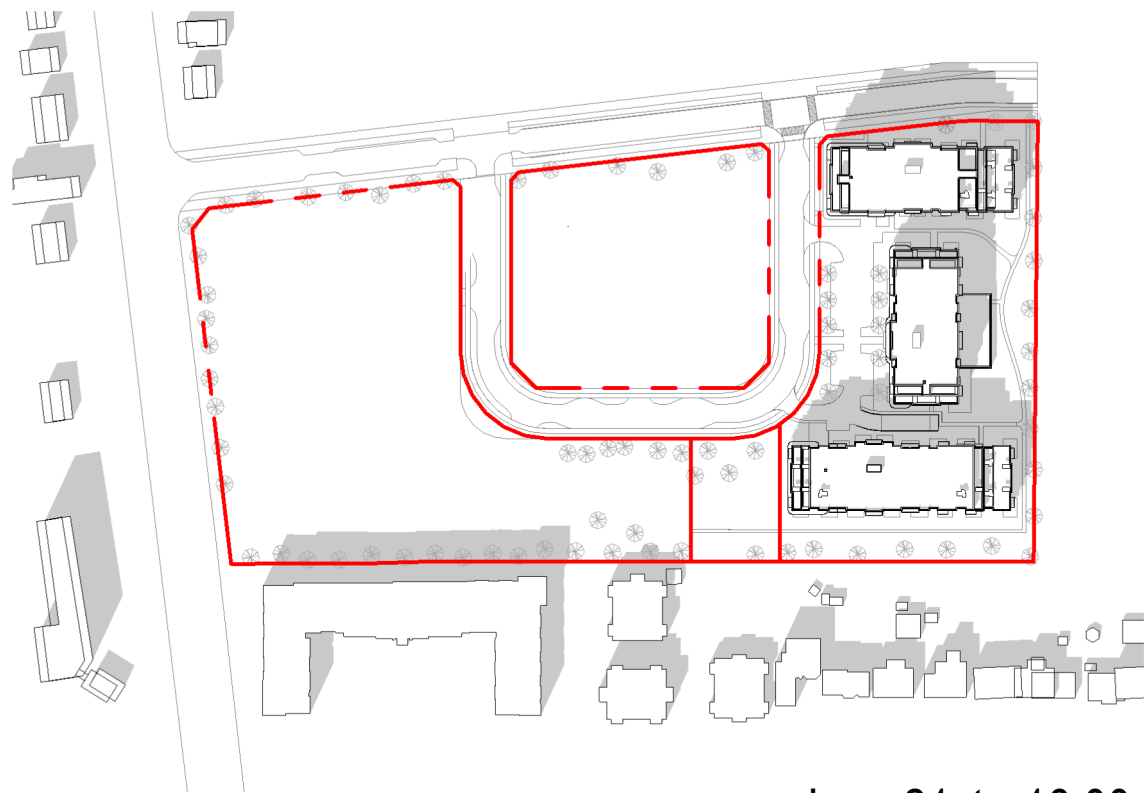


June 21st - 16:00

1 : 3000

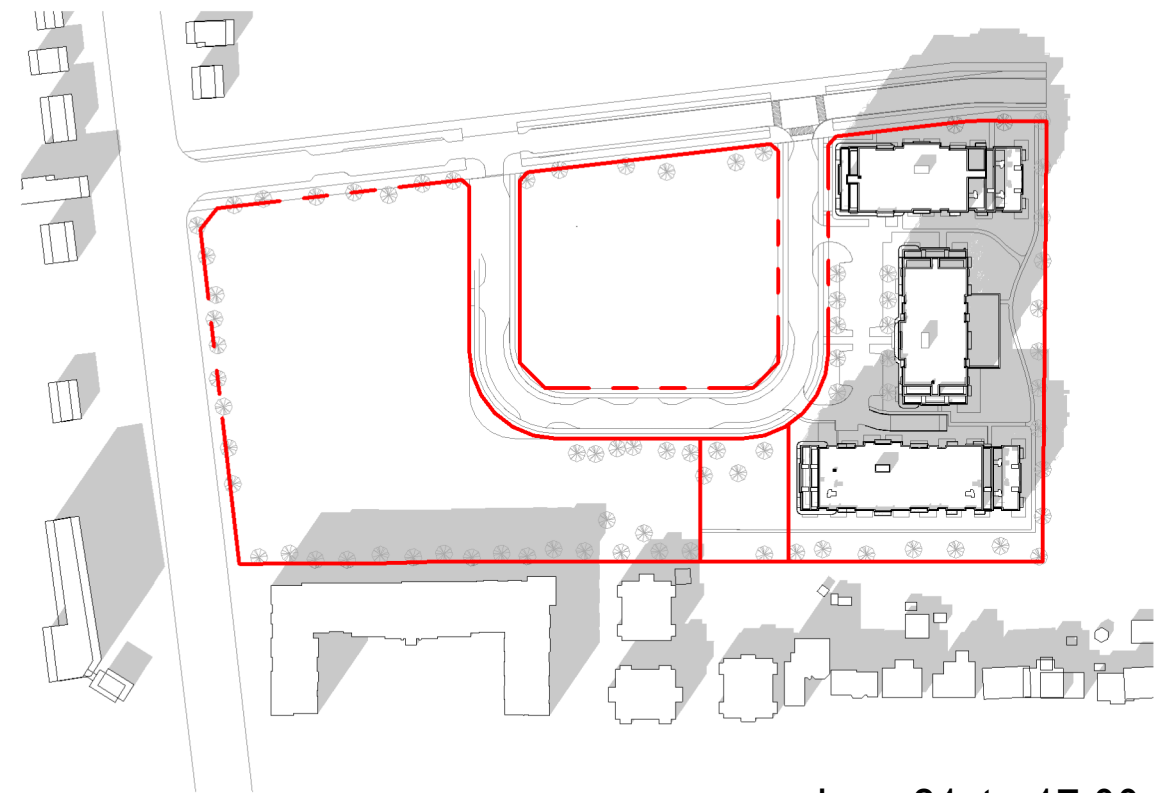


June 21st - 17:00

1 : 3000

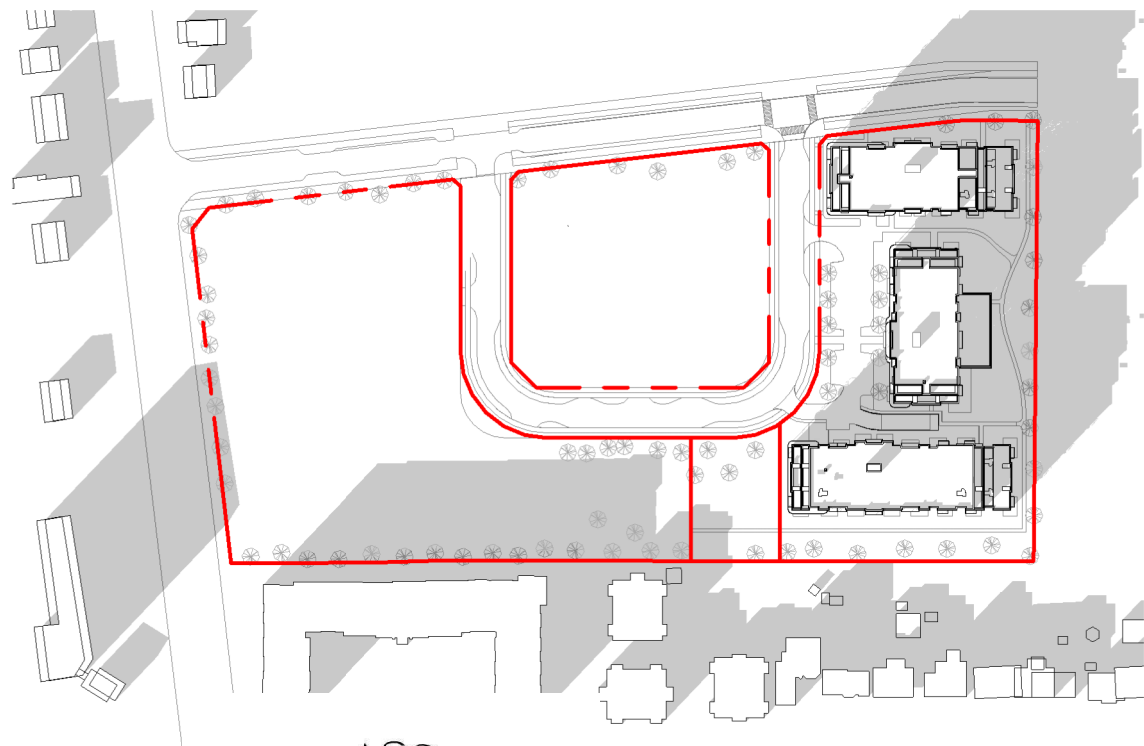

June 21st - 18:00

1 : 3000

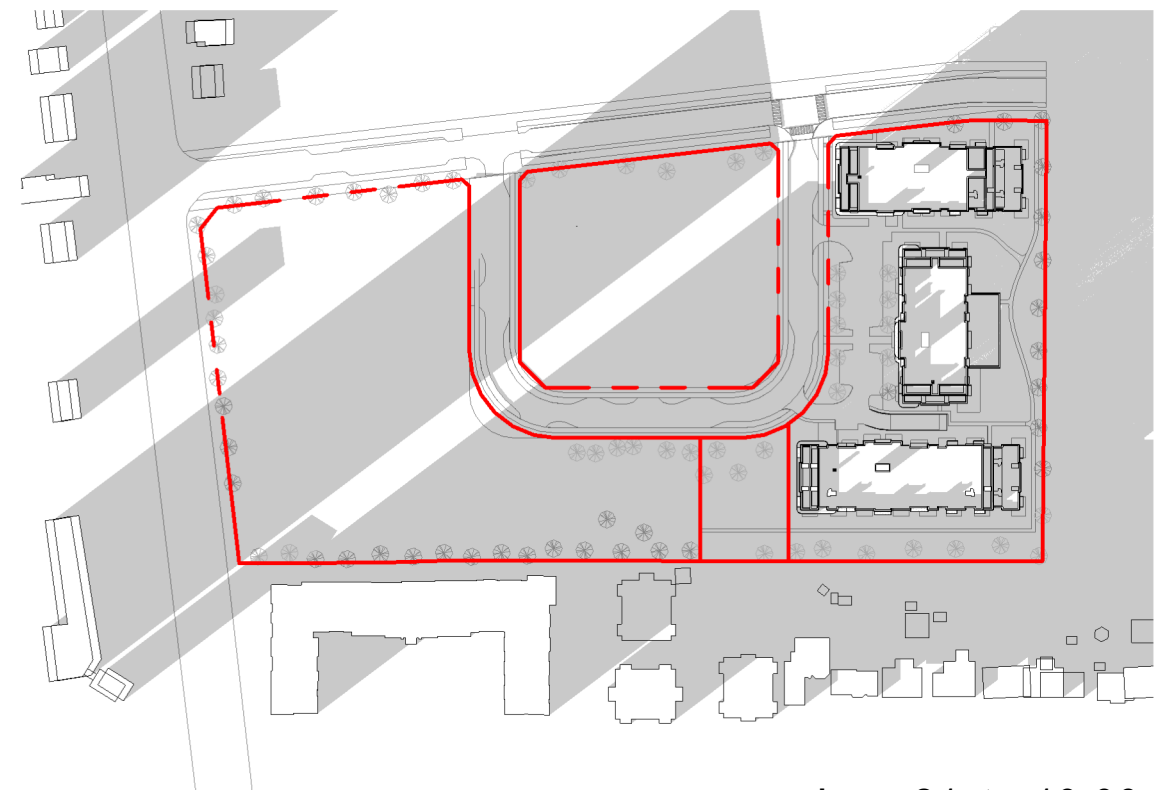

June 21st - 19:00

1 : 3000

